


Notifications Plan
1:100@A1 1:200@A3. Do not scale off plan




115
DP 10423

4.55 Mod = Addition of
pool wet-edge and balance
tank. Highlighted yellow on
plans and elevations.

- Legend**
- MULCH AREA
 - SOFT-FALL
 - SAND
 - ARTIFICIAL TURF
 - TURF AREA
 - TIMBER DECKING
 - CONCRETE PAVING
 - UNIT PAVING
 - STAIRS
 - PEBBLE
 - TIMBER
 - WATER
 - MASONRY RETAINING WALL
 - STONE RETAINING WALL
 - TIMBER RETAINING WALL
 - BOULDER RETAINING WALL
 - SITE OR WORKS BOUNDARY
 - PROPOSED LEVEL
 - MATERIAL NAME
 - SURFACE FALL DIRECTION
 - SURFACE DRAINS
 - SURVEY (50% GREY LINES)
 - EXISTING TREE TO RETAIN
 - EXISTING TREE TO REMOVE
 - EXISTING ROCK OUTCROP

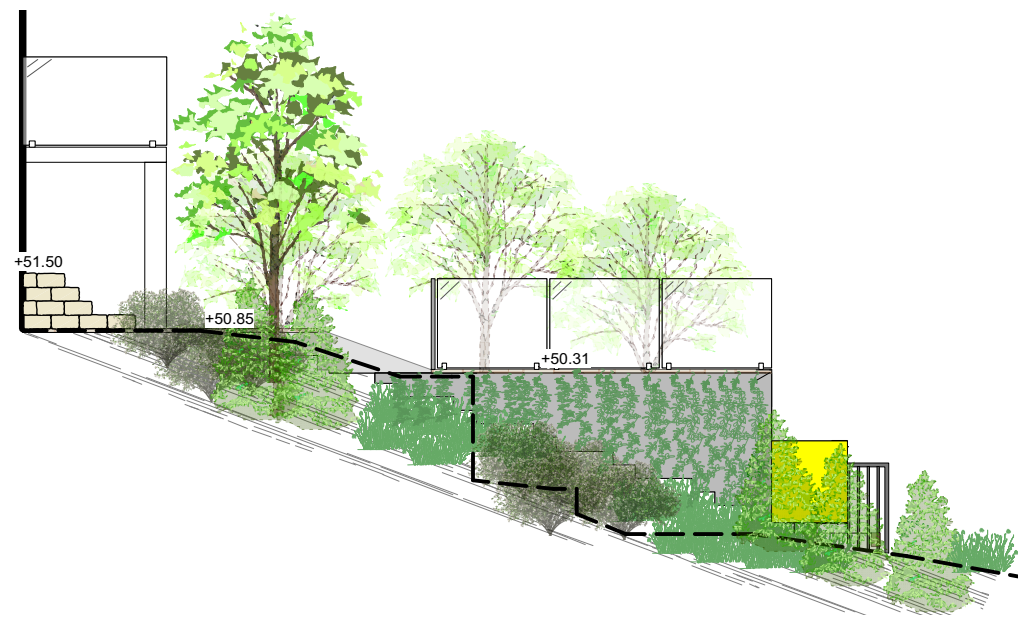

Elevation SOUTH
1:50@A1 1:100@A3. Do not scale off plan

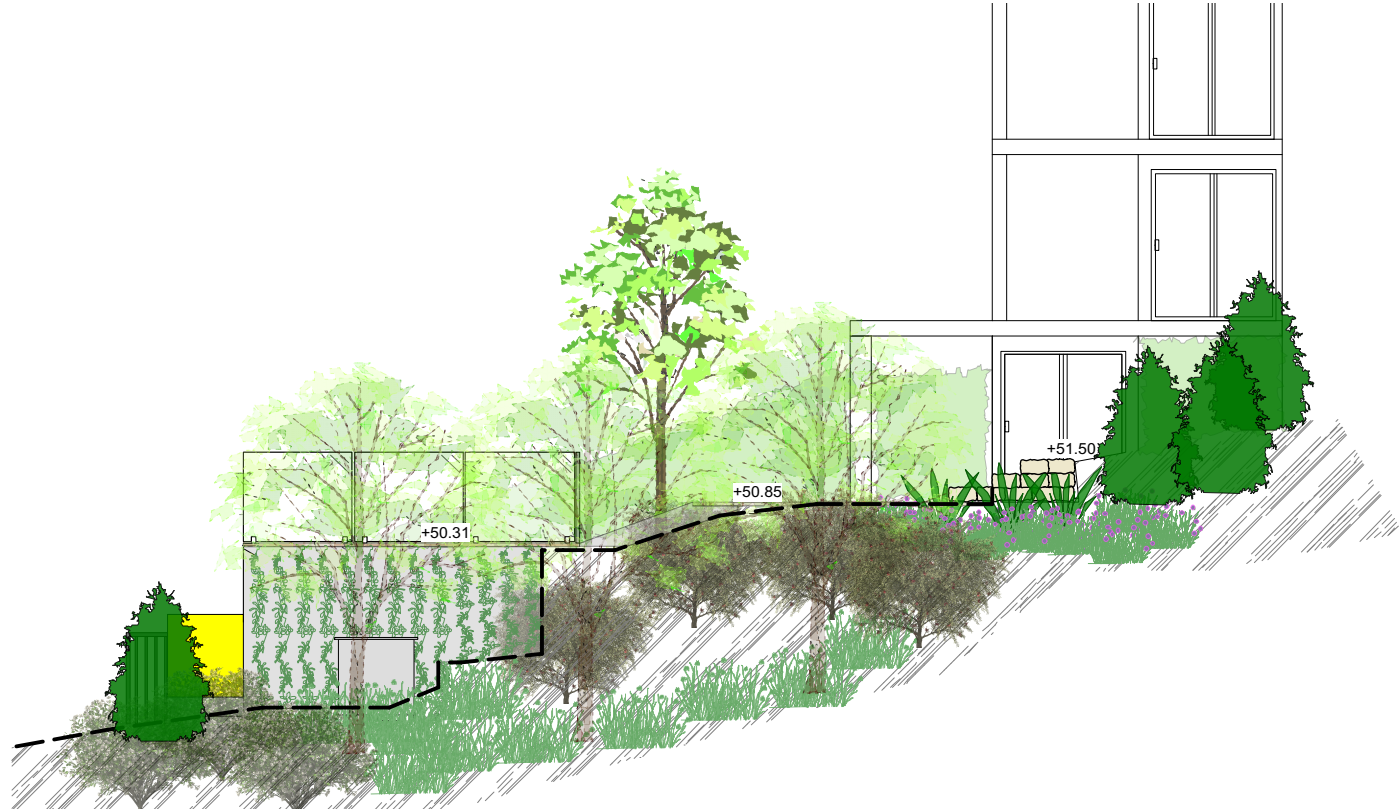


Elevation NORTH
1:50@A1 1:100@A3. Do not scale off plan



Elevation EAST
1:50@A1 1:100@A3. Do not scale off plan

Palisade style pool fence to 1200mm in front of pool area

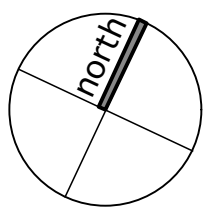

F E D B A		25/3/19 21/08/2018 29/5/2018 08/05/2018 04/05/2018	For 4.55 Mod Re- Issue For DA For DA DRAFT DRAFT issue for review	Notes: >Do not scale off plan. >Contractors to check all measurements onsite before quoting or commencing work. >If abnormalities arise, contact the Landscape Architect. >This design is copyright and is not to be reproduced in anyway without written consent of Jamie King Landscape Architect	
PROJECT		63 Bungan Head Rd, Newport		PROJECT # 1862	
CLIENT		Voice		DATE # See above	DWG #
DWG		Notifications Plan		SCALE @ A1 See Plan	Sht-001
CHKD		JK		LA	REVISION
Jamie King Landscape Architect		84 Palmgrove Rd, Avalon, NSW, 2107		W: www.jamieking.com.au T: 0421 517 991 E: designer@jamieking.com.au	