


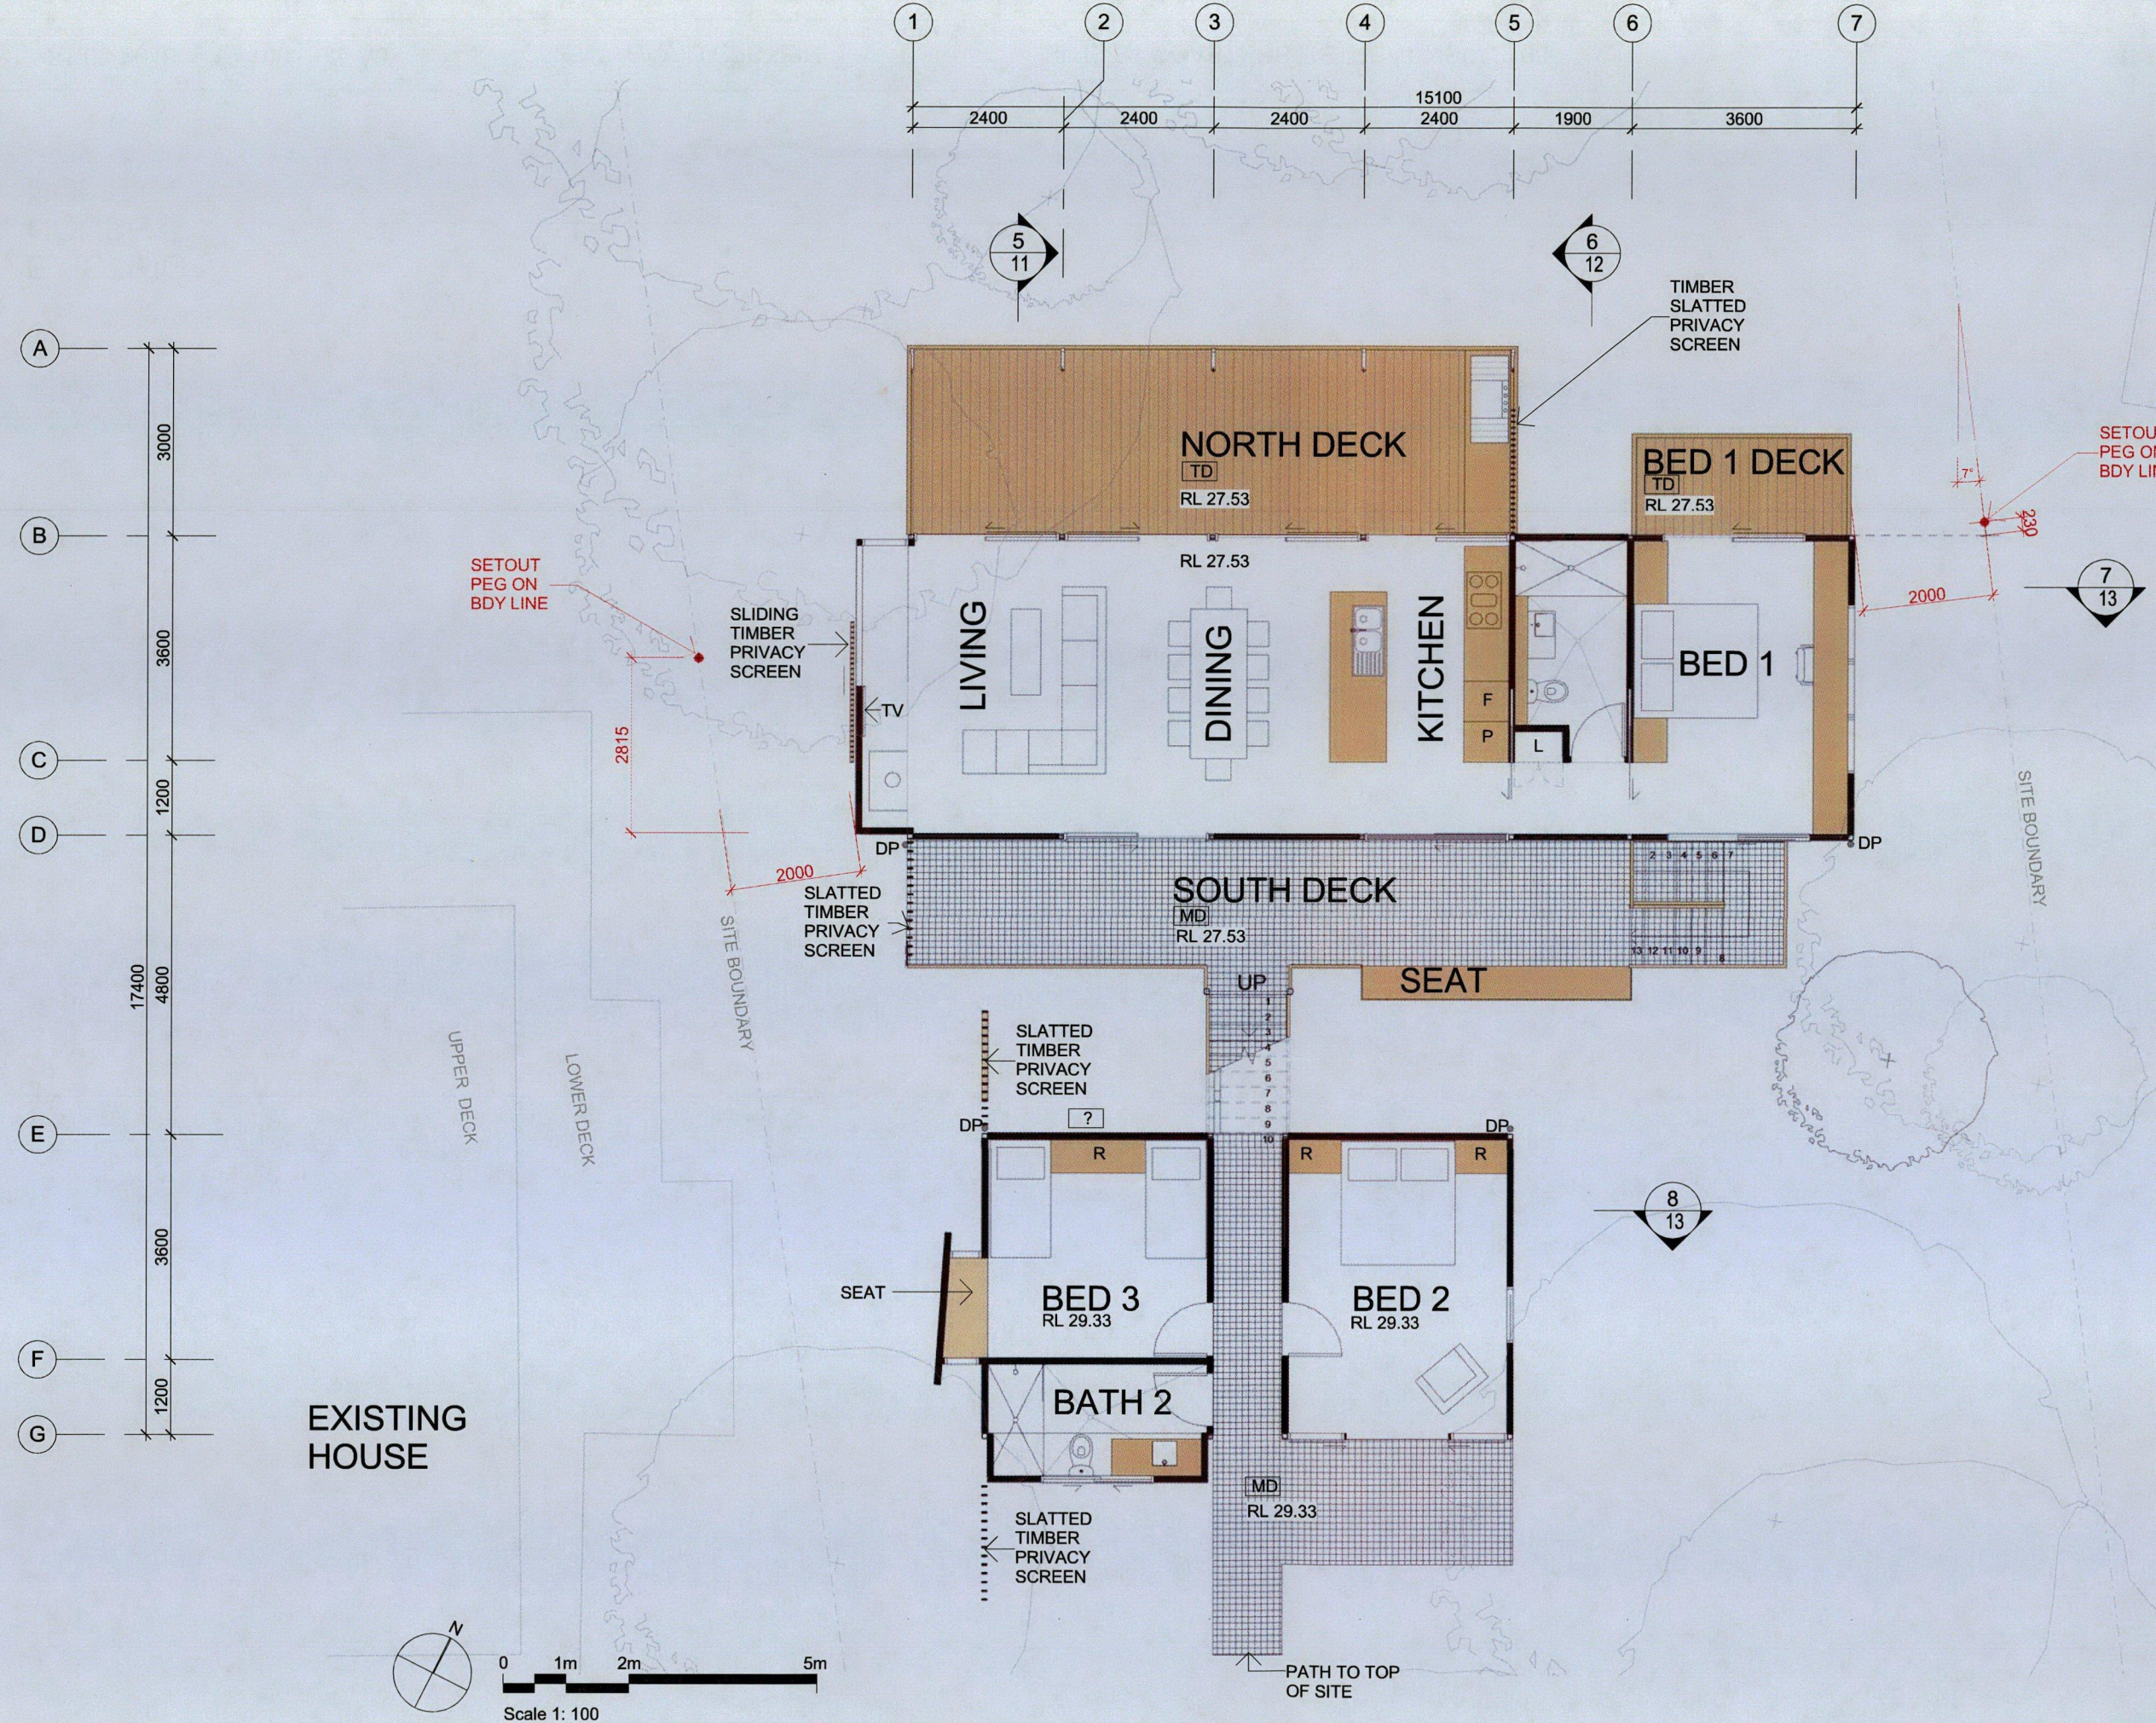

GENERIC LEGEND

D	DESK
DP	DOWNPIPE
F	FRIDGE
L	LINEN
P	PANTRY
R	ROBE
RWT	RAIN WATER TANK
S	STORAGE

EXISTING HOUSE
EXISTING HOUSE : NO 33

MATERIALS LEGEND

BS	BARESTONE SHEETING, "SPICED NUTMEG" STAINED
CO	COLORBOND CUSTOM ORB MONUMENT
TD	HW TIMBER DECKING
MD	METAL MESH DECKING
FG	FIXED GLASS

COASTERS RETREAT

FLOOR PLAN - LEVEL 2

