

Contact Us	
The General Manager, 725 Pittwater Road, Dee Why NSW 2099 or Customer Service Centre, Northern Beaches Council DX9118 Dee Why	
Email	council@warringah.nsw.gov.au
Fax	9942 2606
If you need help lodging your application call Customer Service on (02) 9942 2111 or come in and talk to us at the Civic Centre, Dee Why.	

Office Use Only									

Part 1: Declaration


1. DECLARATION	
I hereby certify that the shadow diagrams submitted with the proposal at	
Address	16 KAUWH ROAD FLANDRA HEIGHTS
For the erection of Description of development	CORPORATE BALCONY & INTERNAL MODIFICATION
- In accordance with the survey (prepared by a registered surveyor) which is required to be submitted with the application - Drawn to true north - Indicate shadow cast by the proposal at 9am, noon, 3pm, 21 June - To indicate the shadow cast by existing buildings and structures on the site and in the surrounding area	

Part 2: Certification

2. CERTIFIER			
Title	☒ Mr ☐ Mrs ☐ Ms ☐ Other		
Full family name (no initials) (or Company)	EVANS		
Full given names (no initials) (or A.C.N)	JOHN		
Phone		Alternate	
Mobile	0418 976 596	Fax	
Qualification (i.e. Architect, Planner, Computer Technician, Surveyor)	SENIOR BUILDING DESIGNER OF J.D. EVANS & COMPANY EST 1978		

Part 3: Signature

3. APPLICANT(S) SIGNATURE	
Signature	PJL FADRE JFADRE
Date	31-01-19 31. 01 . 19

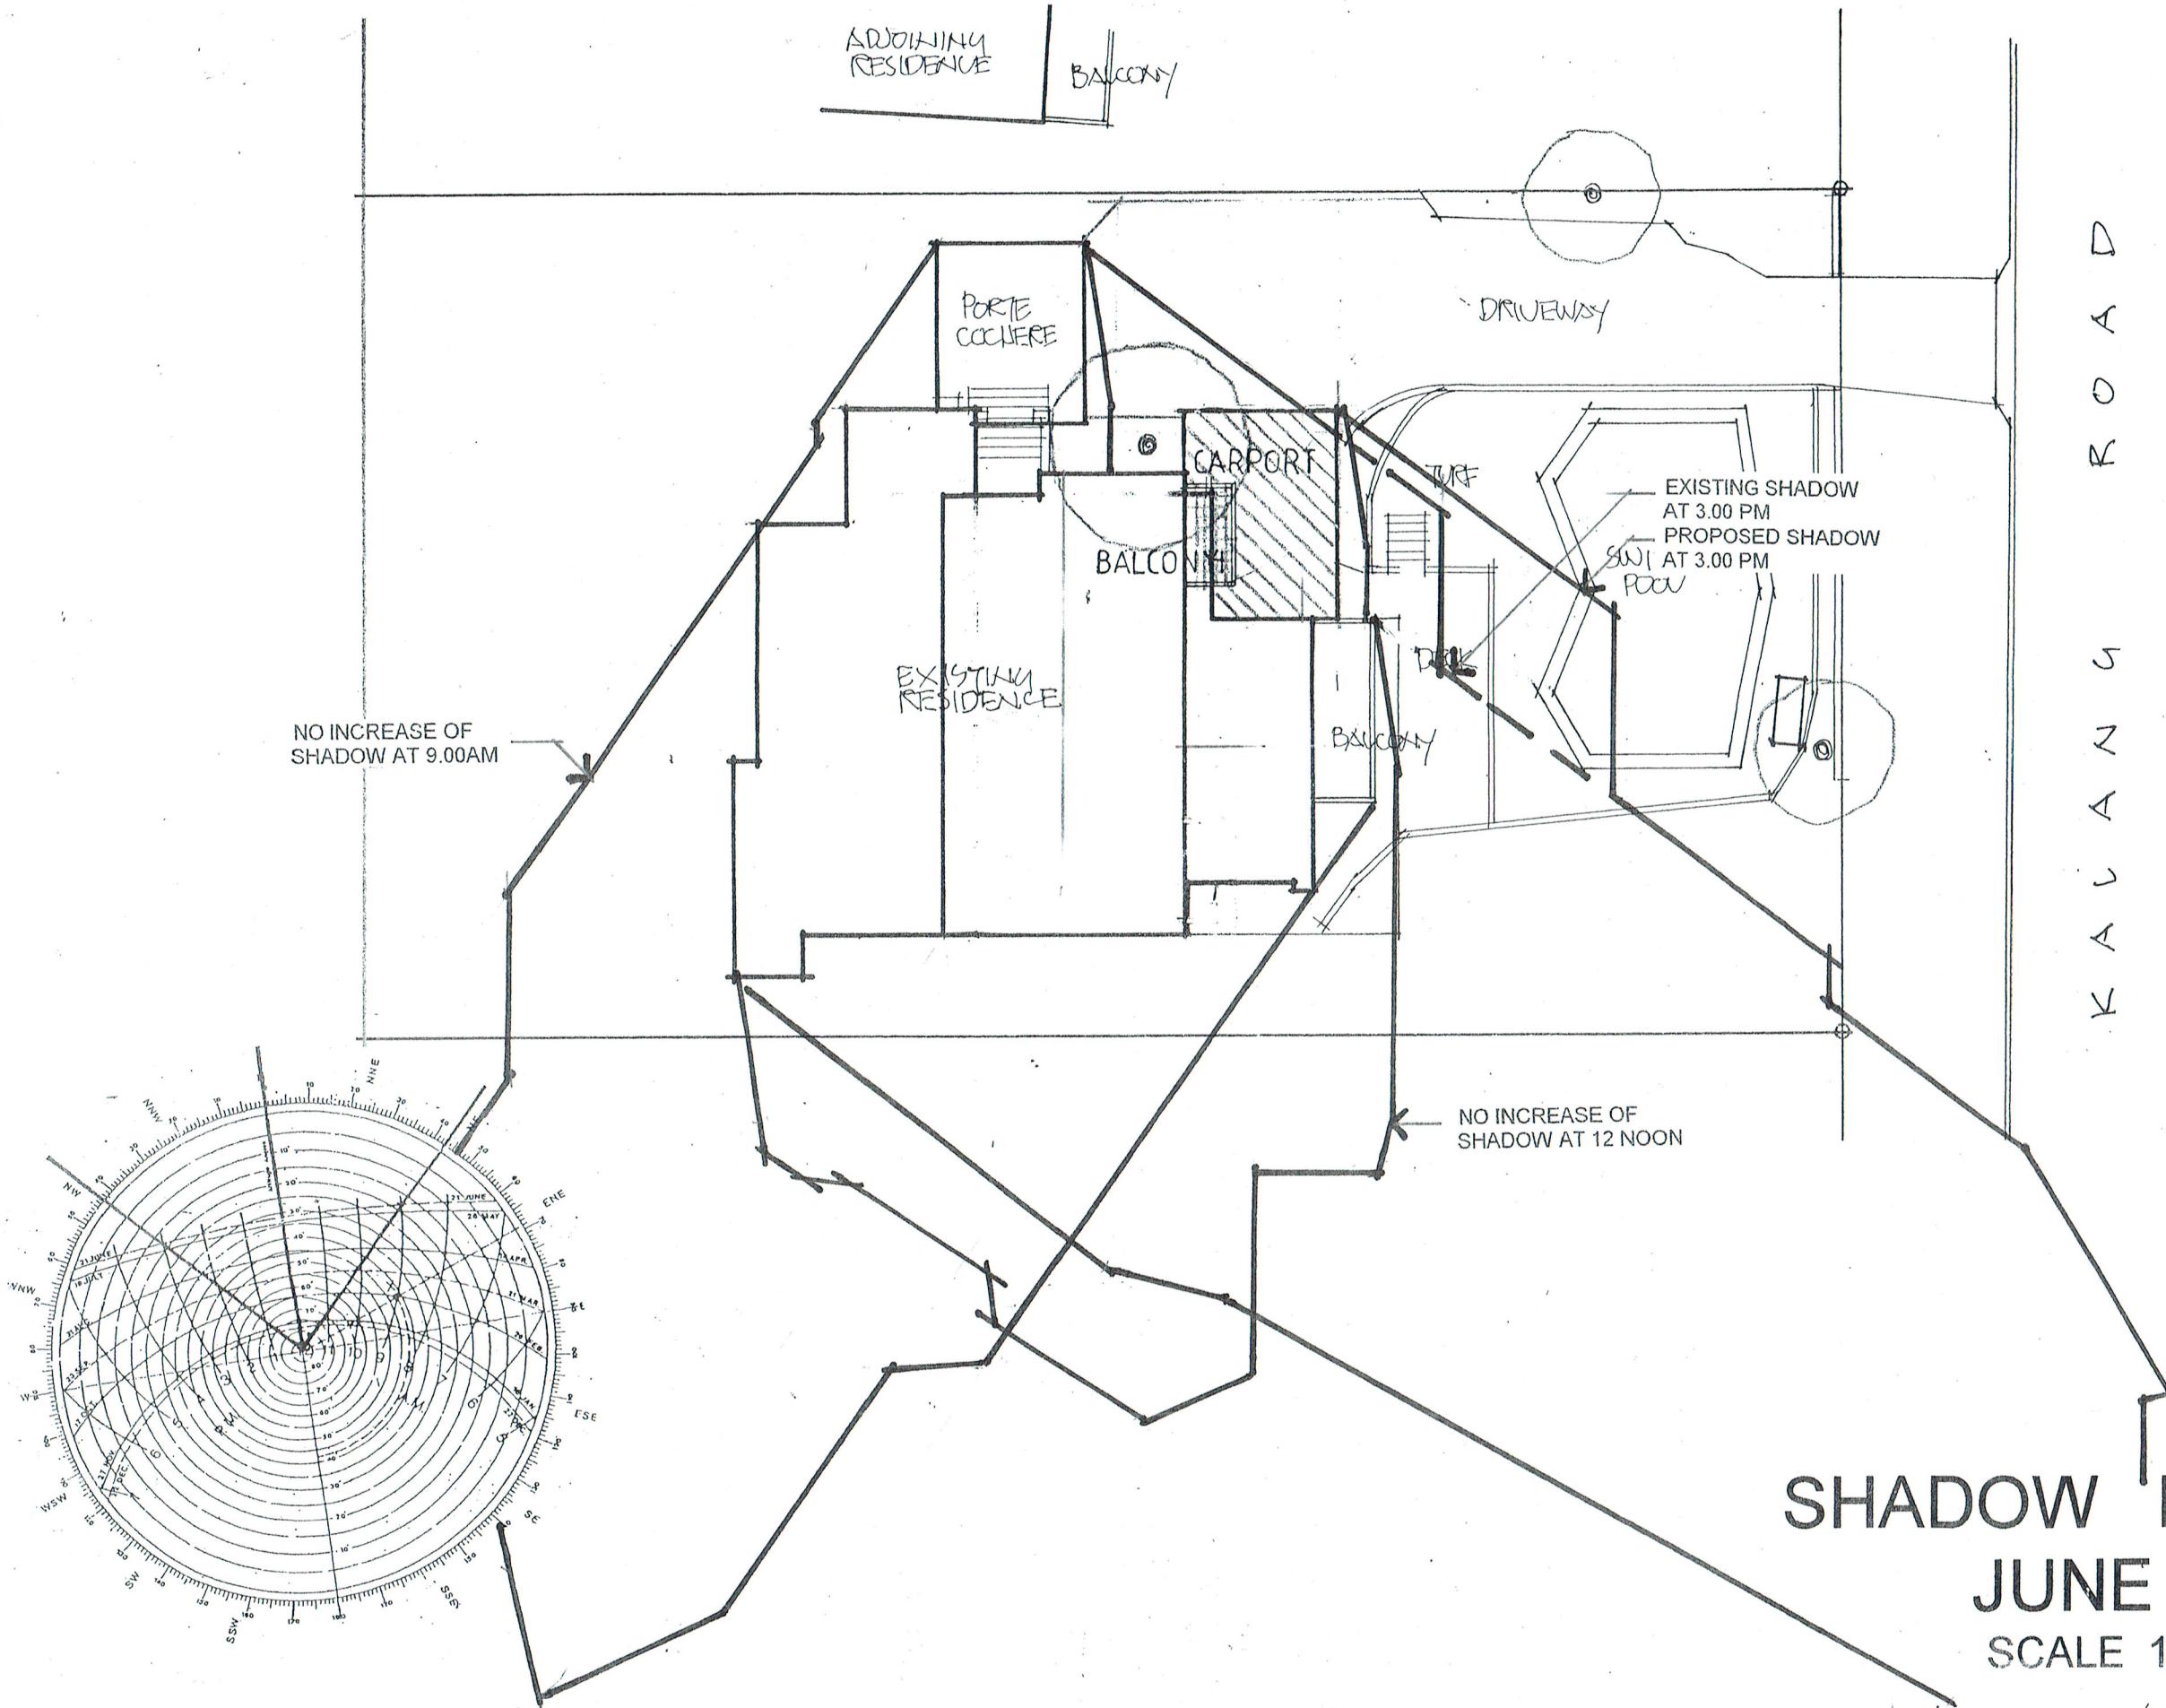

SHADOW DIAGRAM JUNE 21 SCALE 1:200

SHADOW CERTIFICATION

I JOHN EVANS SENIOR BUILDING DESIGNER OF J.D.EVANS & COMPANY PTY LIMITED
EST. 1978, HEREBY CERTIFY THAT THE SHADOW DIAGRAMS ARE ACCURATE
Signed *[Signature]* Date 3/5/19

No.	AMENDMENT	DATE



J.D. EVANS and COMPANY
DESIGN AND BUILDING CONSULTANTS
UNIT 7, 6 JUBILEE AVENUE, WARRIEWOOD 2102
PHONE 9999 4566 MOBILE 0418 976 596
www.jdeco.com.au email info@jdeco.com.au

PROJECT
PROPOSED ALTERATIONS/ADDITIONS
No. 16 KALANG ROAD
ELANORA HEIGHTS N. S. W. 2101
CLIENT
RAPHAEL & DHARMAWATI FAVRE

DATE 03/05/2019	SCALE 1:200
DRAWN JDE	CHECKED
DRAWING No. 1993-9	ISSUE