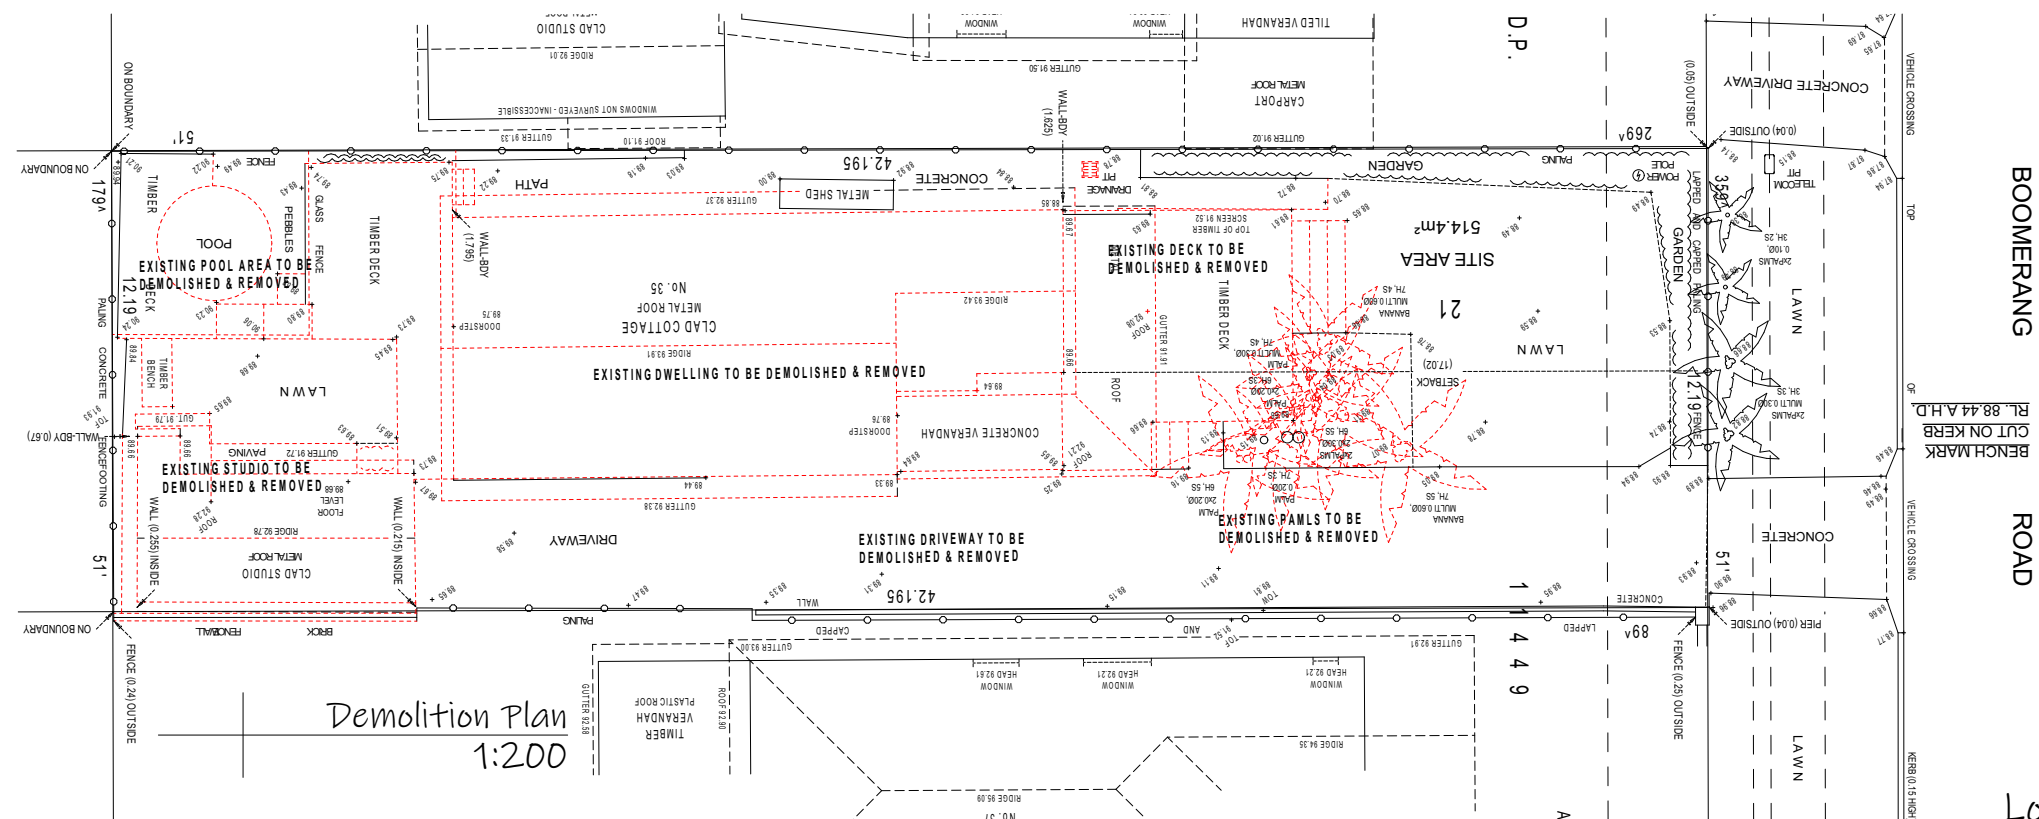
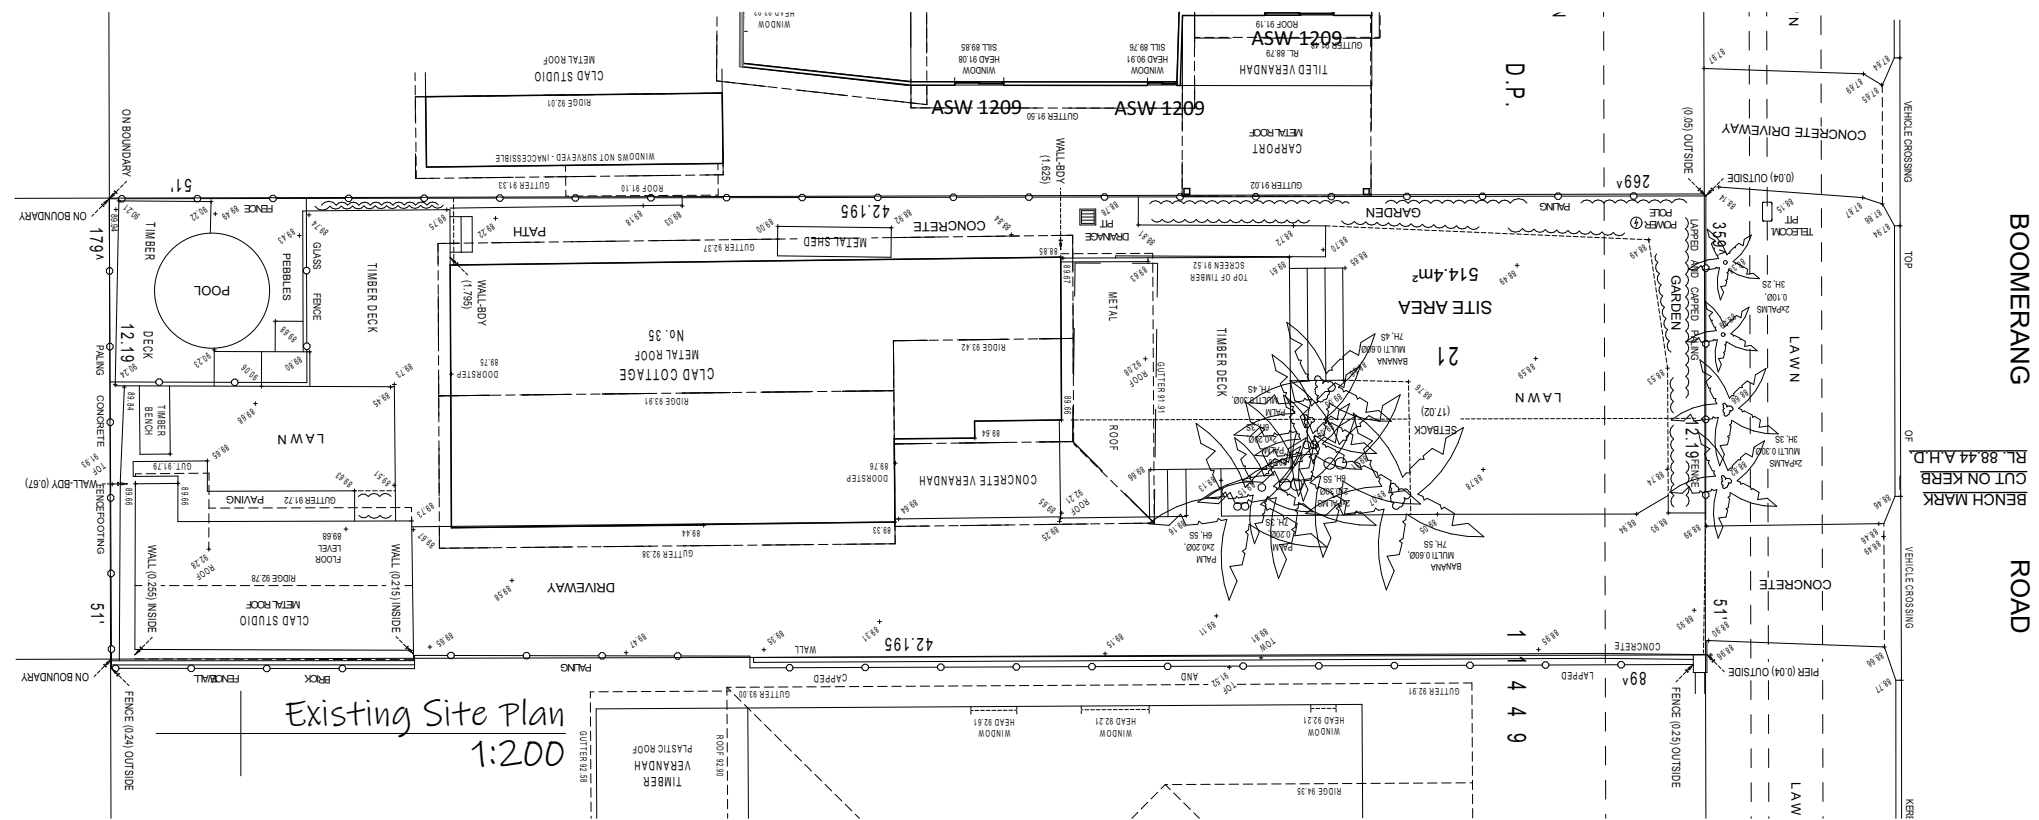


ISSUE: **M**
DRAWING: 21010-12
SHEET: 17/15
DATE: 28-07-21
PAPER: A3
LOT: 21
DP: 11449

note: all works to be carried out in conjunction with the construction notes on sheet 2

Proposed Dwelling
35 Boomerang Road, Collaroy Plateau
Icon Job Number: J/0845

ACCURATE
design & drafting

info@accuratedesign.com.au
© abeaut designs t/a Accurate Design and Drafting 2021

02 4647 2552