


NB:
ALL NEW DOWNPIPES WITH SPREADERS CONNECT TO EXISTING ROOF GUTTERS AND DOWNPIPES. WHICH CONNECT TO EXISTING STORMWATER DISPOSAL LINES WHICH RUN TO THE FRONT BOUNDARY OF THE PROPERTY.

BUILDER TO CONNECT NEW DOWNPIPES FROM THE PROPOSED ADDITION TO EXISTING STORMWATER LINE VIA 100mm DIA PVC PIPE WITH MIN 1:80 GRADE & 300mm EARTH COVER. EXISTING STORMWATER LINE & DISCHARGE POINT TO REMAIN AS IS

DUE TO THE NATURE OF THE DEVELOPMENT, BEING A FIRST FLOOR ADDITION, IT IS CONTAINED WITHIN THE EXISTING BUILDING FOOTPRINT. THERE IS NO INCREASE OF THE BUILT UPON AREA. TOGETHER WITH SOME INTERNAL RENOVATION WORK, THERE WILL BE NO DISTURBANCE OF THE EXISTING SITE SURFACE LEVELS OR UNDERLYING FOUNDATION MATERIAL BY THE PROPOSED NEW WORKS.

THERE IS NO REQUIREMENT OR NEED TO AMPLIFY OR MODIFY THE EXISTING STORMWATER DISPOSAL SYSTEM.

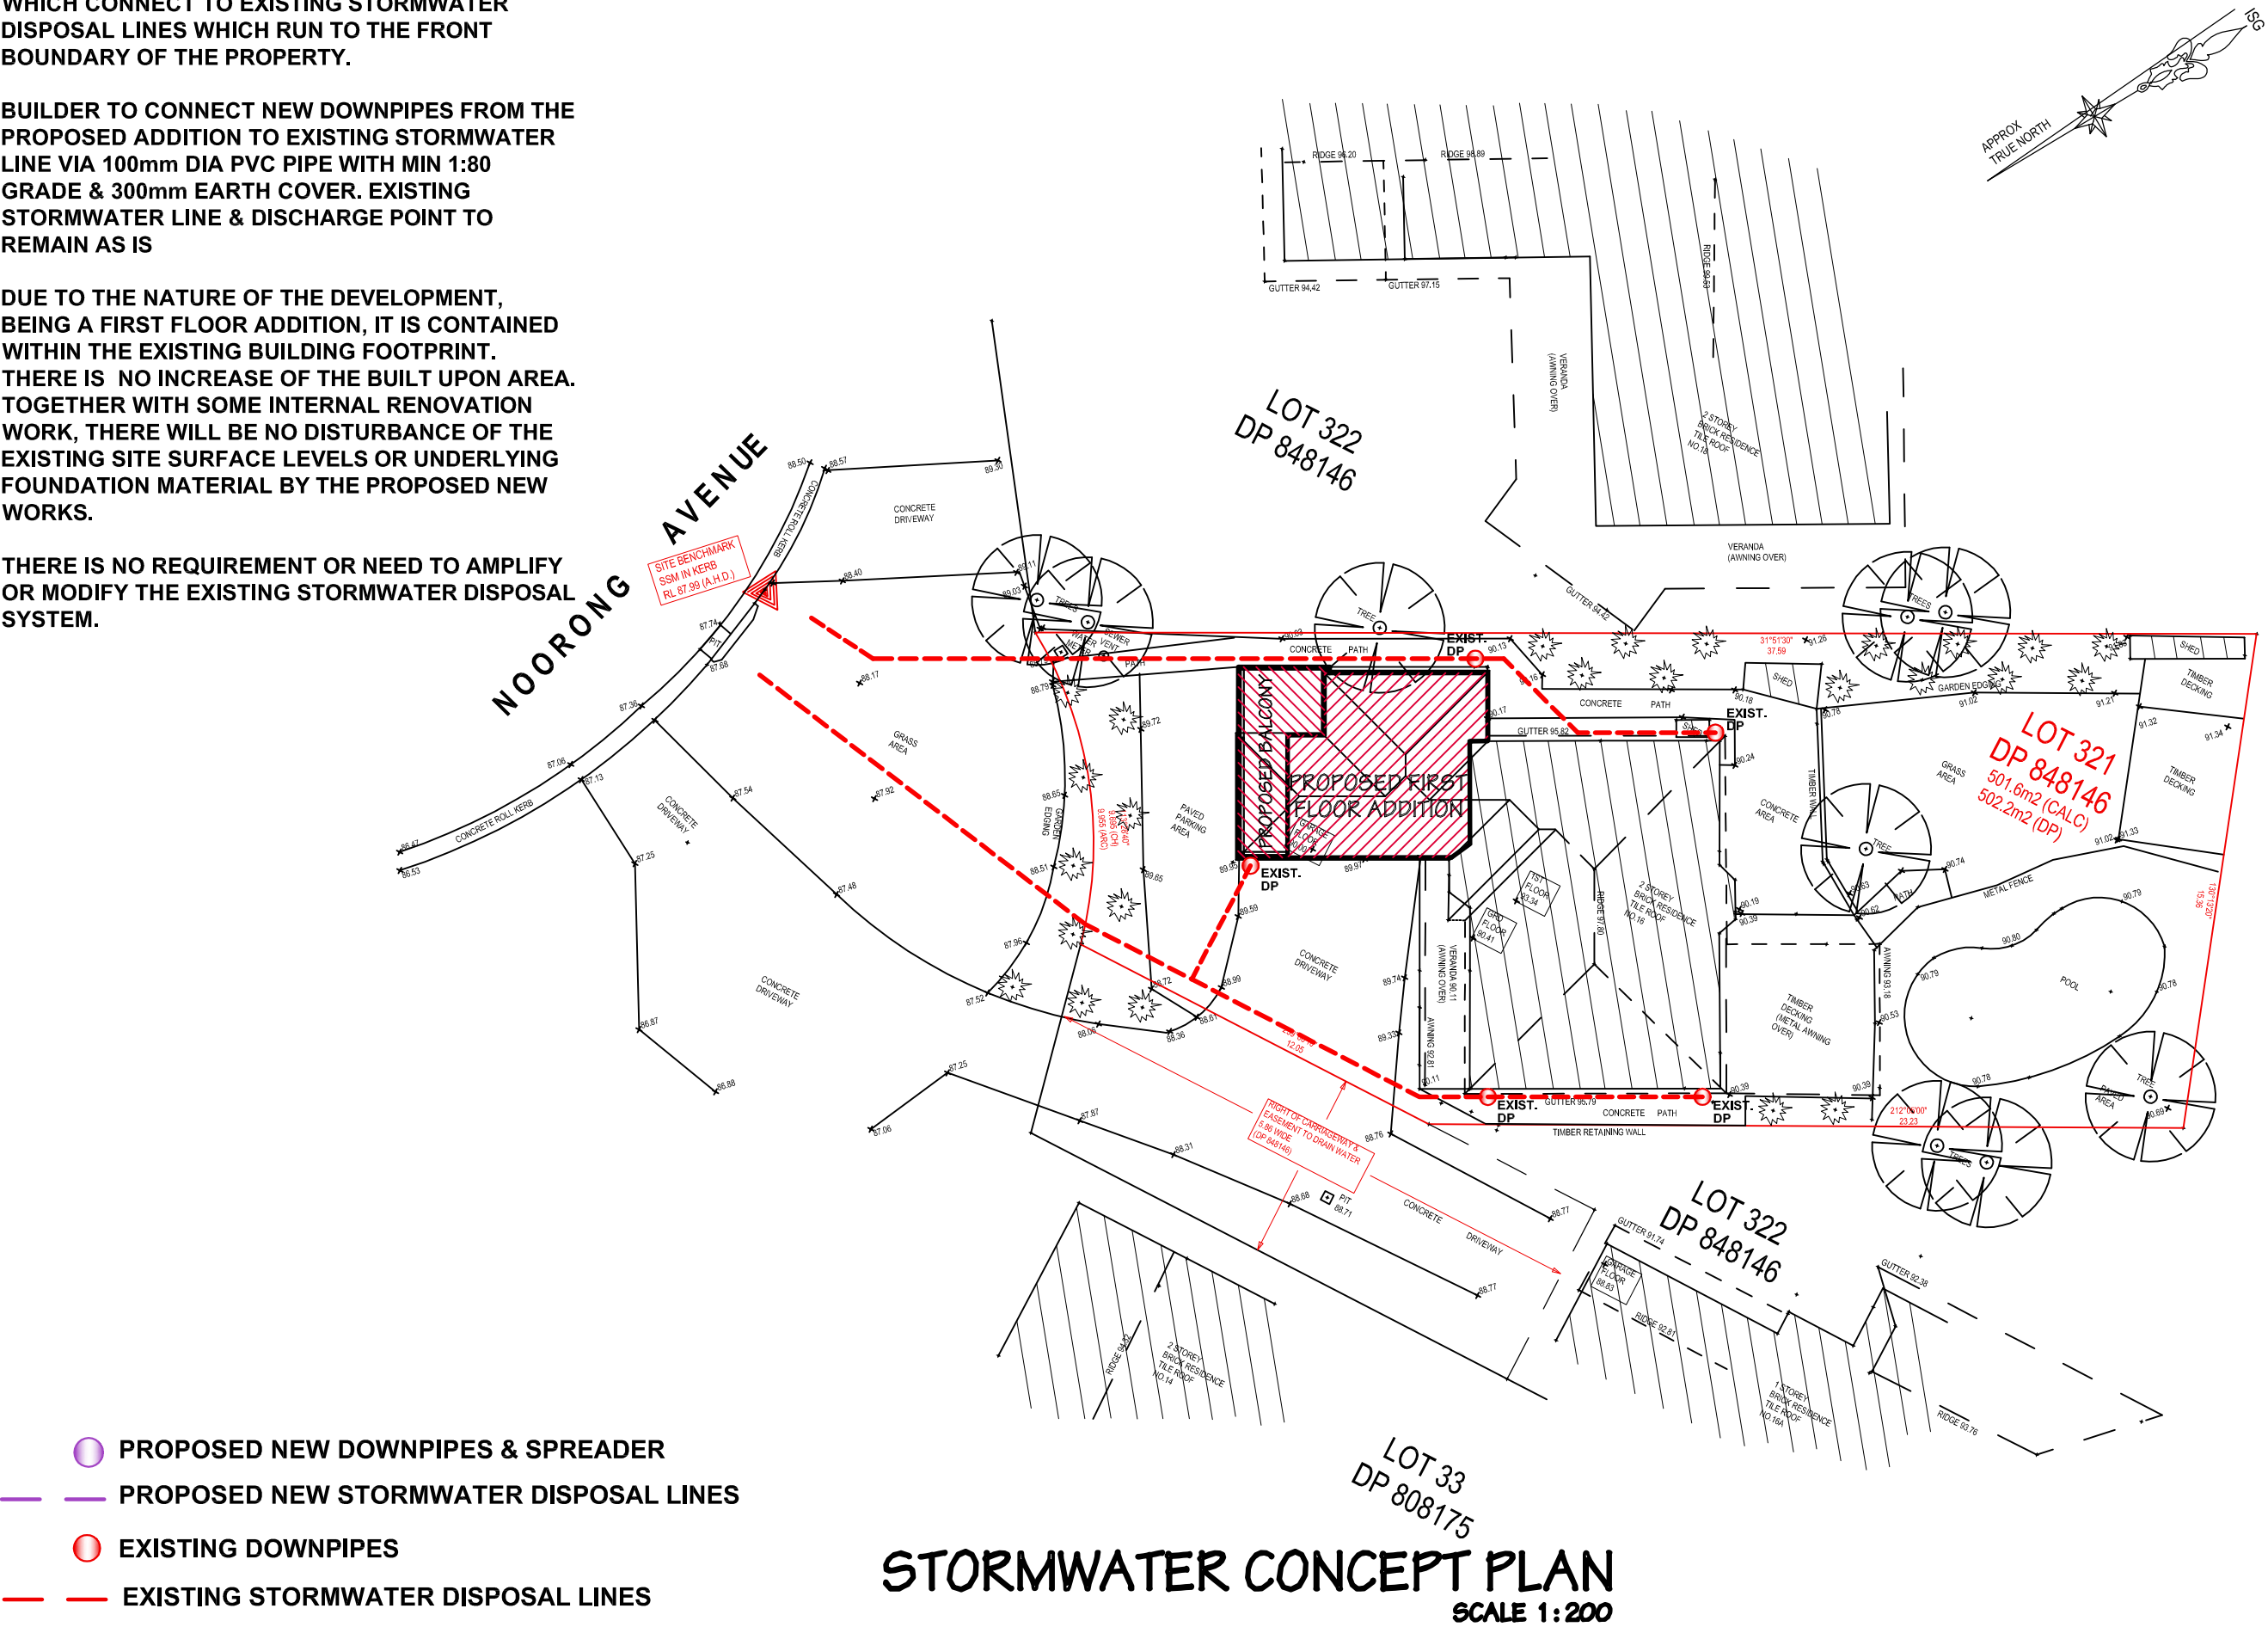

STORMWATER CONCEPT PLAN
SCALE 1:200

DEVELOPMENT APPLICATION ISSUE :
20.01.2025

SYDNEY
EXTENSIONS AND DESIGNS
CUSTOM DESIGNERS AND BUILDERS
No.731 WARRINGAH ROAD,
FORESTVILLE, NSW, 2087
Tel: (02) 9882 2448
Fax: (02) 9882 3225
LIC No: 119641C
ABN 92 086 626 002
H.L.A. No: 393 251

CLIENT NAME: Mr. Roland and Mrs. Aleksandra GIENAU
ADDRESS: No.16 NOORONG AVENUE, FRENCHS FOREST, NSW, 2086
LOT No: 321 **SECTION No.:** -
TELEPHONE (M): - **CONTRACT No.:** 9316
DESIGNER: DAVID MACKENZIE **CHECKED:** M. VAROL
DRAFTSPERSON: M. VAROL
COUNCIL: NORTHERN BEACHES COUNCIL
GENERAL DESCRIPTION: GROUND FLOOR AND FIRST FLOOR ALTERATIONS & ADDITIONS

STAGE	DATE	V.O. No	VARIATION ORDER AMENDMENT DETAILS
A	20.01.2025	-	DEVELOPMENT APPLICATION ISSUE
B	-	-	-
C	-	-	-
D	-	-	-
E	-	-	-
F	-	-	-

A DIVISION OF
KERRA HILLS
PROPERTY
COPYRIGHT
P.S. 1
P.S. 2
