


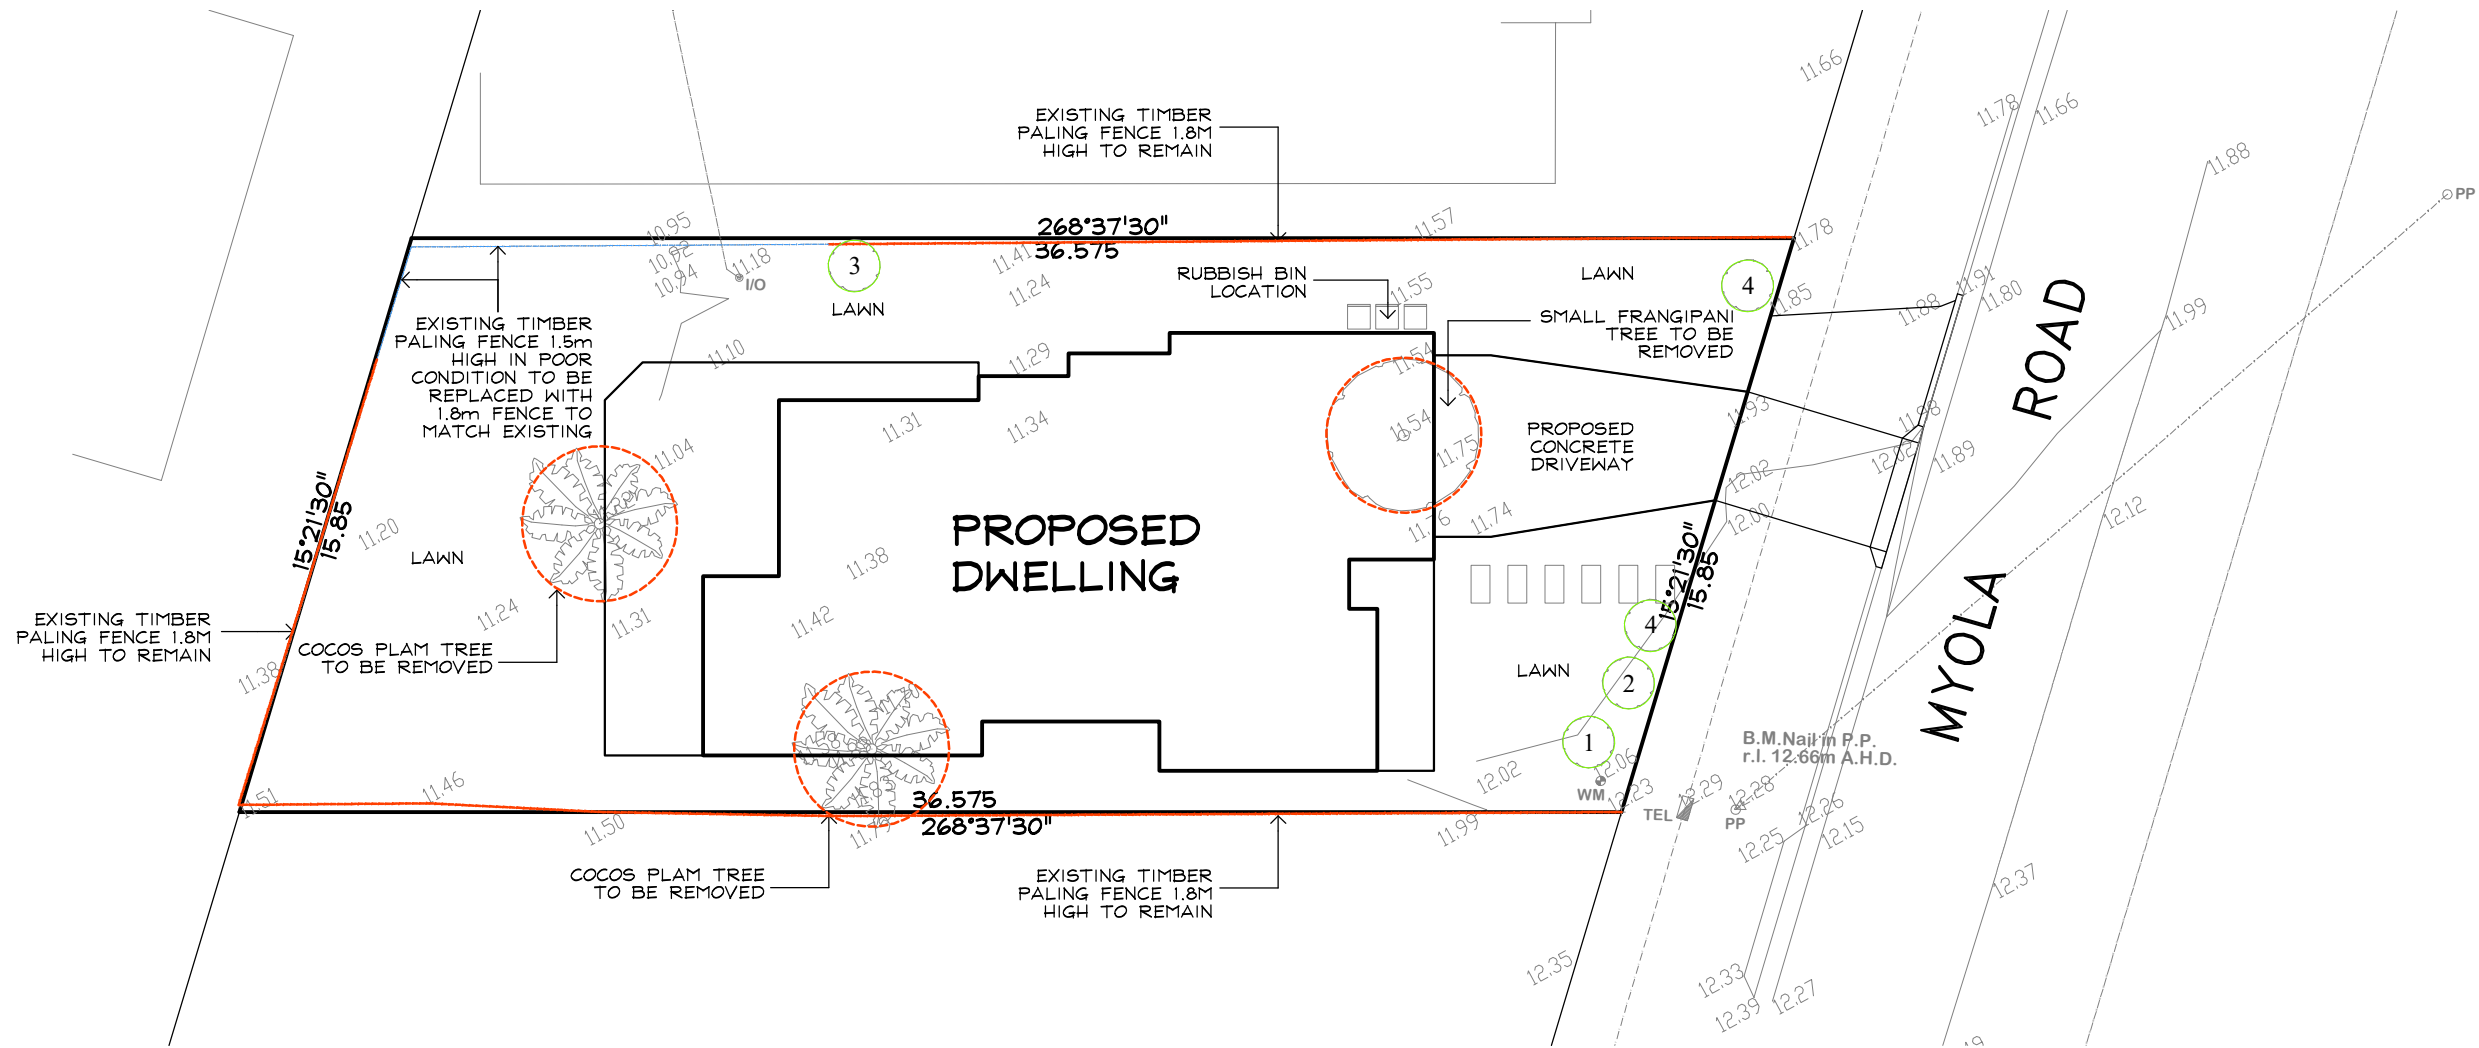

LANDSCAPE PLAN

Scale 1:200


PLANT SCHEDULE

	SPECIES	MINIMUM SIZE	MATURE HEIGHT	NEW/EXISTING
1	Plumeria Rubra (Frangipani Tree)	2.4m	4.0m	EXISTING
2	Jacaranda mimosifolia (Jacaranda Tree)	3.0m	10-15m	EXISTING
3	Callistemon (Prickly Bottle Brush)	2.0m	3.0m	EXISTING
4	Callistemon (Prickly Bottle Brush)	2.0m	3.0m	NEW

KEY

- TREES TO BE REMOVED
- TREES TO BE RETAINED
- NEW TREES AS NOTED
- TIMBER PAILING FENCE TO REMAIN
- NEW TIMBER PAILING TO REPLACE EXISTING
- NEW TIMBER PAILING FENCE TO REMAIN

REVISION: A	DRAWN BY: D.SEXTON
	DATE: 27th AUGUST 2020
	SCALE: 1:200 - A3
34 MYOLA ROAD NEWPORT	

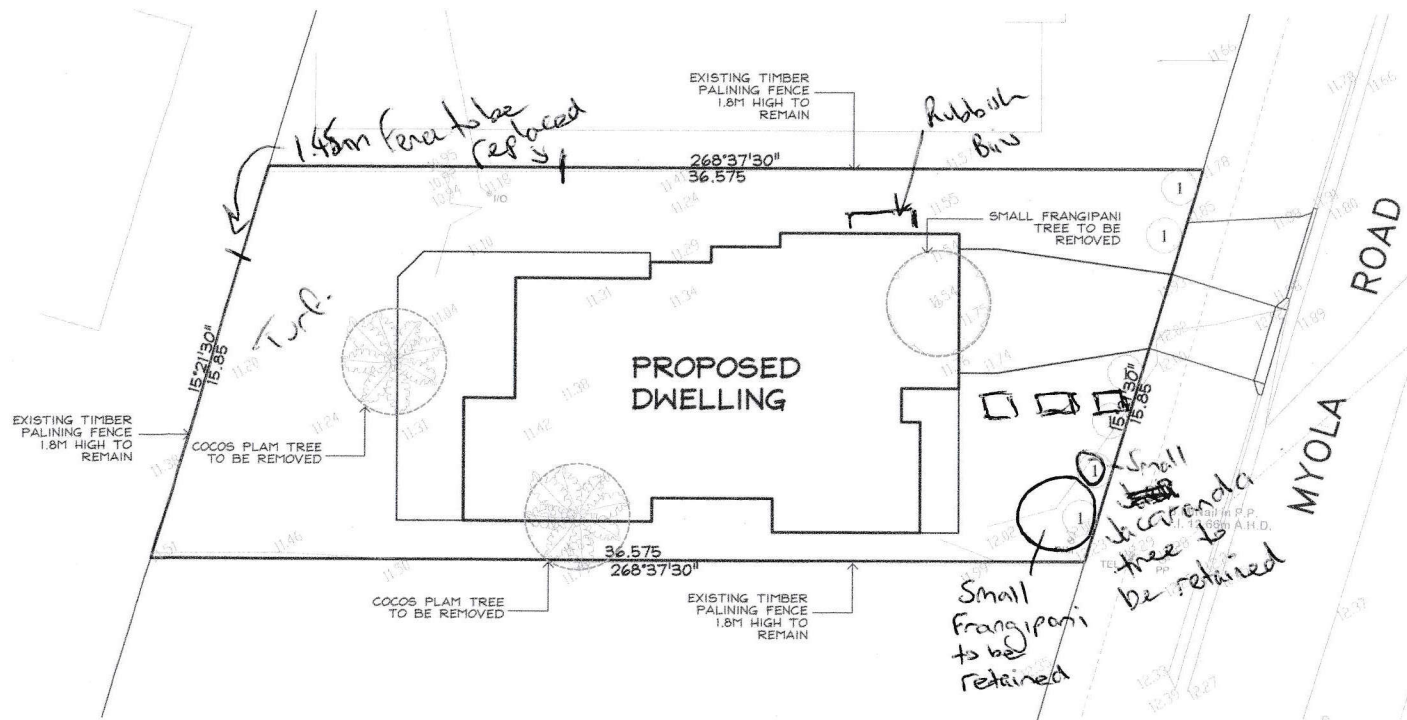


DRAFT

LANDSCAPE PLAN

Scale 1:200

PLANT SCHEDULE

	SPECIES	MINIMUM SIZE	MATURE HEIGHT	NEW/EXISTING
1	Penstripe Pennisetum (Native Grass Shrub)	0.4m	0.5m	NEW
2	Ficus Pumila (Creeping Fig)		Cover plant	NEW
3	Callistemon (Prickly Bottle Brush)	2.0m	3.0m	EXISTING
4	Xanthorrhoea Arborea (Bulga Grass Tree)		1.5-2M	EXISTING

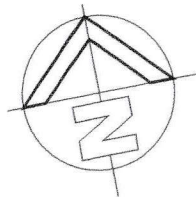

KEY

- TREES TO BE REMOVED
- TREES TO BE RETAINED
- NEW TREES AS NOTED
- NEW TIMBER PALING FENCE TO REMAIN
- NEW TIMBER PALING FENCE TO REMAIN
- NEW TIMBER PALING FENCE TO REMAIN

REVISION: A	DRAWN BY: D.SEXTON
	DATE: 20th AUGUST 2020
	SCALE: 1:200 - A3
34 MYOLA ROAD NEWPORT	