




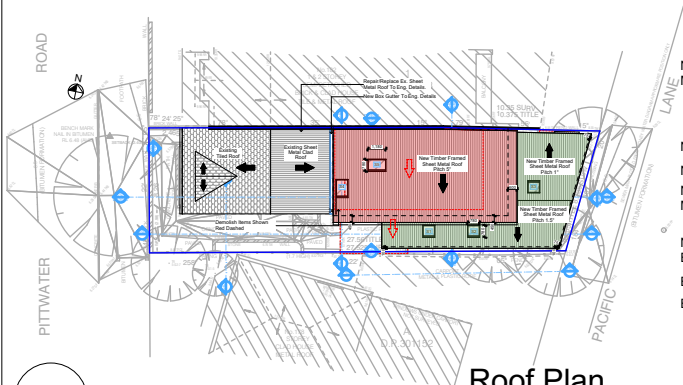


Roof Plan
1:500

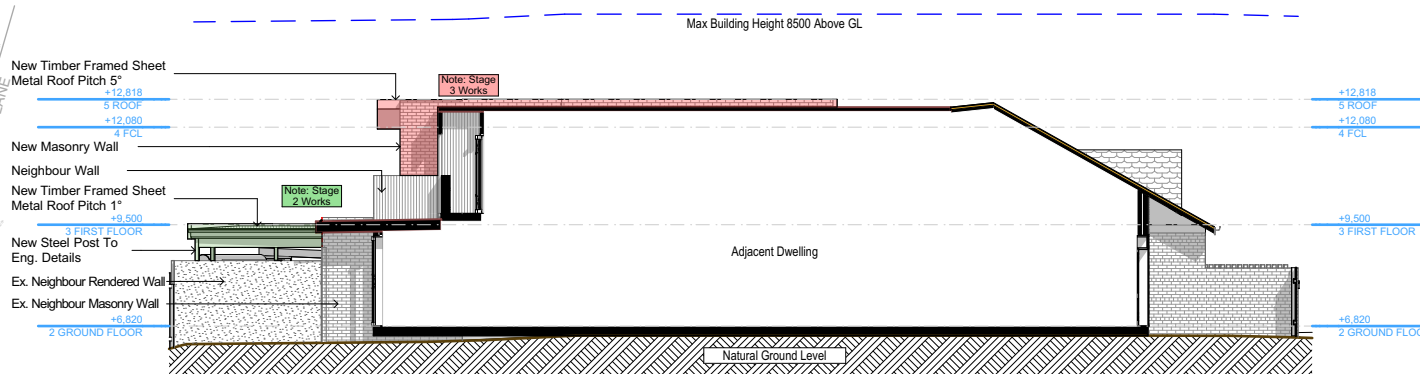


North
1:200

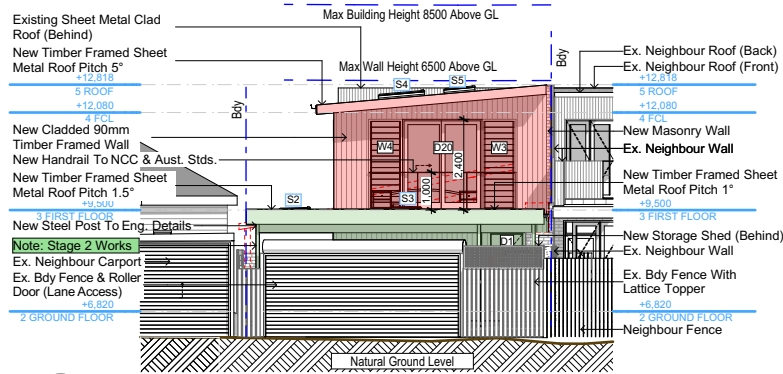

East
1:200

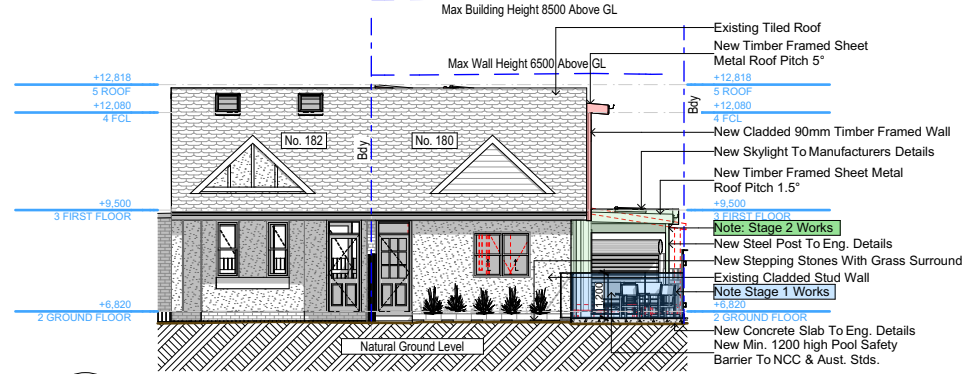

West
1:200

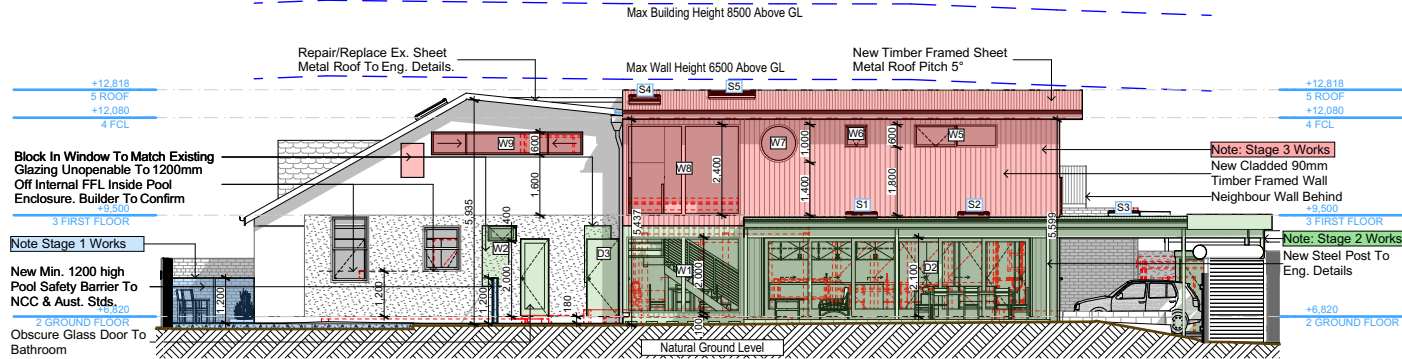

South
1:200

Denotes New Works

Wall Legend

Denotes New Concrete

Denotes Existing Wall

Denotes Demolished Item