

Contact Us		Office Use Only											
The General Manager, 725 Pittwater Road, Dee Why NSW 2099 or Customer Service Centre, Northern Beaches Council DX9118 Dee Why													
Email	council@warringah.nsw.gov.au												
Fax	9942 2606												
If you need help lodging your application call Customer Service on (02) 9942 2111 or come in and talk to us at the Civic Centre, Dee Why.													

Part 1: Declaration

1. DECLARATION	
I hereby certify that the shadow diagrams submitted with the proposal at	
Address	PROPOSED ALTERATIONS + ADDITIONS
For the erection of <i>Description of development</i>	88 ADDISON ROAD, MANLY
- In accordance with the survey (prepared by a registered surveyor) which is required to be submitted with the application - Drawn to true north - Indicate shadow cast by the proposal at 9am, noon, 3pm, 21 June - To indicate the shadow cast by existing buildings and structures on the site and in the surrounding area	


Part 2: Certification

2. CERTIFIER			
Title	☒ Mr ☐ Mrs ☐ Ms ☐ Other		
Full family name <i>(no initials) (or Company)</i>	UKALOVIC DESIGN		
Full given names <i>(no initials) (or A.C.N)</i>	JAY UKALOVIC		
Phone		Alternate	
Mobile	0418 225 440	Fax	
Qualification <i>(i.e. Architect, Planner, Computer Technician, Surveyor)</i>	DESIGNER		

Part 3: Signature


3. APPLICANT(S) SIGNATURE	
Signature	
Date	30.05.2019

ADDISON ROAD

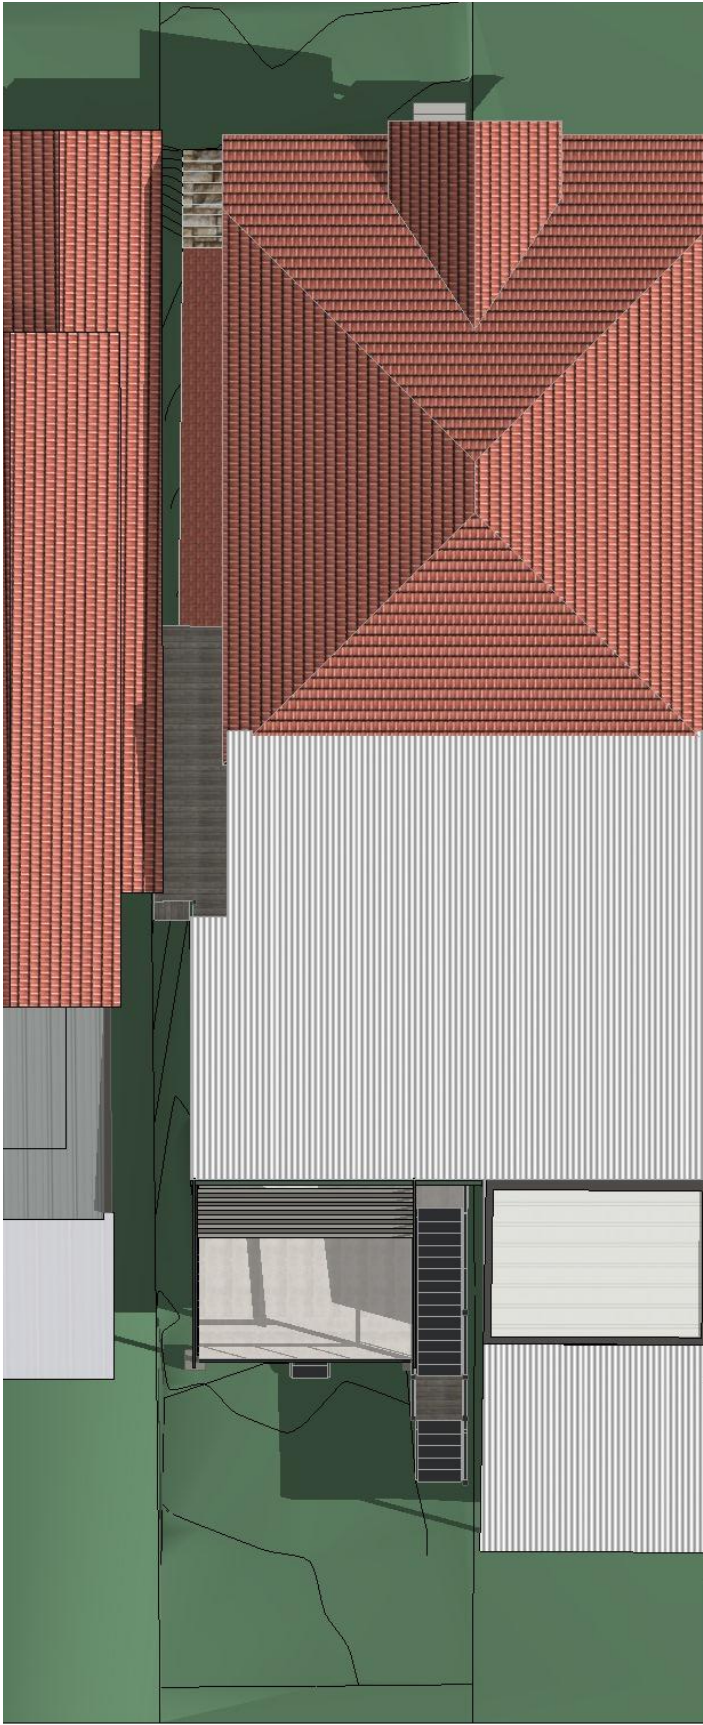


21 MAR 9AM

ADDISON ROAD

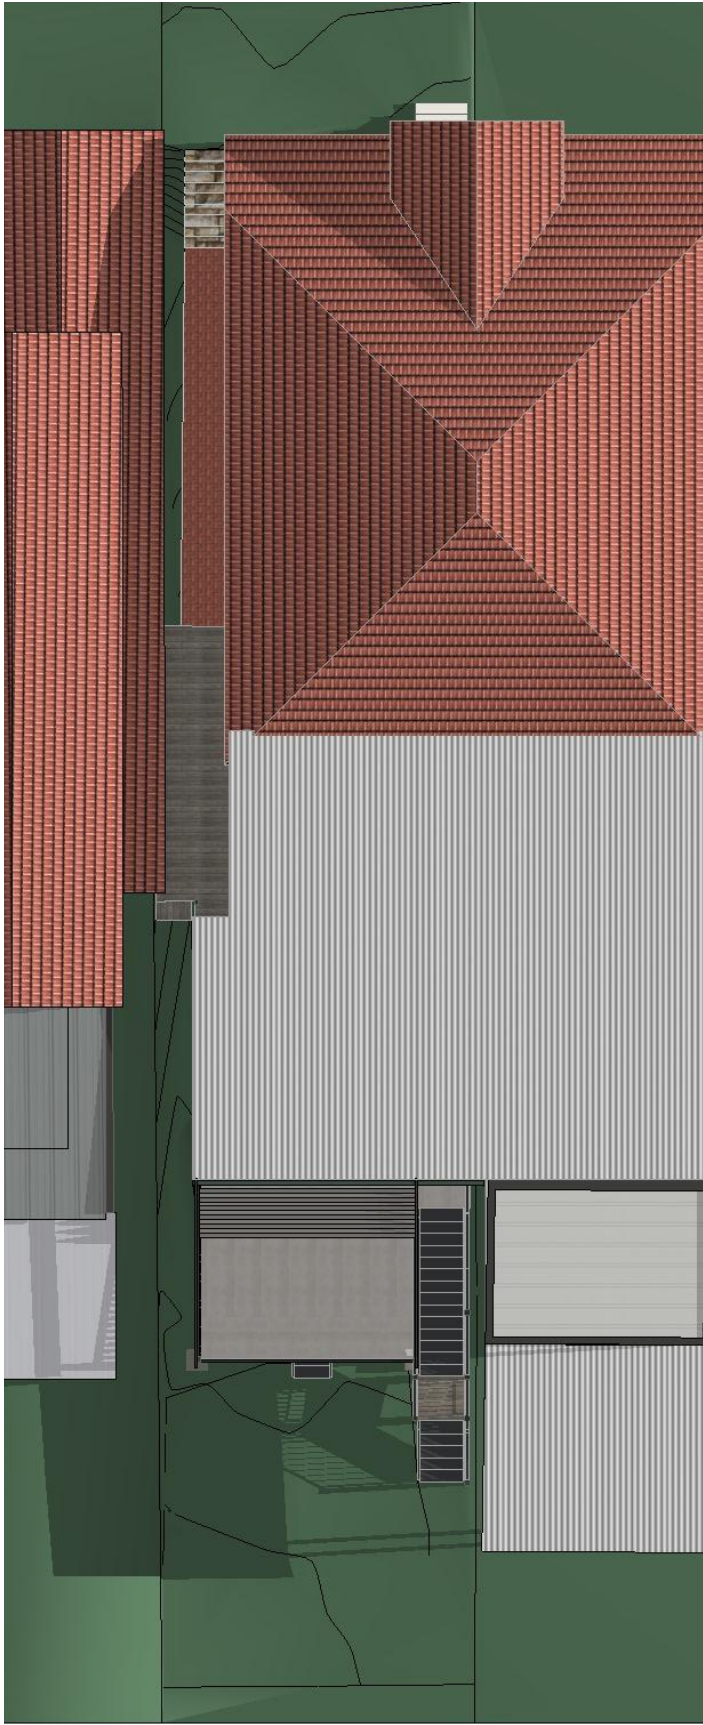


21 JUNE 9AM

ADDISON ROAD

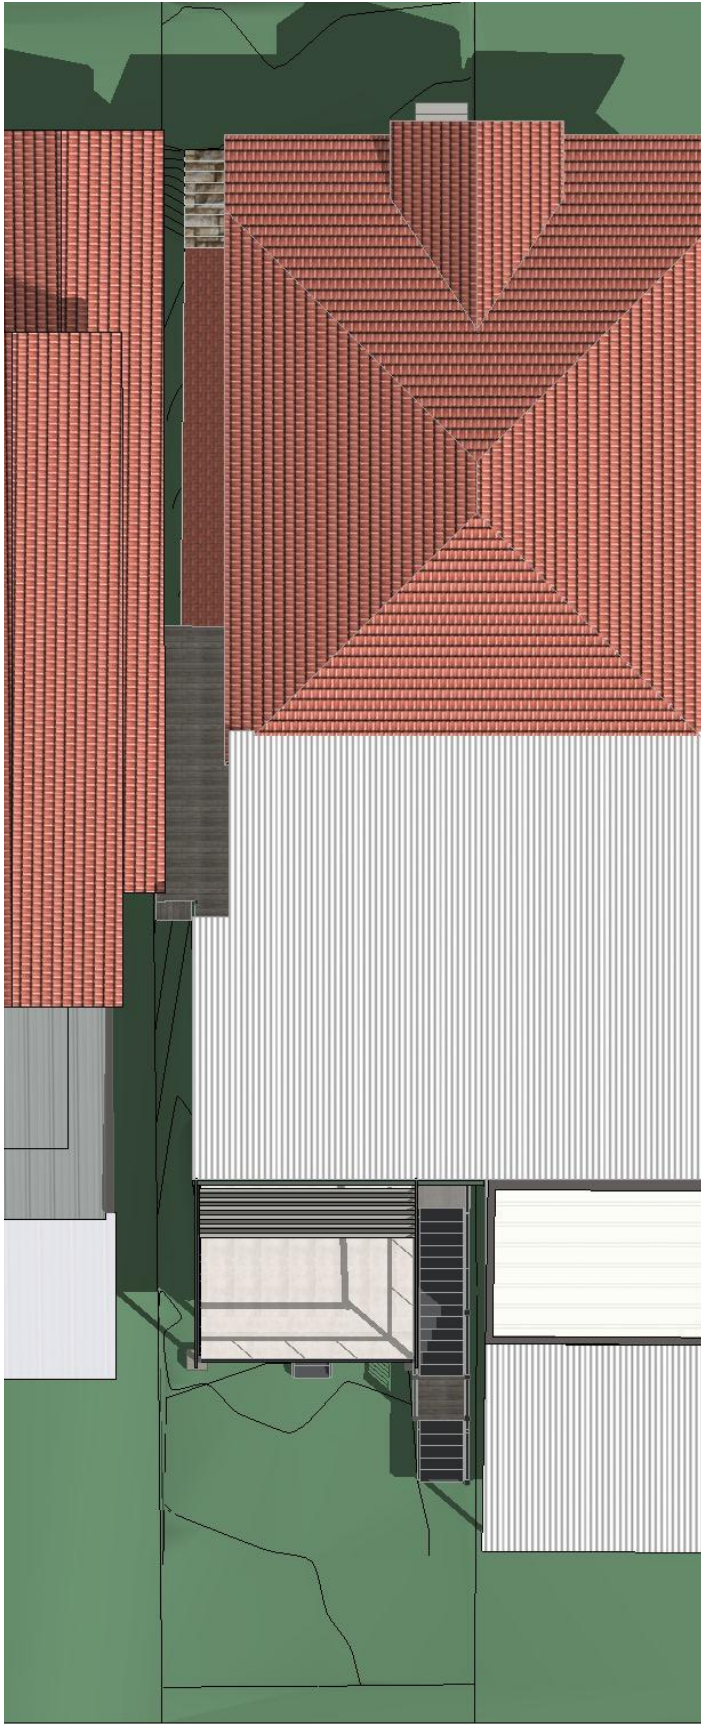


21 DEC 9AM

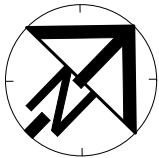


Thursday, 30 May 2019

ADDISON ROAD

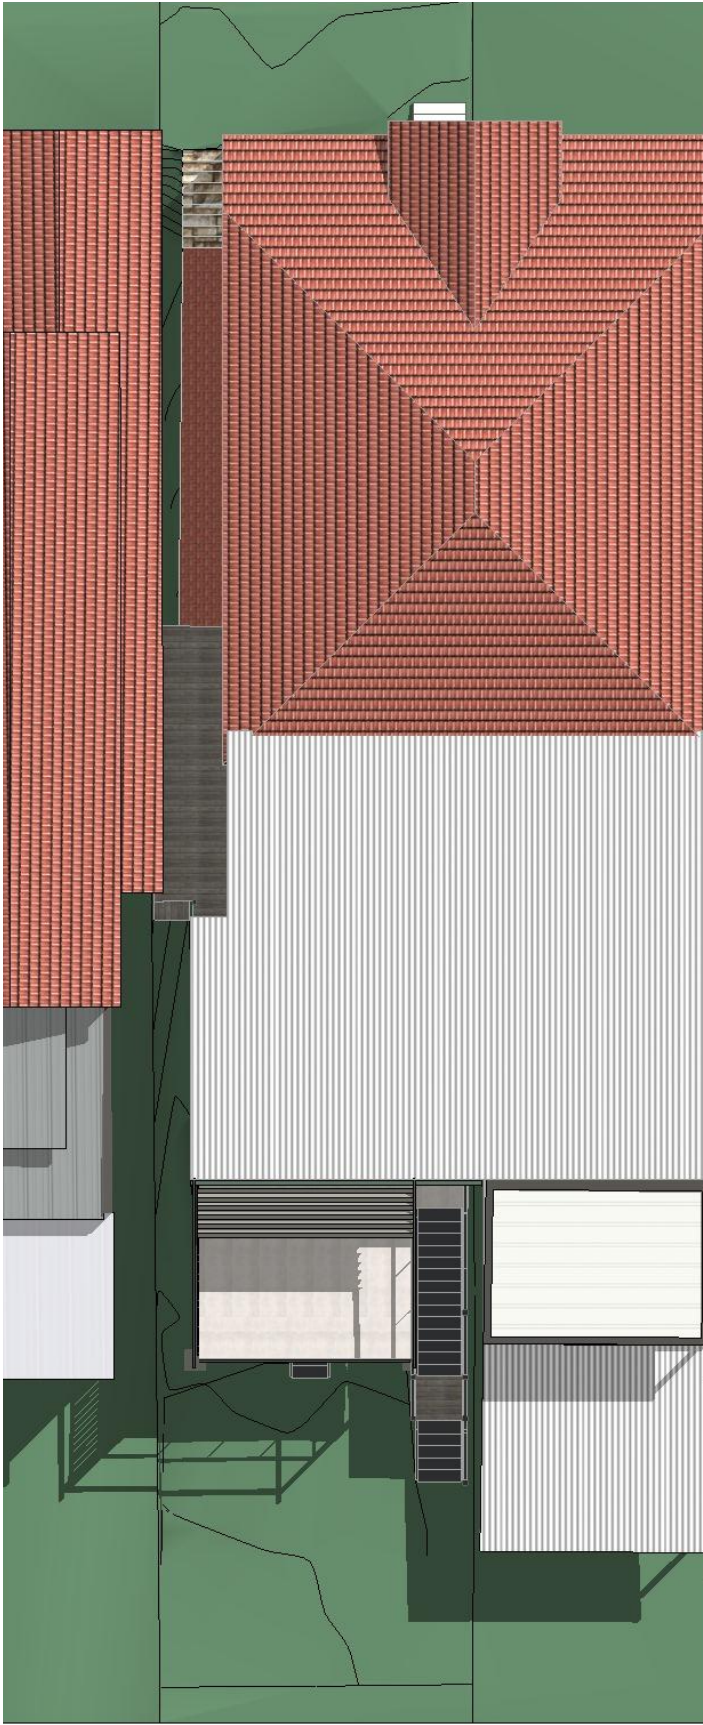


21 MAR 12PM

ADDISON ROAD

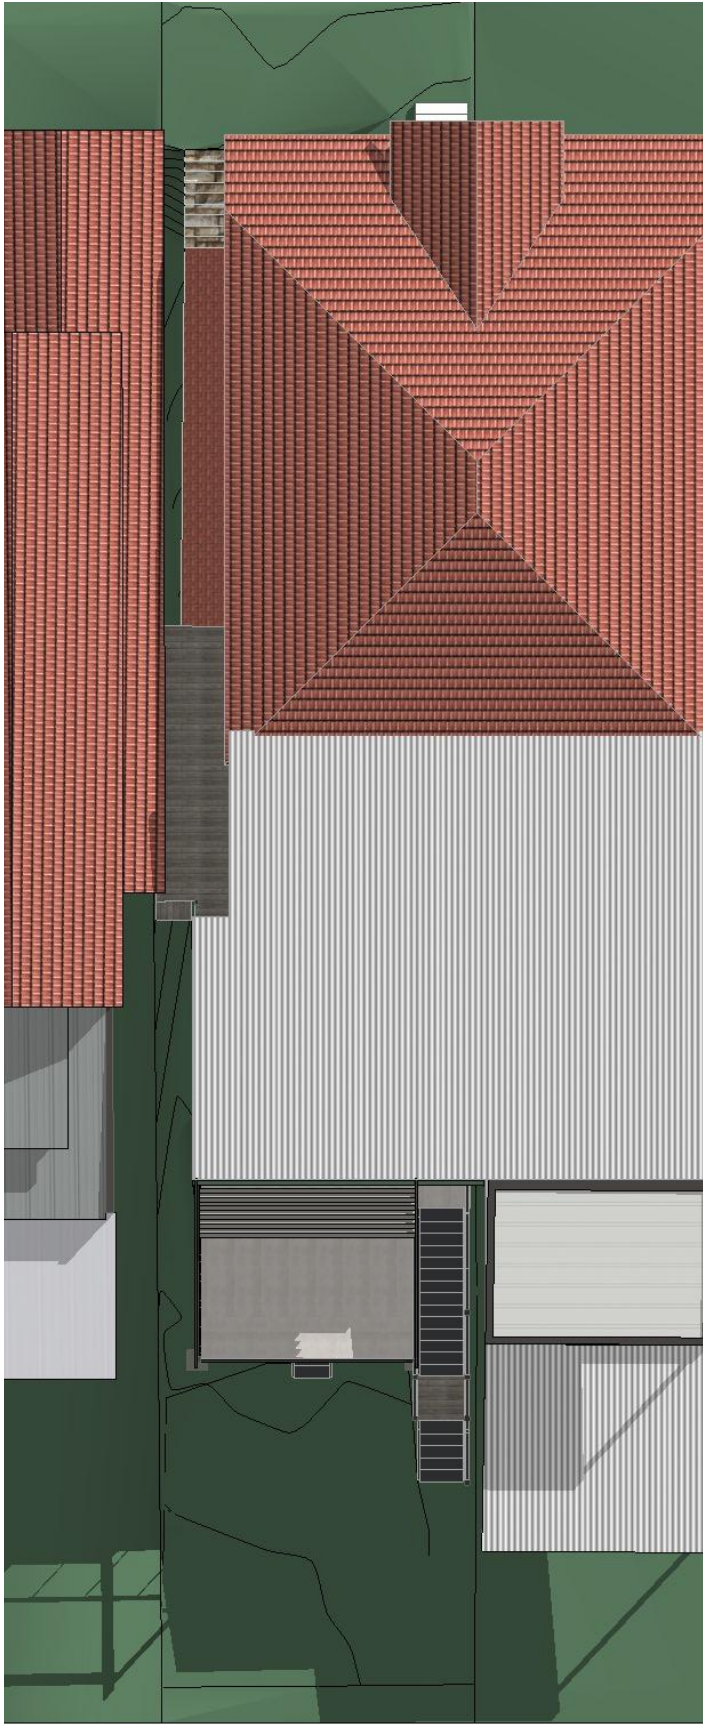


21 JUN 12PM

ADDISON ROAD

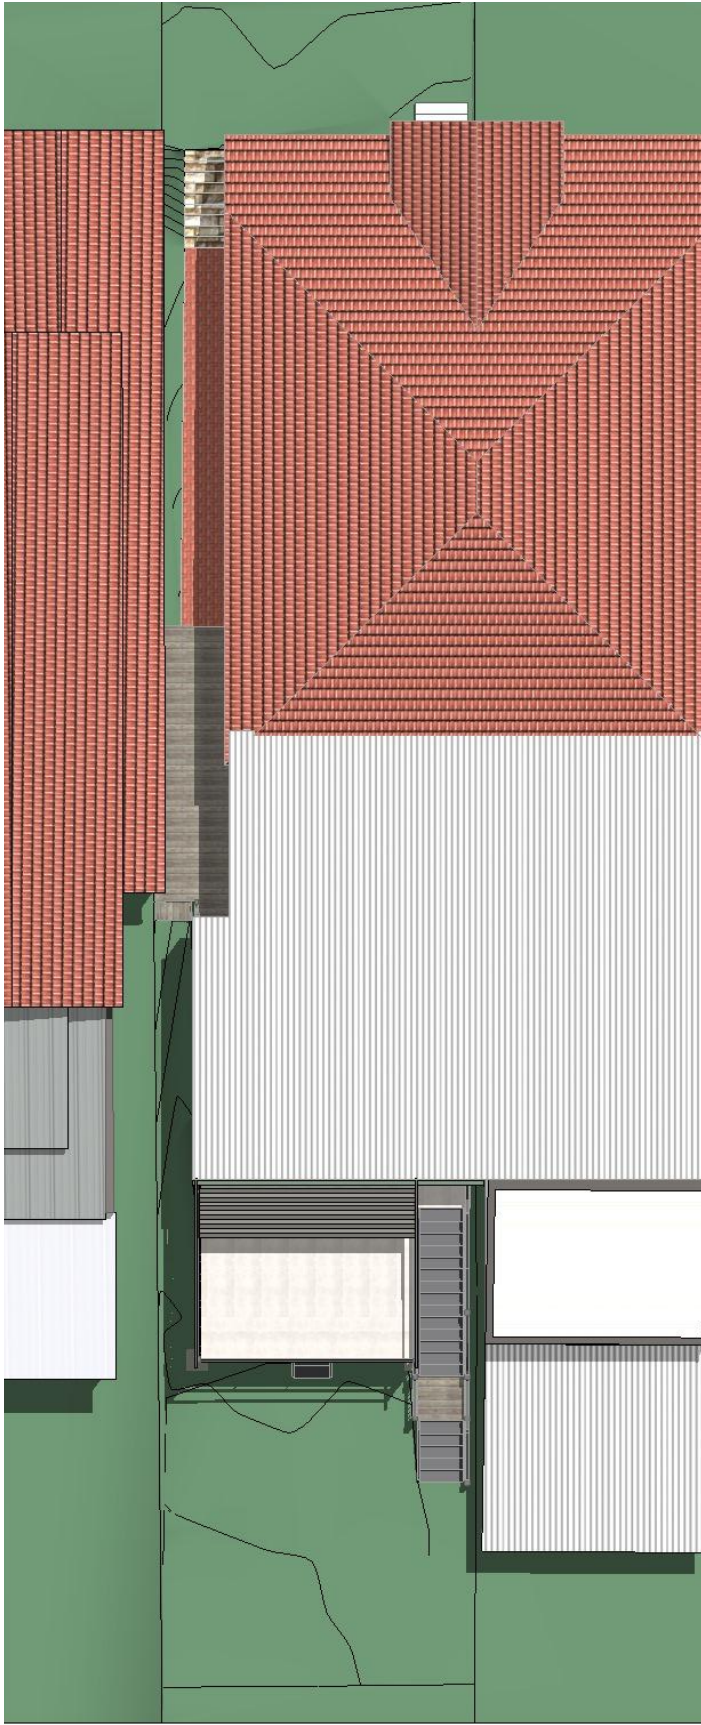


21 DEC 12PM

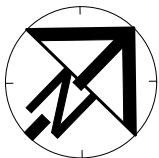

Thursday, 30 May 2019

ADDISON ROAD

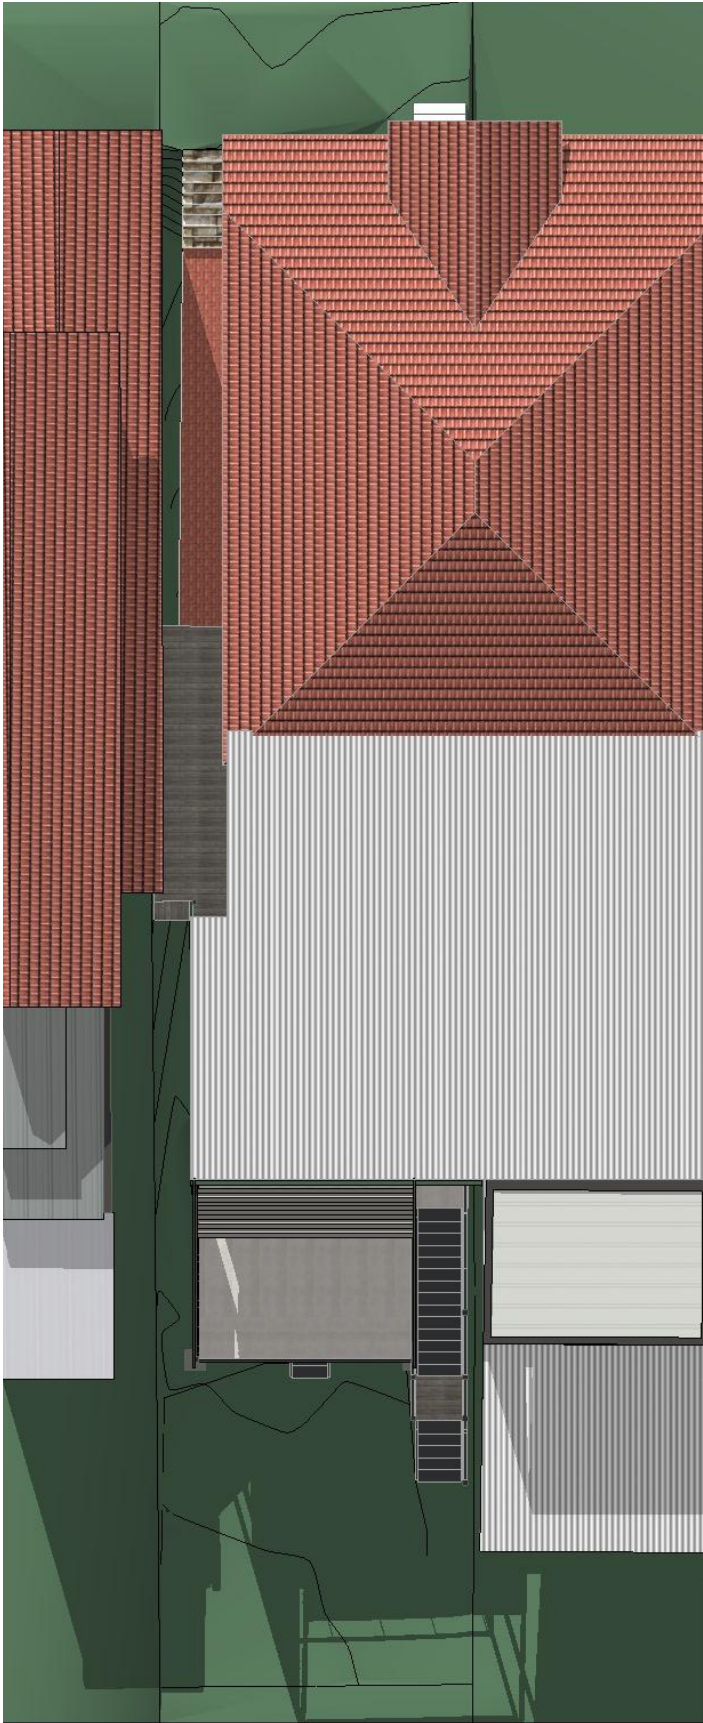


21 MAR 3PM

ADDISON ROAD




21 JUN 3PM

ADDISON ROAD

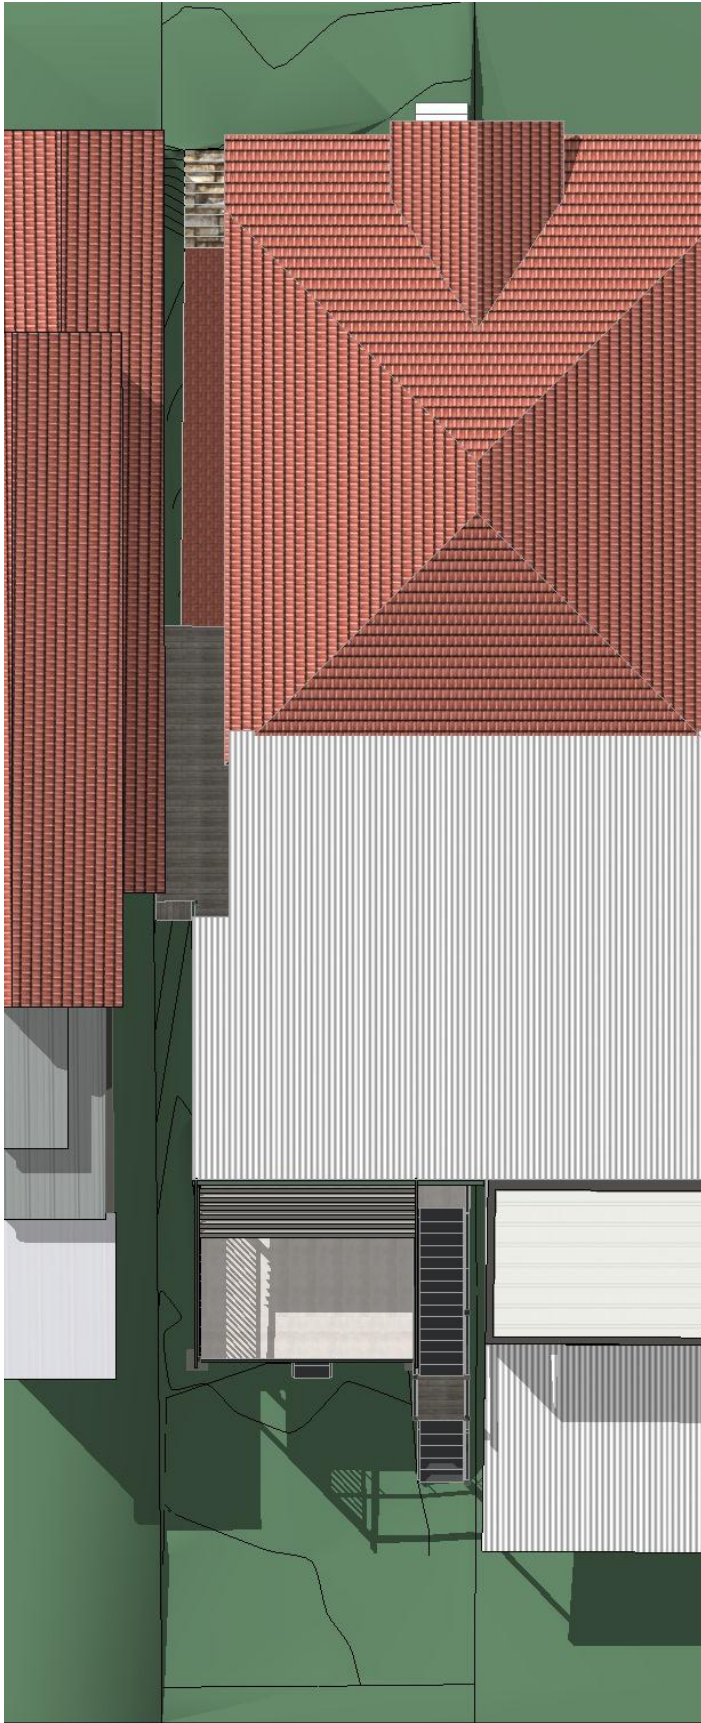

21 DEC 3PM

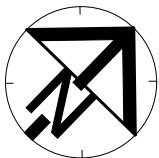

Thursday, 30 May 2019