


NOTES

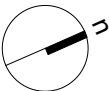

Project
Bushrangers
Proprietor
Harry Crawford
Project Address
6 Bushrangers Hill Rd,
Newport, NSW, 2106


Design

Noah Stutchbury

11 Surfside Ave
Avalon NSW 2107

Scale **1:100 @ A3**
Drawing Name
Stormwater Management Plan
Issue Drawing Number
1 H02

Do not scale from drawings. Verify all dimensions and levels on site. Dupe & Stutchbury Designs is the owner of the copyright subsisting in these drawings, plans and specifications. They must not be used, reproduced or copied in whole or part nor may the information, ideas and concepts therein contained be disclosed to any person without the prior written consent of Dupe & Stutchbury Designs.

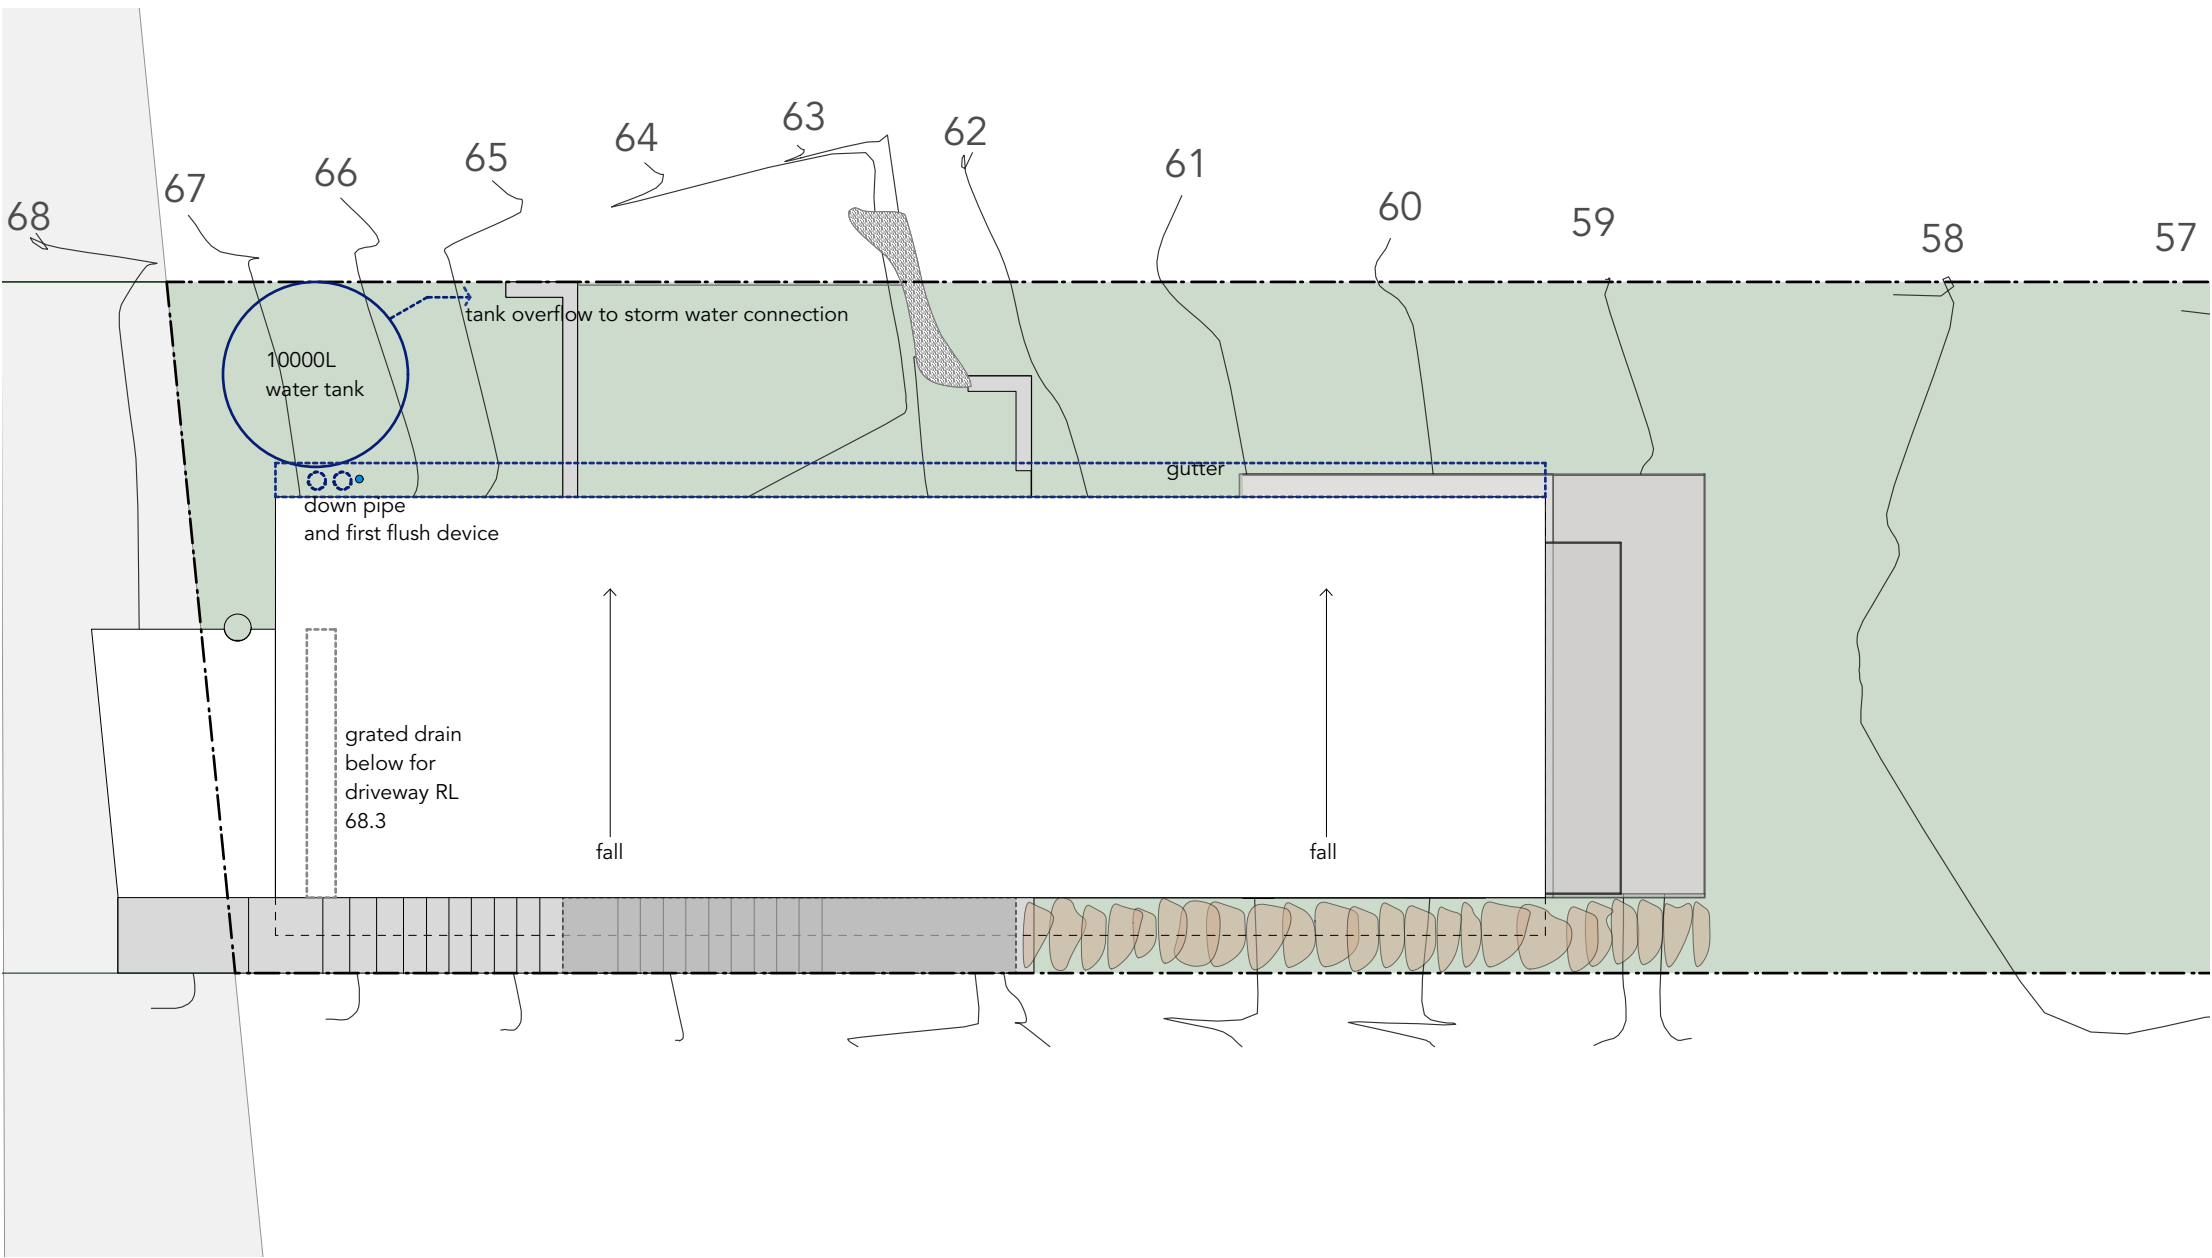

storm water management plan