



ROOF

- 1 - ROOF: SIMILAR TO BLUESCOPE STEEL 'COLORBOND WINDSPRAY' FINISH
- 2 - EAVES GUTTERS: 'COLORBOND WINDSPRAY' FINISH
- 3 - DOWNPIPES: 'COLORBOND WINDSPRAY' FINISH
- 4 - EXPOSED STEELWORK & COLUMNS: NATURAL GALVANISED STEEL FINISH
- 5 - MESH SCREENS & BALUSTRADES: NATURAL GALVANISED STEEL FINISH

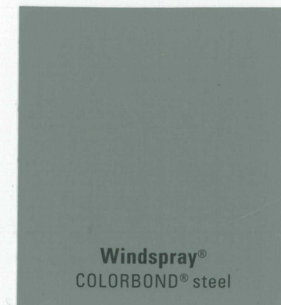

COLORBOND
WINDSPRAY

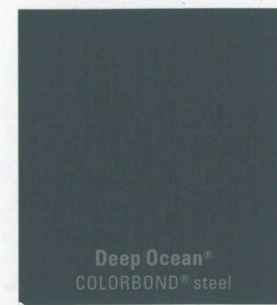

COLORBOND
DEEP OCEAN




DULUX 'AUBURN
LIGHTS'

WALLS


- 6 - LOWER WALLS: MID-TONE GREY SIMILAR TO 'COLORBOND WINDSPRAY' AND/OR NATURAL ZINCALUME
- 7 - UPPER WALLS: SIMILAR TO 'COLORBOND DEEP OCEAN'
- 8 - BLADE WALL: MID-TONE RUST SIMILAR TO DULUX 'LAVA CORE' OR 'AUBURN LIGHTS'

WINDOW SUITES


- 9 - WINDOW FRAMES: NATURAL ANODISED OR GREY POWDER COAT
- 10 - WINDOW SASHES: NATURAL ANODISED OR GREY POWDER COAT
- 11 - OBSCURE GLASS: COLORBACK GLASS

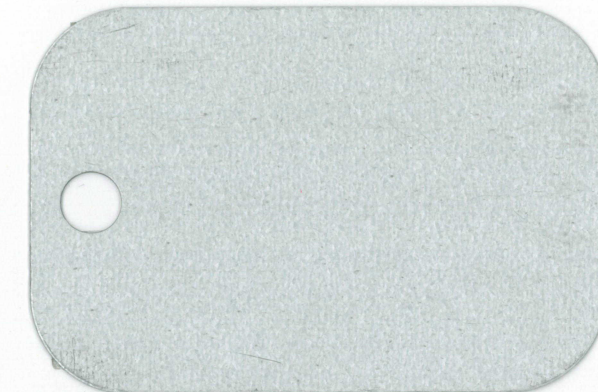

NATURAL ZINCALUME

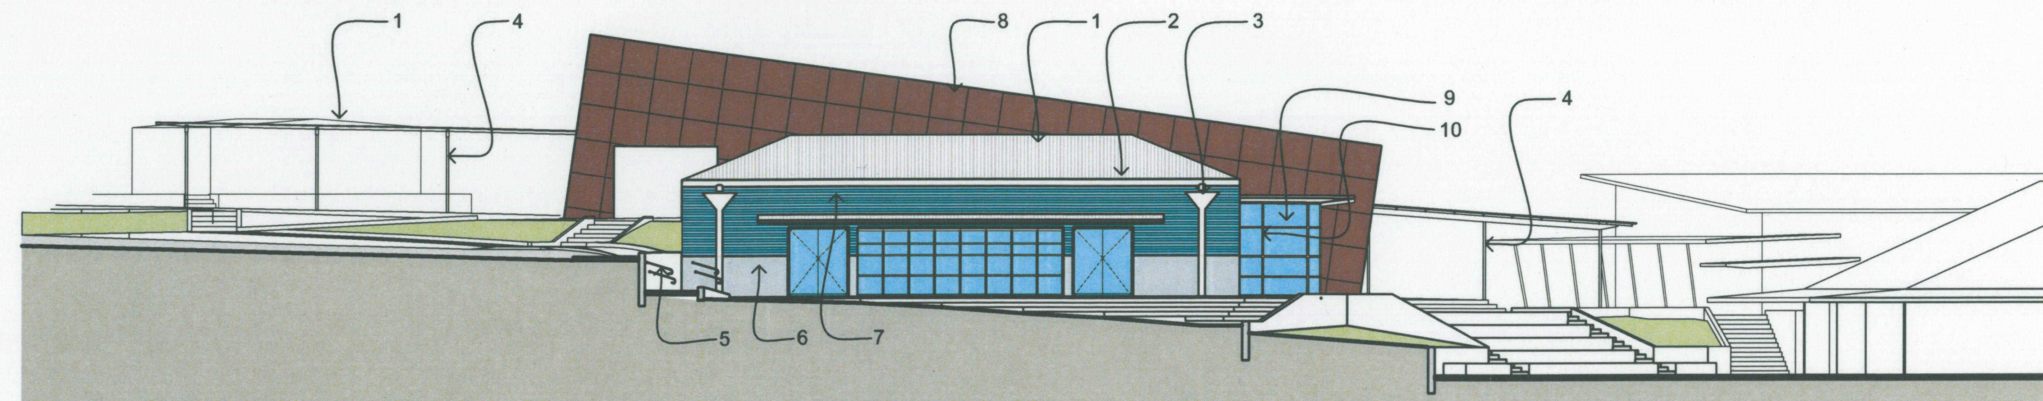

EAST ELEVATION PHASE 2

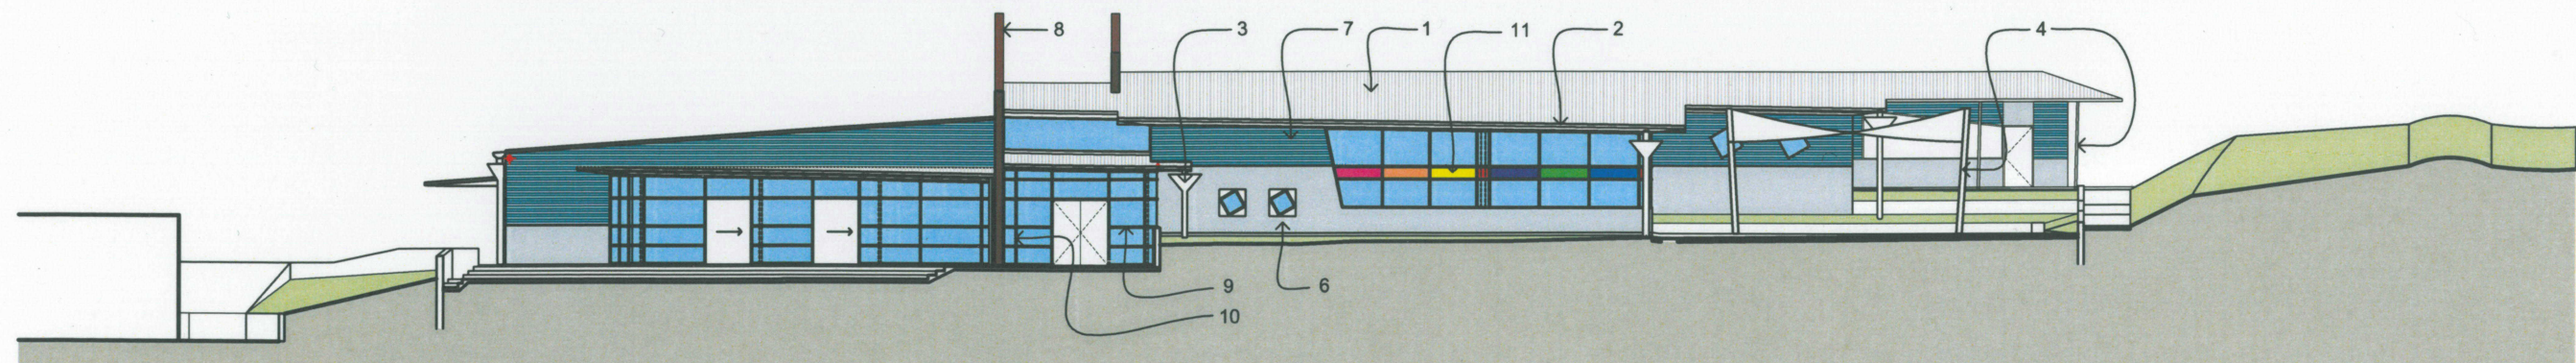

NORTH ELEVATION PHASE 2

MCA
architects

INDICATIVE COLOURS AND FINISHES
COVENANT CHRISTIAN SCHOOL - CLP BUILDING

suite 1, 65 willoughby rd. crows nest. 2065. nsw. australia p 02 9436 3711 . f 02 94375963 . e info@mca-architects.com.au

THIS PLAN TO BE READ IN
CONJUNCTION WITH
DA2010/1949
26.11.2010
WARRINGAH COUNCIL