


Site Plan Charter Hall - 22 Rodborough Rd Frenchs Forest NSW

Sign 2 distance from the west boundary is approximately 1mt

Sign 1 distance from the north boundary is approx 5mt and distance from the west boundary is approx. 500-800mm

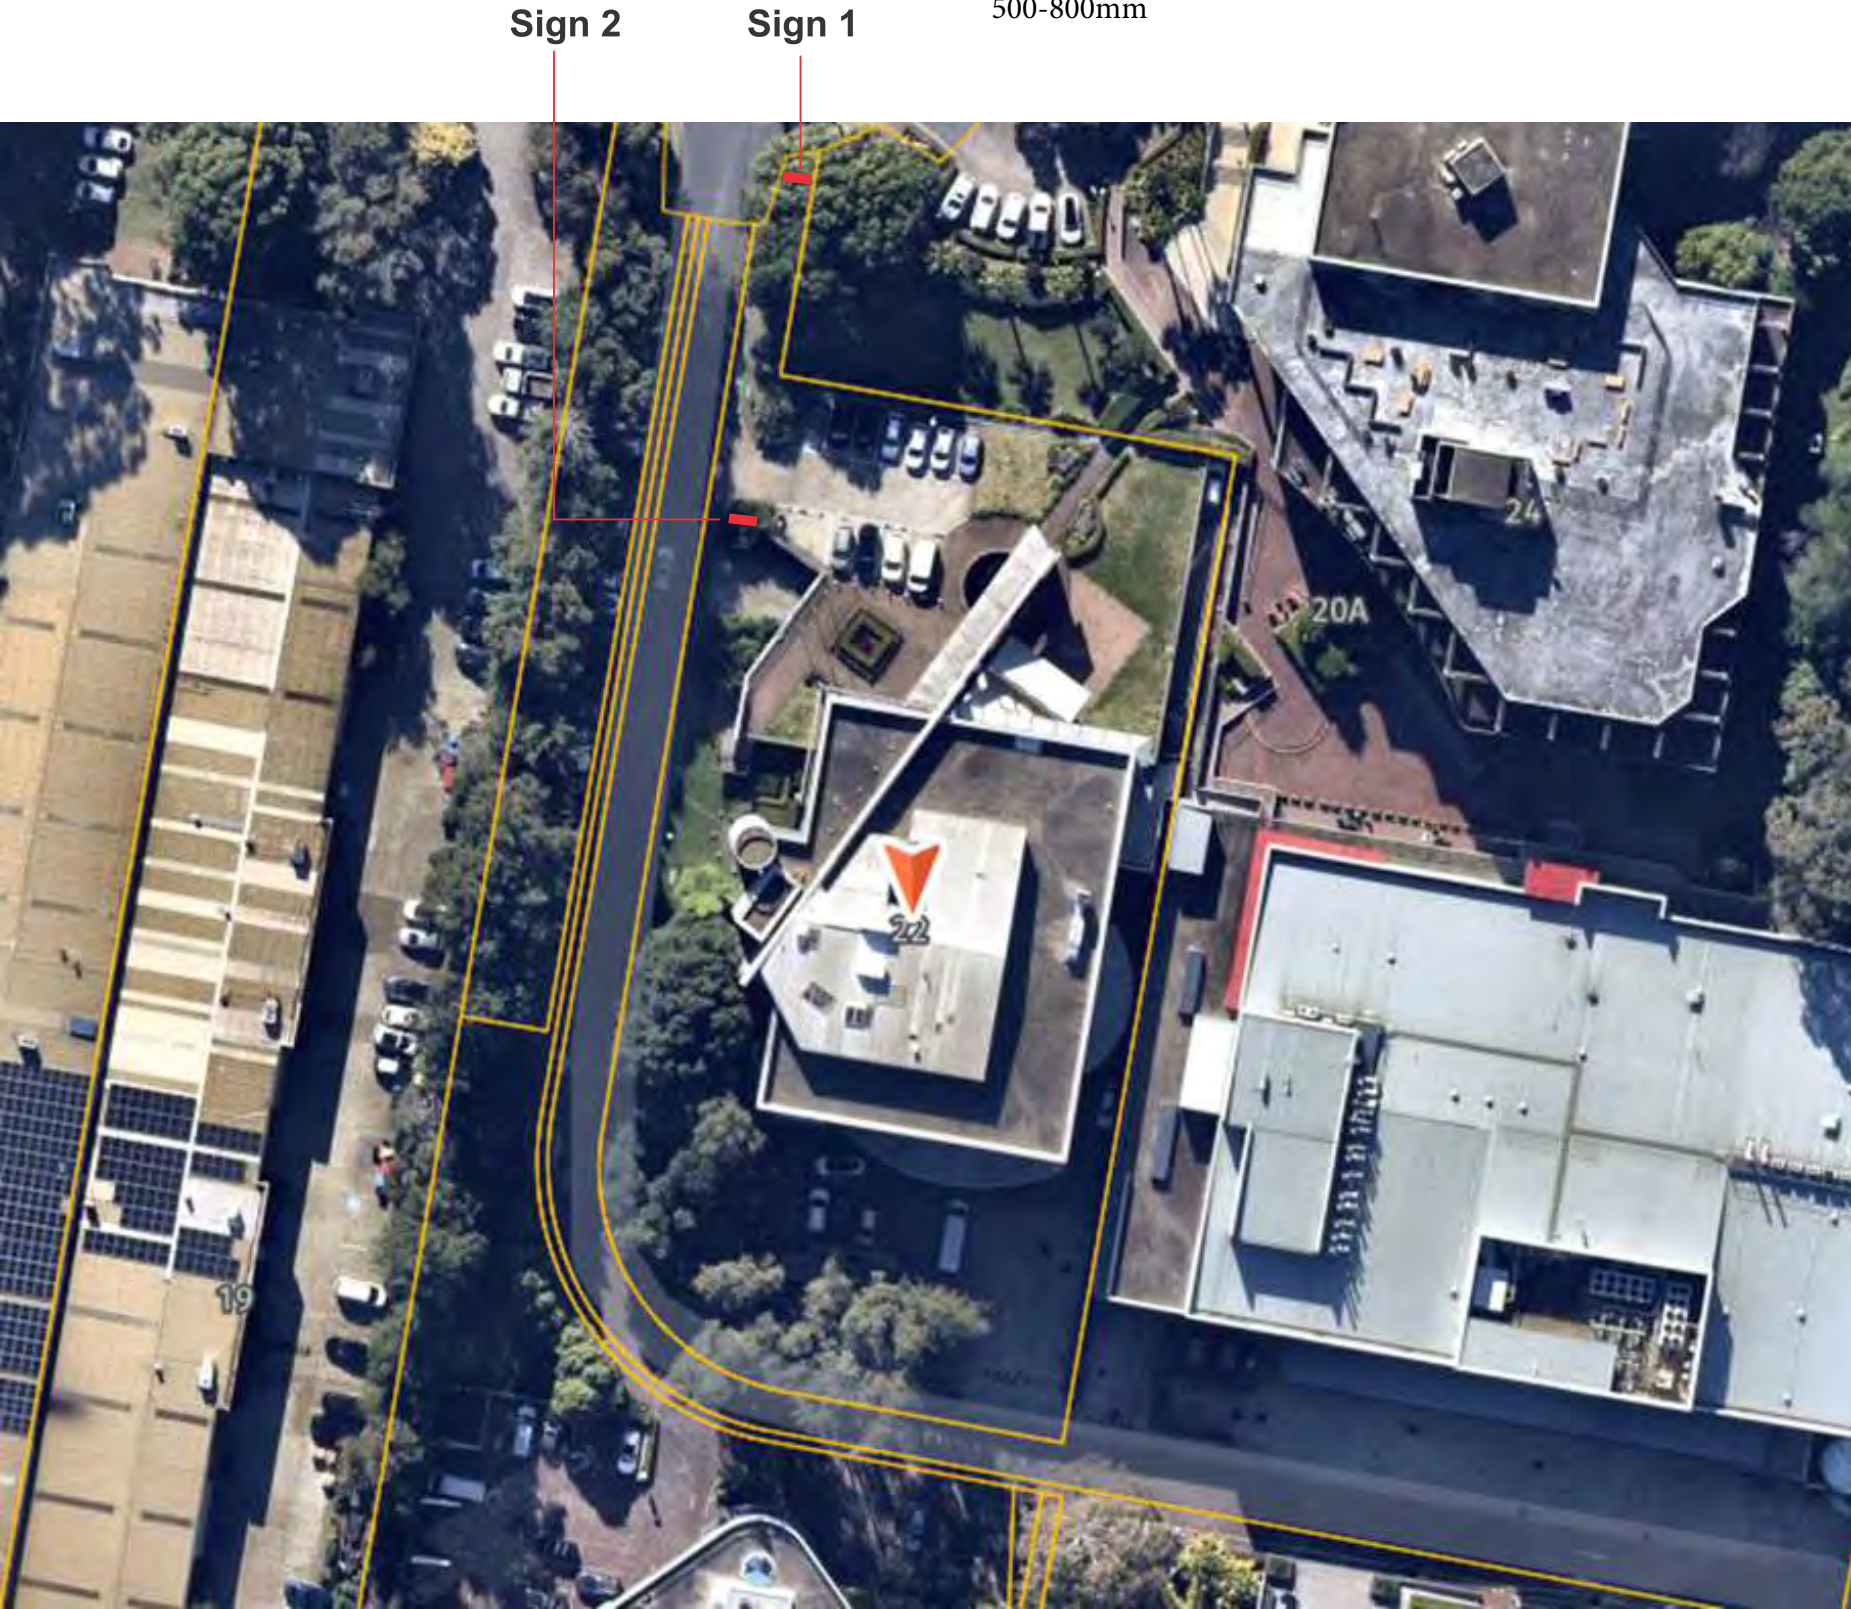

S

SIGNSPEC

ALL ABOUT DESIGN

A division of the ALBERT SMITH GROUP

Ph:07 3395 9888 Fax:07 3891 0713 signspec@asgroup.com.au

This design has been produced by and is the sole and exclusive property of SIGNSPEC AUSTRALIA. A.C.N. 009073803 who reserve all rights of reproduction and construction in any form whatsoever and to whom all design must be referred for further design details. The model for you of this design shall be evidence of your acceptance of these conditions. © copyright all rights reserved

The materials nominated within this specification, whether designated by Signspec or others, are proposed to satisfy the nominated design intent for the product. Compliance with the National Construction Code for the use of those nominated materials to suit the unique needs of the project, and in particular the appropriate fire rating requirements, remains the responsibility of others. Neither Signspec nor the Albert Smith Group purport themselves to be experts in this field, and ultimate approval of the specifications should remain within the Building Permit/Certification process.

Charter Hall

DESCRIPTION

Charter Hall -
22 Rodborough Rd Frenchs Forest NSW

JOB NO.

A3 ☐ DO NOT SCALE

CONSTRUCTION DRAWING REFERENCES

NO CONST. DWG REF.

DRAWING TYPE PRELIMINARY

CLIENT SPECIFIC SPECS

Please note that original source file colour shifts may occur through software and printer setting interference. The colour representation shown in this artwork may not visually represent the nominated colour. It is the customer's responsibility to check and nominate colour reference for accuracy.

GENERAL NOTES



THIS PLAN IS TO BE READ IN
CONJUNCTION WITH
THE CONDITIONS OF DEVELOPMENT
CONSENT

DA2023/1193

Ø	ORIGINAL ISSUE	ASP	SG	08.08.23
REV.	AMENDMENTS	DWN	CKD	DATE
DRAWING NUMBER				ISSUE
CH00197-00				Ø

SIGNAGE - ARTWORK

Charter Hall 22 Rodborough Rd Frenchs Forest NSW

SIGNAGE - ARTWORK

SIGN - 2: DIR1 – 1.3m Directional Totem

Qty: 1

New totem sign with 1 double sided sign box.

- 1350mm H x 900mm W – Tenancy direction and Charter Hall Text & Logo

Notes:

Tenancy graphics:

Colours and layout as per CH standards.



northern
beaches
council

THIS PLAN IS TO BE READ IN
CONJUNCTION WITH
THE CONDITIONS OF DEVELOPMENT
CONSENT

DA2023/1193



ALL ABOUT DESIGN

A division of the ALBERT SMITH GROUP

Ph:07 3395 9888 Fax:07 3891 0713 signspec@asgroup.com.au

This design has been produced by and is the sole and exclusive property of SIGNSPEC AUSTRALIA. A.C.N. 009073803 who reserve all rights of reproduction and construction in any form whatsoever and to whom any design must be referred for further design details. The model for you of this design shall be evidence of your acceptance of these conditions. © COPYRIGHT ALL RIGHTS RESERVED

The materials nominated within this specification, whether designated by Signspec or others, are proposed to satisfy the nominated design intent for the product. Compliance with the National Construction Code for the use of those nominated materials to suit the unique needs of the project, and in particular the appropriate fire rating requirements, remains the responsibility of others. Neither Signspec nor the Albert Smith Group purport themselves to be experts in this field, and ultimate approval of the specifications should remain within the Building Permit/Certification process.

Charter Hall

DESCRIPTION

Charter Hall -
22 Rodborough Rd Frenchs Forest NSW

JOB NO.

A3  DO NOT SCALE

CONSTRUCTION DRAWING REFERENCES

NO CONST. DWG REF.

DRAWING TYPE PRELIMINARY

CLIENT SPECIFIC SPECS

Please note that original source file colour shifts may occur through adobe and printer setting interference. The colour Representation shown in this artwork may not visually represent the nominated colour. It is the customer's responsibility to check and nominated colour reference for accuracy.

GENERAL NOTES

Ø	ORIGINAL ISSUE	ASP	SG	08.08.23
REV.	AMENDMENTS	DWN	CKD	DATE
DRAWING NUMBER				ISSUE
CH00197-04				Ø

