


LEGEND

EXISTING WALLS

NEW INFILL EXISTING WALLS TO CREATE FLUSH FILLING

FULL HEIGHT PRIVACY SCREENS REFER TO DWG A-14

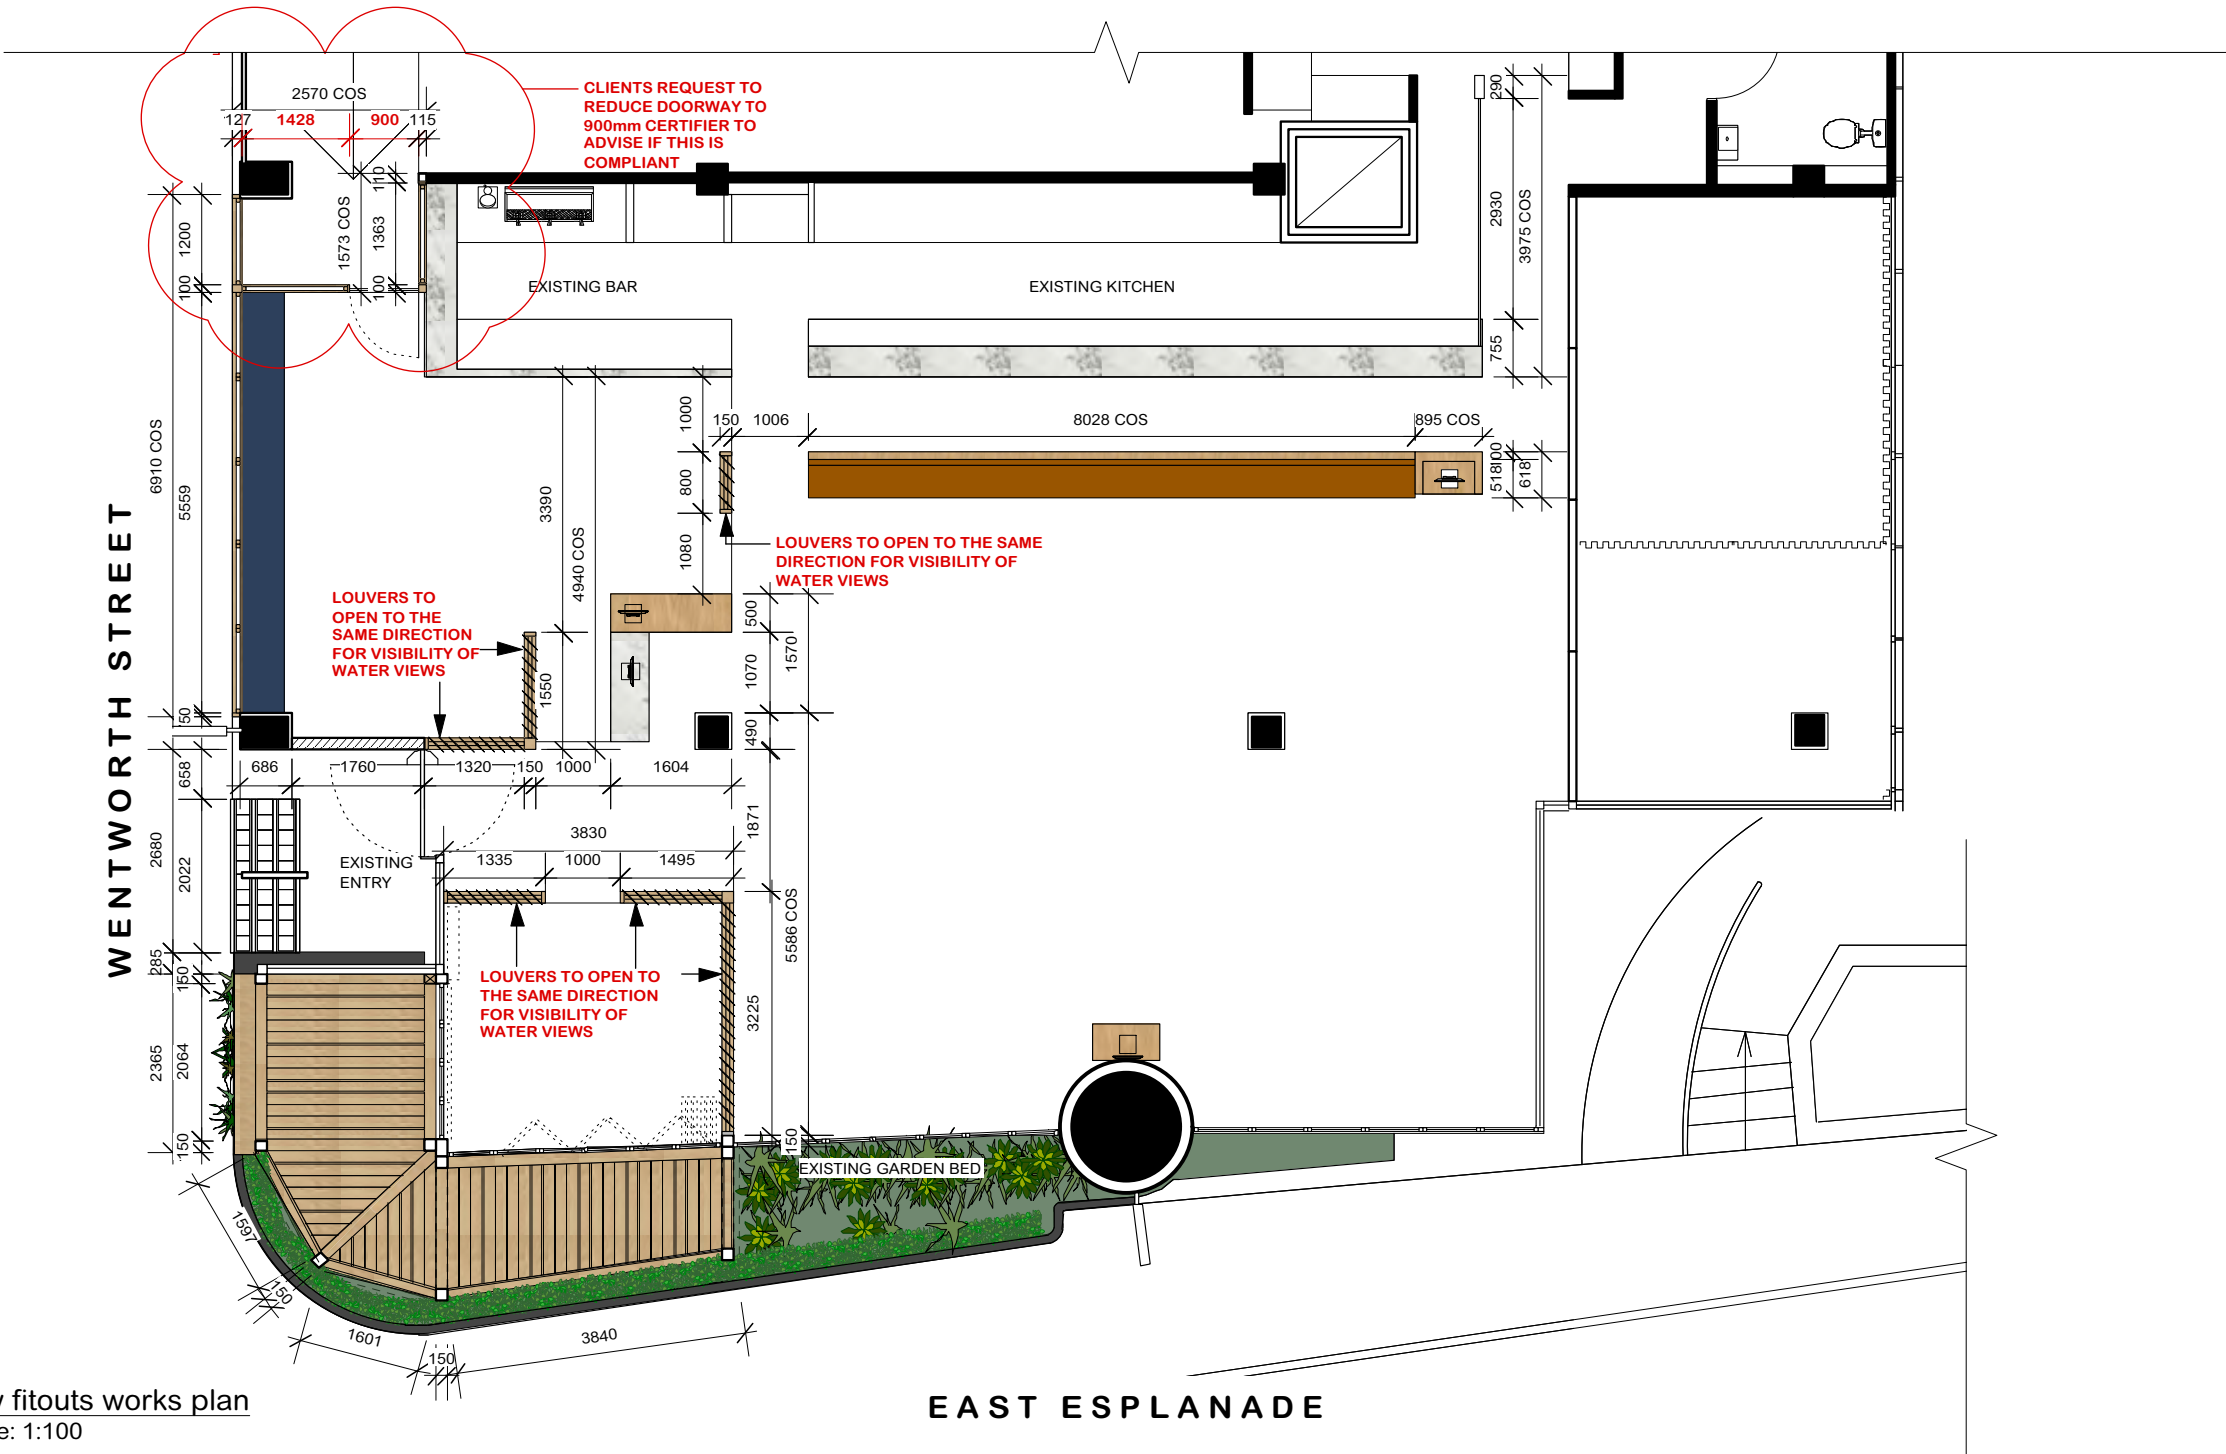

01 - new fitouts works plan
Scale: 1:100

STATUS
CONSTRUCTION

NOTES

DO NOT SCALE THIS DRAWING.
ALL DIMENSIONS TO BE VERIFIED ON SITE PRIOR TO CONSTRUCTION.
ANY INCONSISTENCIES TO BE REPORTED TO MORRIS SELVATICO IMMEDIATELY. IF ANY DOUBT PLEASE ASK MORRIS SELVATICO FOR CLARIFICATION. ANY VARIATIONS TO THESE DRAWINGS REQUIRES APPROVAL FROM MORRIS SELVATICO. THIS DRAWING HAS BEEN PRODUCED TO ILLUSTRATE DESIGN INTENT. ALL SHOP DRAWINGS ARE TO BE SUBMITTED TO AND SANCTIONED BY MORRIS SELVATICO PRIOR TO MANUFACTURE OR CONSTRUCTION. CONTRACTOR TO LIAISE WITH THIRD PARTY SUPPLIERS TO CONFIRM EXACT REQUIREMENTS

CLIENT DETAILS

GARFISH RESTAURANT & BAR

PROJECT
SHOP 1, 39 EAST ESPLANADE
MANLY

JOB NO
GAR01

ISSUE DETAILS

A	24.03.16	PRELIMINARY ISSUE
B	19.04.16	PRELIMINARY ISSUE
B	22.04.16	TENDER ISSUE
C	08.09.16	CONSTRUCTION ISSUE

DRAWING DETAILS

NEW FITOUT WORKS PLAN

DRAWN BY AM/AB	SCALE 1:100 @ A3	START DATE 17.06.15
CHECKED BY AM	DATE 08.09.16	DRAWING NO A-04