


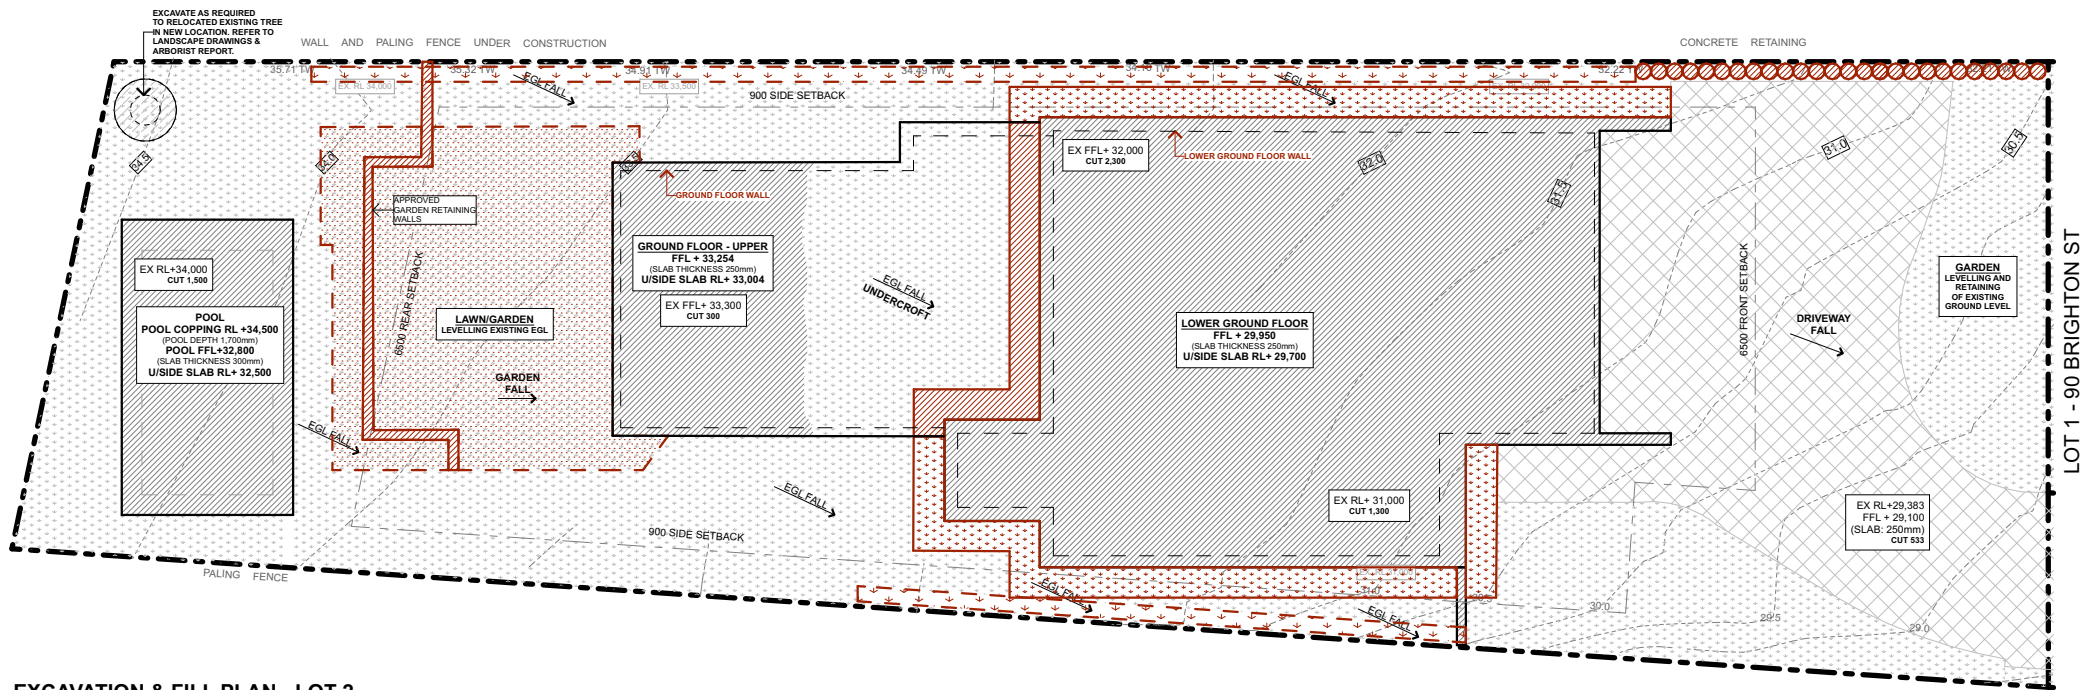

EXCAVATION & FILL PLAN - LOT 2
SCALE 1:50

DA AMENDMENTS:


PROPOSED TEMPORARY MASS CONCRETE RETAINING WALLS, TO STRUCTURAL ENGINEER'S ADVICE. RETAINING WALLS TO BE INSTALLED PRIOR OF REMOVAL OF BULK EXCAVATION & ROCK. RETAINING WALL TO FINISH 150MM BELOW EGL, AND TO BE BACKFILLED WITH SOIL OVER AFTER THE BUILDING WALLS HAVE BEEN INSTALLED.

ADDITIONAL EXCAVATION AS PER STRUCTURAL ENG. REQUIREMENTS FOR WALL CONSTRUCTION. TO BE BACKFILLED WITH SOIL AFTER THE BUILDING WALLS HAVE BEEN INSTALLED.

LEVELING OF EGL FOR LANDSCAPE PURPOSES ONLY.

PIERING TO STRUCTURAL ENG. DRAWINGS

FOOTPRINT OF DA APPROVED DWELLINGS AND RELATED EXCAVATION

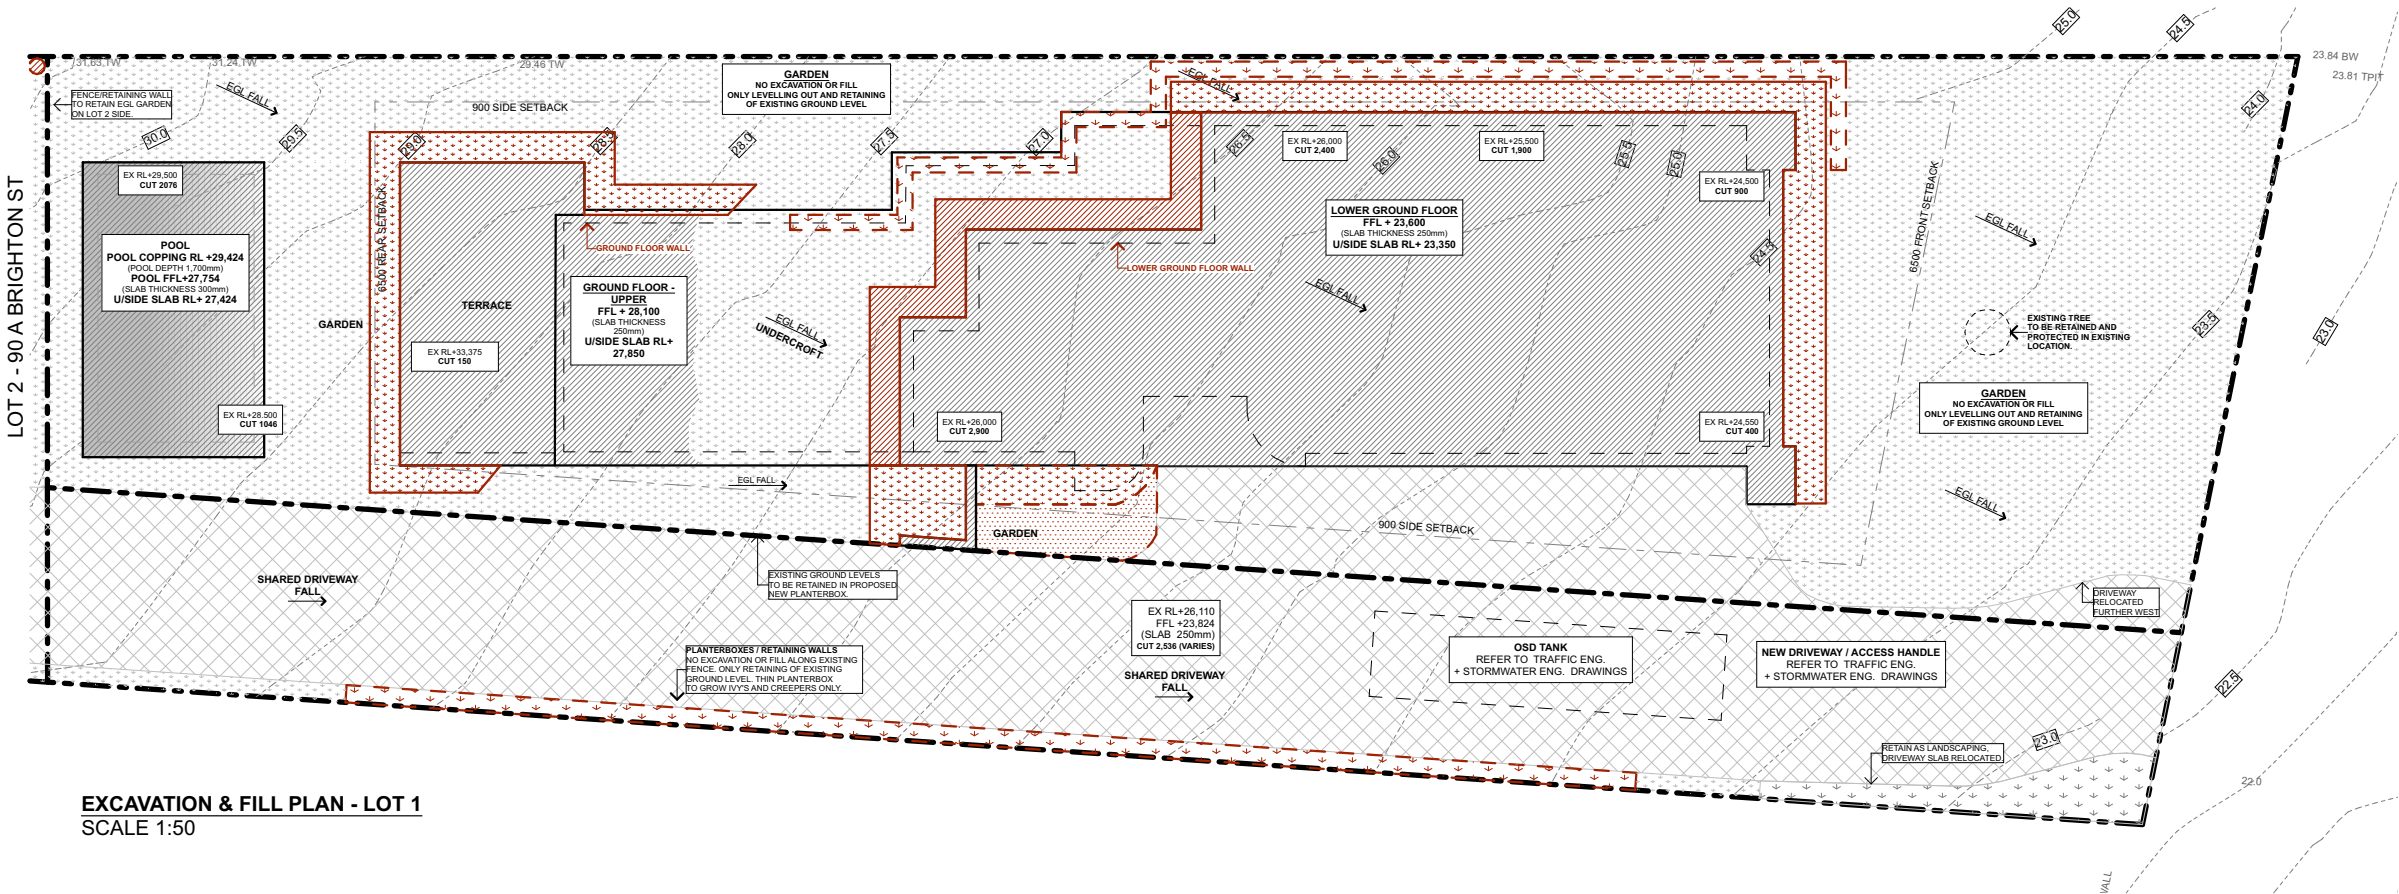

EXCAVATION & FILL PLAN - LOT 1
SCALE 1:50

