


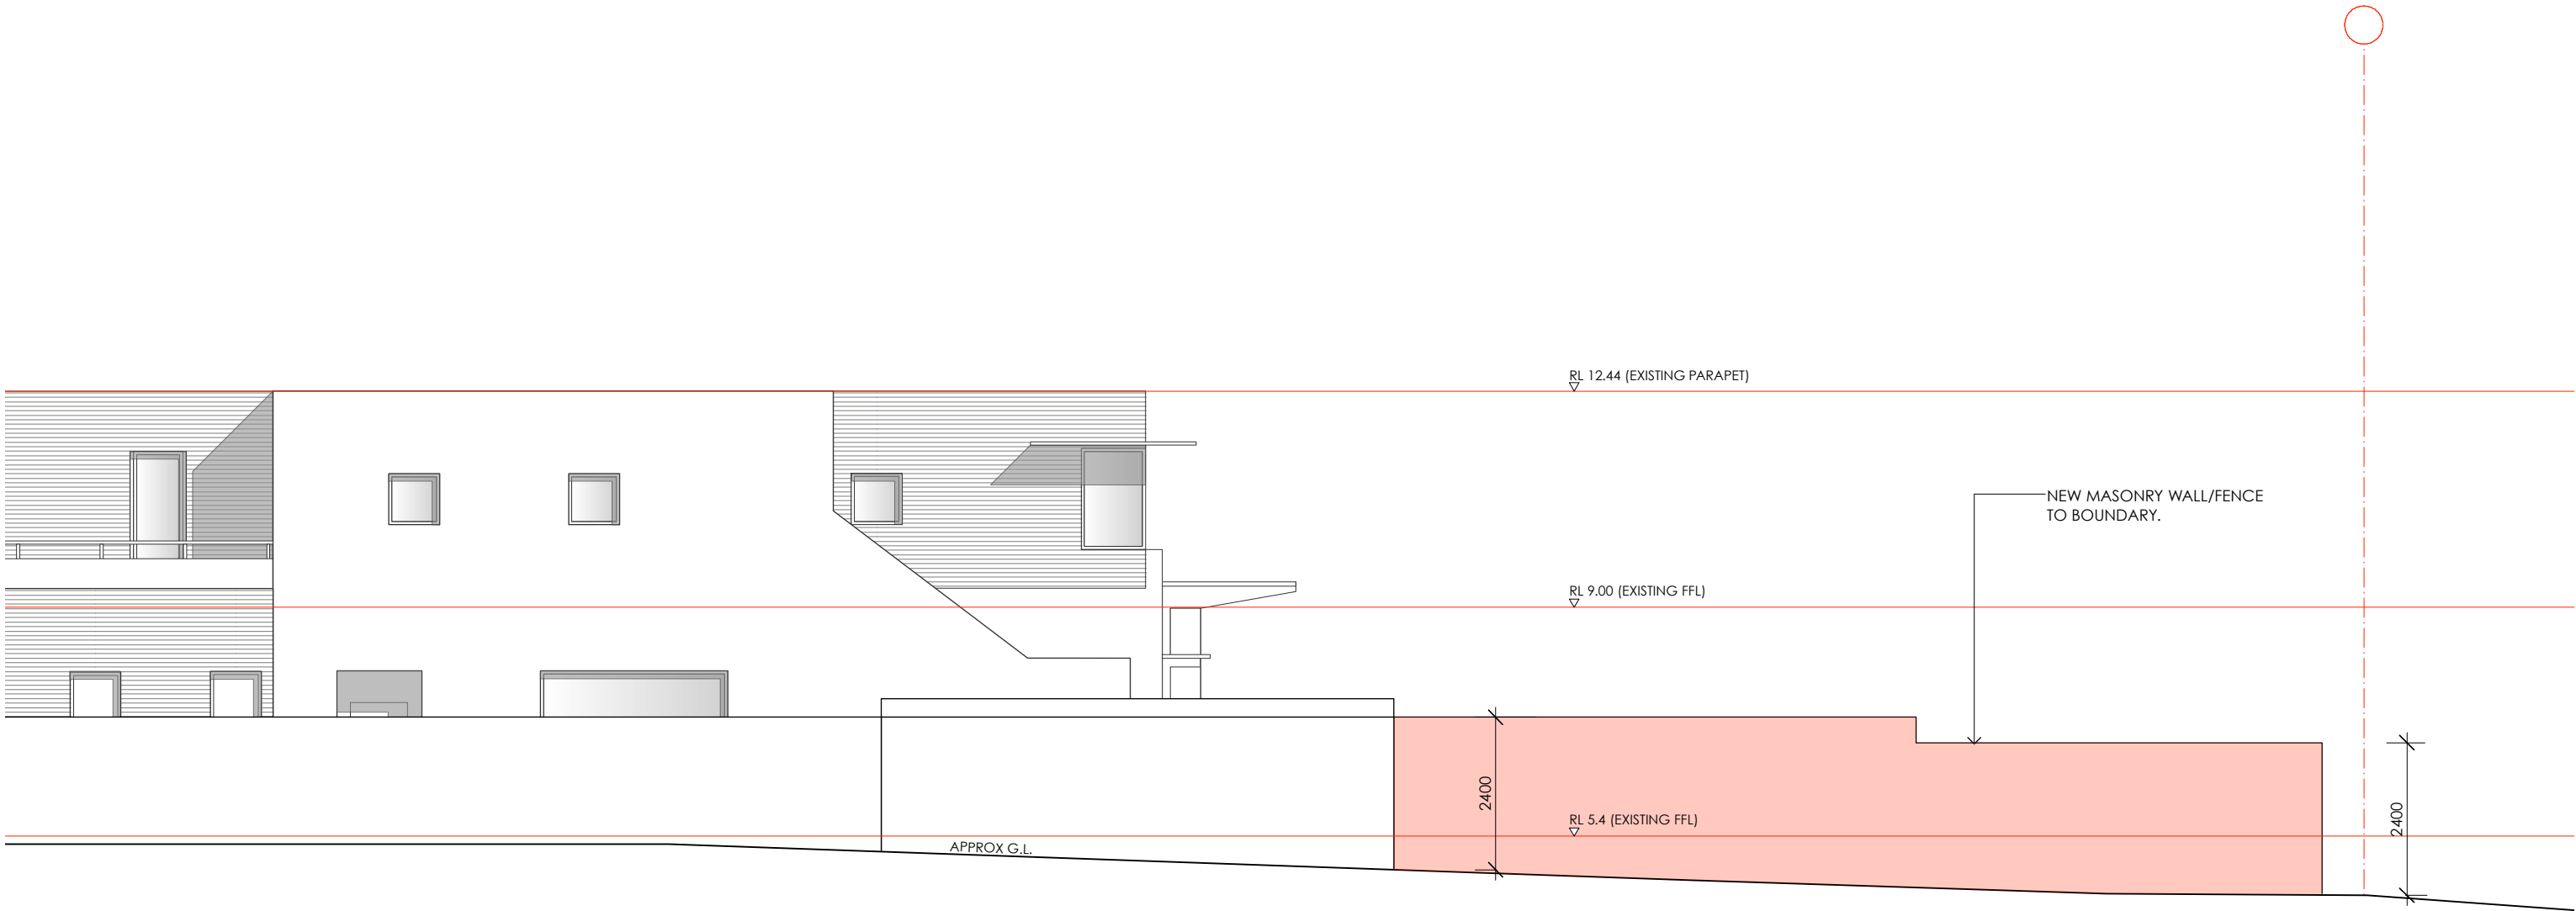


1 EASTERN ELEVATION

		SYDNEY ANIMAL HOSPITAL - NORTHERN BEACHES 1 PALM ROAD NEWPORT NSW 2106			
PROJECT	DOG WASH HOUSING	ANDY LEHMAN DESIGN			DA.02
DRAWING	EASTERN ELEVATION	AVALON BEACH, NSW 2107 Tel. 0414 466 665		DWG. NO. SCALE 1:100@A3	
NOTES	Please print in A3 or A1. This drawing is copyright and is not to be used without written consent. Use written dimensions only. Verify dimensions on site prior to construction. To be read in conjunction to written Specifications. If in doubt ask.			DATE 24 OCT 2017	
				ISSUE	

BIN STORE WITH OPEN
BATTENED TIMBER DOOR
PANELS.


EXISTING DOGWASH
AREA.

NEW MASONRY WALL
TO BOUNDARY

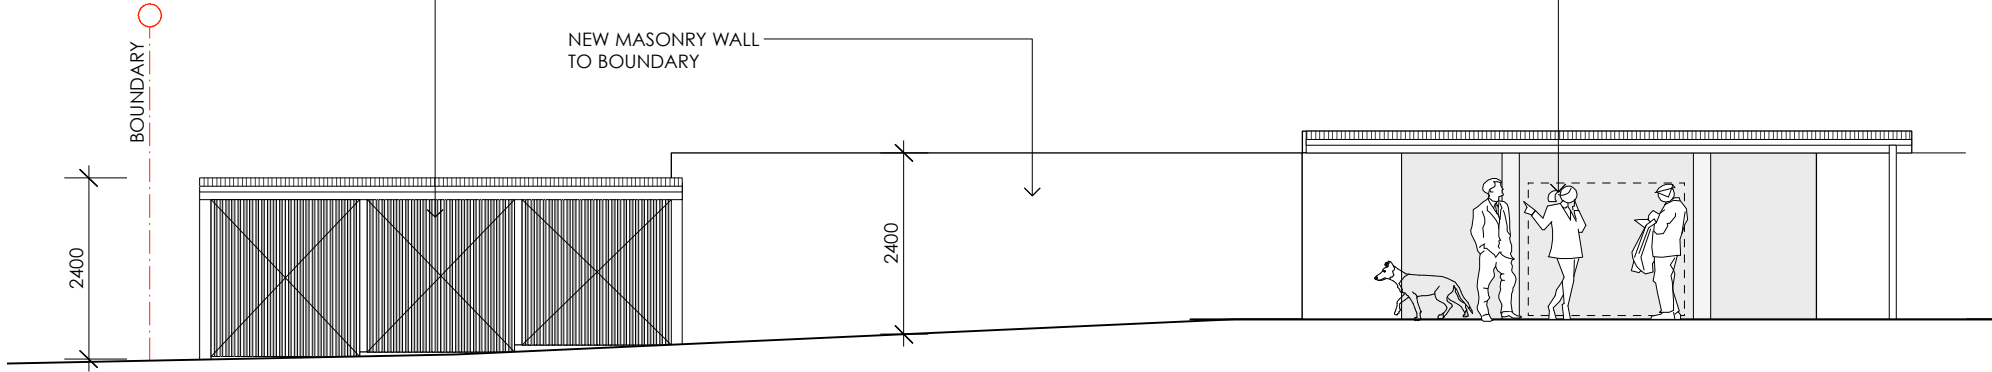


2

ELEVATION

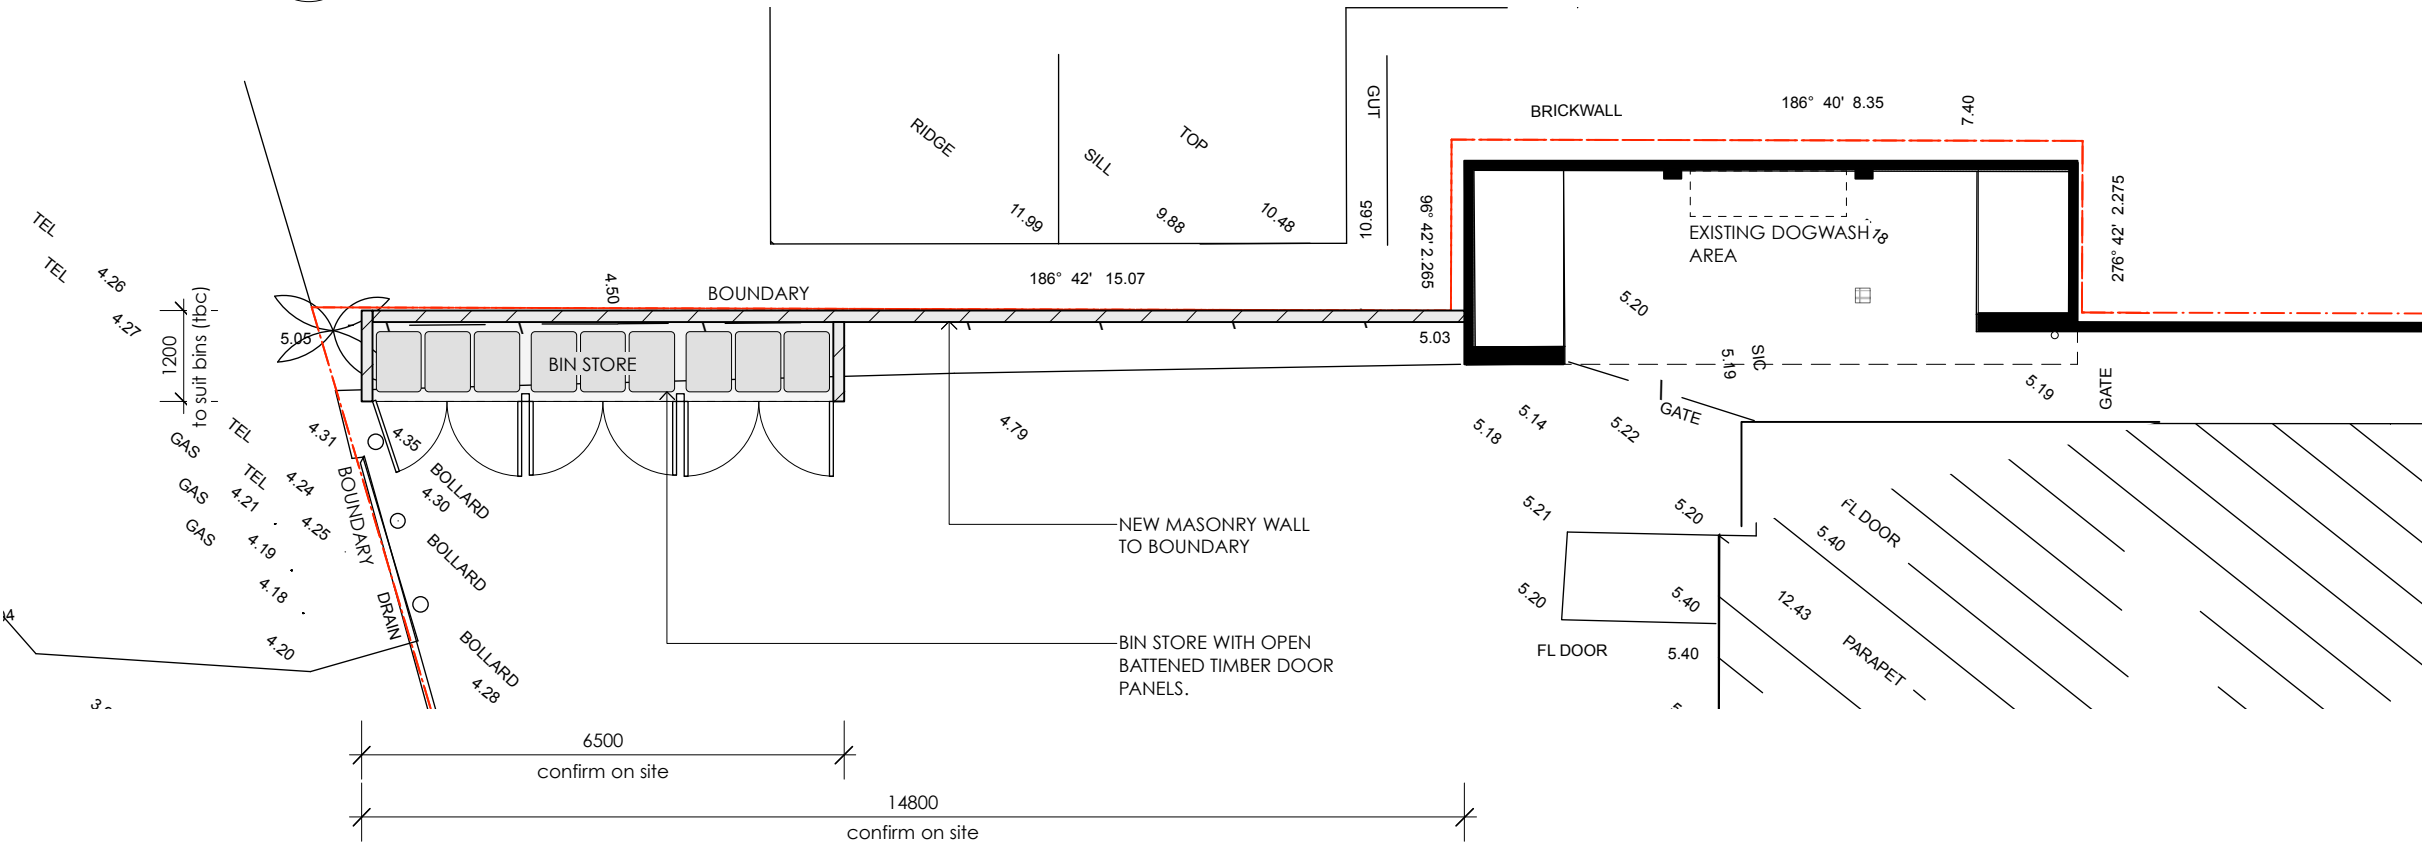

1

PLAN

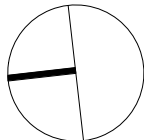

SYDNEY ANIMAL HOSPITAL - NORTHERN BEACHES

1 PALM ROAD NEWPORT NSW 2106

PROJECT	DOG WASH HOUSING	ANDY LEHMAN DESIGN	DWG. NO.	DA03
DRAWING	PROPOSED BOUNDARY WALL	AVALON BEACH, NSW 2107	SCALE	1:100@A3
NOTES	Please print in A3 or A1. This drawing is copyright and is not to be used without written consent. Use written dimensions only. Verify dimensions on site prior to construction. To be read in conjunction to written Specifications.		DATE	24 OCT 2017
		Email: andy@andylehman.com.au	ISSUE	
		If in doubt ask.		