



WAKEHURST PARKWAY, OPPOSITE NO. 2C BURNT ST , SEAFORTH

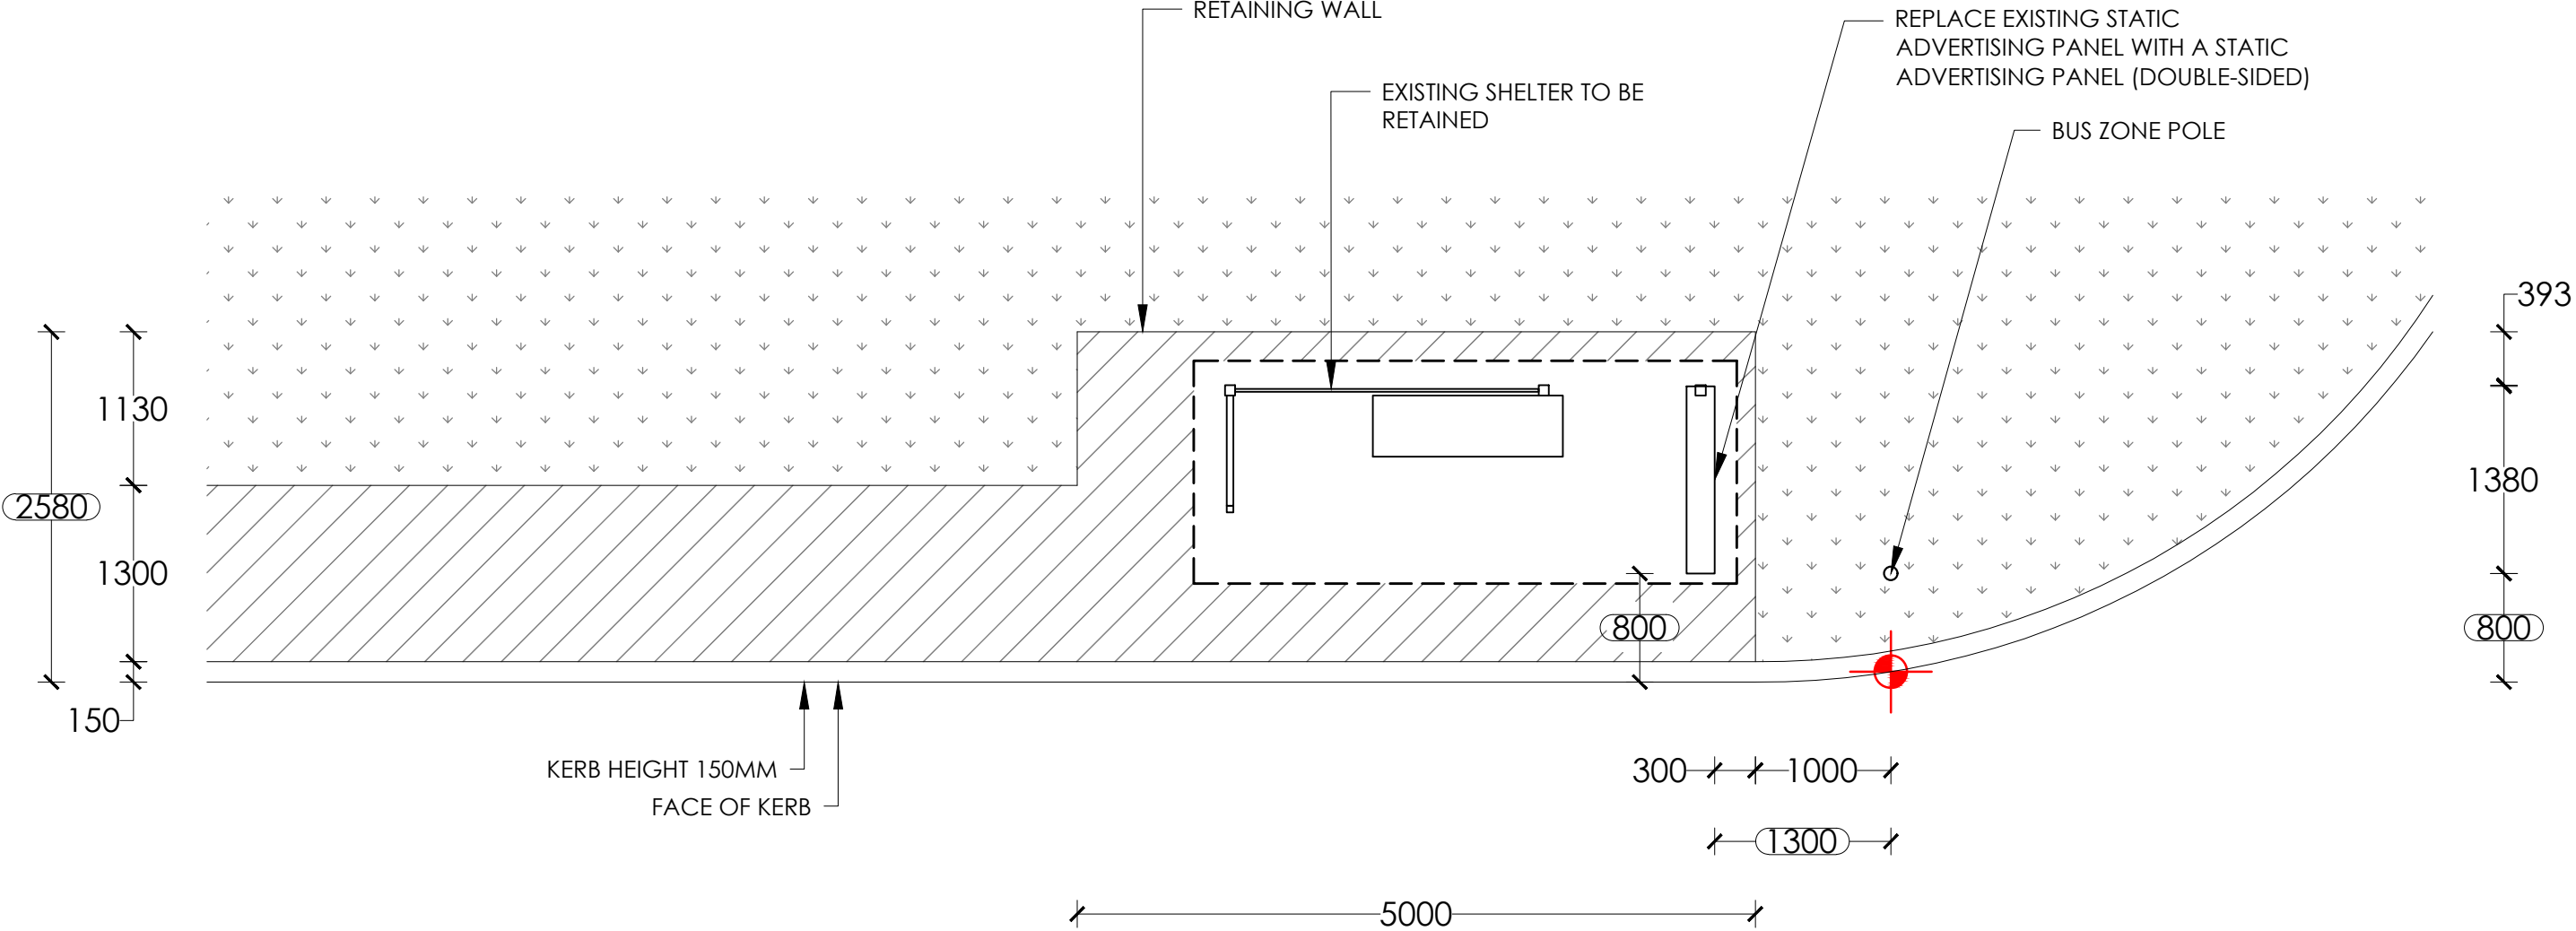

WAKEHURST PARKWAY

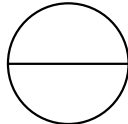

PROPOSED
SCALE 1:50

NOTES:

1. Retrofit static screen
2. Existing shelter to remain.
3. Reinstate all disturbed areas to match existing, refer hatch legend.
4. Power Pole #FF7343 located on TF 28m to the left of the shelter.

NOTE:

PROPOSED CONFIG - STATIC/STATIC


SURVEY

1	↓ 1.4
2	↓ 0.6
3	← 8.8

TRANSITION TABLE

LEGEND:

- EXISTING PAVERS/CONCRETE
- GRASS
- NEW PAVERS/CONCRETE
- SET OUT POINT

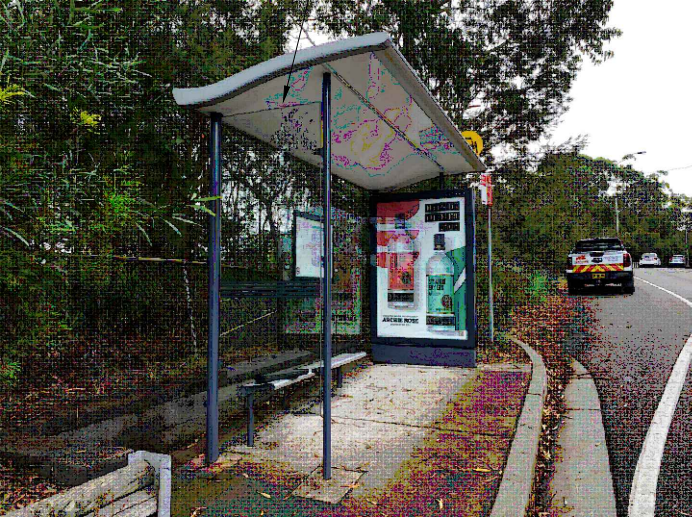

SITE ADDRESS : WAKEHURST PARKWAY, OPPOSITE NO. 2C BURNT ST , SEAFORTH

SITE # : TBA

BUS STOP: L2 (209242)



PAPER SIZE: A3

A	10/04/25	SYN
REV.	DATE	INT.

SCALE
1:50
REV NO.
A

DRAWING NO.
101
DATE
10/04/25