




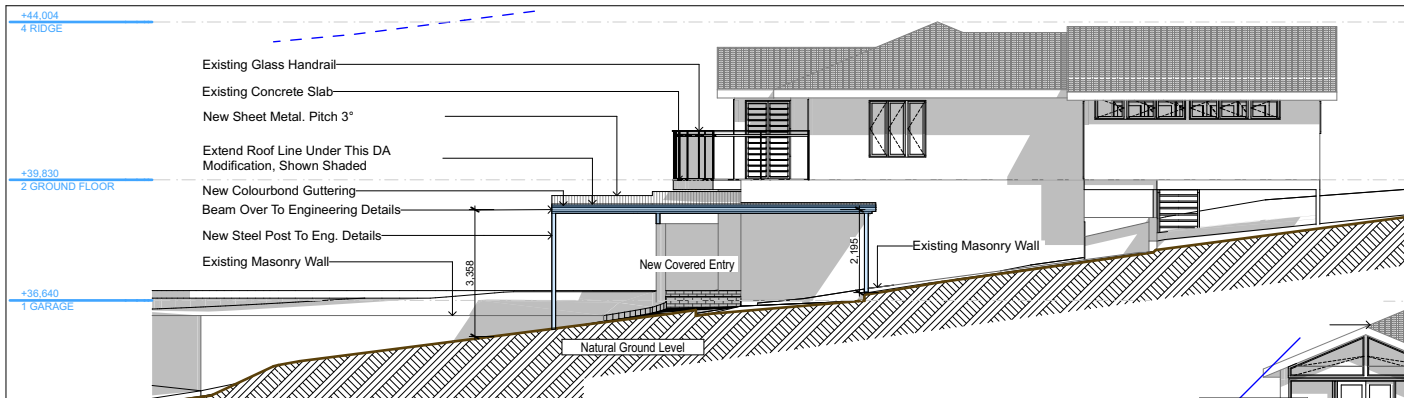

1 North
1:200

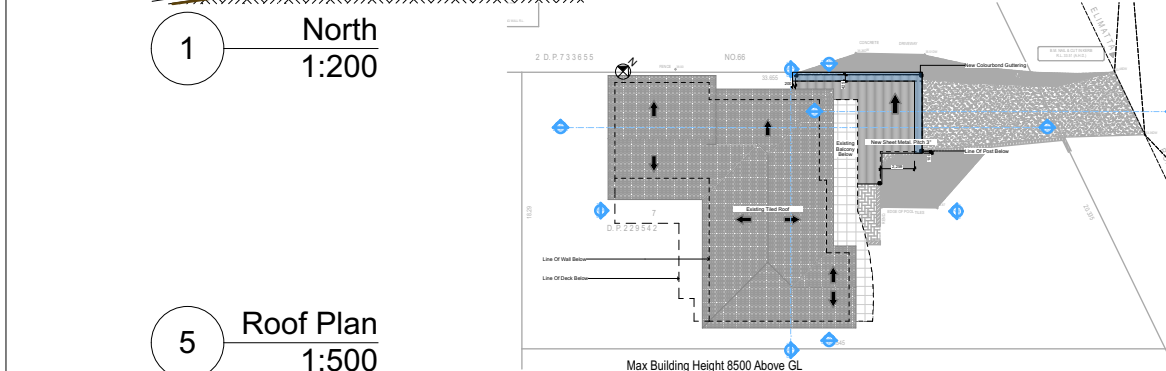

5 Roof Plan
1:500

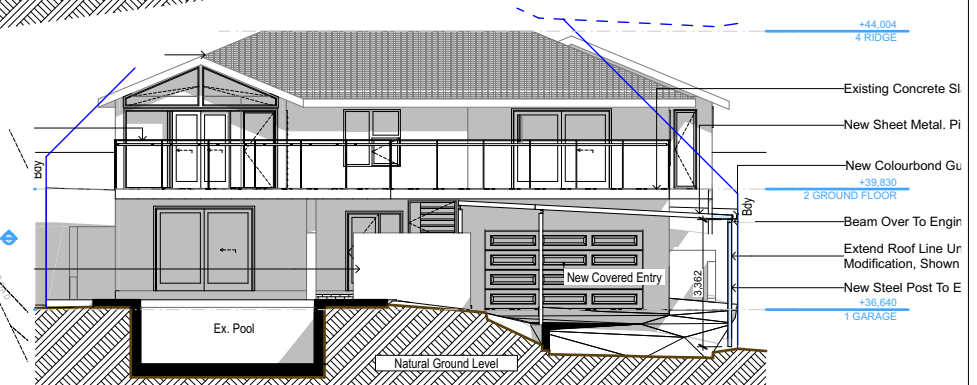


2 East
1:200

Denotes Modification Works

Wall Legend

- Denotes New Timber Framed Wall
- Denotes New Masonry Wall
- Denotes New Concrete Block Wall
- Denotes New Concrete
- Denotes Existing Wall
- Denotes Demolished Item

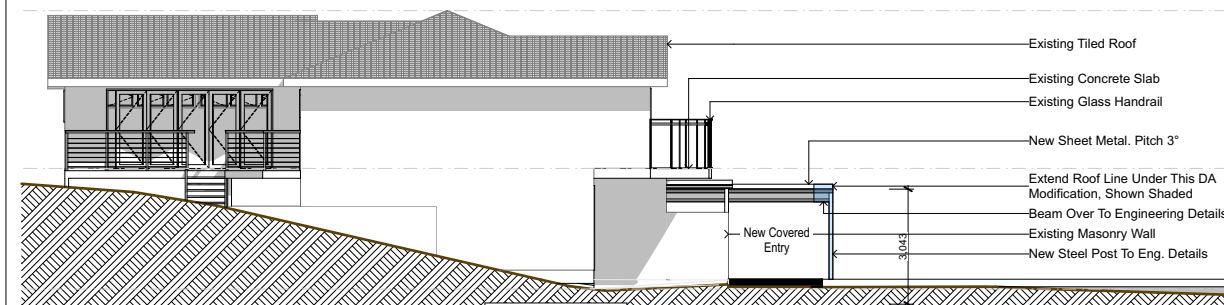

3 South
1:200

4 West
1:200

