



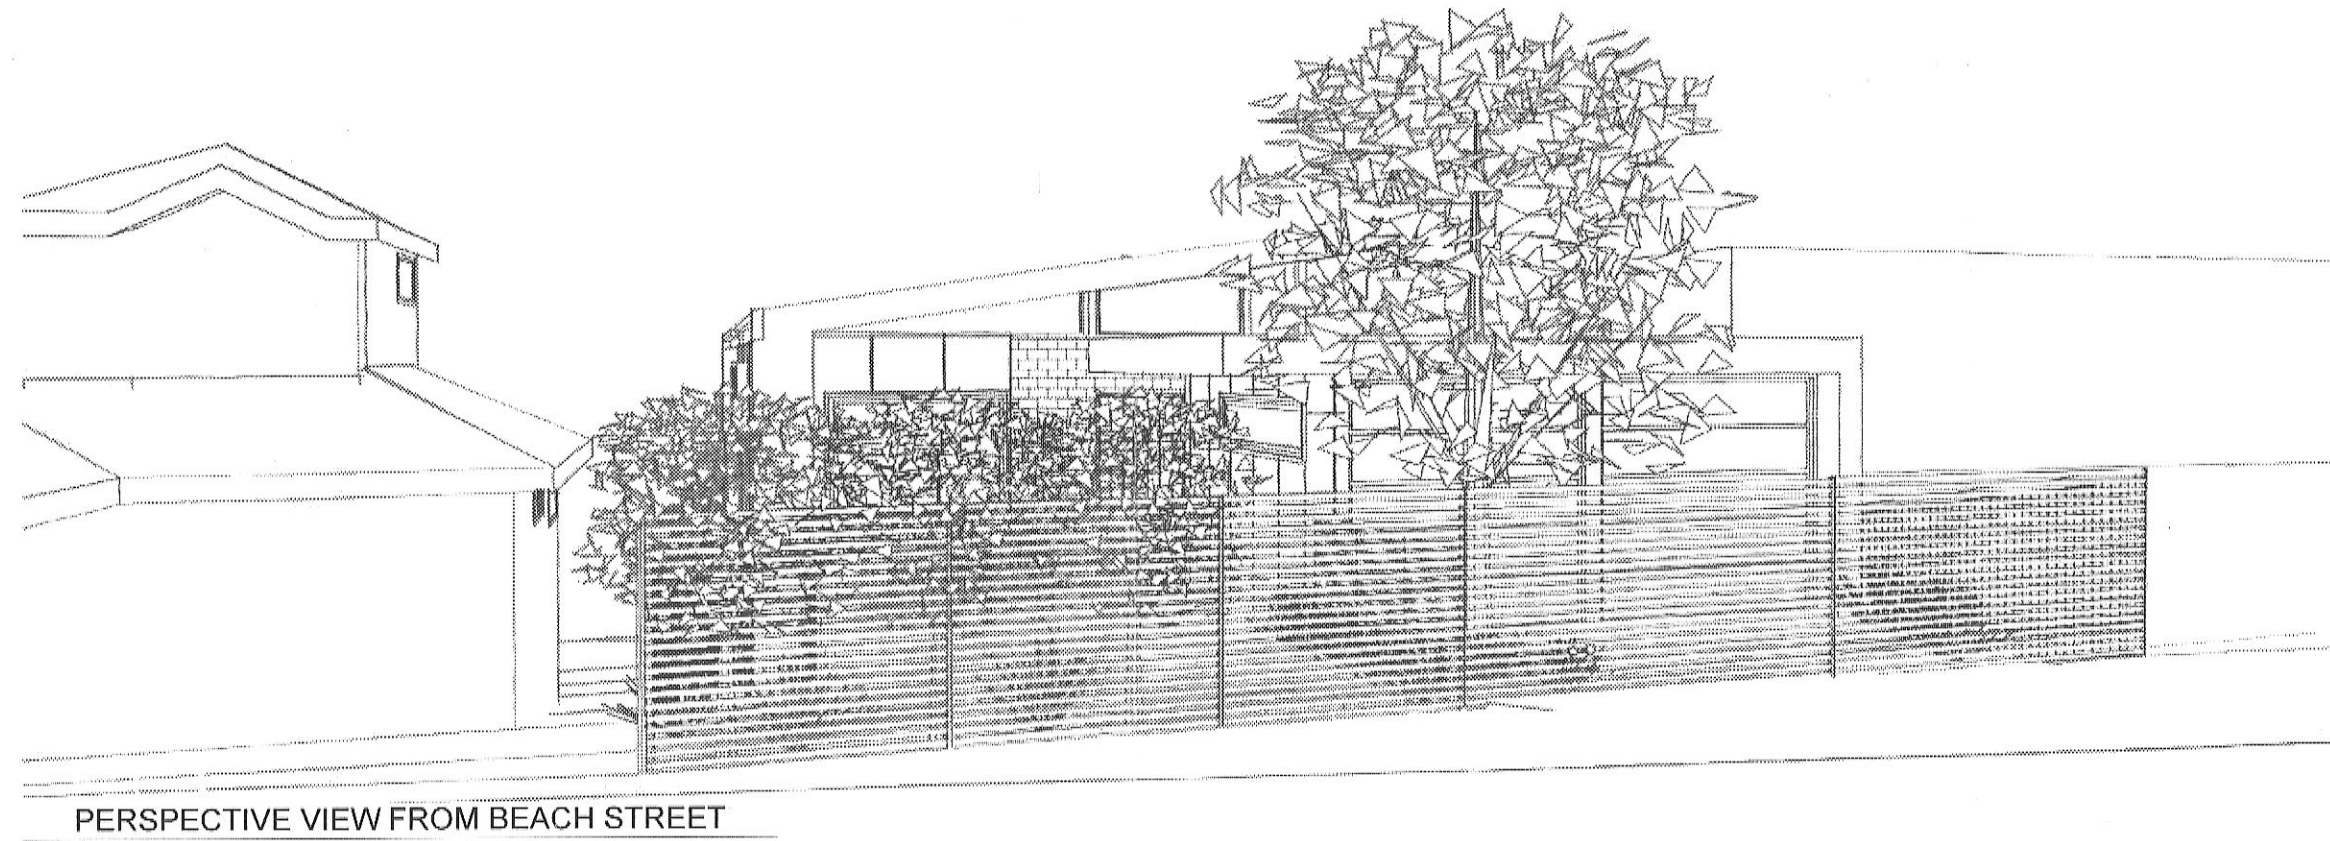

SECTION 96 - SUBMISSION 02


for

38 Carrington Parade, Curl Curl

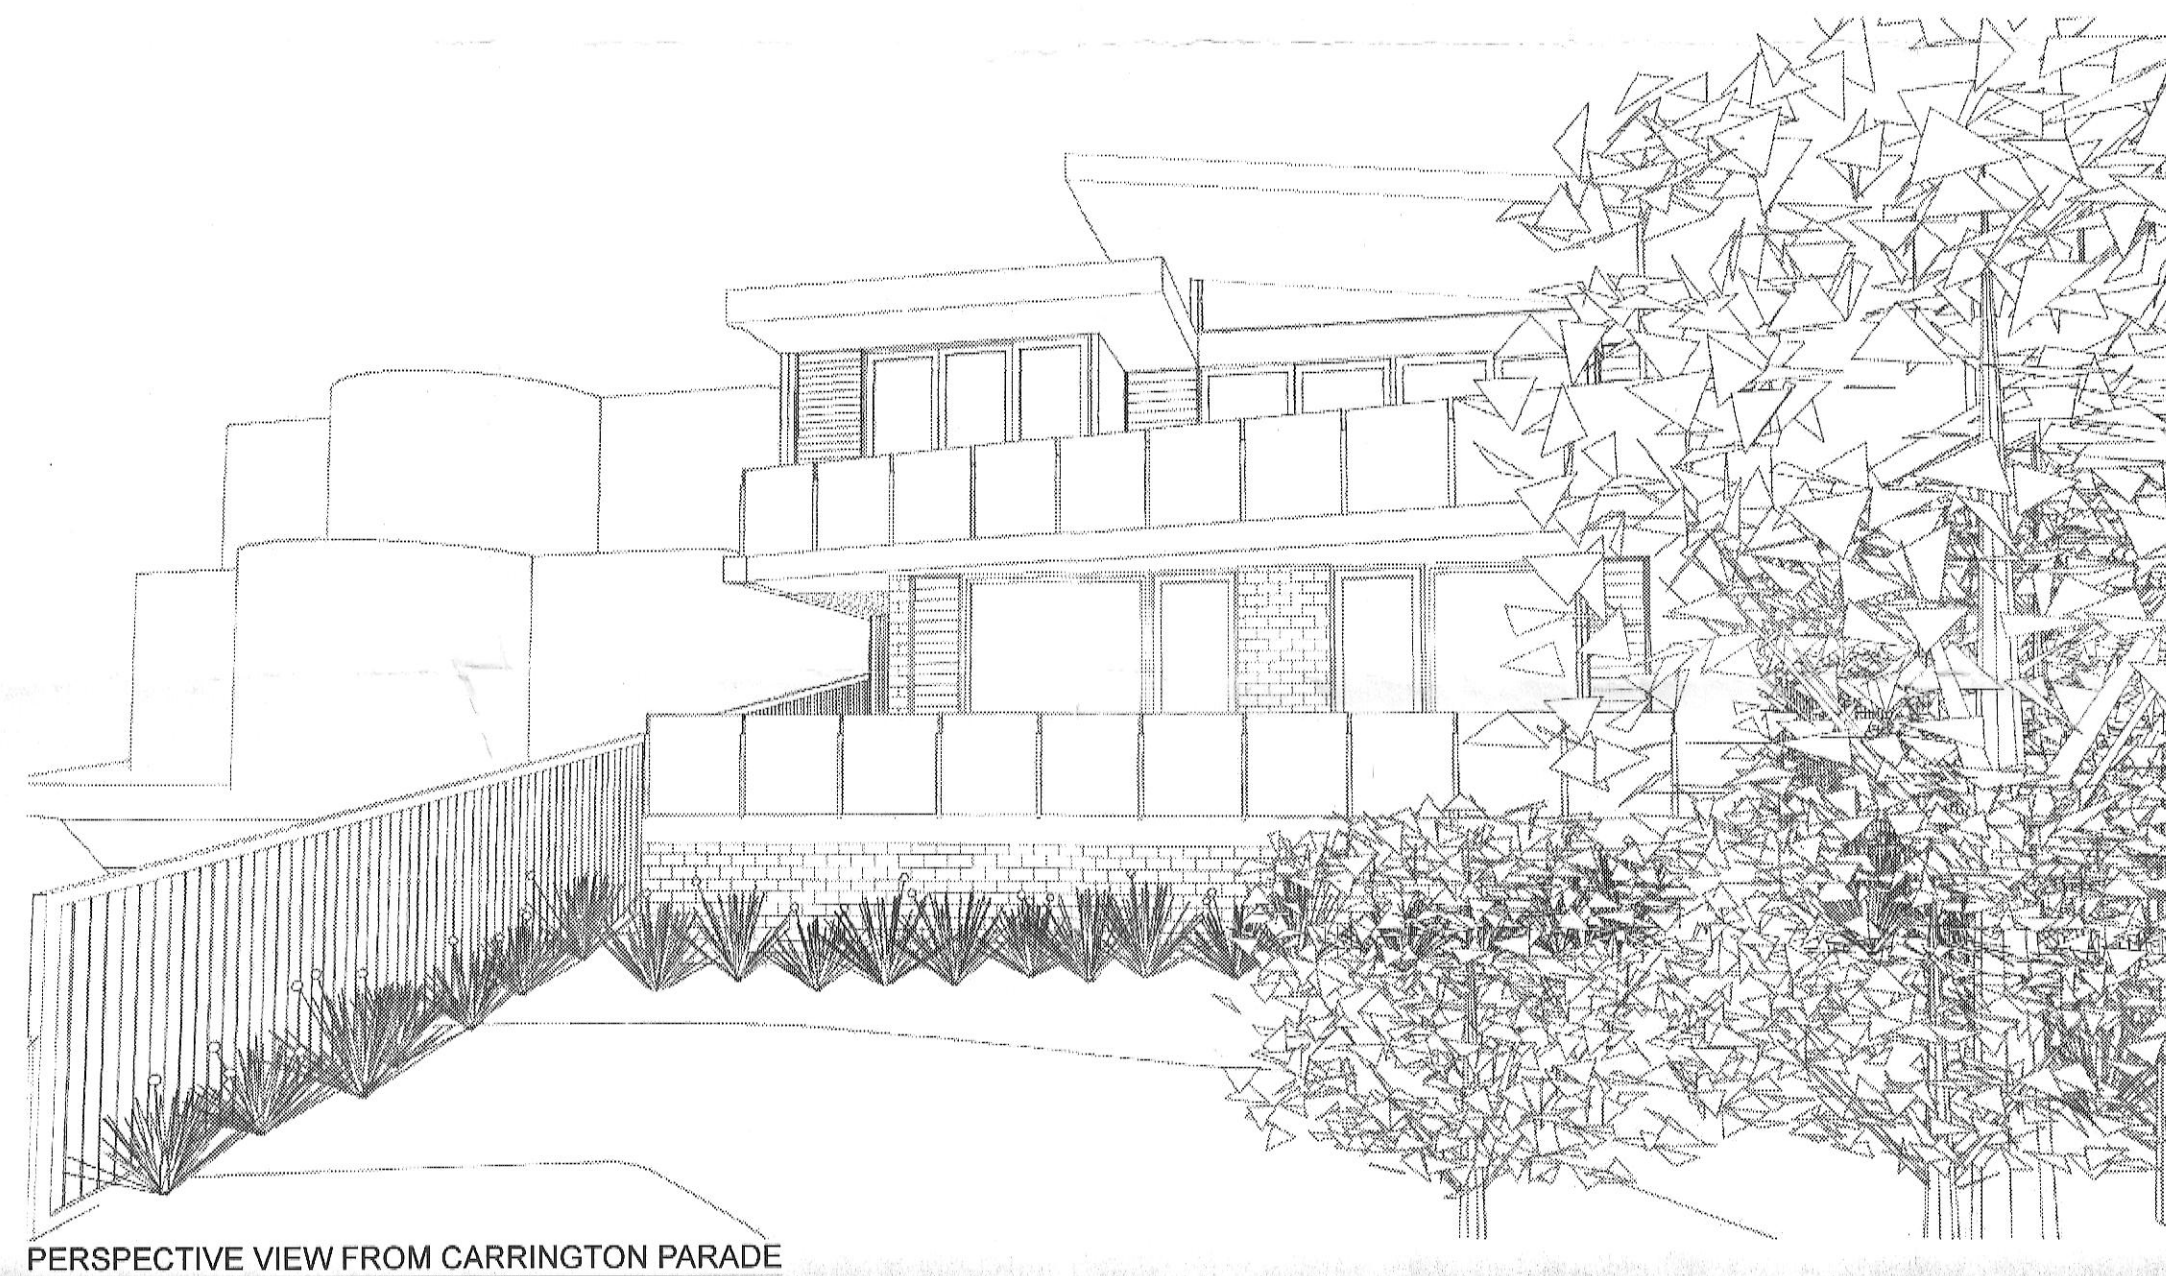


GARTNERTROVATO
ARCHITECTS

A 47/50 MORA VALL ROAD
PO BOX 1122
MUNA VALL, NSW 2108
1612 9979 4411
1612 9979 4422
RTA@G-T.DRM AU

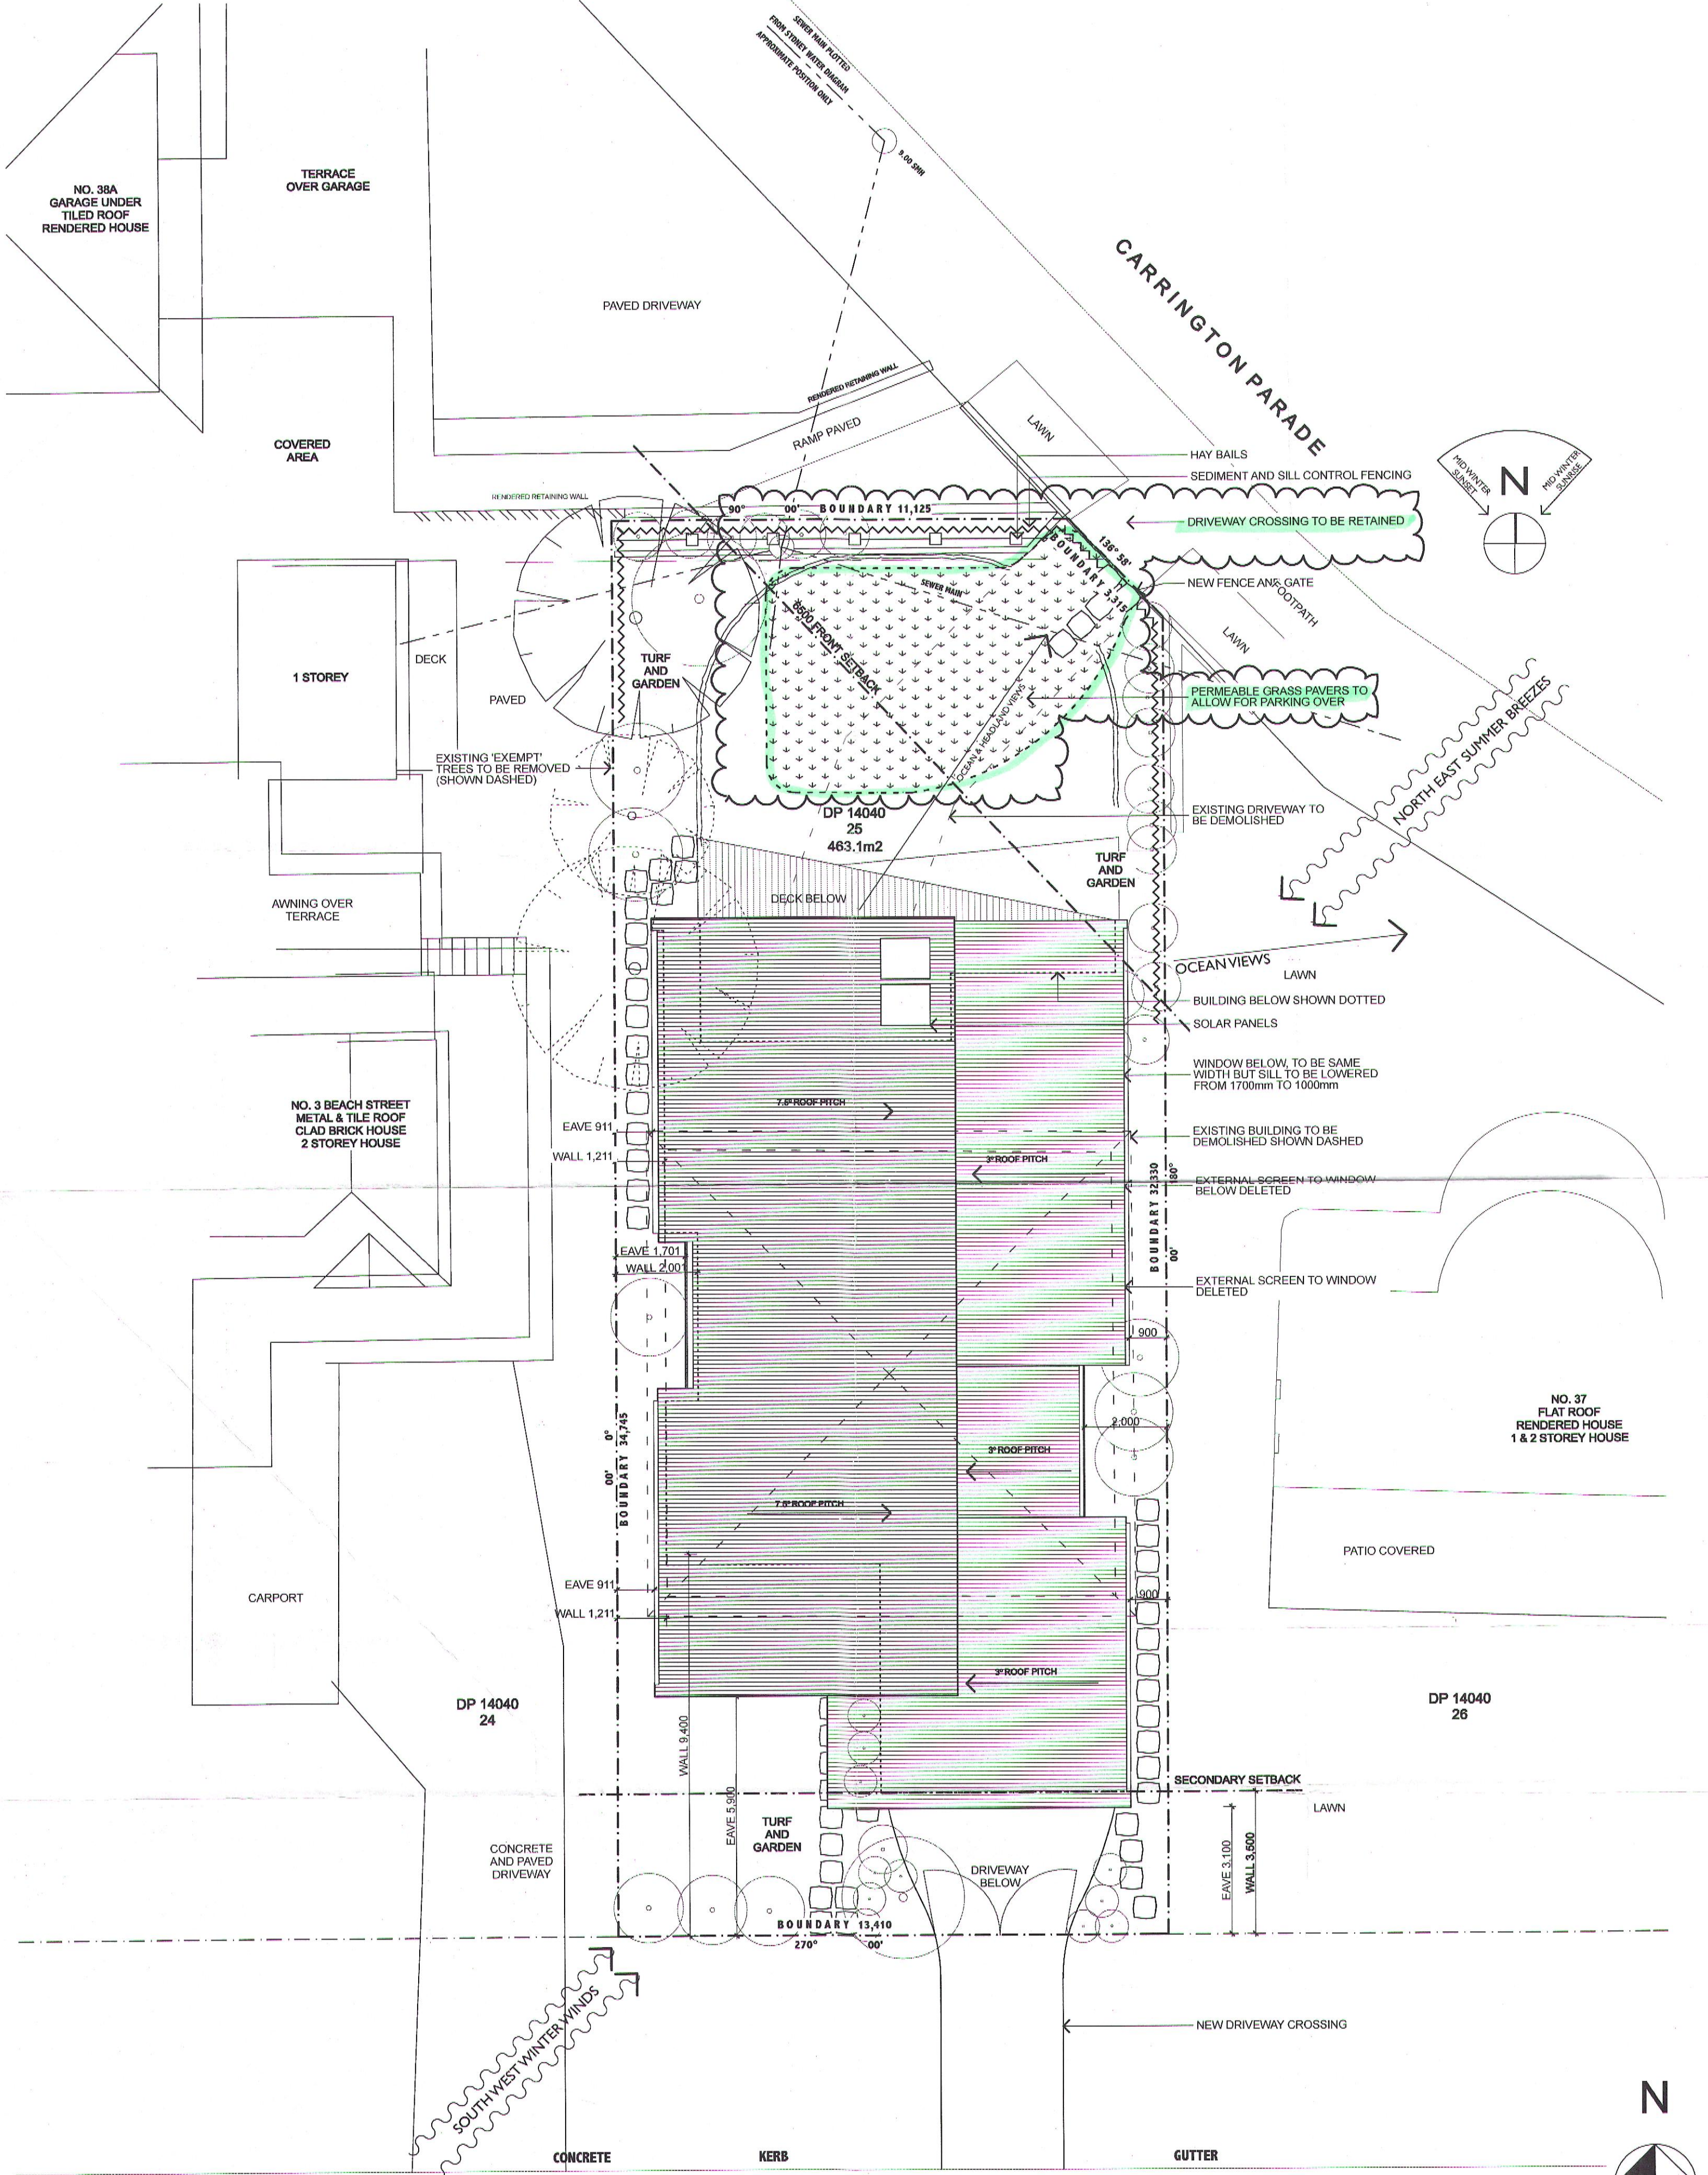

01 SITE PLAN / SITE ANALYSIS PLAN 1:100

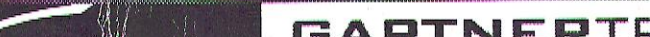Date :	Issue :	Description :		GARTNERTROVATO ARCHITECTS A 47/90 MCNA VALE ROAD PO BOX 1122 MCNA VALE, NSW 2109 +61 2 9979 4411 +61 2 9979 4023 G1A@G-T.COM.AU	Project :	New Residence - LOT 25, DP 14040 38 Carrington Parade, Curl Curl		Drawn/Designed :	LT / NS	Date :	AUGUST 2012
23.08.12	A	Section 96 submission			Client :	Jones	Project Number :	1109	Scale :	AS SHOWN @ (A2)	
19.02.13	B	second Section 96 submission			Drawing :	SECTION 96 - SUBMISSION 02 SITE PLAN / SITE ANALYSIS					
								S96.01		B	