


RAYNER ROAD

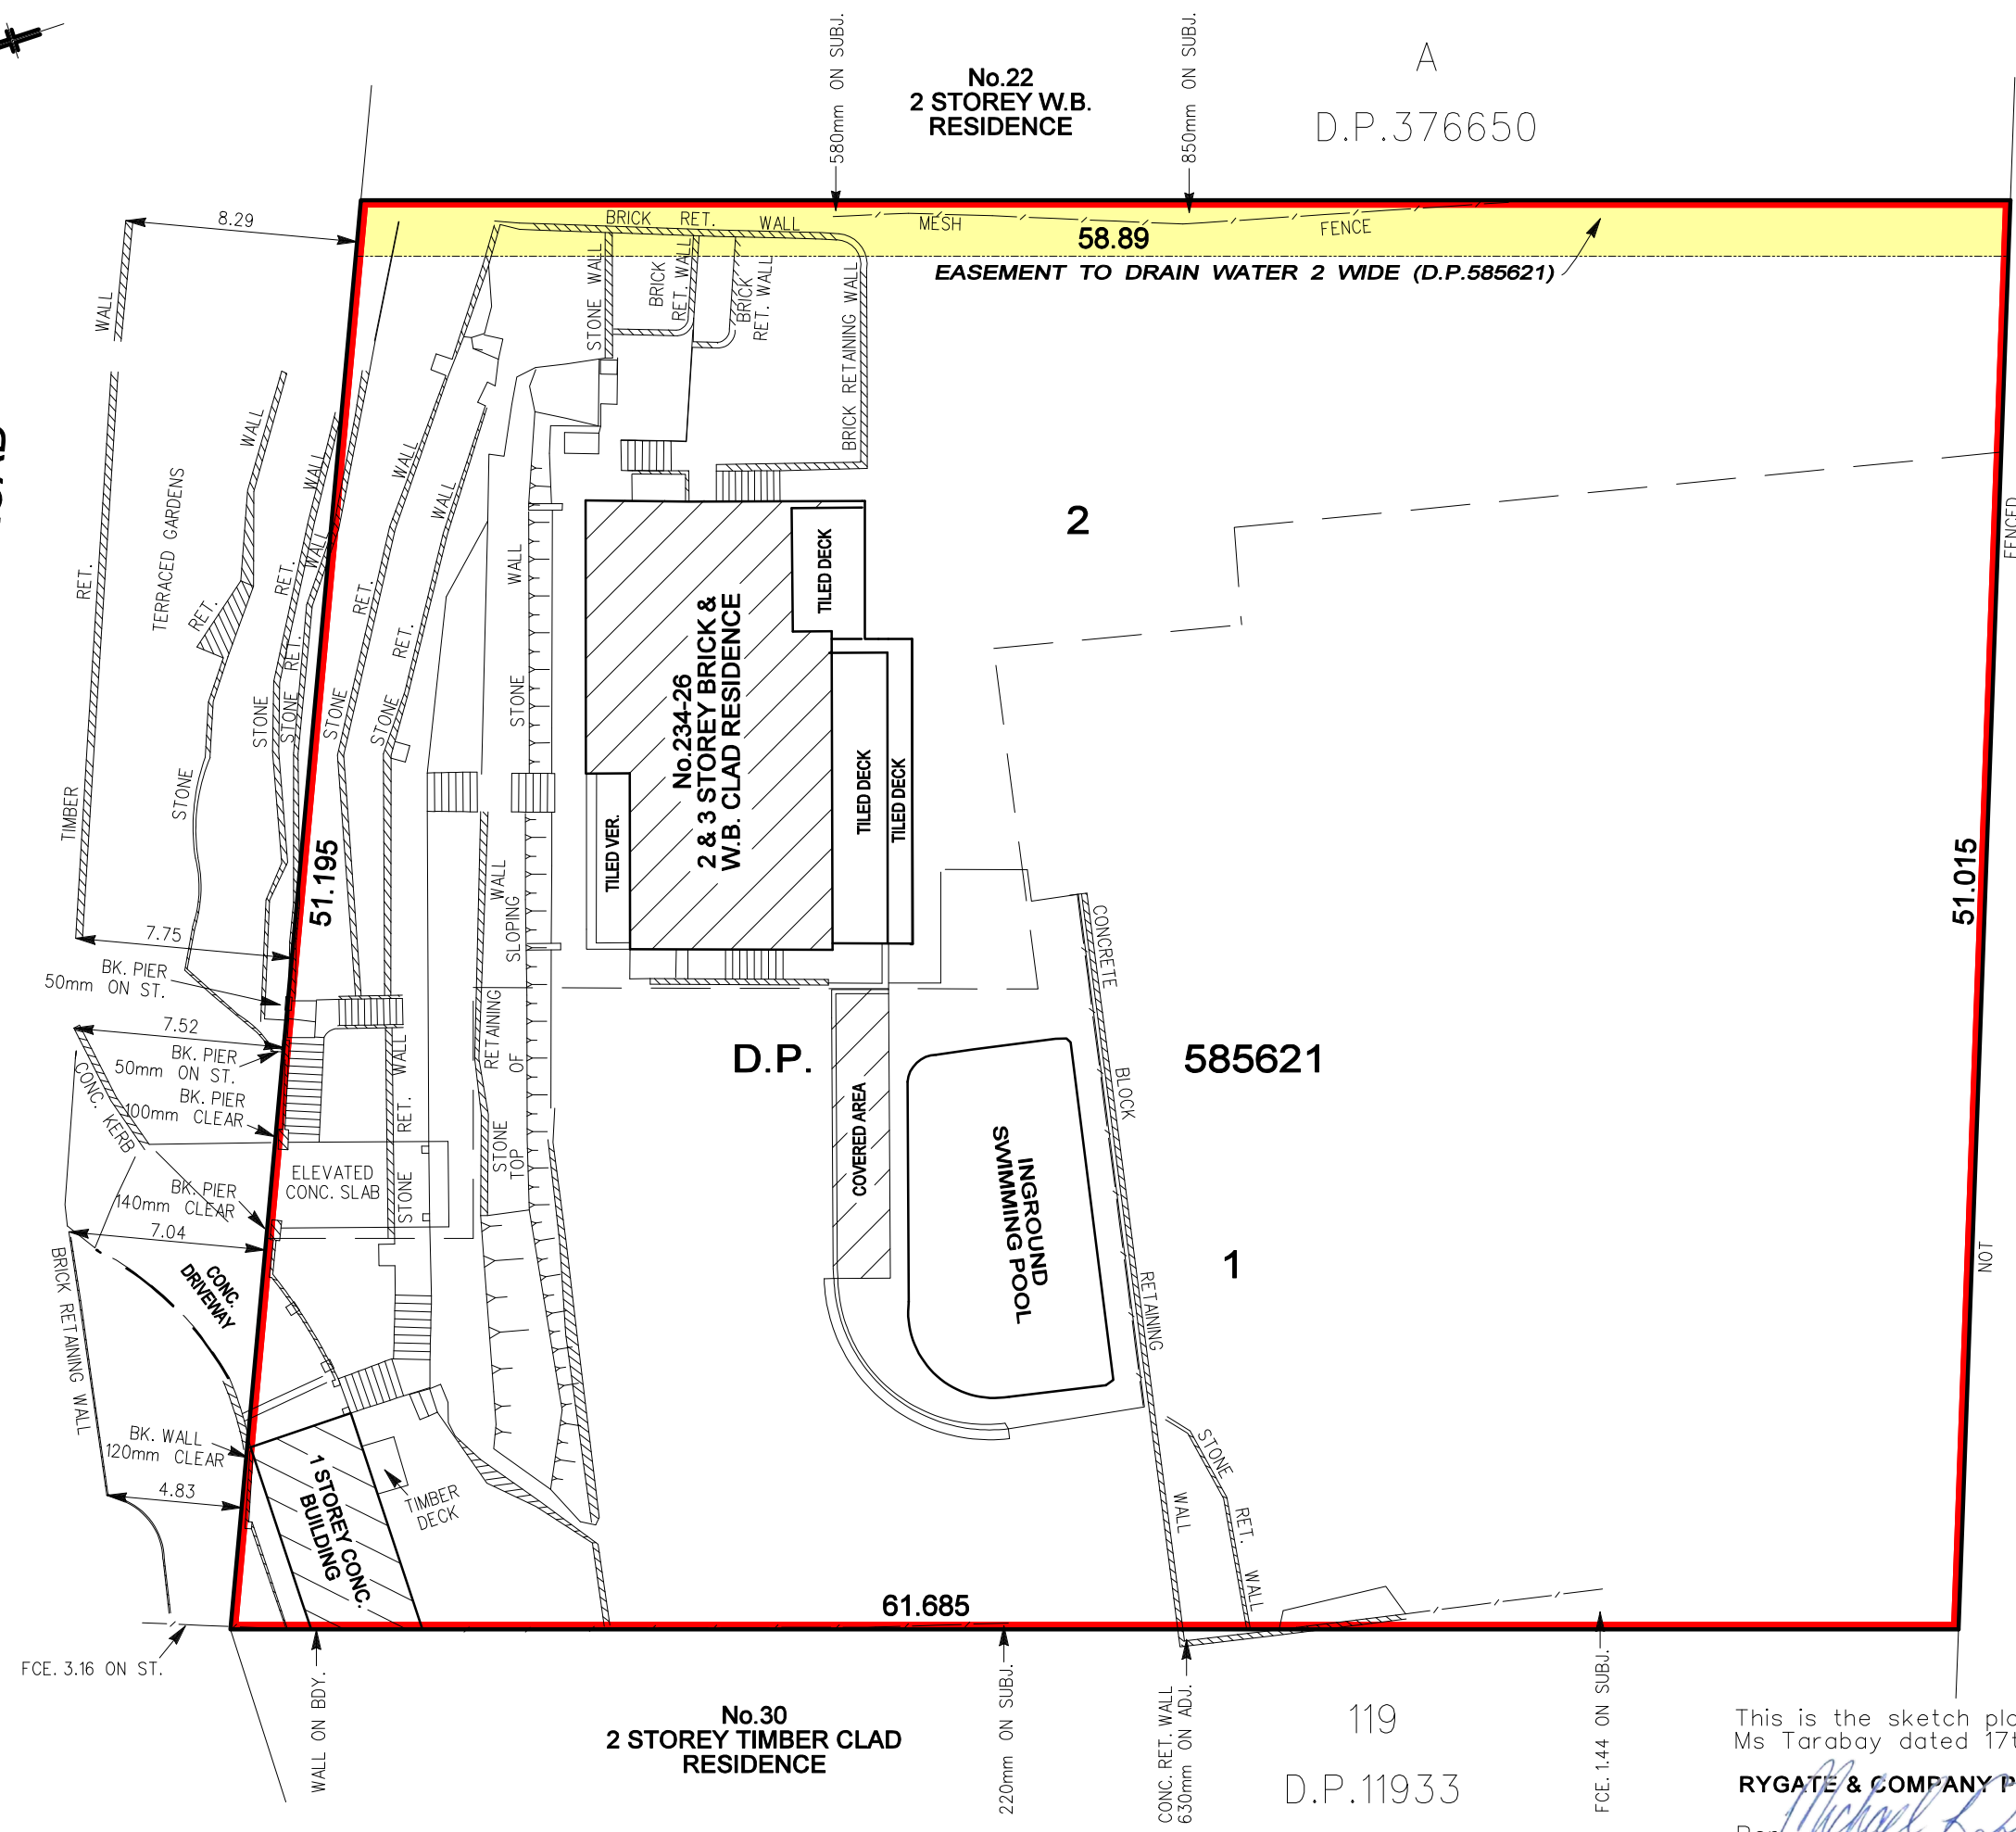

No.22
2 STOREY W.B.
RESIDENCE

A
D.P.376650

No.30
2 STOREY TIMBER CLAD
RESIDENCE

D.P. 585621

119
D.P.11933

MEASUREMENTS IN METRES UNLESS STATED OTHERWISE

This is the sketch plan referred to in our report to
Ms Tarabay dated 17th August, 2020
RYGATE & COMPANY PTY. LTD.
Per *Michael Brown*
M.A. BROWN, B.Surv. M.I.S.
Registered Land Surveyor