

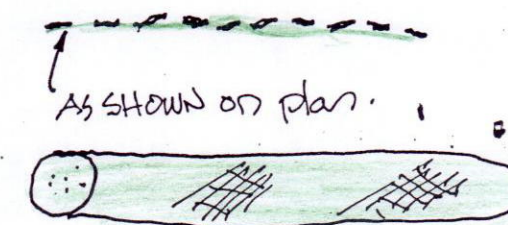


THIS PLAN TO BE READ IN CONJUNCTION WITH
MOD2019/0091
NORTHERN BEACHES COUNCIL

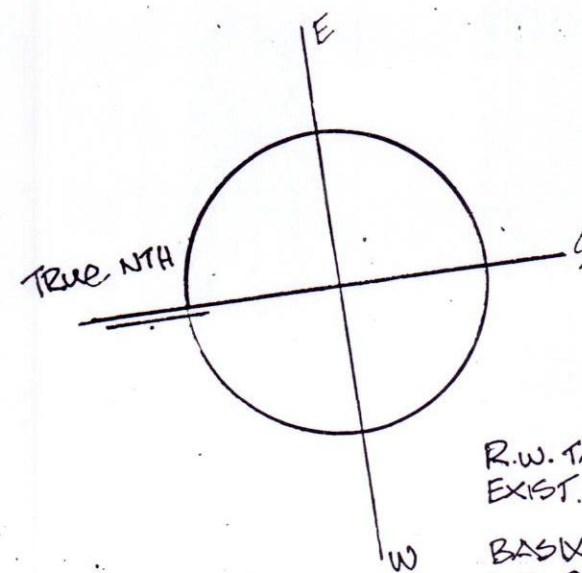


SEDIMENT BARRIER

250 MM DIAM. CONTINUOUS SAND FILLED GEOTEXTILE FABRIC BAGS. CONTINUOUS LENGTHS.
* REMAIN IN PLACE UNTIL CONSTRUCTION FINISHED.

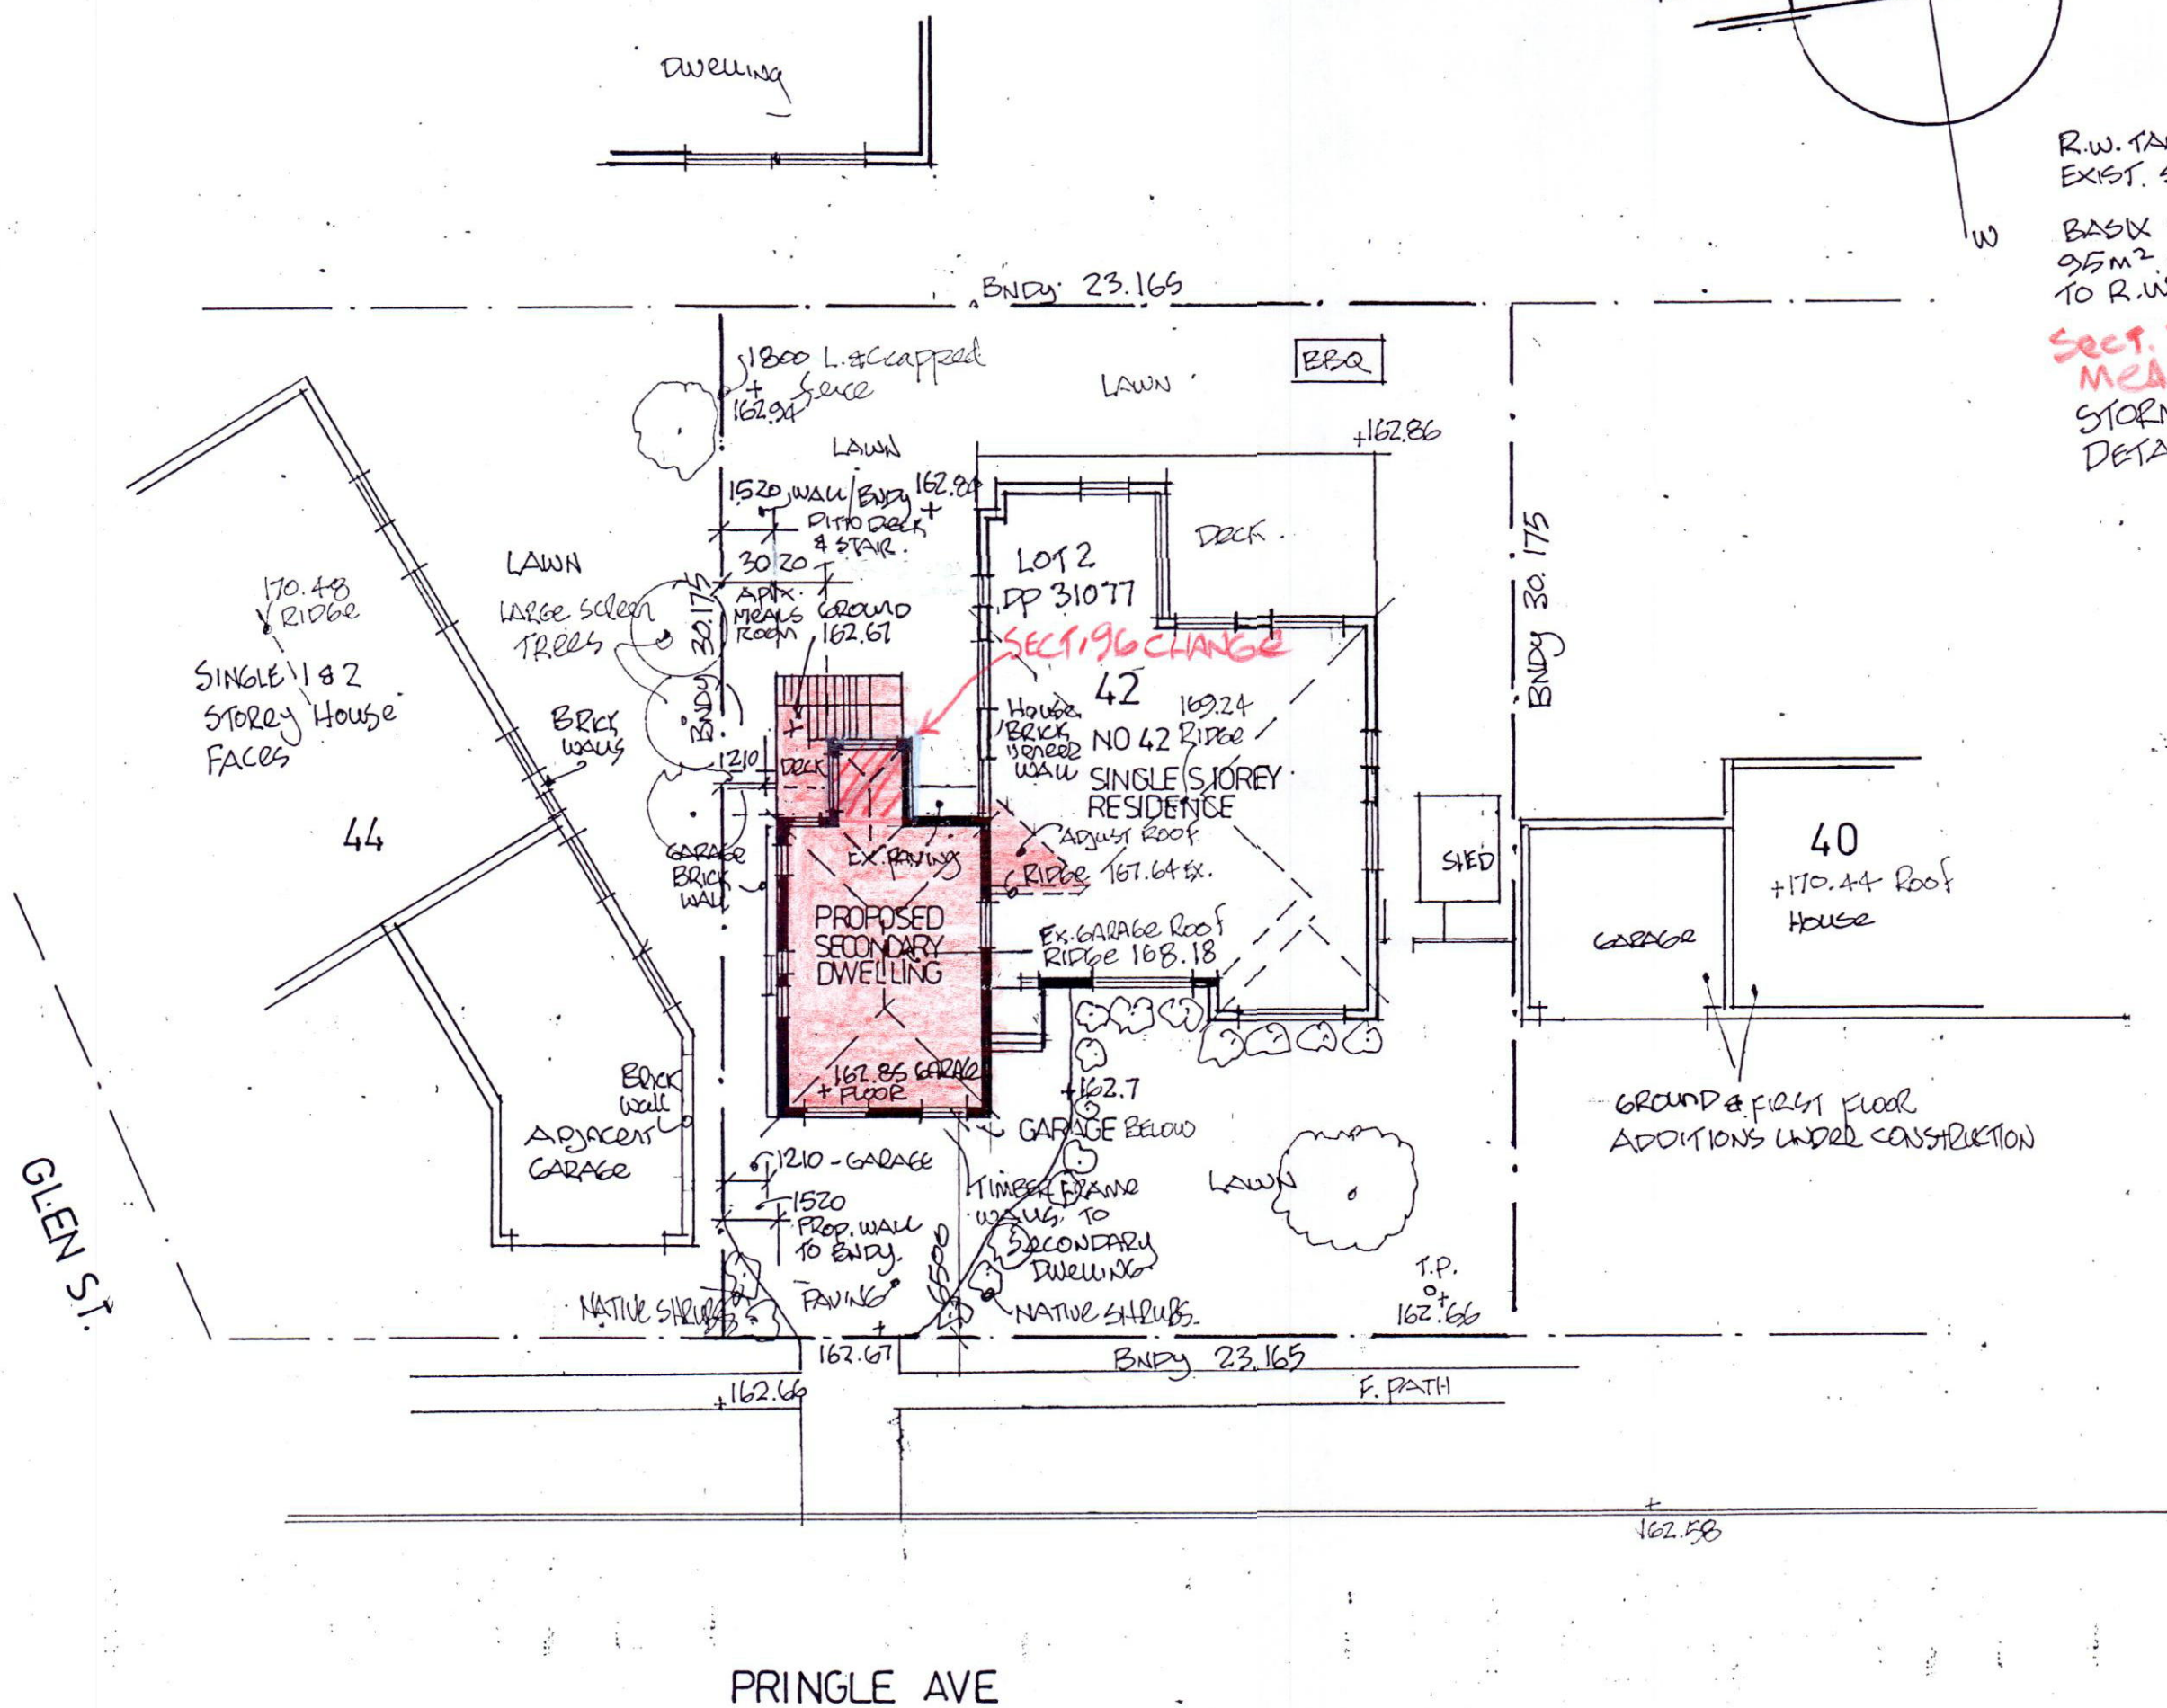

SITE-SITE ANALYSIS PLAN 1:200

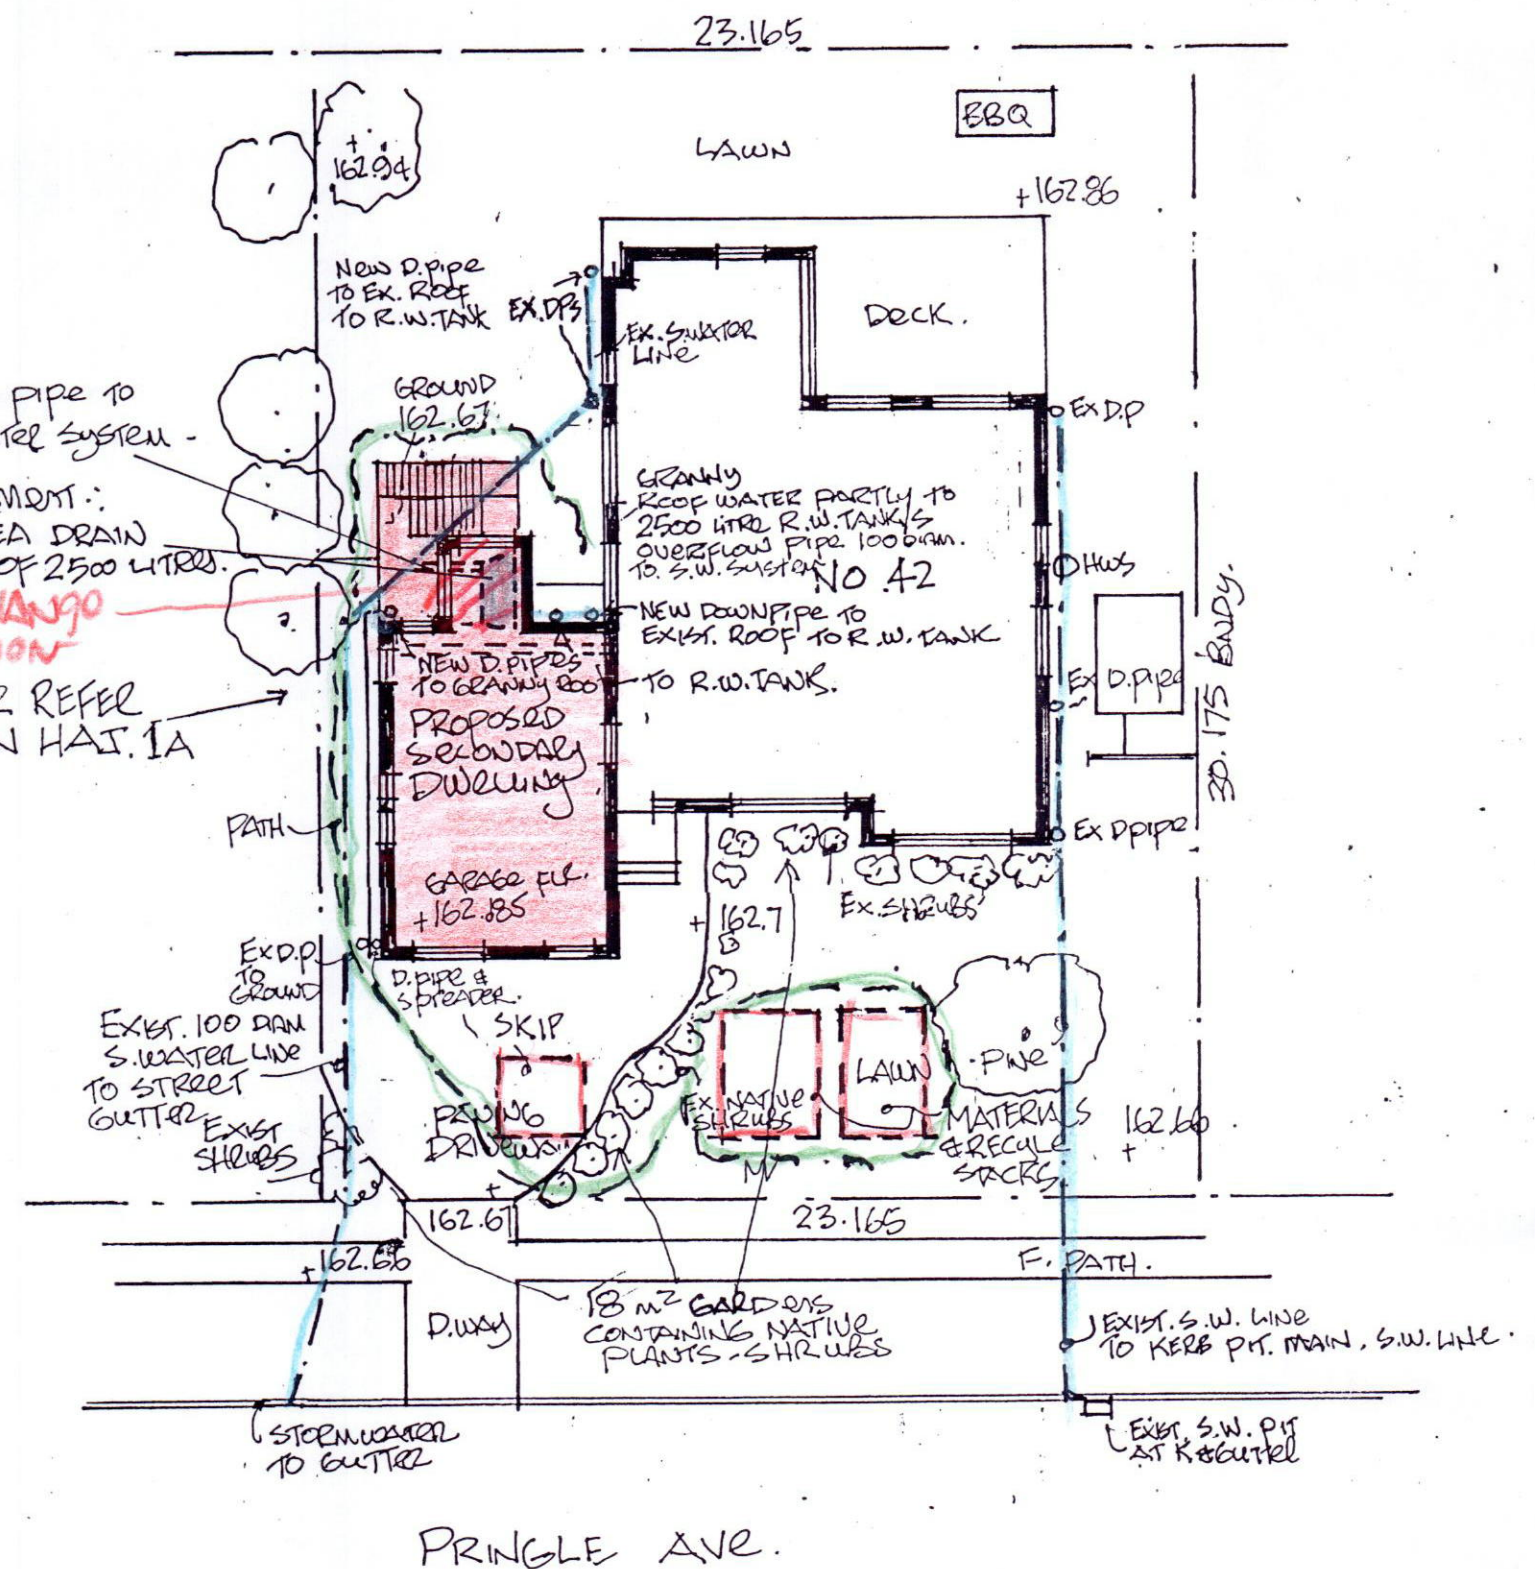

LANDSCAPING & STORM WATER PLAN 1:200

15.2.19	A.	SITE ANALYSIS PLAN GRANNY MEALS ROOM MOVED NORTH 1850 AWAY FROM HOUSE
DATE	NO	STORM WATER PLAN REVISED AS HAT.1
		AMENDMENT.

Newbuild design and Drafting Robert Geoghegan m. 0419907222 e. robgetbigpond.com 17 Jocelyn Street North Curl Curl 2099		
Proposed secondary dwelling to residence at 42 Pringle Ave Belrose for John and Therese Hajakian		
date July 2018	scale 1:200	dwg. no. 355.1A