


NO. 894 PITTWATER ROAD, DEE WHY

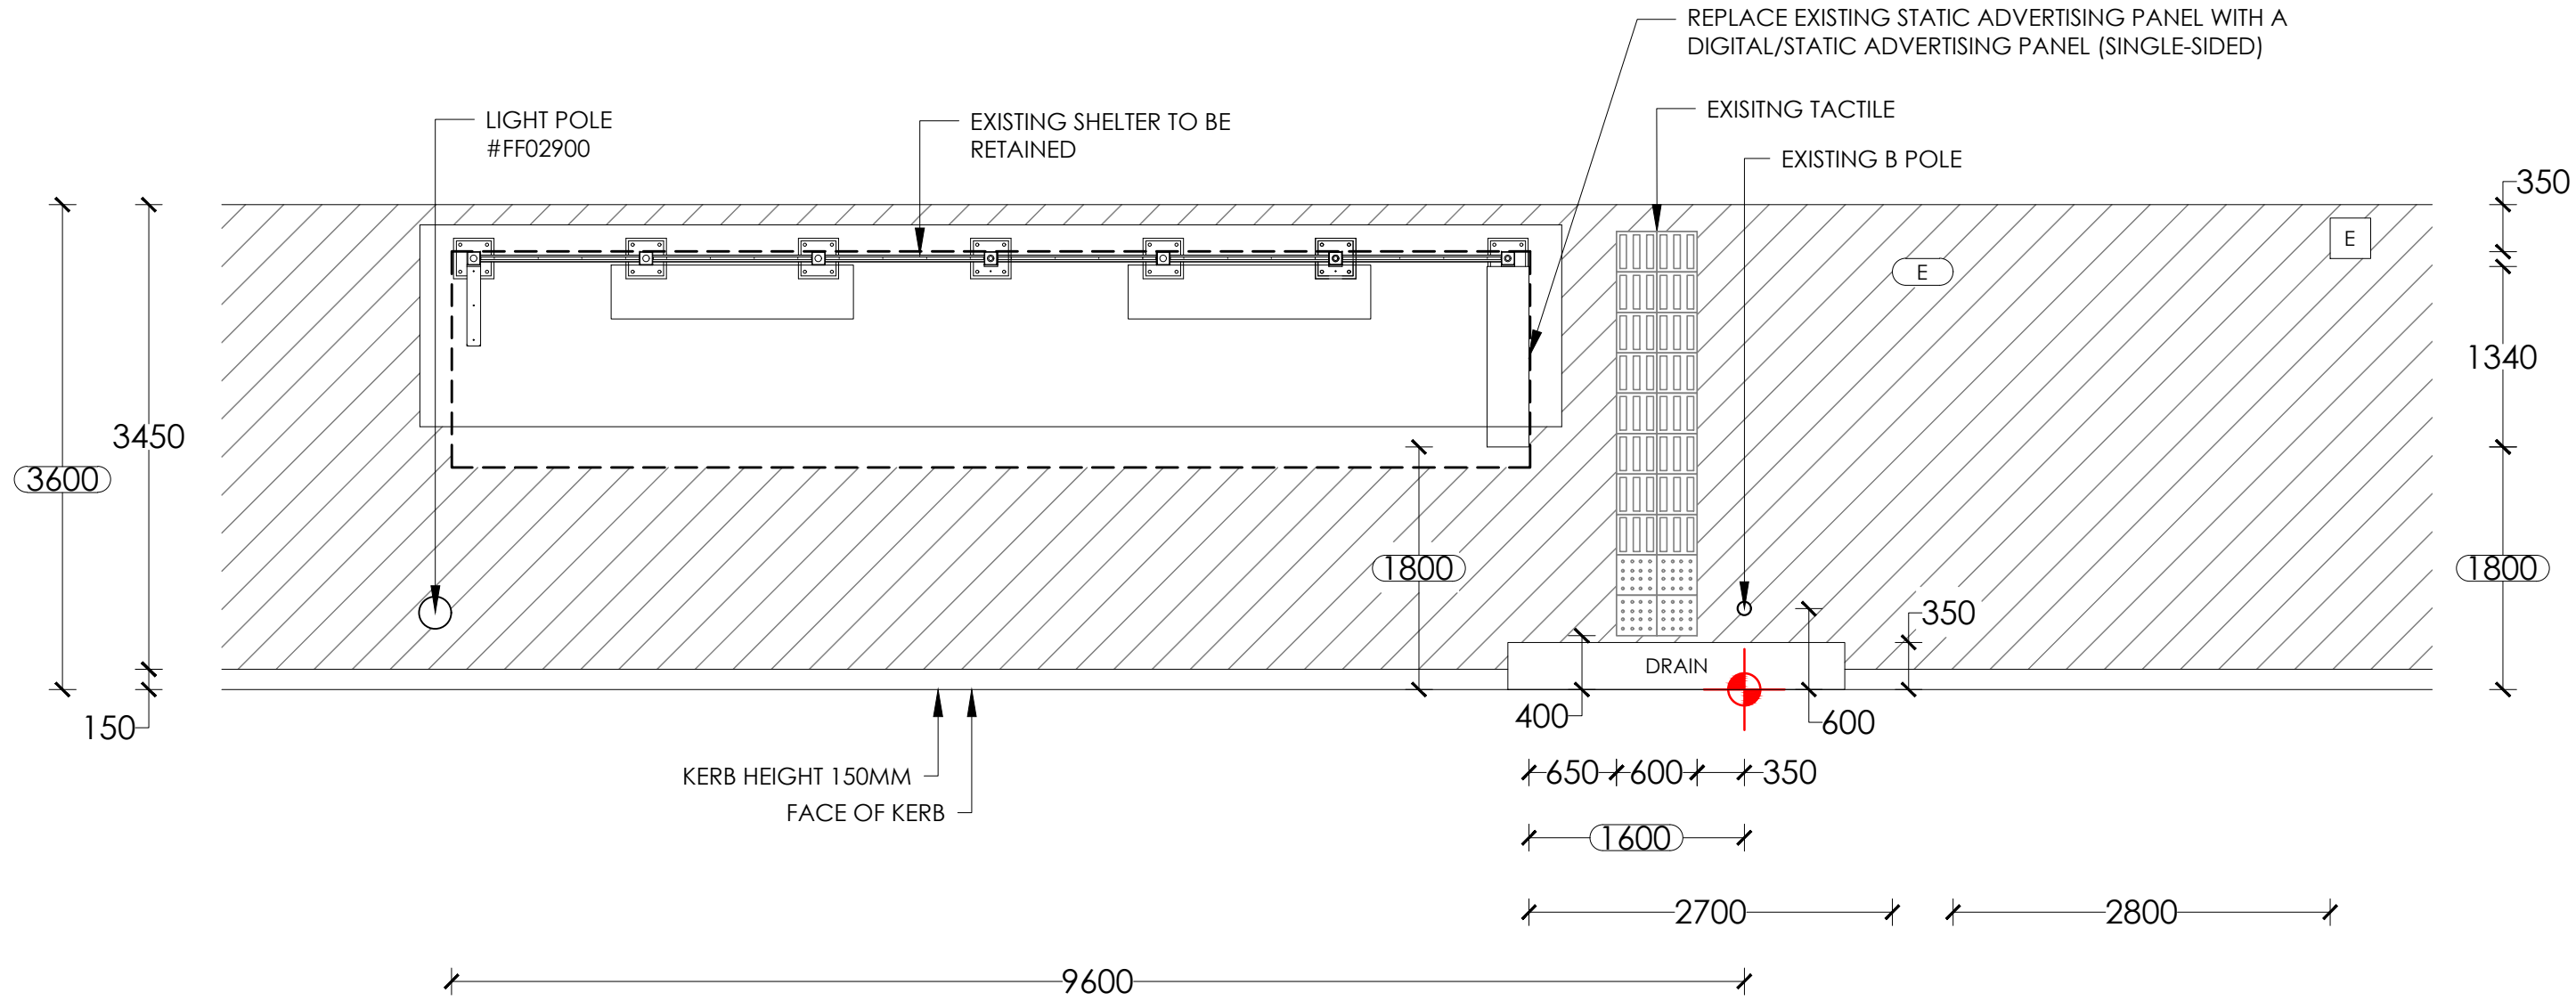

HOWARD AVENUE

- NOTES:**
1. Retrofit digital screen
 2. Existing shelter to remain.
 3. Reinstate all disturbed areas to match existing, refer hatch legend.

NOTE:
PROPOSED CONFIG - DIGITAL/STATIC

SURVEY		TRANSITION TABLE	
1	3.1		
2	2.8		
3	1.0		

LEGEND:

- EXISTING PAVERS/CONCRETE
- GRASS
- NEW PAVERS/CONCRETE
- SET OUT POINT



PROPOSED
SCALE 1:50

SITE ADDRESS : IN FRONT OF NO. 894 PITTWATER ROAD, DEE WHY

SITE # : 16030

BUS STOP: J7 (209948)



PAPER SIZE: A3				SCALE	DRAWING NO.
				1:50	101
	A	07/04/25	SYN	REV NO.	DATE
	REV.	DATE	INT.	A	07/04/25