


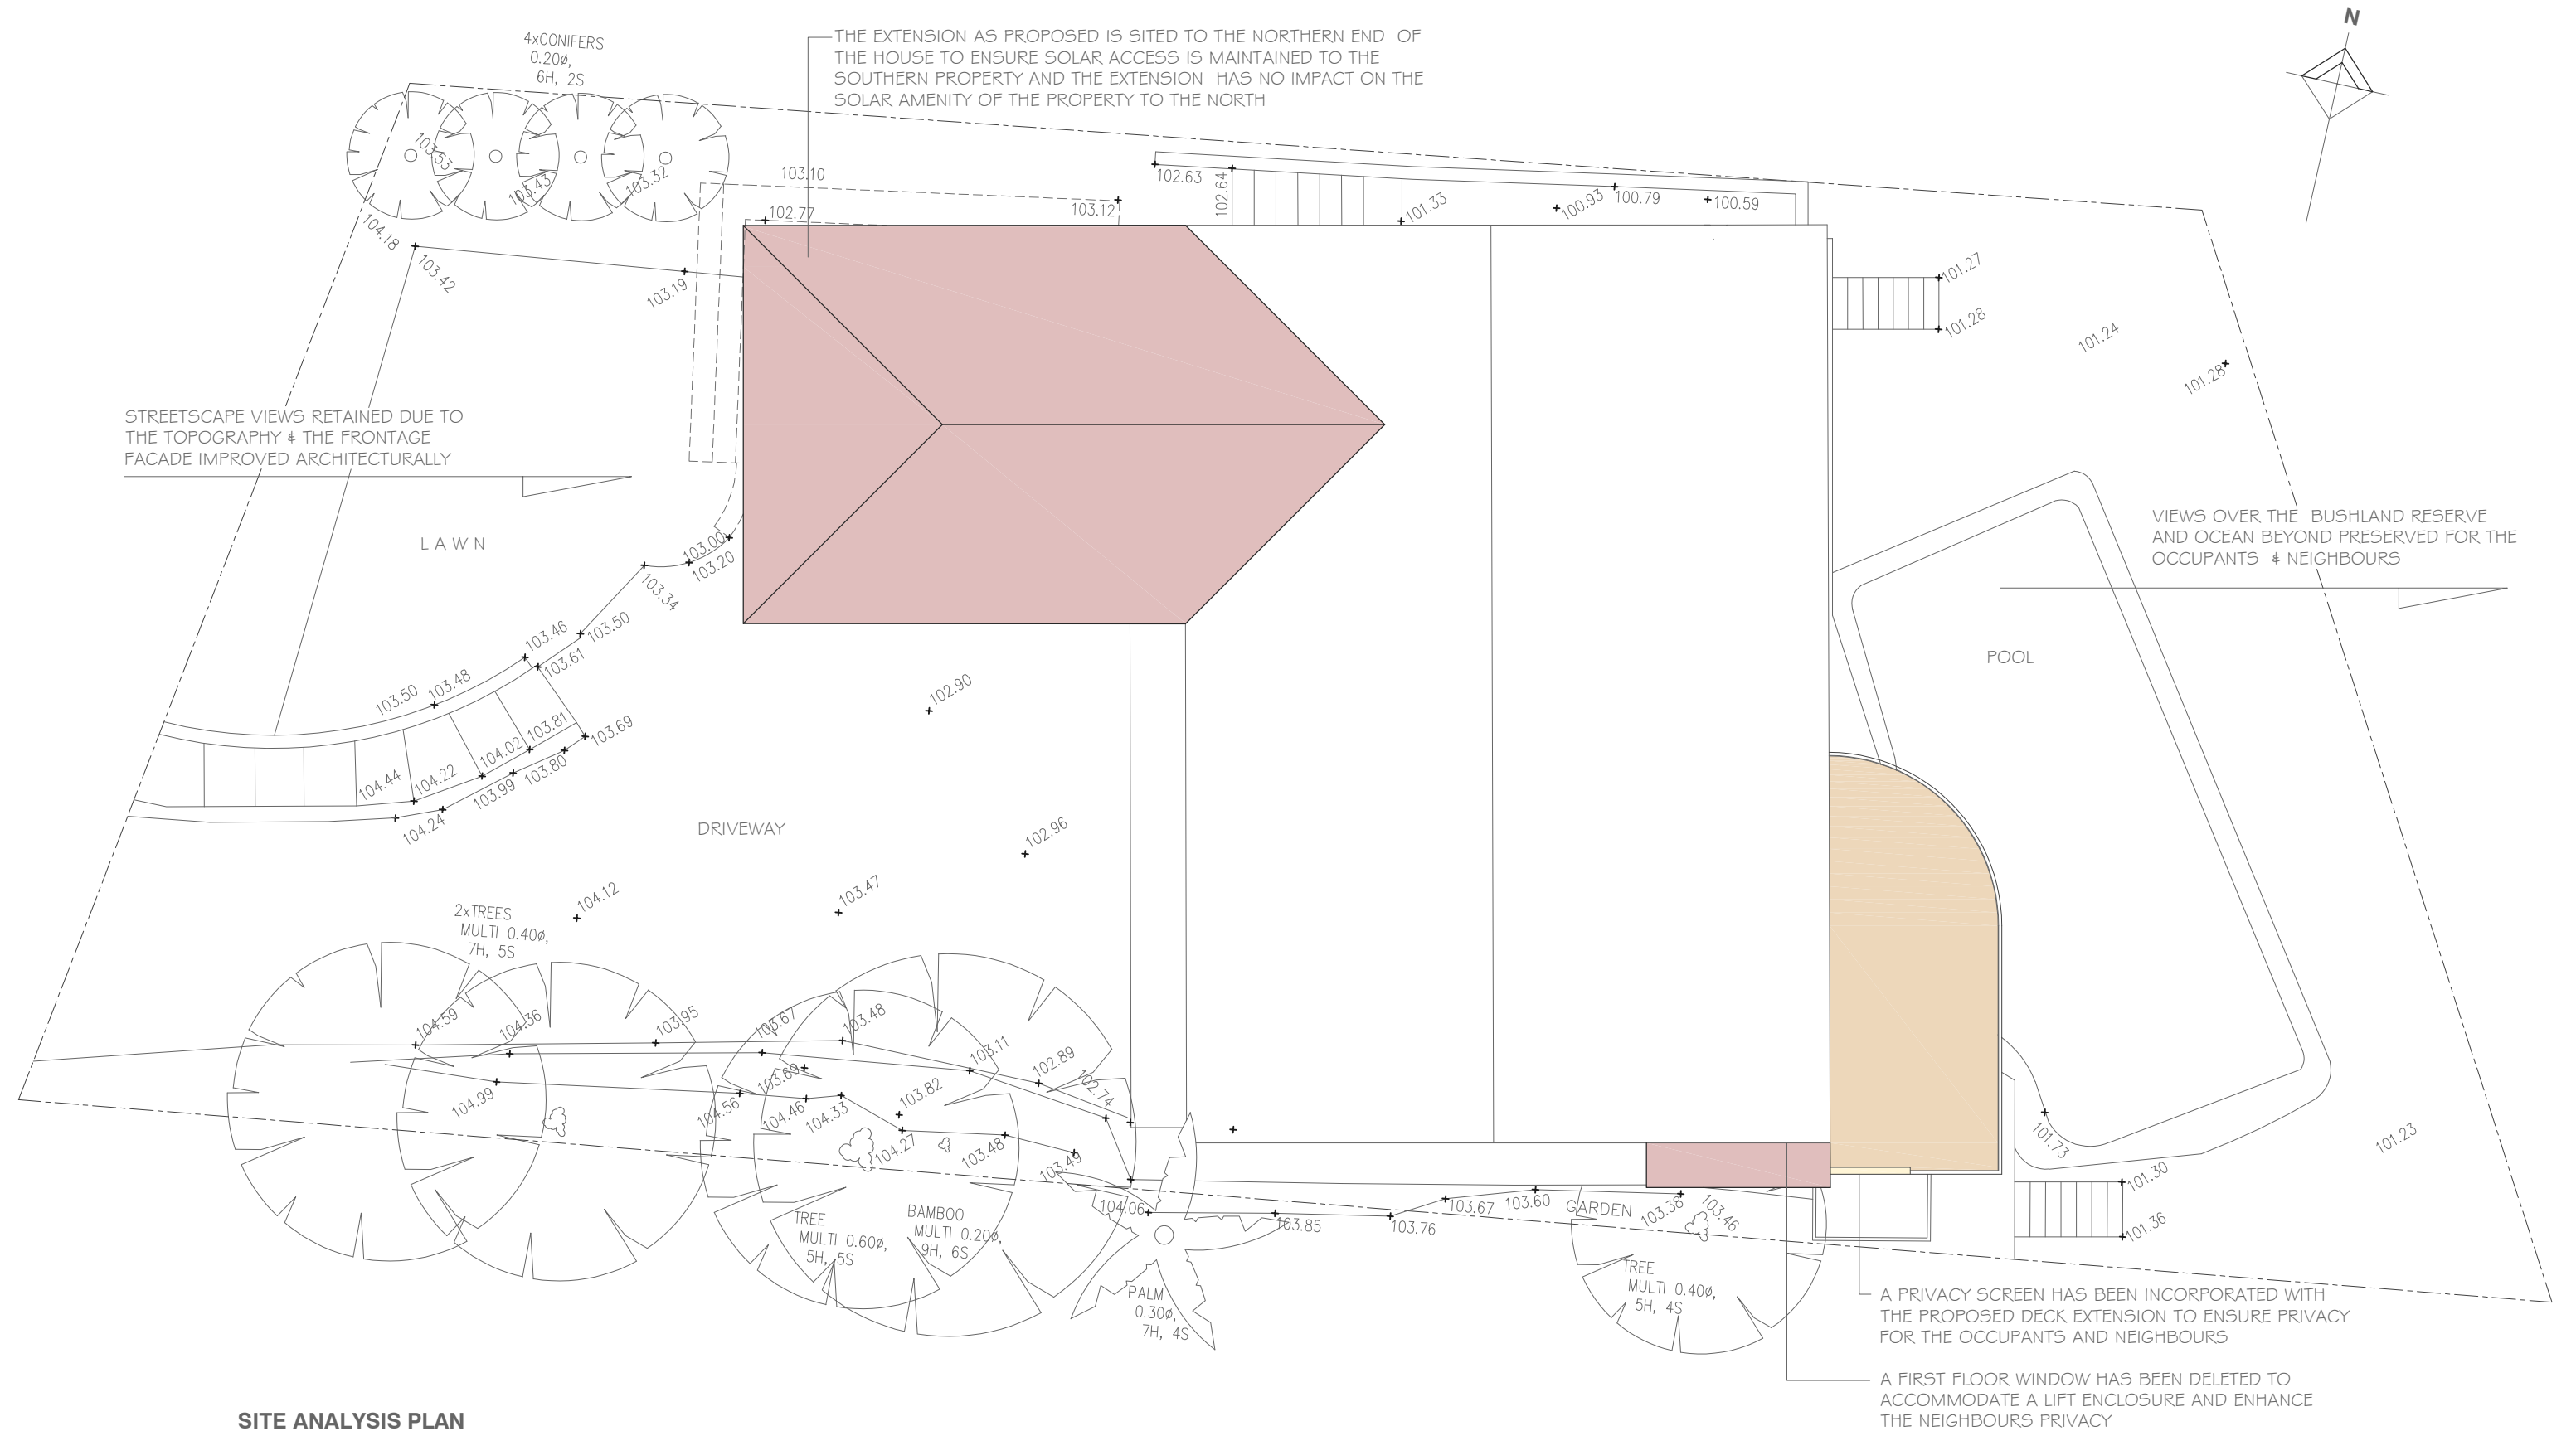

SITE ANALYSIS PLAN

NOTES

- UPGRADES TO THE STRUCTURE TO COMPLY WITH THE BUSHFIRE ASSESSMENT REPORT
- STORMWATER UPGRADED IN LINE WITH THE CONCEPT DRAINAGE PLAN
- ALL WORKS CARRIED OUT IN LINE WITH THE GEOTECHNICAL REPORTS RECOMMENDATIONS
- EXCAVATION FOR THE CARPORT FOOTINGS AND OSD ONLY
- NO LOSS OF TREES OR EXISTING VEGETATION

PROPOSED ADDITIONS AND ALTERATIONS	DEVELOPMENT APPLICATION	DATE	SCALE
Mr Jon Stevens		13 Oct 2025	1:100
4 Aperta Place Beacon Hill 2100		1625 / DA07	
Gerald Gilchrist + Associates Pty Ltd	PHONE 9939 0970	DO NOT SCALE OFF DRAWINGS	