

Contact Us	
The General Manager, 725 Pittwater Road, Dee Why NSW 2099 or Customer Service Centre, Northern Beaches Council DX9118 Dee Why	
Email	council@warringah.nsw.gov.au
Fax	9942 2606
If you need help lodging your application call Customer Service on (02) 9942 2111 or come in and talk to us at the Civic Centre, Dee Why.	

Office Use Only											

Part 1: Declaration


1. DECLARATION	
I hereby certify that the shadow diagrams submitted with the proposal at	
Address	15 Jellicoe Street Balgowlah Heights
For the erection of <i>Description of development</i>	extensions and alterations
- In accordance with the survey (prepared by a registered surveyor) which is required to be submitted with the application - Drawn to true north - Indicate shadow cast by the proposal at 9am, noon, 3pm, 21 June - To indicate the shadow cast by existing buildings and structures on the site and in the surrounding area	

Part 2: Certification


2. CERTIFIER		
Title	☐ Mr ☒ Mrs ☐ Ms ☐ Other	
Full family name <i>(no initials) (or Company)</i>	Regan	
Full given names <i>(no initials) (or A.C.N)</i>	Kathleen Duffy	
Phone	0416 037 847	Alternate
Mobile		Fax
Qualification <i>(i.e. Architect, Planner, Computer Technician, Surveyor)</i>	Building designer	

Part 3: Signature

3. APPLICANT(S) SIGNATURE	
Signature	K D Regan
Date	4/3/22

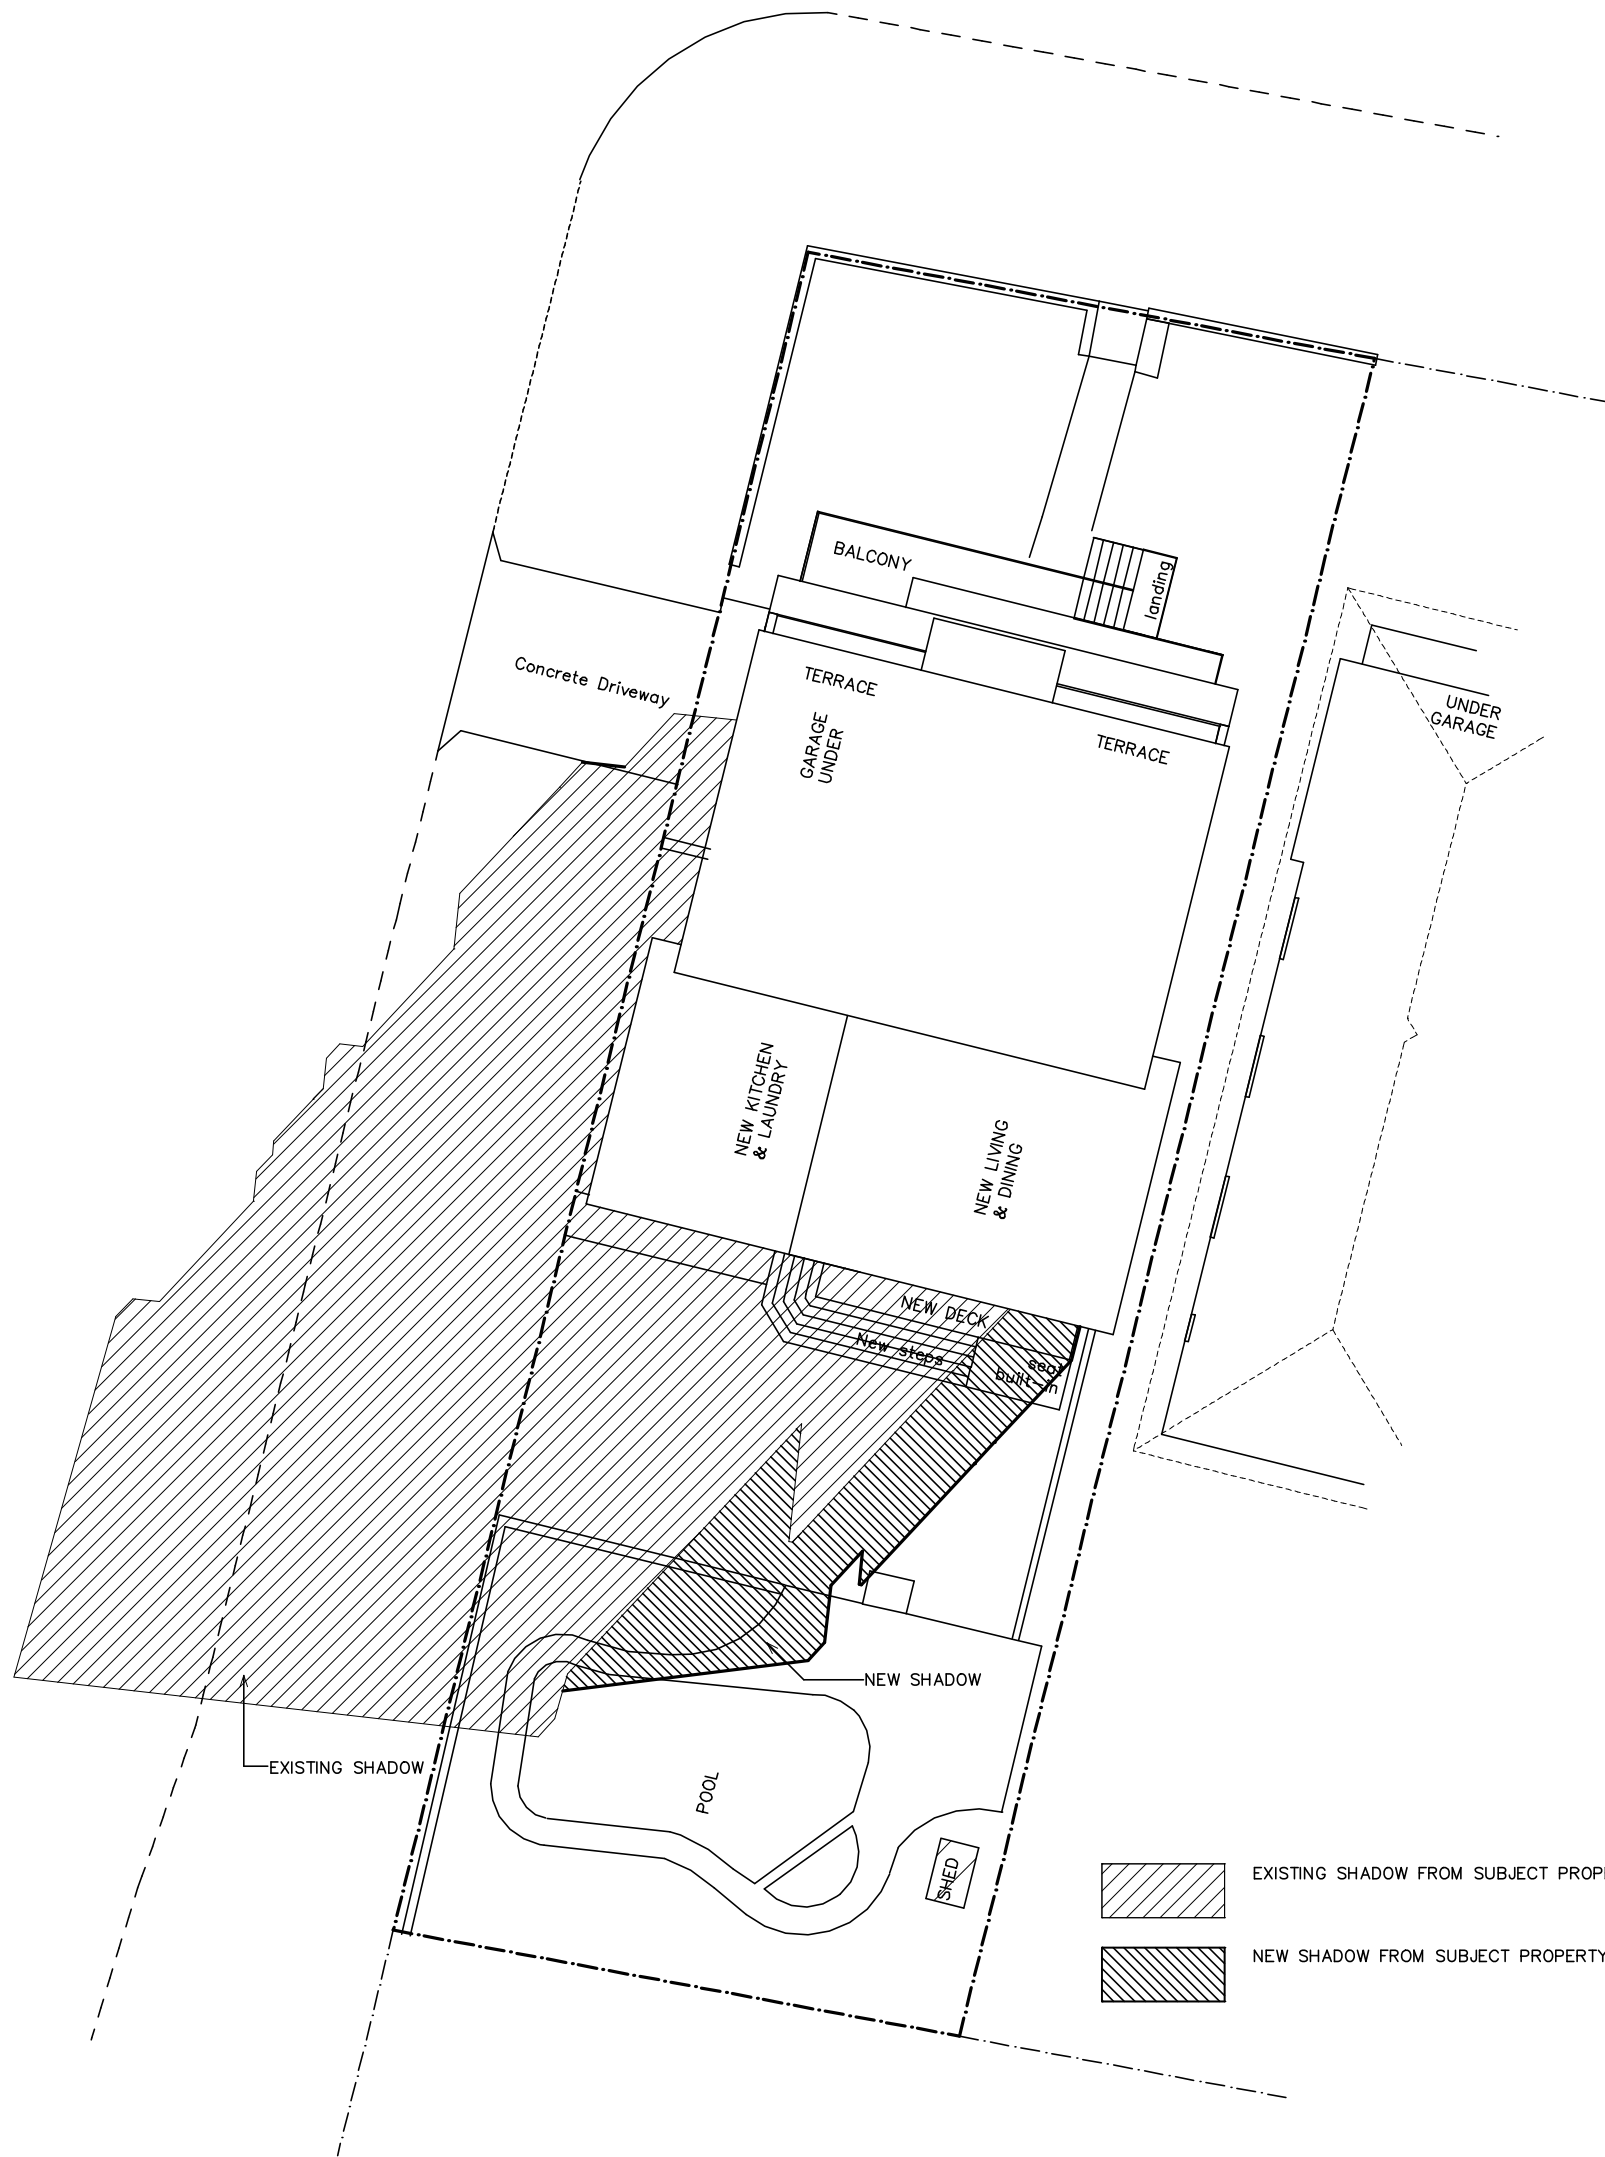

9am

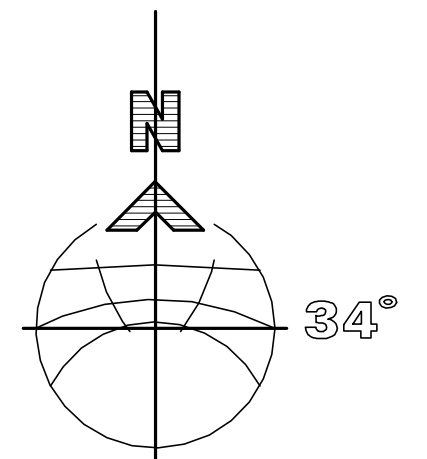

Project: ALTERATIONS & ADDITIONS

Job. No. 626/18

for: T. & R. Wunder
at: 15 Jellicoe Street, Balgowlah Heights

Title: JUNE 21
SHADOW DIAGRAMS


Scale: 1:200
Date: MAR 2022
Drawn: D.R.

Revision:


DUFFY REGAN DESIGN
121 Soldiers Ave., Freshwater NSW 2096

Tel. & Fax: (02) 9905 6009
Mobile: 0416 037 847
Email: dregandesign@gmail.com

Drawing No. DA-09

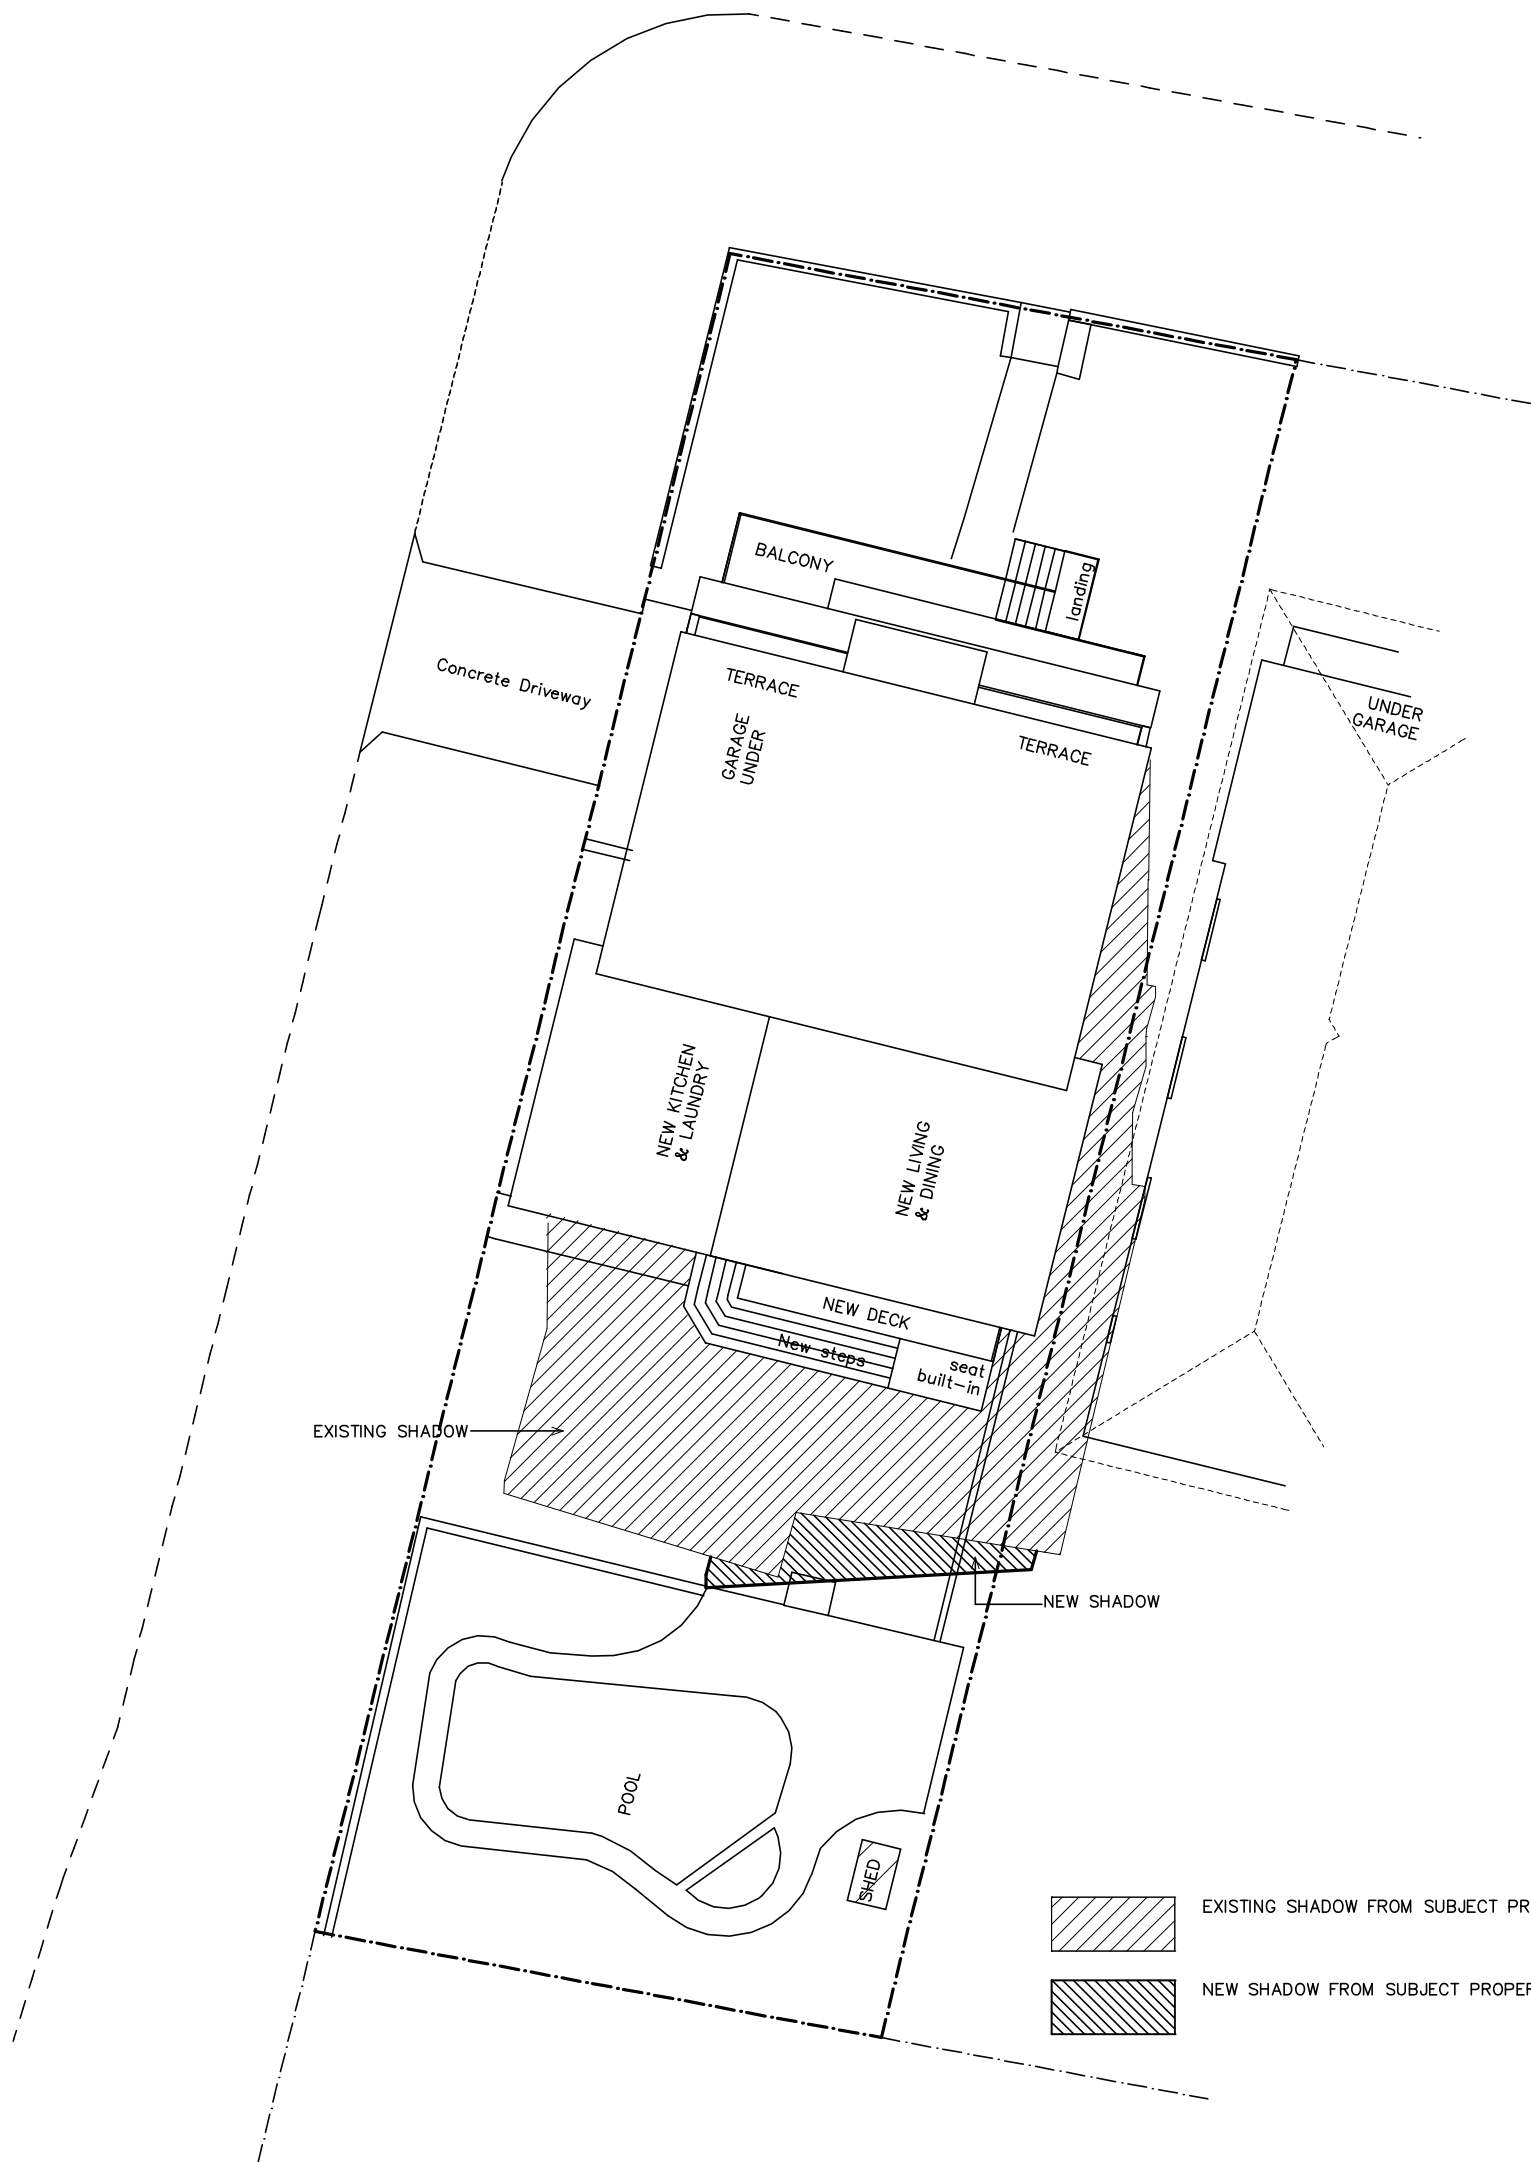

12pm

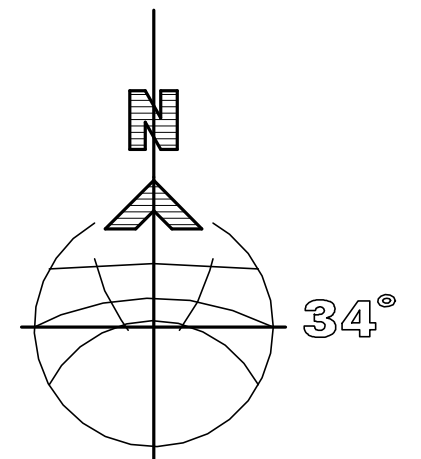

Project: ALTERATIONS & ADDITIONS

Job. No. 626/18

for: T. & R. Wunder
at: 15 Jellicoe Street, Balgowlah Heights

Title: JUNE 21
SHADOW DIAGRAMS

Scale: 1:200

Revision:


Date: MAR 2022

Drawn: D.R.


DUFFY REGAN DESIGN
121 Soldiers Ave., Freshwater NSW 2096

Tel. & Fax: (02) 9905 6009
Mobile: 0416 037 847
Email: dregandesign@gmail.com

Drawing No. DA-10

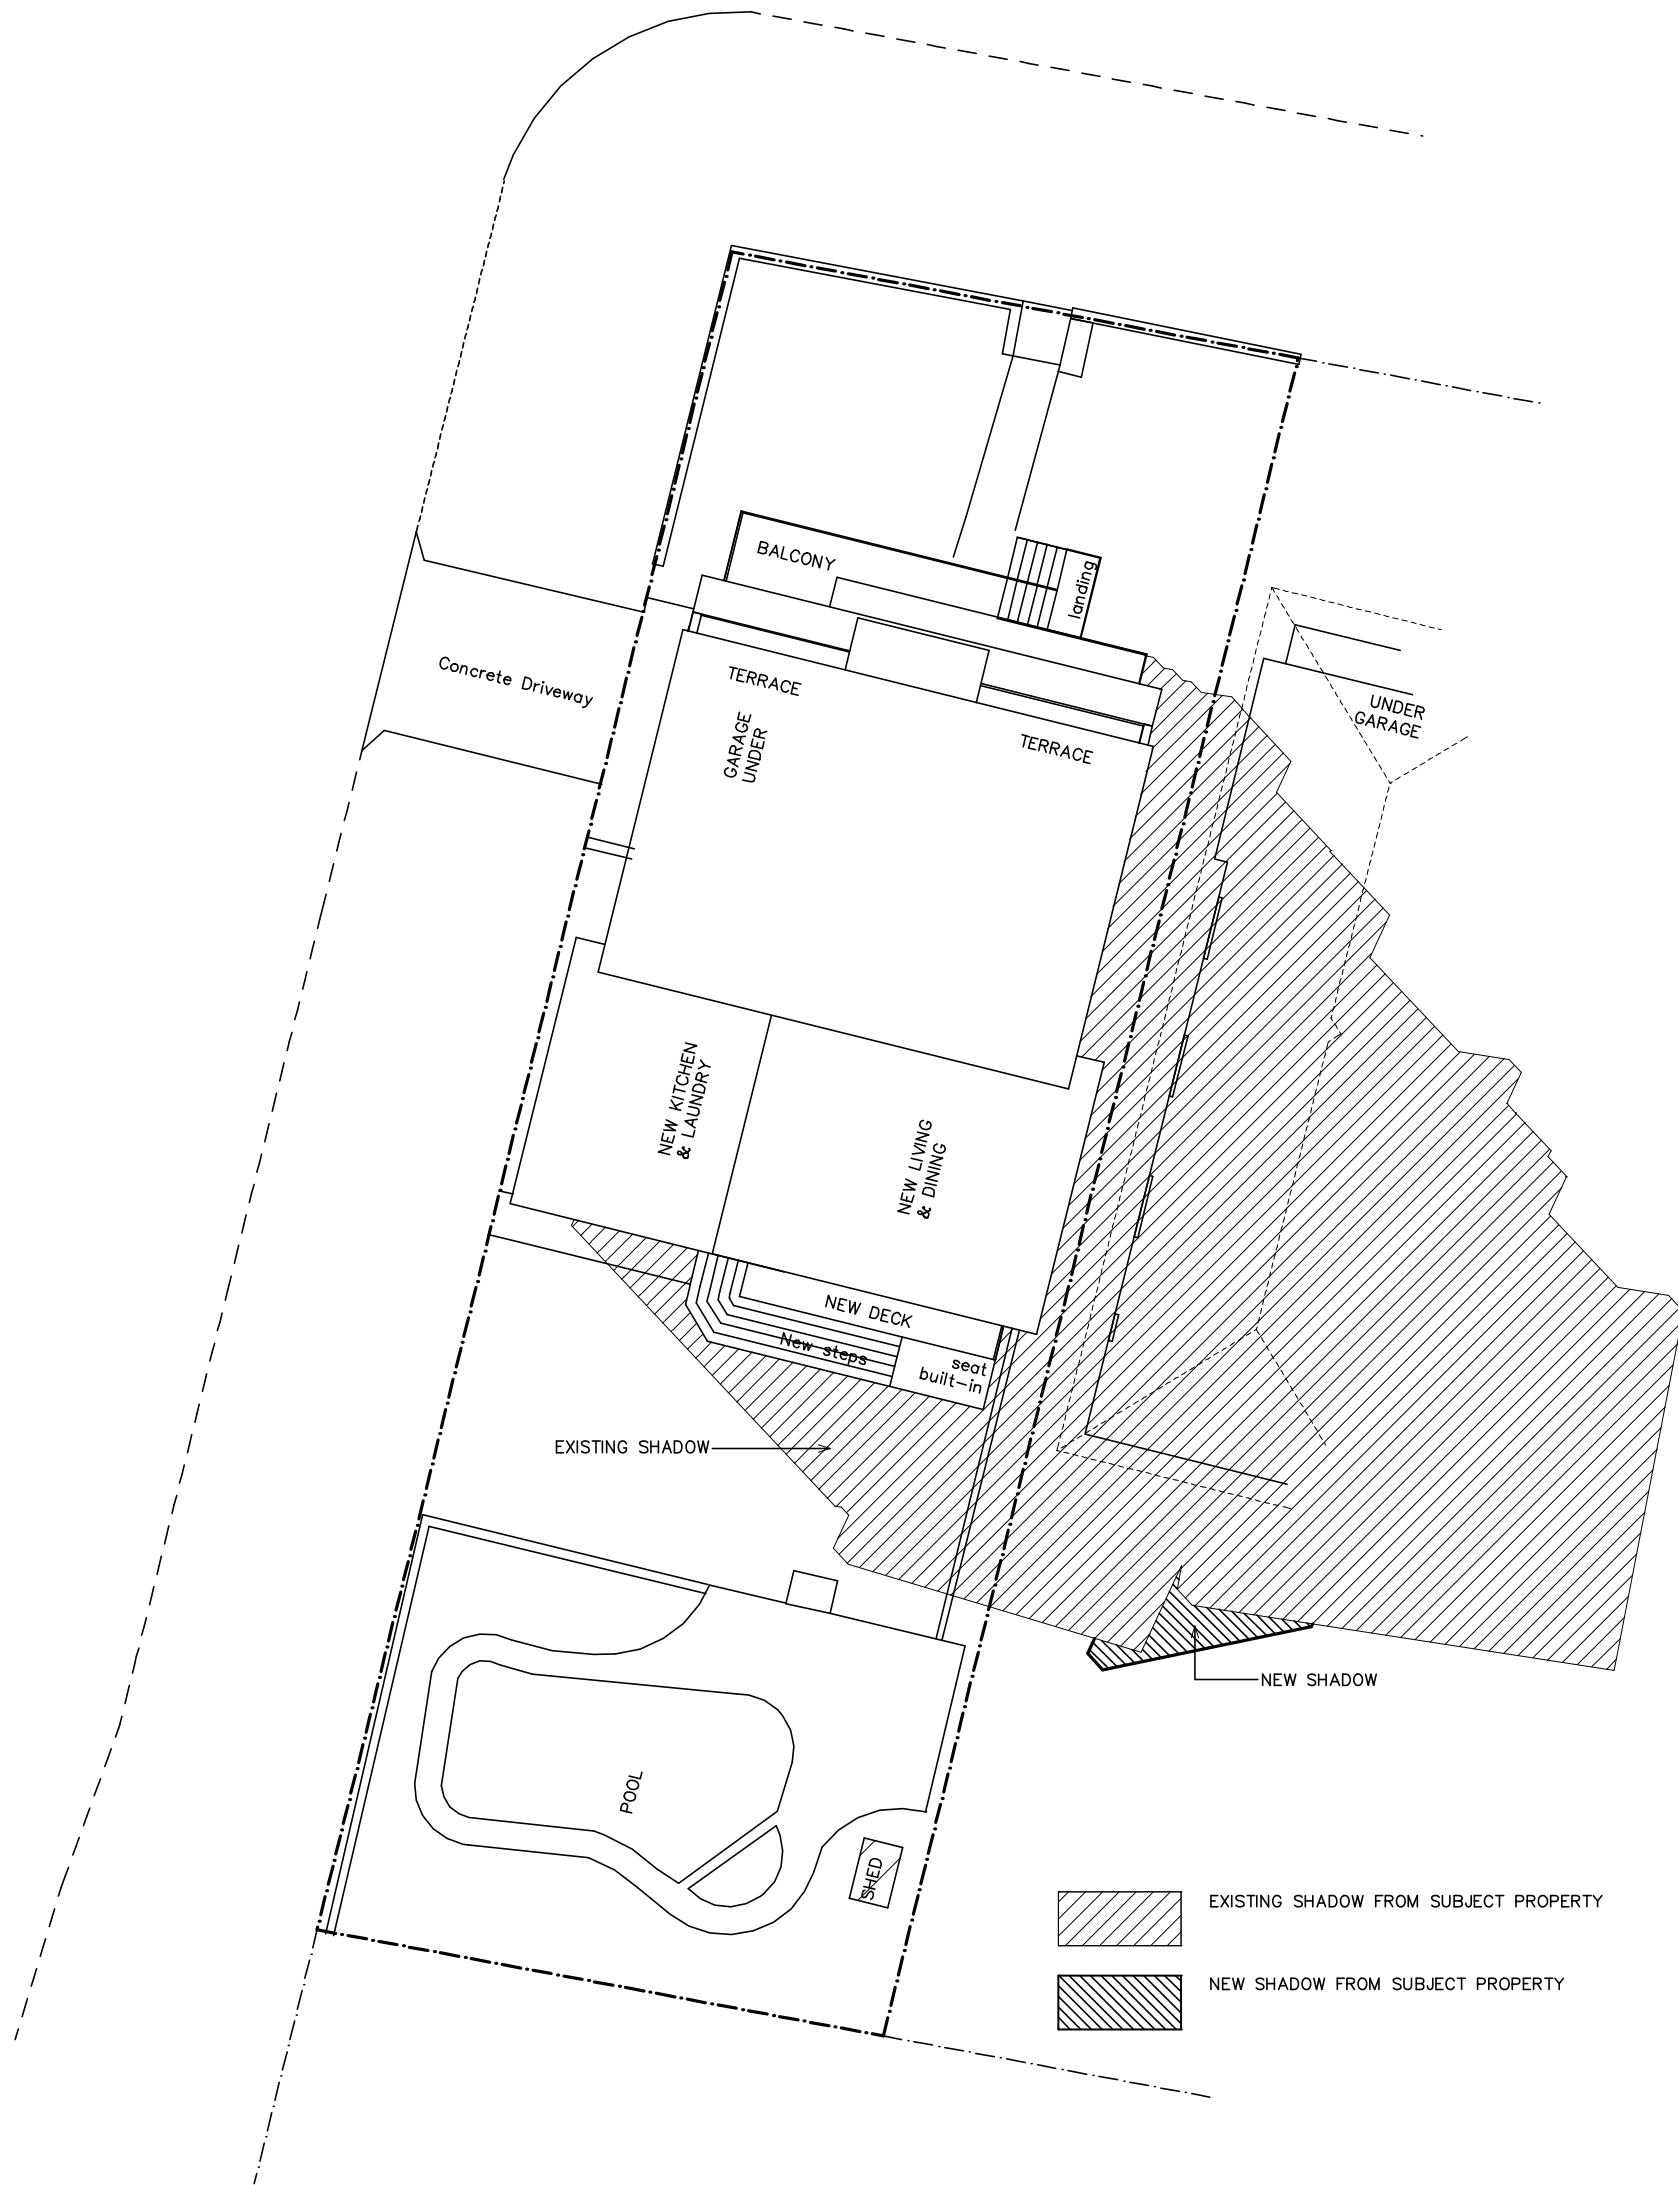

3pm

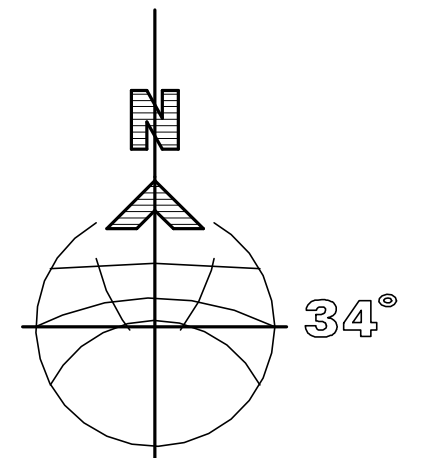

Project: ALTERATIONS & ADDITIONS		Job. No. 626/18	
for: T. & R. Wunder		Scale: 1:200	
at: 15 Jellicoe Street, Balgowlah Heights		Date: MAR 2022	
Title: JUNE 21		Revision:	
SHADOW DIAGRAMS		Drawn: D.R.	
DUFFY REGAN DESIGN		Drawing No. DA-11	
121 Soldiers Ave., Freshwater NSW 2096		Tel. & Fax: (02) 9905 6009	
		Mobile: 0416 037 847	
		Email: dregandesign@gmail.com	