


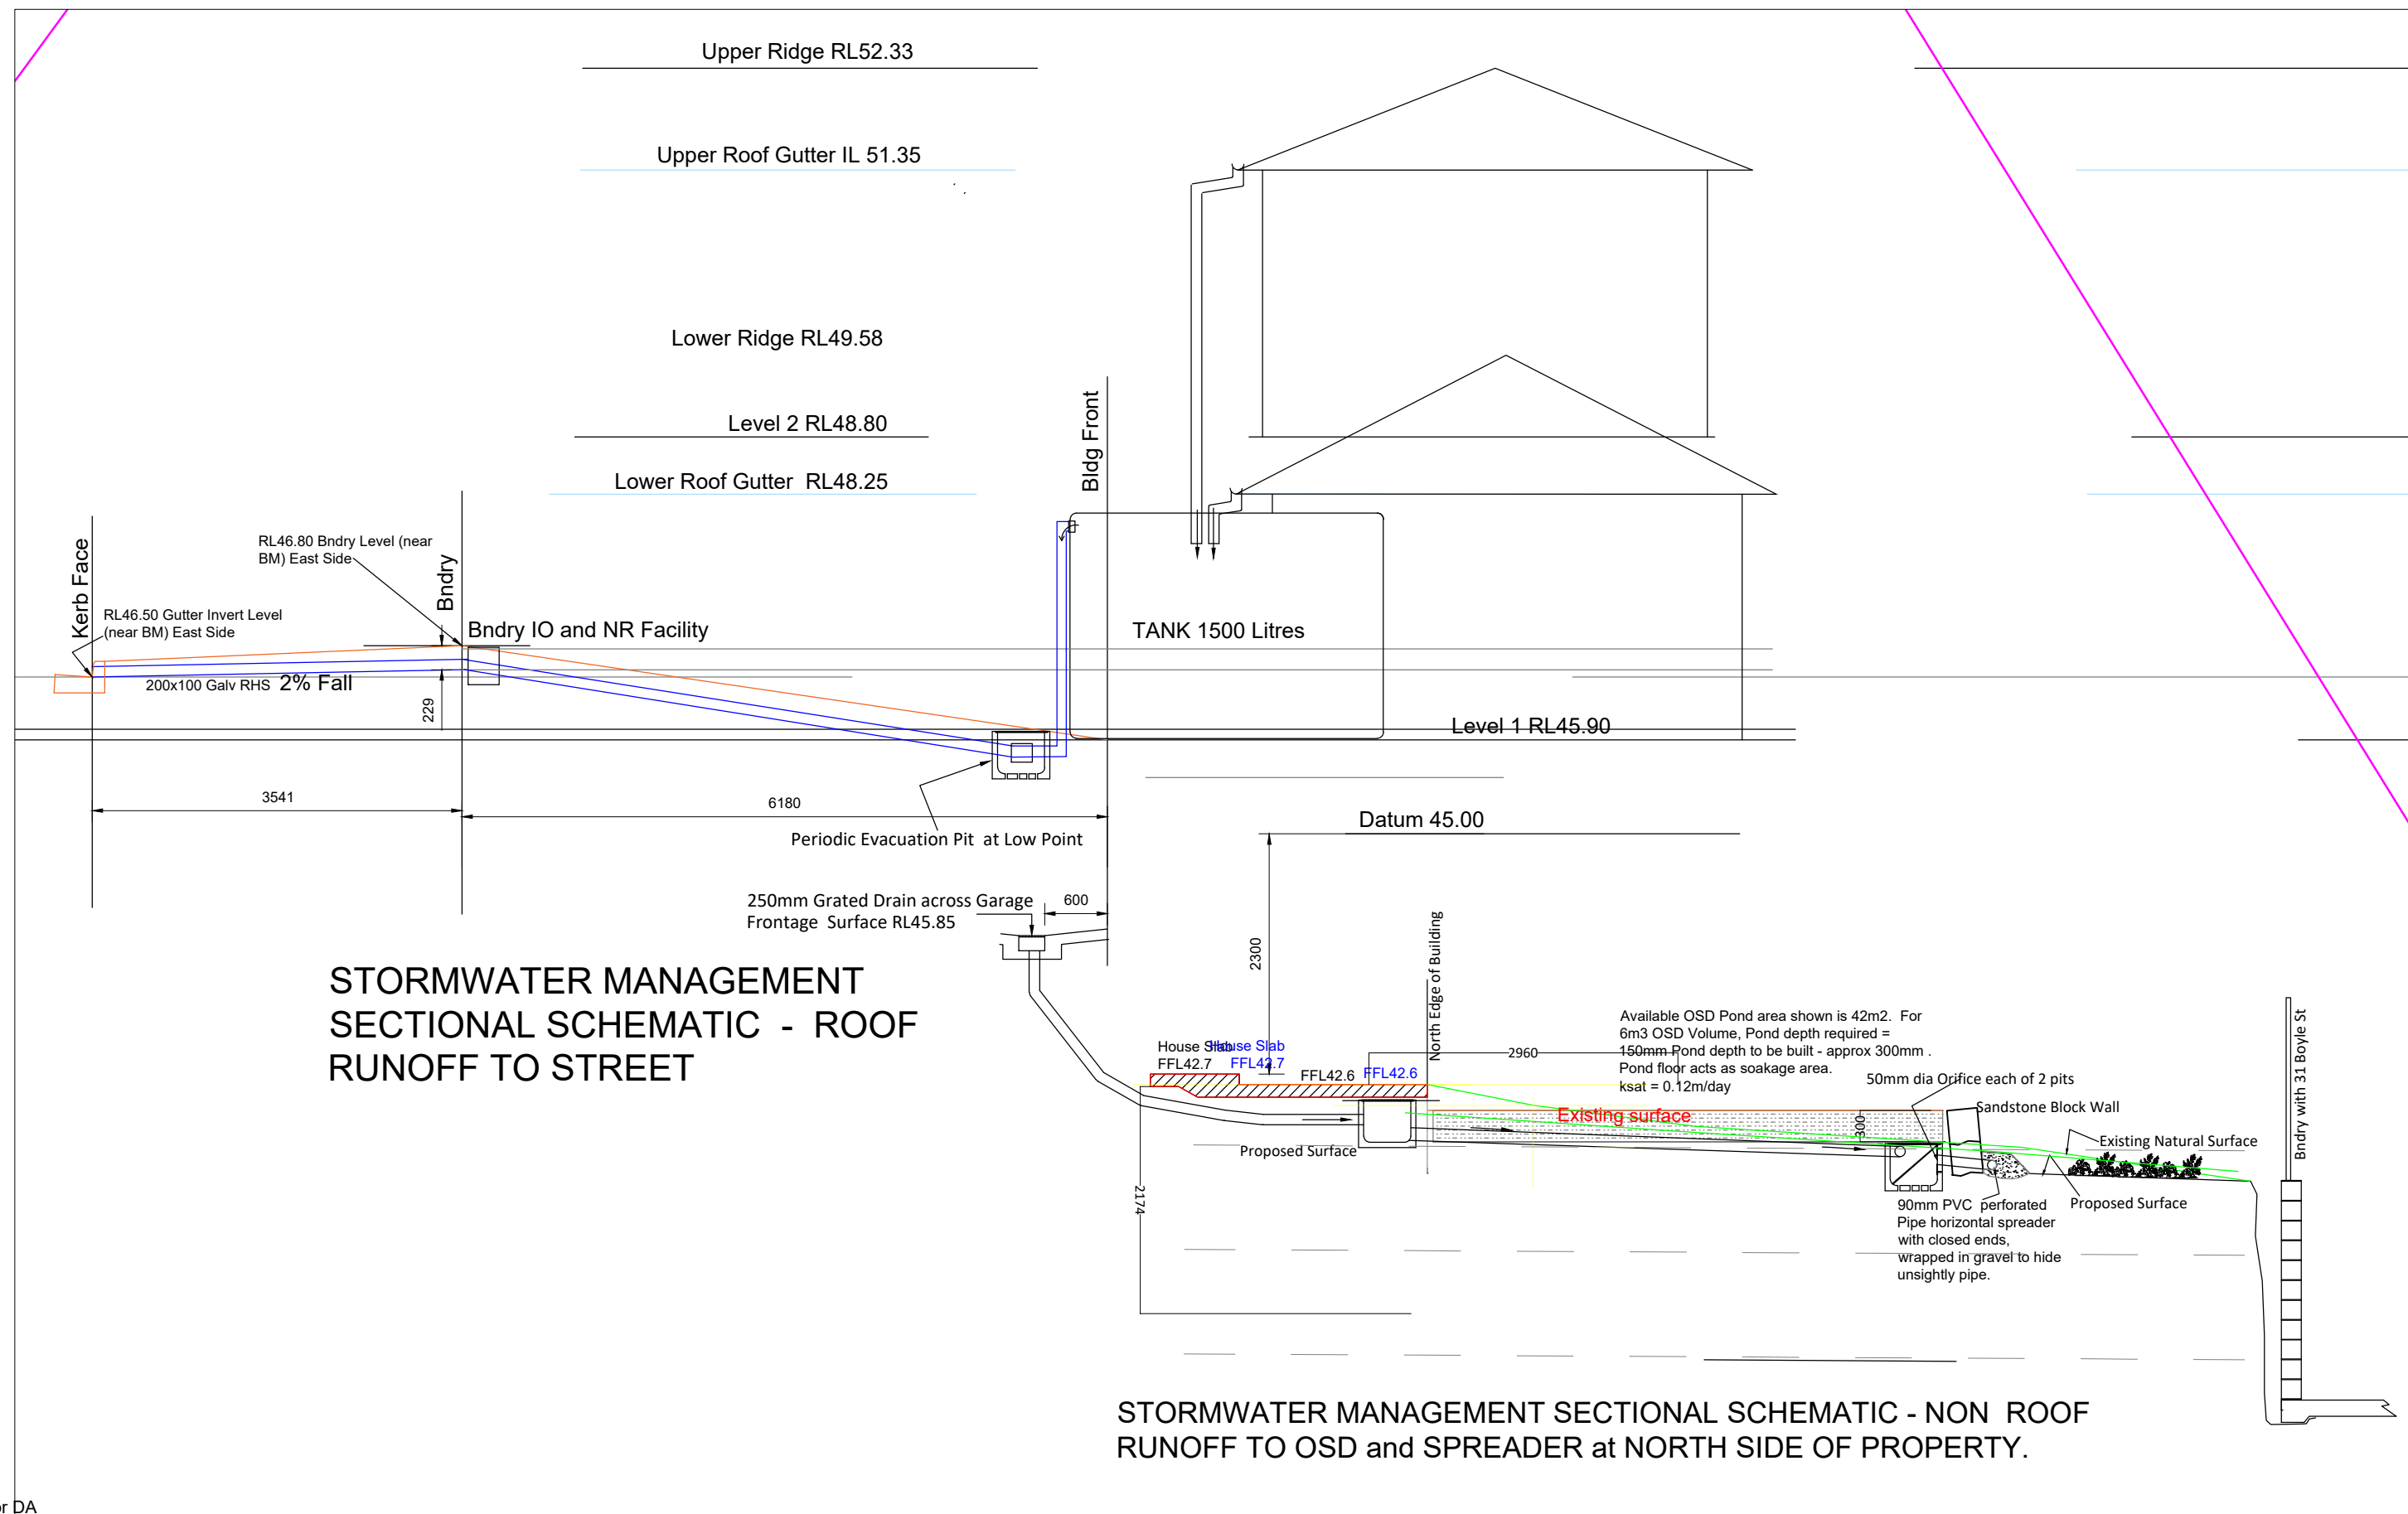

A	for DA
B	for DA
C	for add labels
D	Lower ZOI down 300
E	revise for Roof Runoff to Street
F	Show Sewer
J	for Sect 4.55 submission split system

Richard Weber
Chartered Prof. Engineer 189528
40 Phoenix St LaneCove NSW 2066
Tel 0400 770068
rweber@bigpond.net.au

286 Sydney Rd
Balgowlah

Stormwater Drainage Sectional SCHEMATIC
–Roof water to Street
–Other Run Off to OSD/Spreader

Designed R Weber	Drawn R Weber	Date
Drawing No. / Revision SW02		