

Contact Us		Office Use Only																			
The General Manager, 725 Pittwater Road, Dee Why NSW 2099 or Customer Service Centre, Northern Beaches Council DX9118 Dee Why		<table border="1"> <tr> <td></td><td></td><td></td><td></td><td></td><td></td><td></td><td></td><td></td><td></td><td></td><td></td><td></td><td></td><td></td><td></td><td></td><td></td> </tr> </table>																			
Email	council@warringah.nsw.gov.au																				
Fax	9942 2606																				
If you need help lodging your application call Customer Service on (02) 9942 2111 or come in and talk to us at the Civic Centre, Dee Why.																					

Part 1: Declaration



1. DECLARATION		Section 96 Appl.
I hereby certify that the shadow diagrams submitted with the proposal at		
Address	42 PRINGLE AVE BELROSE	
For the erection of Description of development	Secondary dwelling.	
- In accordance with the survey (prepared by a registered surveyor) which is required to be submitted with the application ✓ - Drawn to true north - Indicate shadow cast by the proposal at 9am, noon, 3pm, 21 June - To indicate the shadow cast by existing buildings and structures on the site and in the surrounding area ✓		

Part 2: Certification

2. CERTIFIER			
Title	Mr Mrs Ms Other		
Full family name (no initials) (or Company)	GEOGHEGAN - New Build Design & Drafting.		
Full given names (no initials) (or A.C.N)	ROBERT ANTHONY		
Phone		Alternate	
Mobile	0419907222	Fax	
Qualification (i.e. Architect, Planner, Computer Technician, Surveyor)	Designer - Bach. Design Arch. 40 years experience Designer.		

Part 3: Signature

3. APPLICANT(S) SIGNATURE	
Signature	Robert Geoghegan
Date	5/3/2019

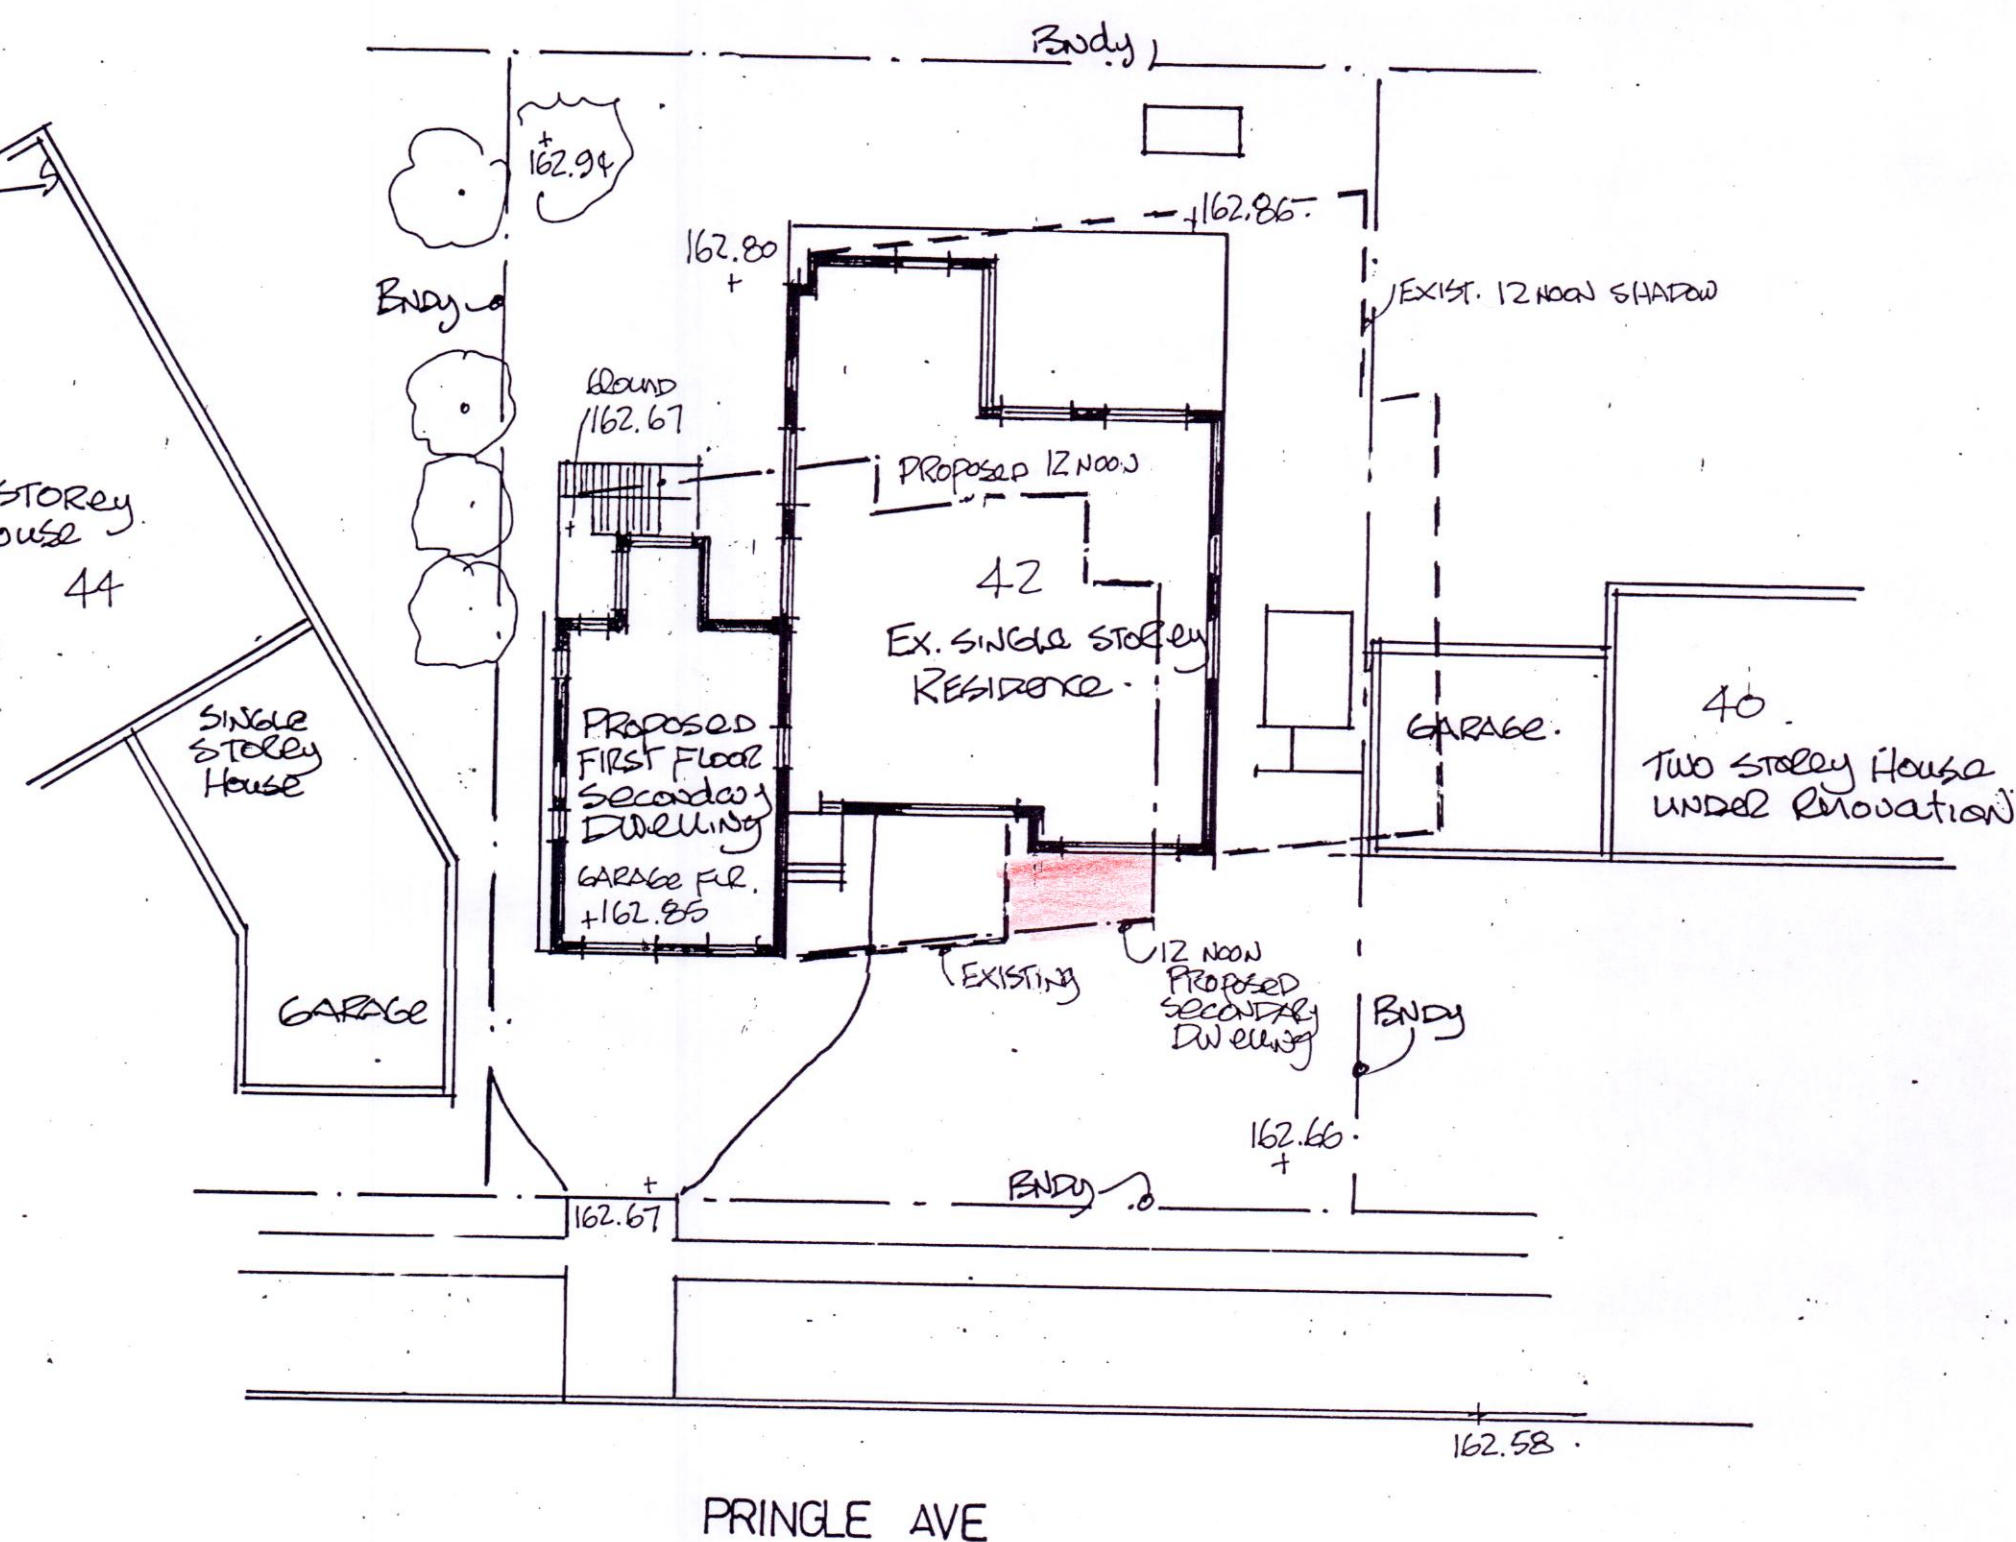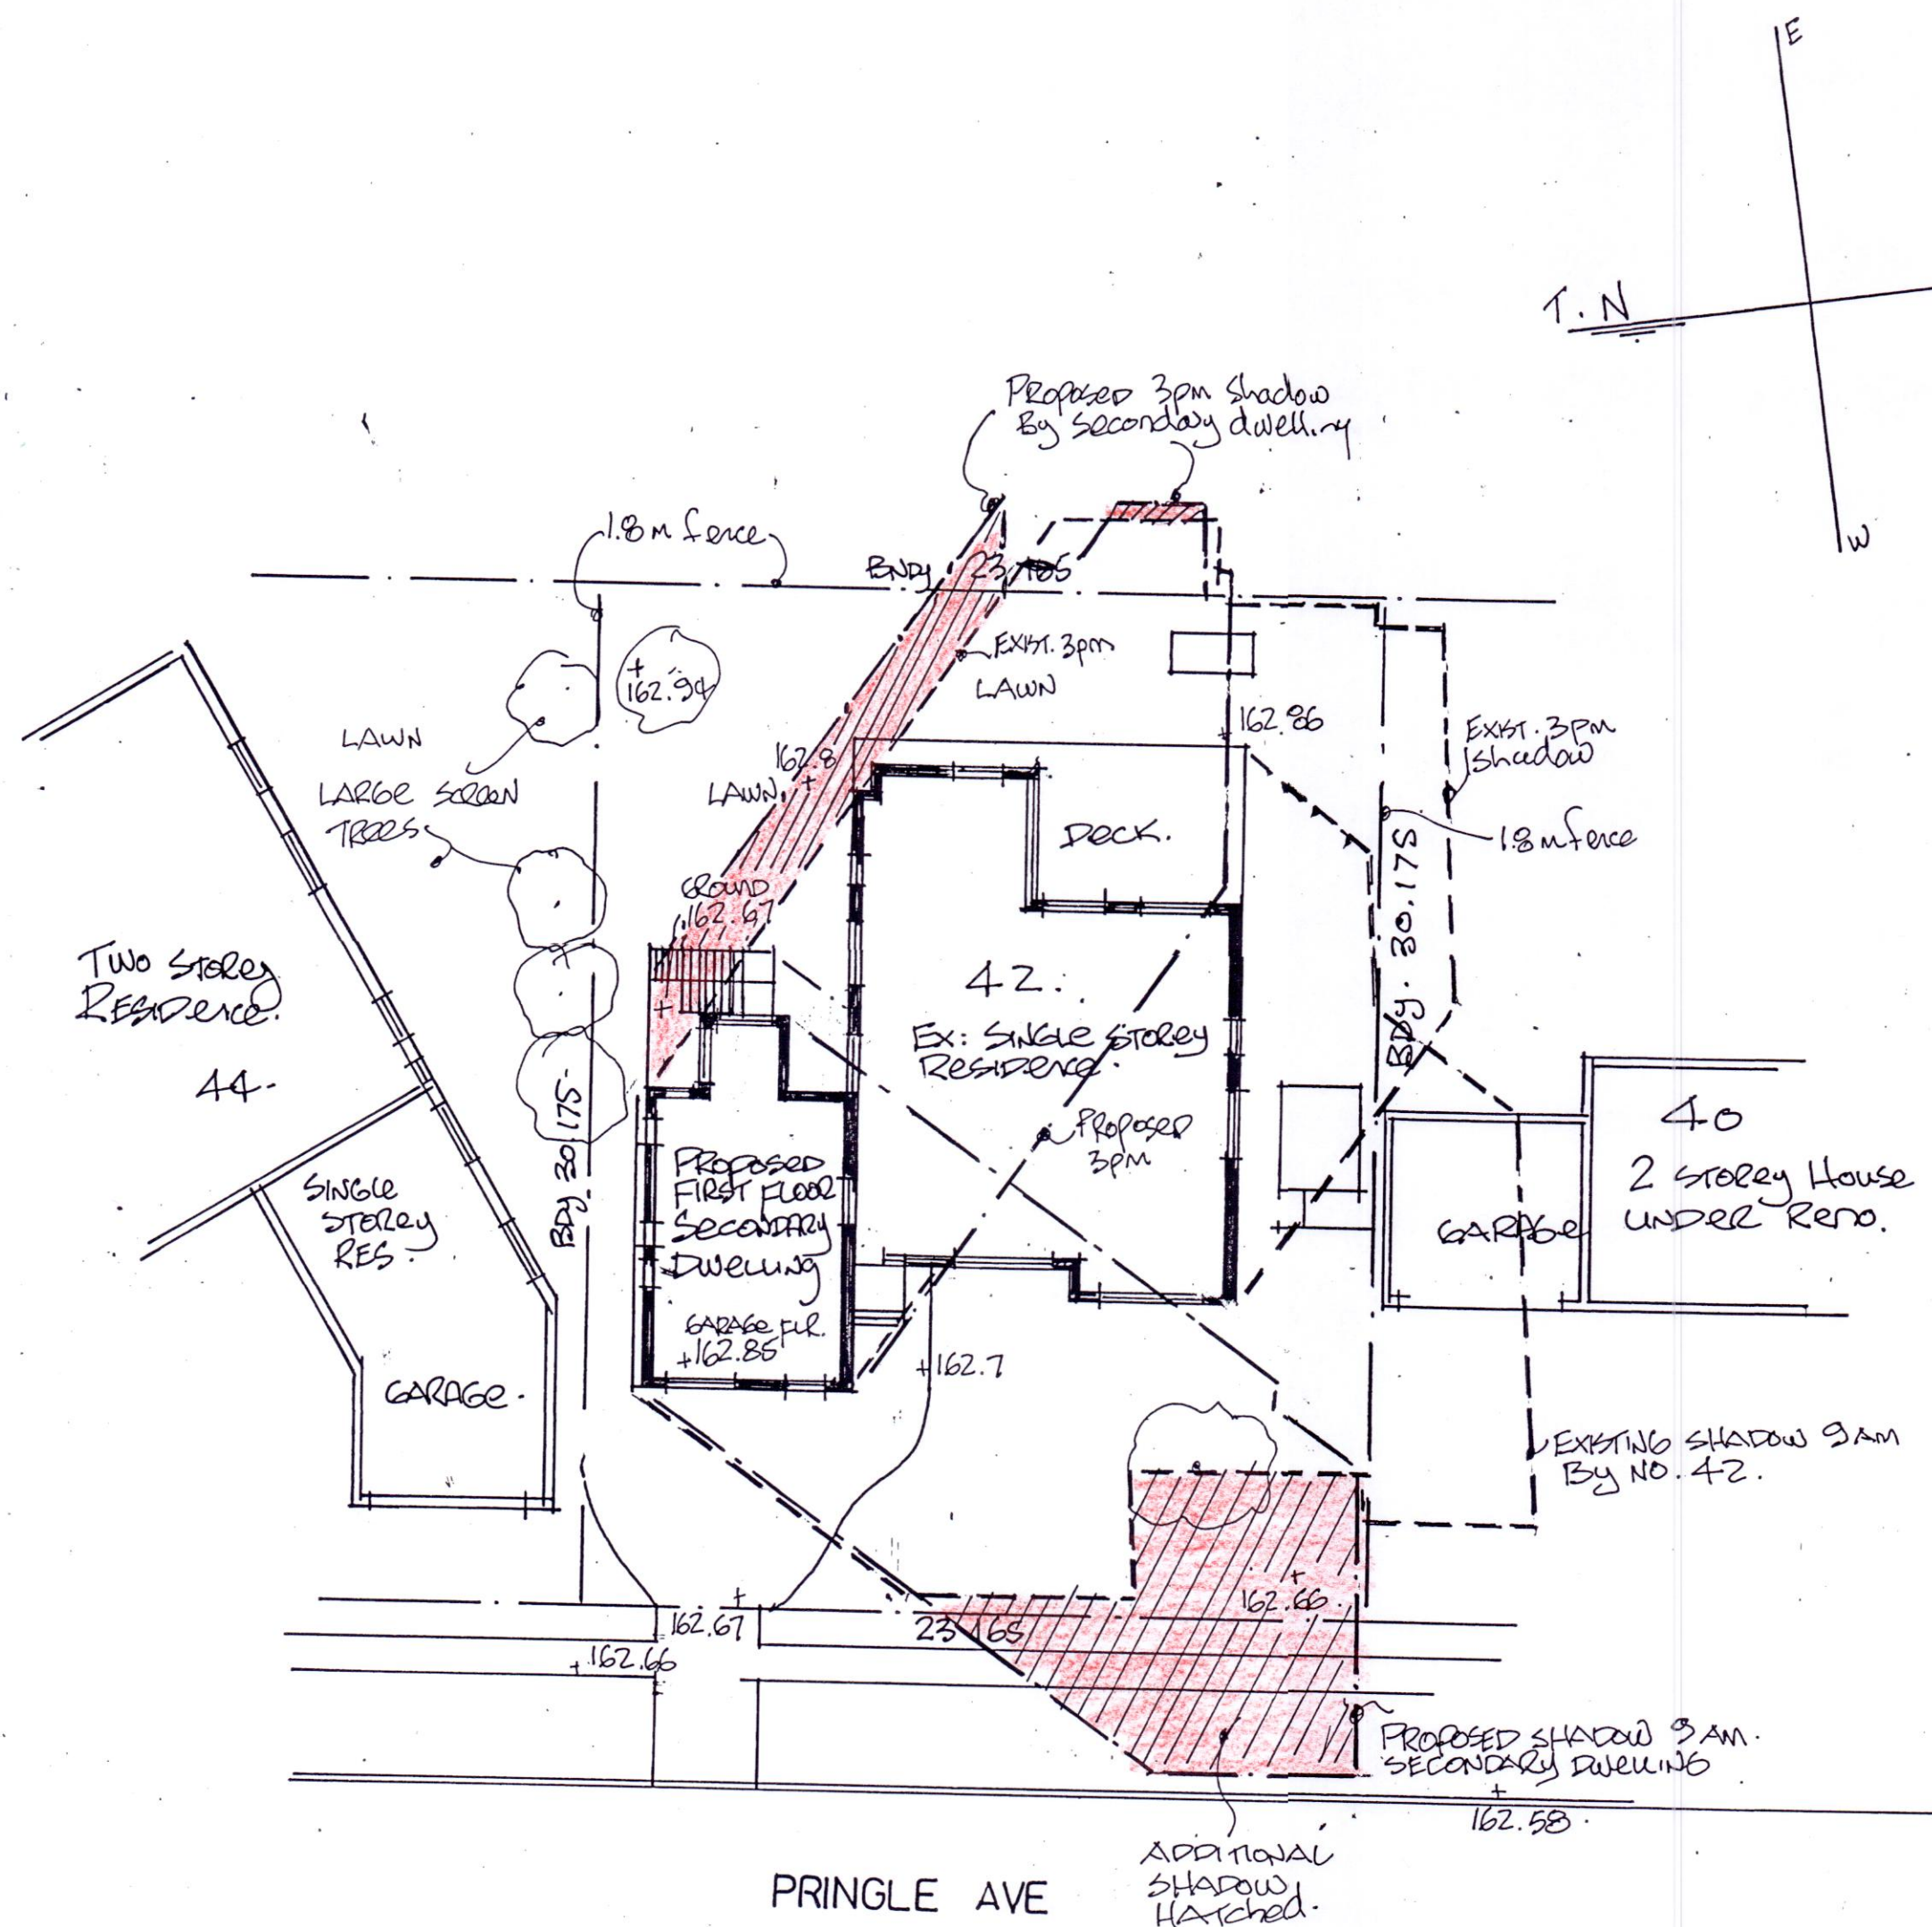

28.2.13	A	SHADOWS TO INDICATE MEALS RM MOVED 185mm NORTH OF EXISTING HOUSE.
DATE	NO	AMENDMENT
NEWBUILD DESIGN AND DRAFTING Robert Geoghagan m. 0419907222 e. robge@bigpond.com 17 Jocelyn Street North Curl Curl 2099		
PROPOSED SECONDARY DWELLING TO RESIDENCE 42 PRINGLE AVE BELROSE FOR JOHN AND THERESE HWAKIAN		
date	scale	dwg. no.
August 2018	1:200	355-4 A