
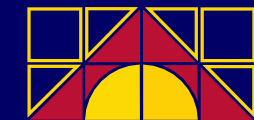


SITE ANALYSIS & WASTE
MANAGEMENT PLAN

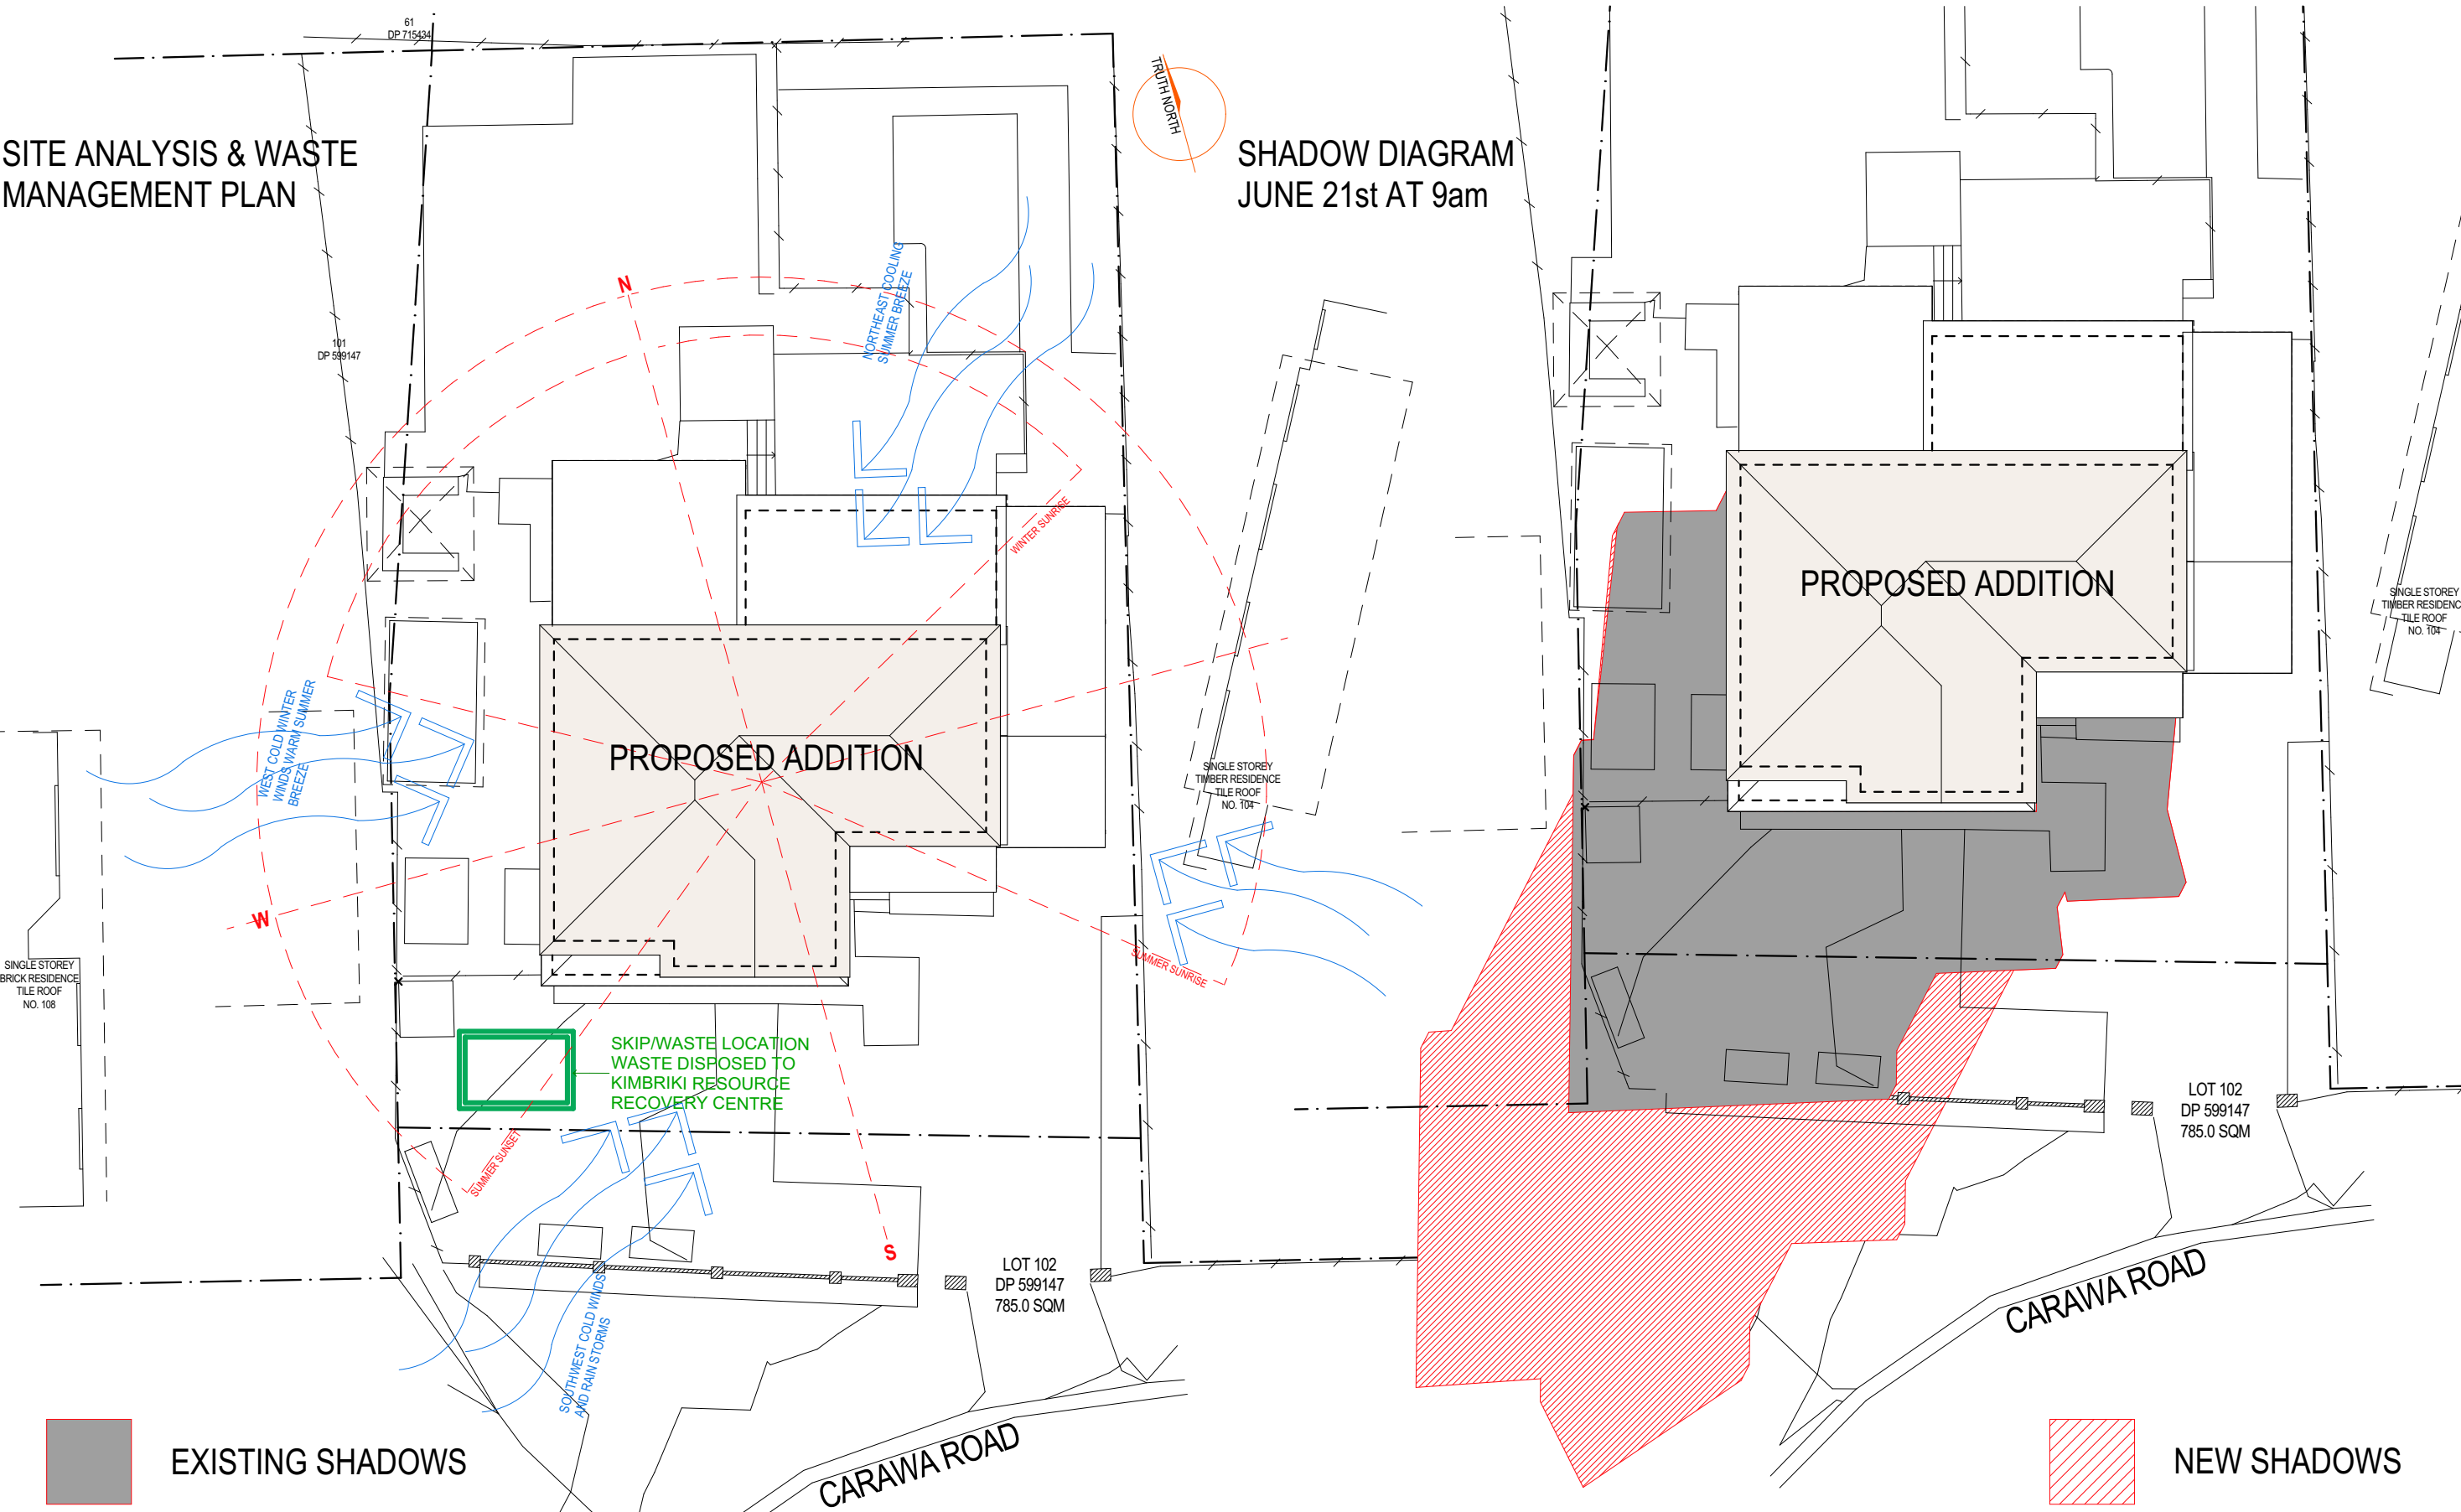

ADD-STYLE
HOME ADDITIONS
Upstairs Specialists

5/319 CONDOMINE ST MANLY VALE 2093 P: (02) 9907 9055 E: info@addstyle.com.au

PROJECT ADDRESS
106 CARAWA RD, CROMER NSW 2099


DRAWING TITLE SITE ANALYSIS AND SHADOW DIAGRAMS
DATE 22/02/22
SCALE 1:200
DRAWN BY TH
CHECKED BY CW

DRAWING NO.
1395 DA 1/2


ISSUE
A

A	FOR REVIEW	22/02/22	TH
NO.	REVISION	DATE	BY

SHADOW DIAGRAM
JUNE 21st AT 12pm

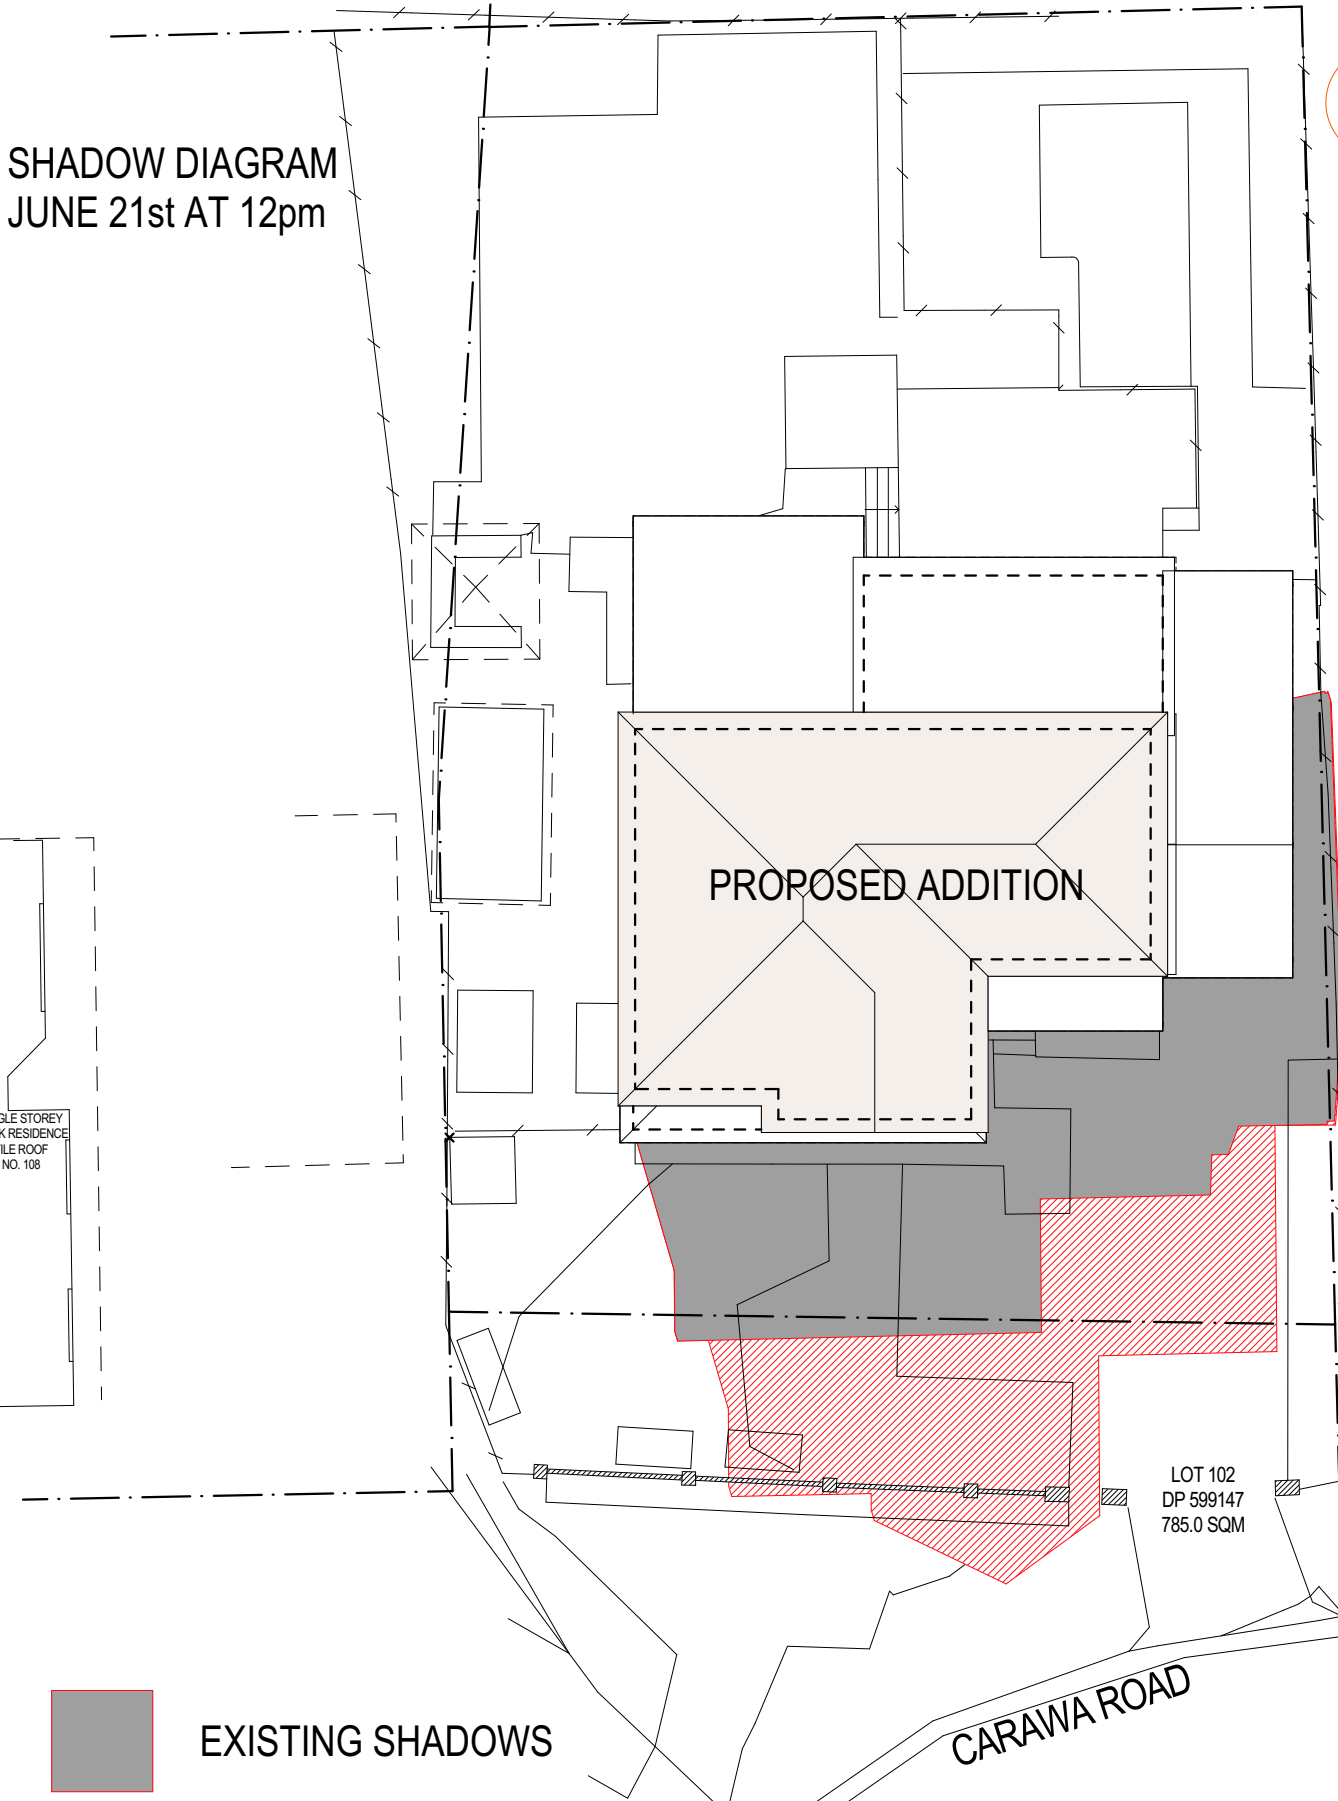

SHADOW DIAGRAM
JUNE 21st AT 3pm

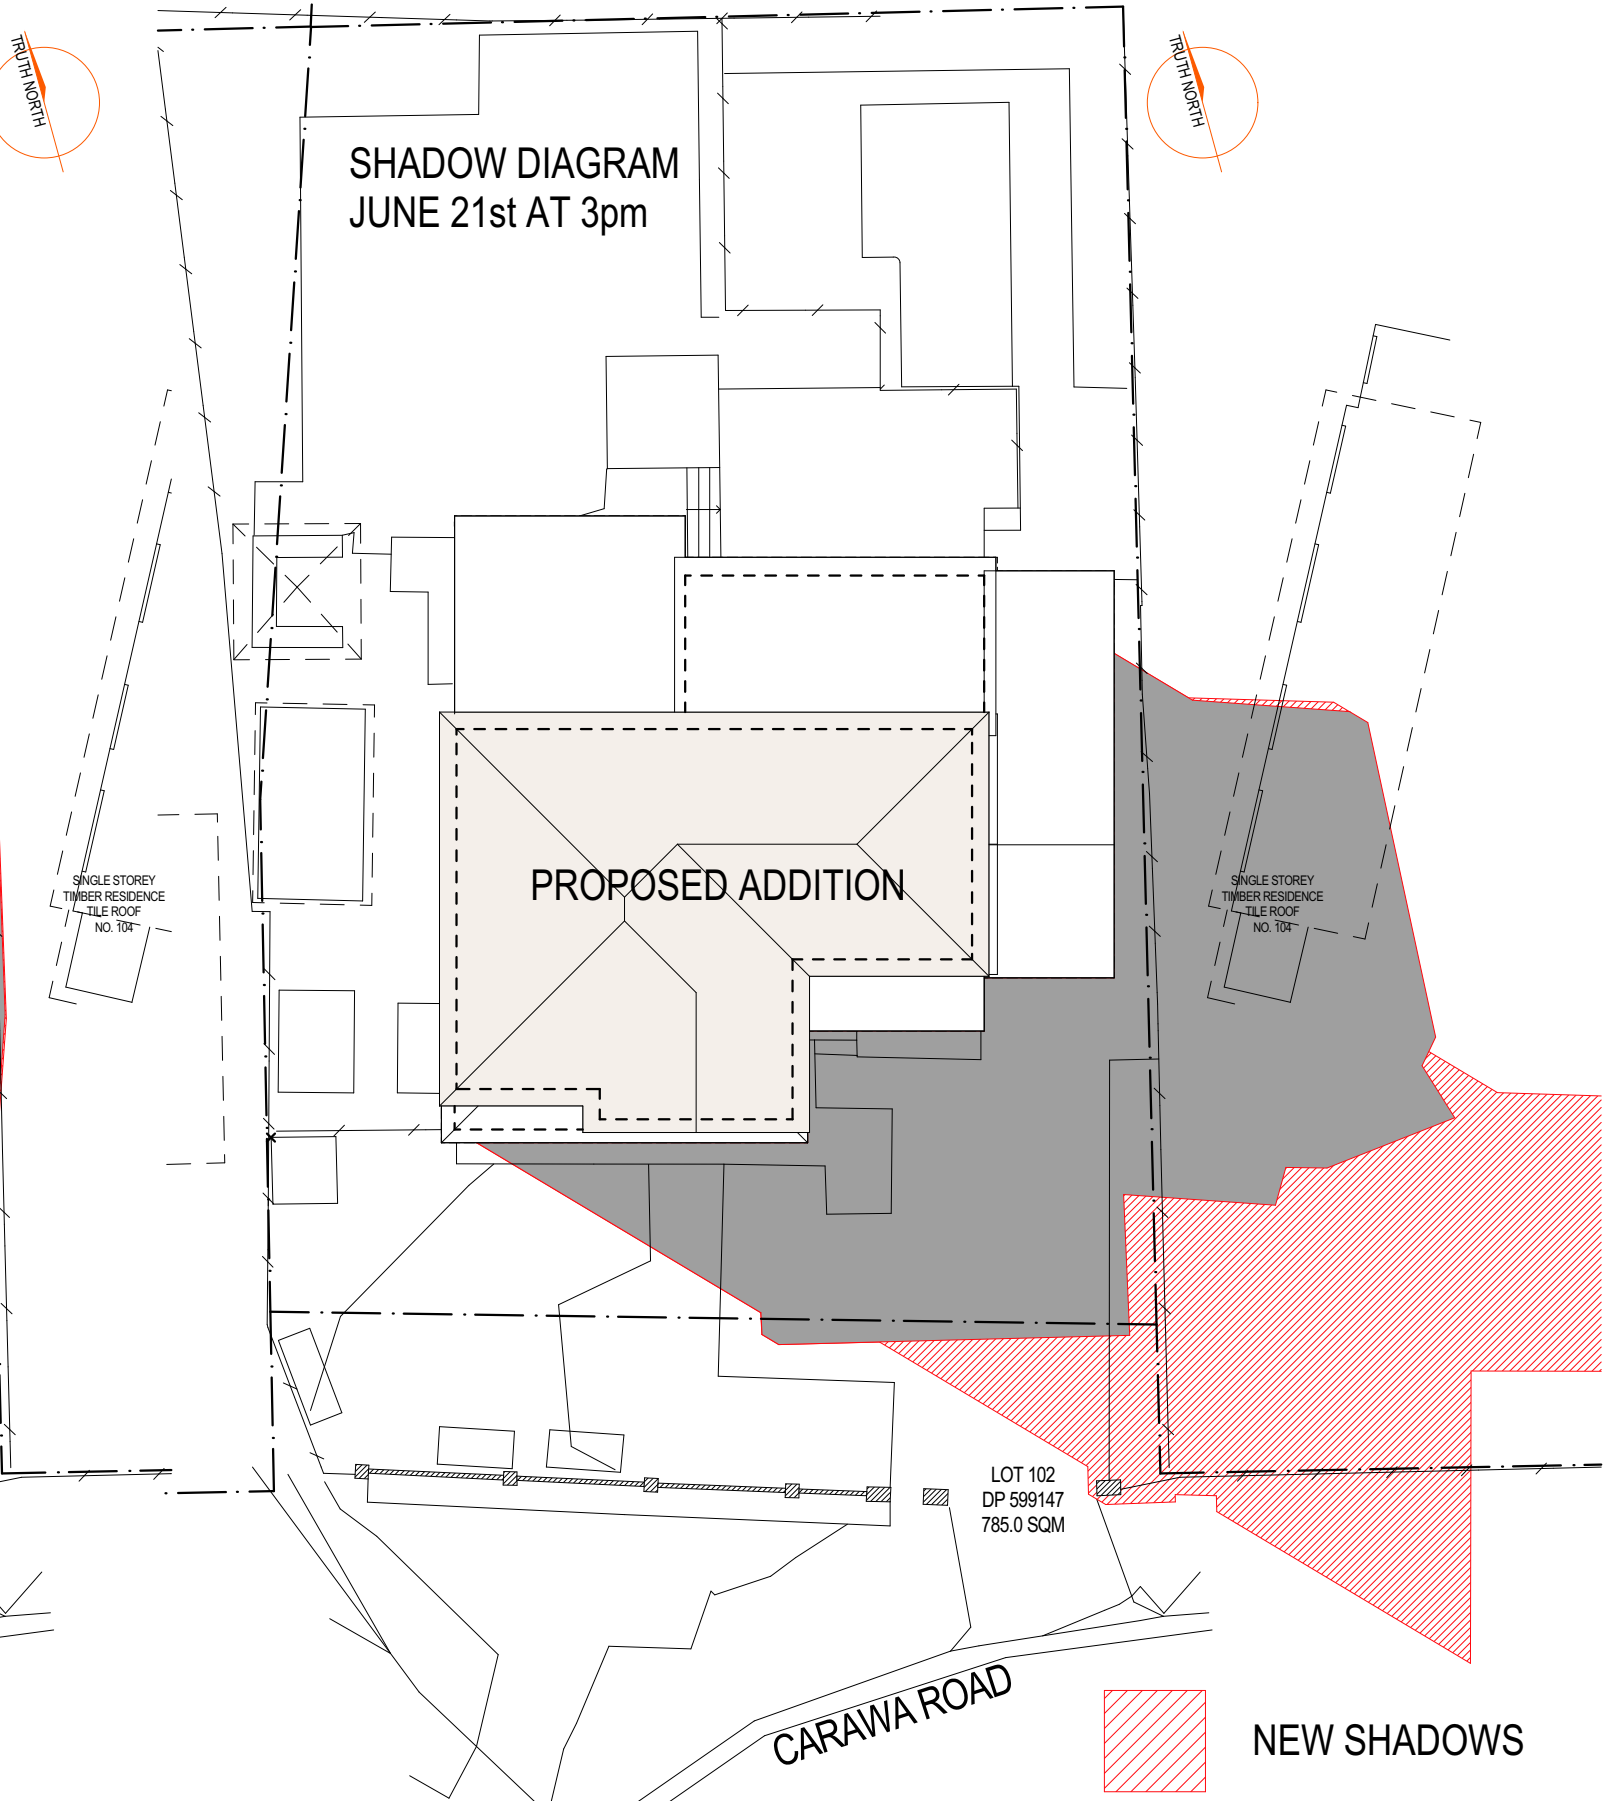

EXISTING SHADOWS



NEW SHADOWS



ADD-STYLE
HOME ADDITIONS
Upstairs Specialists

5/319 CONDOMINE ST MANLY VALE 2093 P: (02) 9907 9055 E: info@addstyle.com.au

PROJECT ADDRESS
106 CARAWA RD, CROMER NSW 2099

DRAWING TITLE SITE ANALYSIS AND SHADOW DIAGRAMS
DATE 22/02/22
SCALE 1:200
DRAWN BY TH
CHECKED BY CW

DRAWING NO.
1395 DA 2/2

ISSUE
A

A	FOR REVIEW	22/02/22	TH
NO.	REVISION	DATE	BY