

Contact Us		Office Use Only									
The General Manager, 725 Pittwater Road, Dee Why NSW 2099 or Customer Service Centre, Northern Beaches Council DX9118 Dee Why											
Email	council@warringah.nsw.gov.au										
Fax	9942 2606										
If you need help lodging your application call Customer Service on (02) 9942 2111 or come in and talk to us at the Civic Centre, Dee Why.											

Part 1: Declaration

1. DECLARATION	
I hereby certify that the shadow diagrams submitted with the proposal at	
Address	Lot C DP 1025834 - 33 Upper Clifford Ave Fairlight.
For the erection of Description of development	S.4.55 Application - Minor Modification to DA 166/2015.
- In accordance with the survey (prepared by a registered surveyor) which is required to be submitted with the application - Drawn to true north - Indicate shadow cast by the proposal at 9am, noon, 3pm, 21 June - To indicate the shadow cast by existing buildings and structures on the site and in the surrounding area	



Part 2: Certification

2. CERTIFIER				
Title	Mr	Mrs	Ms	Other
Full family name (no initials) (or Company)	Quattro Architecture			
Full given names (no initials) (or A.C.N)	150 192 842.			
Phone	909 10190	Alternate		
Mobile		Fax		
Qualification (i.e. Architect, Planner, Computer Technician, Surveyor)	Reg Architect.			


Part 3: Signature

3. APPLICANT(S) SIGNATURE	
Signature	
Date	6/12/18.







01 9am - 21st JUNE - SHADOWS
scale 1:200

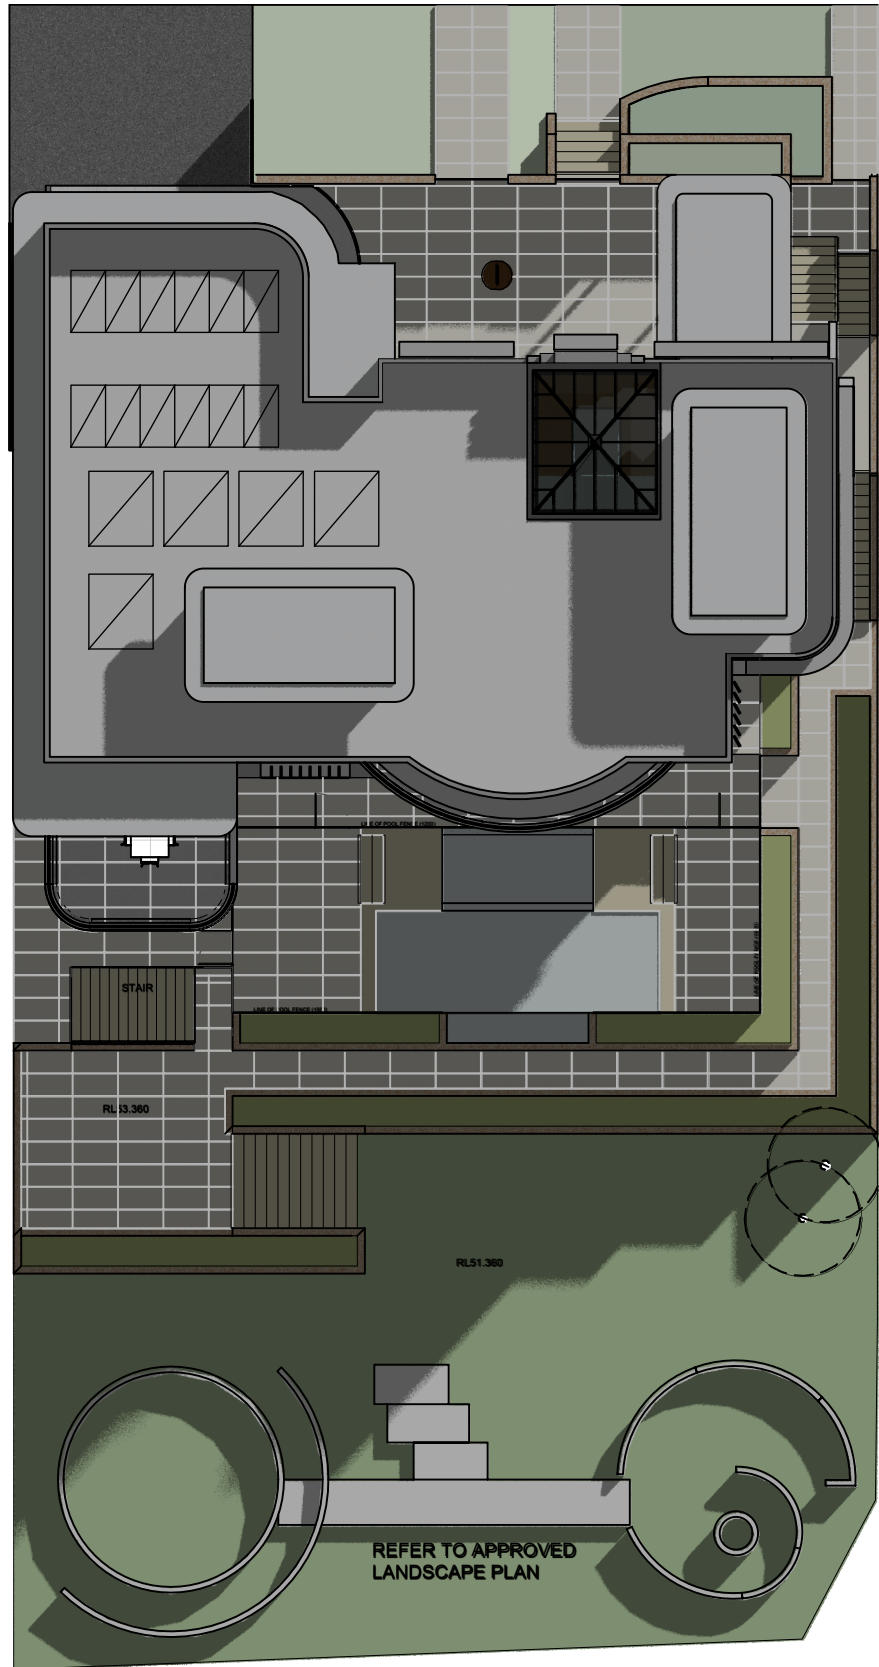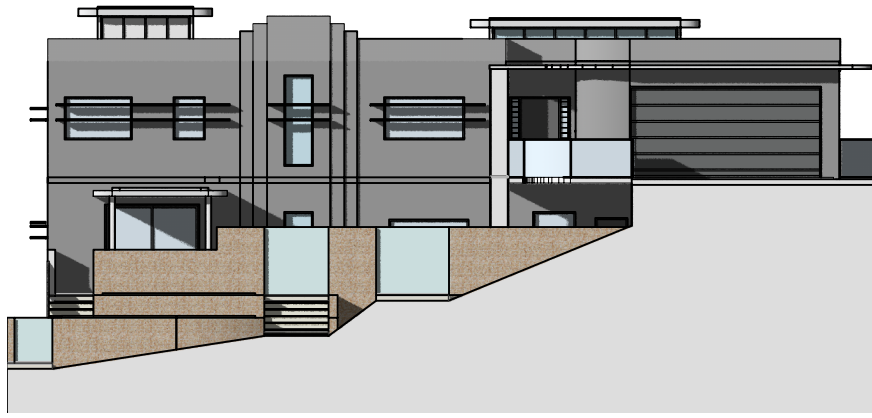

02 12Pm - 21st JUNE - SHADOWS
scale 1:200

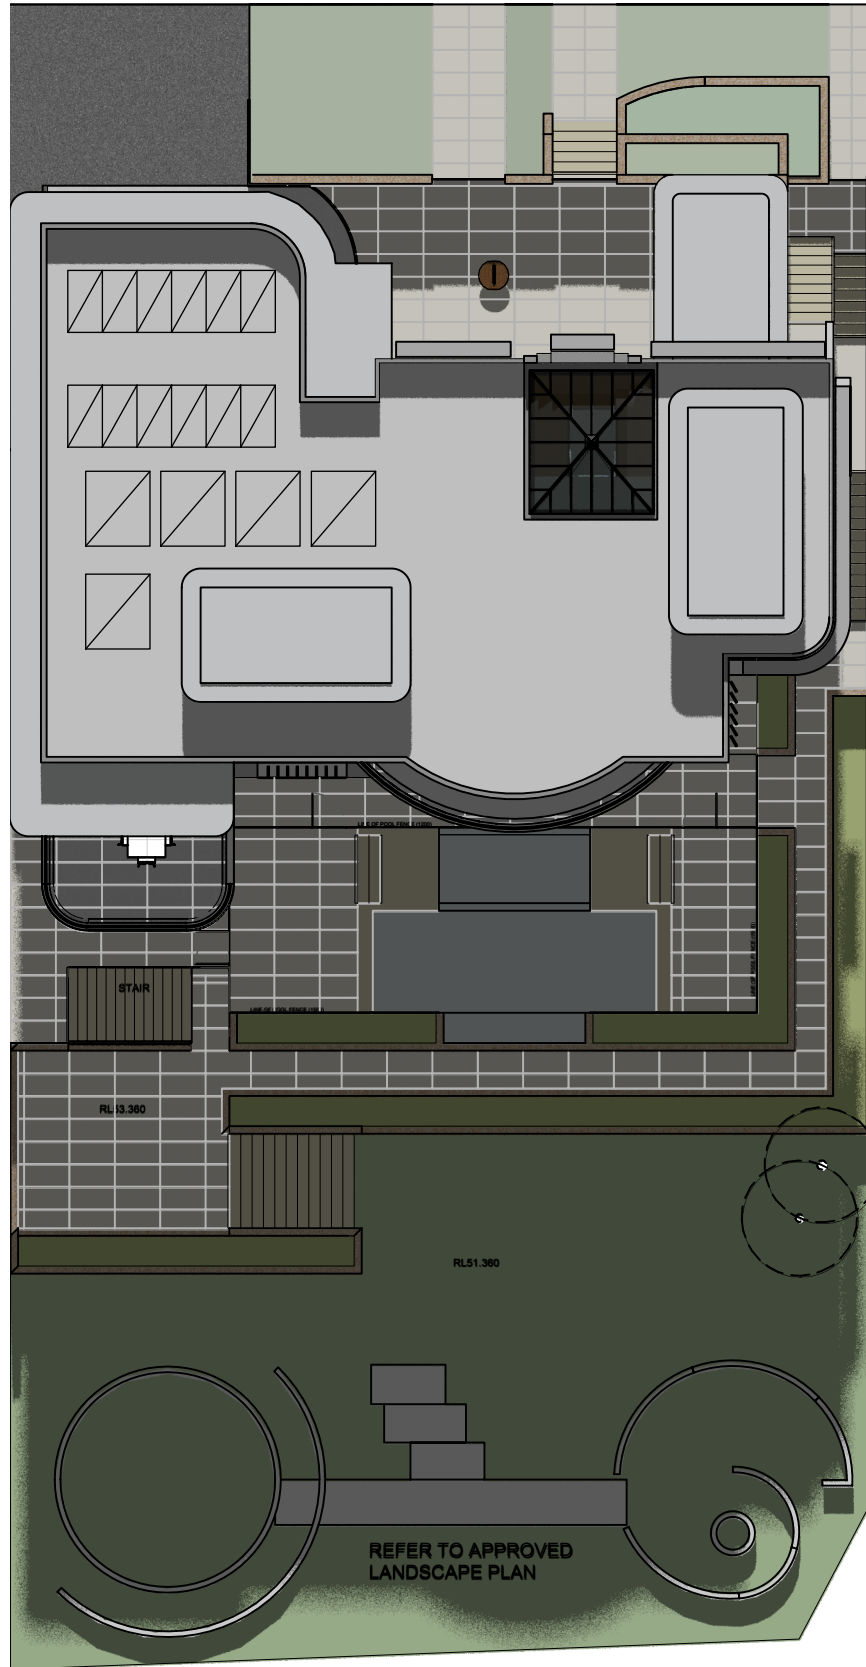

03 3pm - 21st JUNE - SHADOWS
scale 1:200

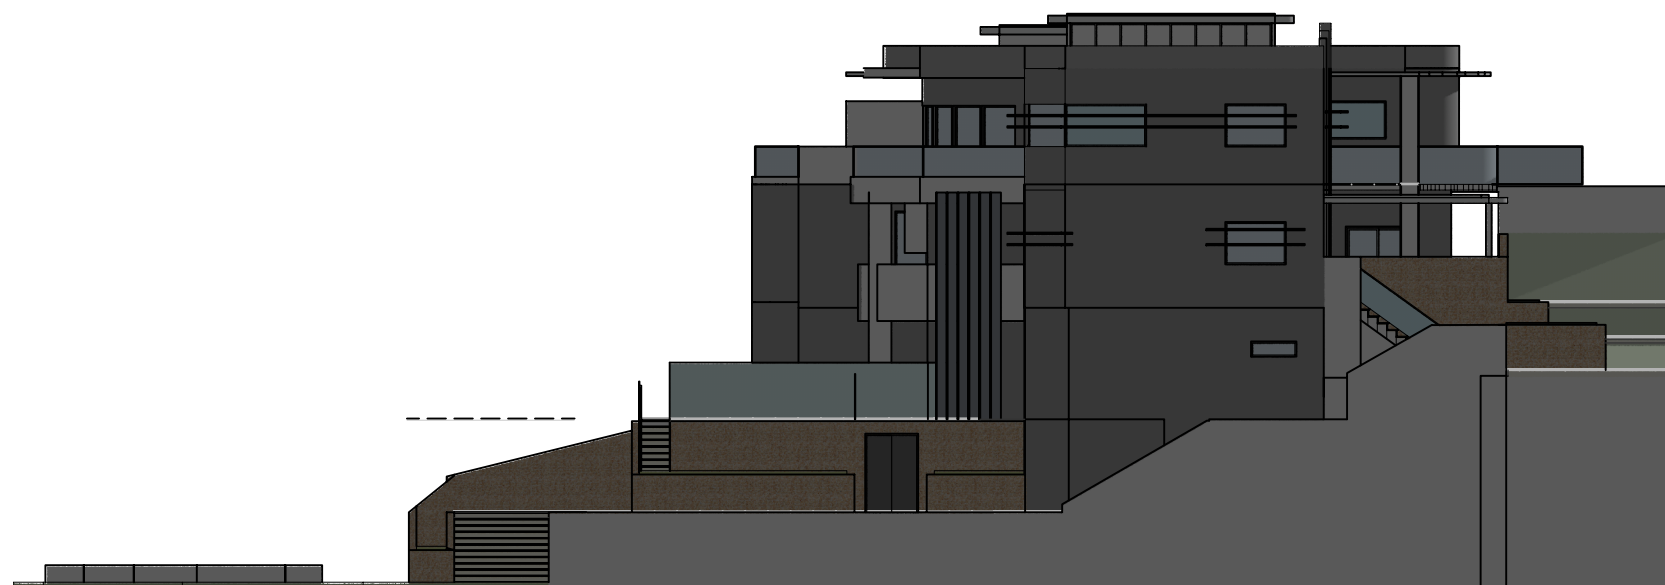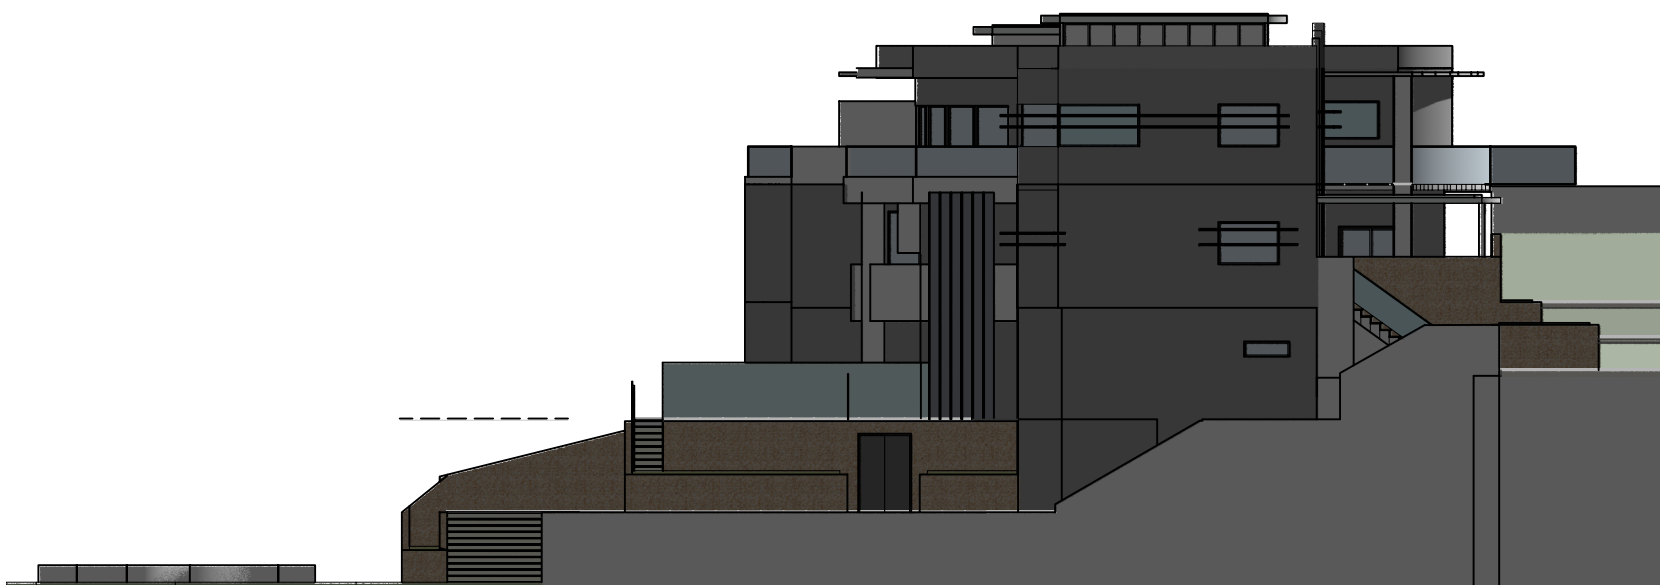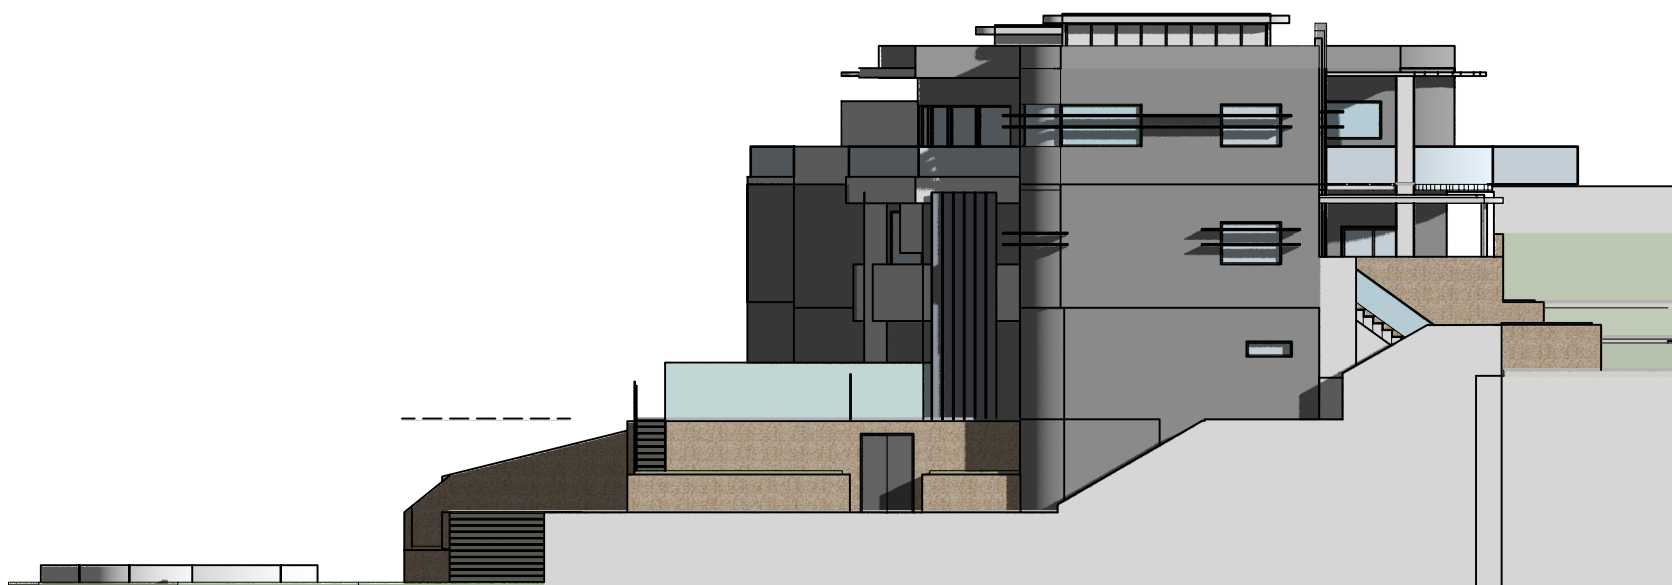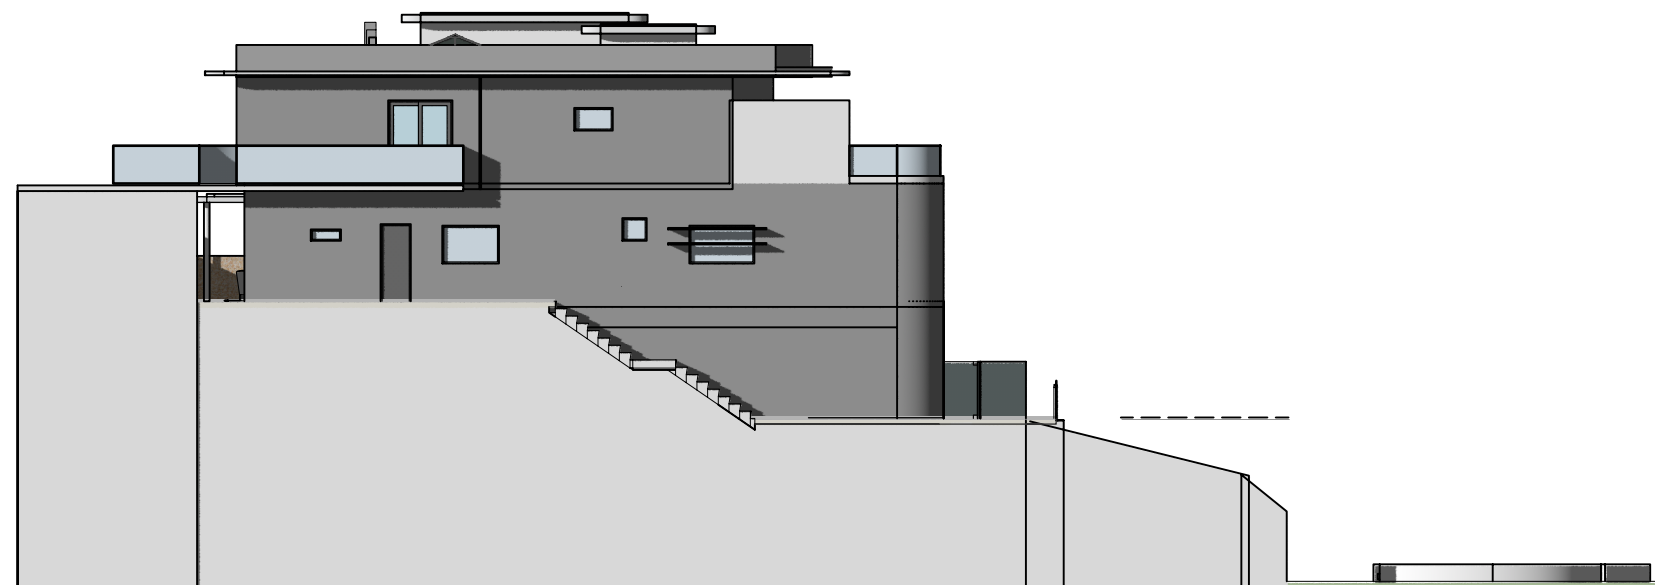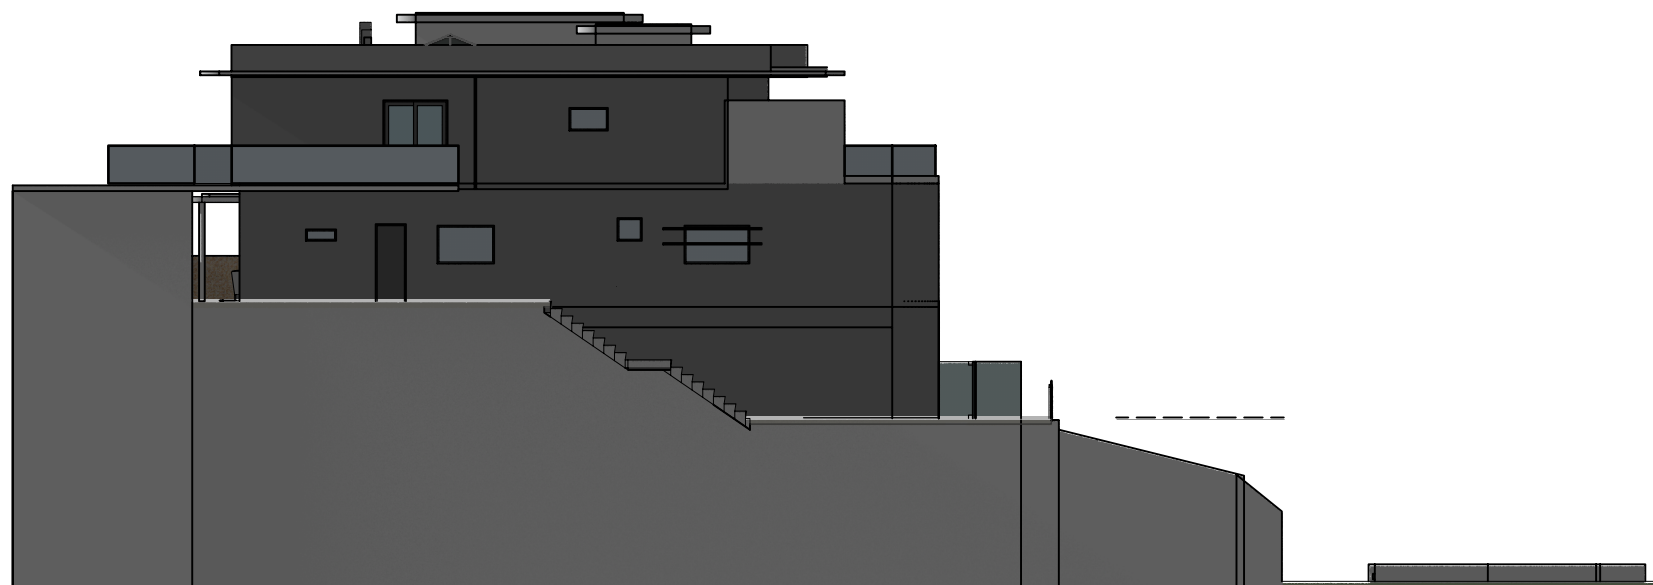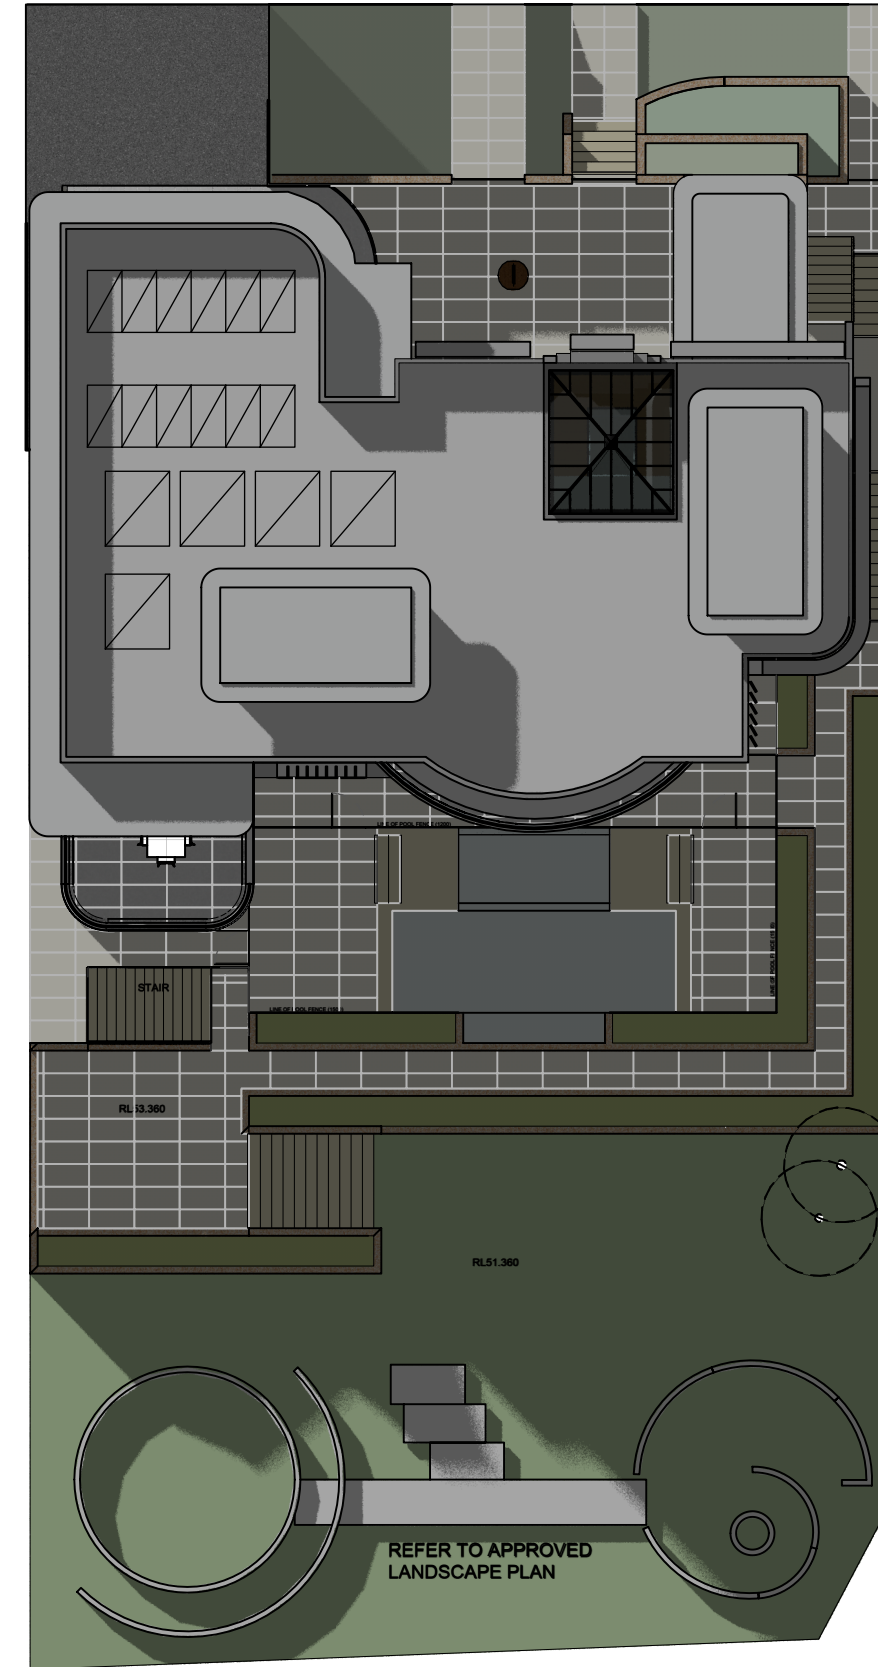

N

Notes

Rev. No.	Date	Revision	Auth'd
A	26/11/18	ISSUE FOR REVIEW	PJH
B	6/12/18	ISSUE FOR APPROVAL	PJH

CLIENT
S. & K. BIRCH



www.qarch.com.au

Quattro Architecture
ACN 150 188 842

Sydney 61 2 9081 0190
Suite 129, Lifestyle Working
117 Old Pittwater Road Brookvale NSW 2100

Registered Architect - 6854
Peter Hosking (Director)

Canberra 61 2 6239 4044
Unit 5, Kingston Warehouse
71 Leichhardt Street Kingston ACT 2604

Registered Architect - 2384
Tim Zuber

Project
S4.55 PROPOSED ALTS & ADDS
33 UPPER CLIFFORD AVENUE
FAIRLIGHT
Drawing title
SHADOW DIAGRAMS

Scale at A1 1:100
Scale at A3 1:200
0m 1 2.5 5 8

Figured dimensions shall take precedence over scale. Contractors must verify all dimensions on job before commencing any work or making shop drawings.

Drawn By
PJH
Checked By
PH
No Sheets
Project Number
Drawing Number
Rev

18_0505 DA-A-400 B

S4.55

This drawing is protected by copyright.