


0 5m 10m 25m
Scale 1: 500

UPPER LEVEL OF NO.37
MAINTAINS
FULL VIEWS

LOWER LEVEL OF NO. 37 LOSES A
SMALL PORTION OF VIEW TO THE
NORTH EAST

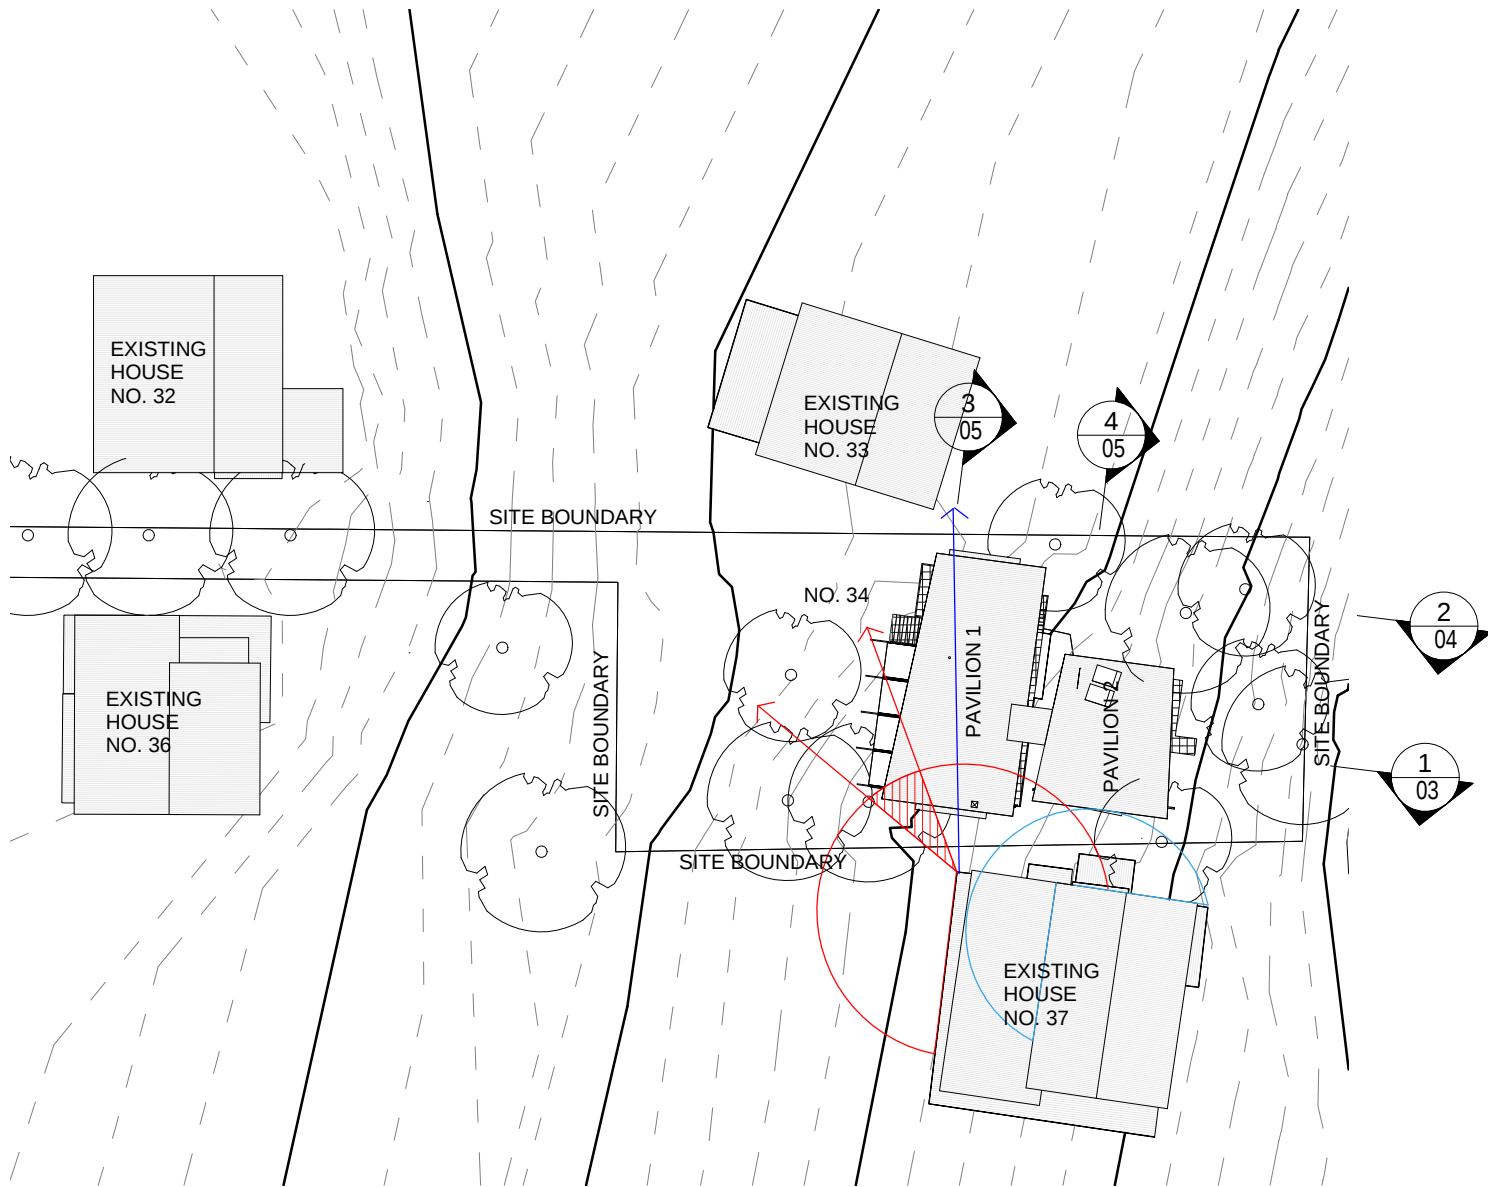

ROOF LOWERED TO ASSIST WITH
VIEWS TO NORTH EAST

APPENDIX 1A VIEW STUDY FROM NO. 37