


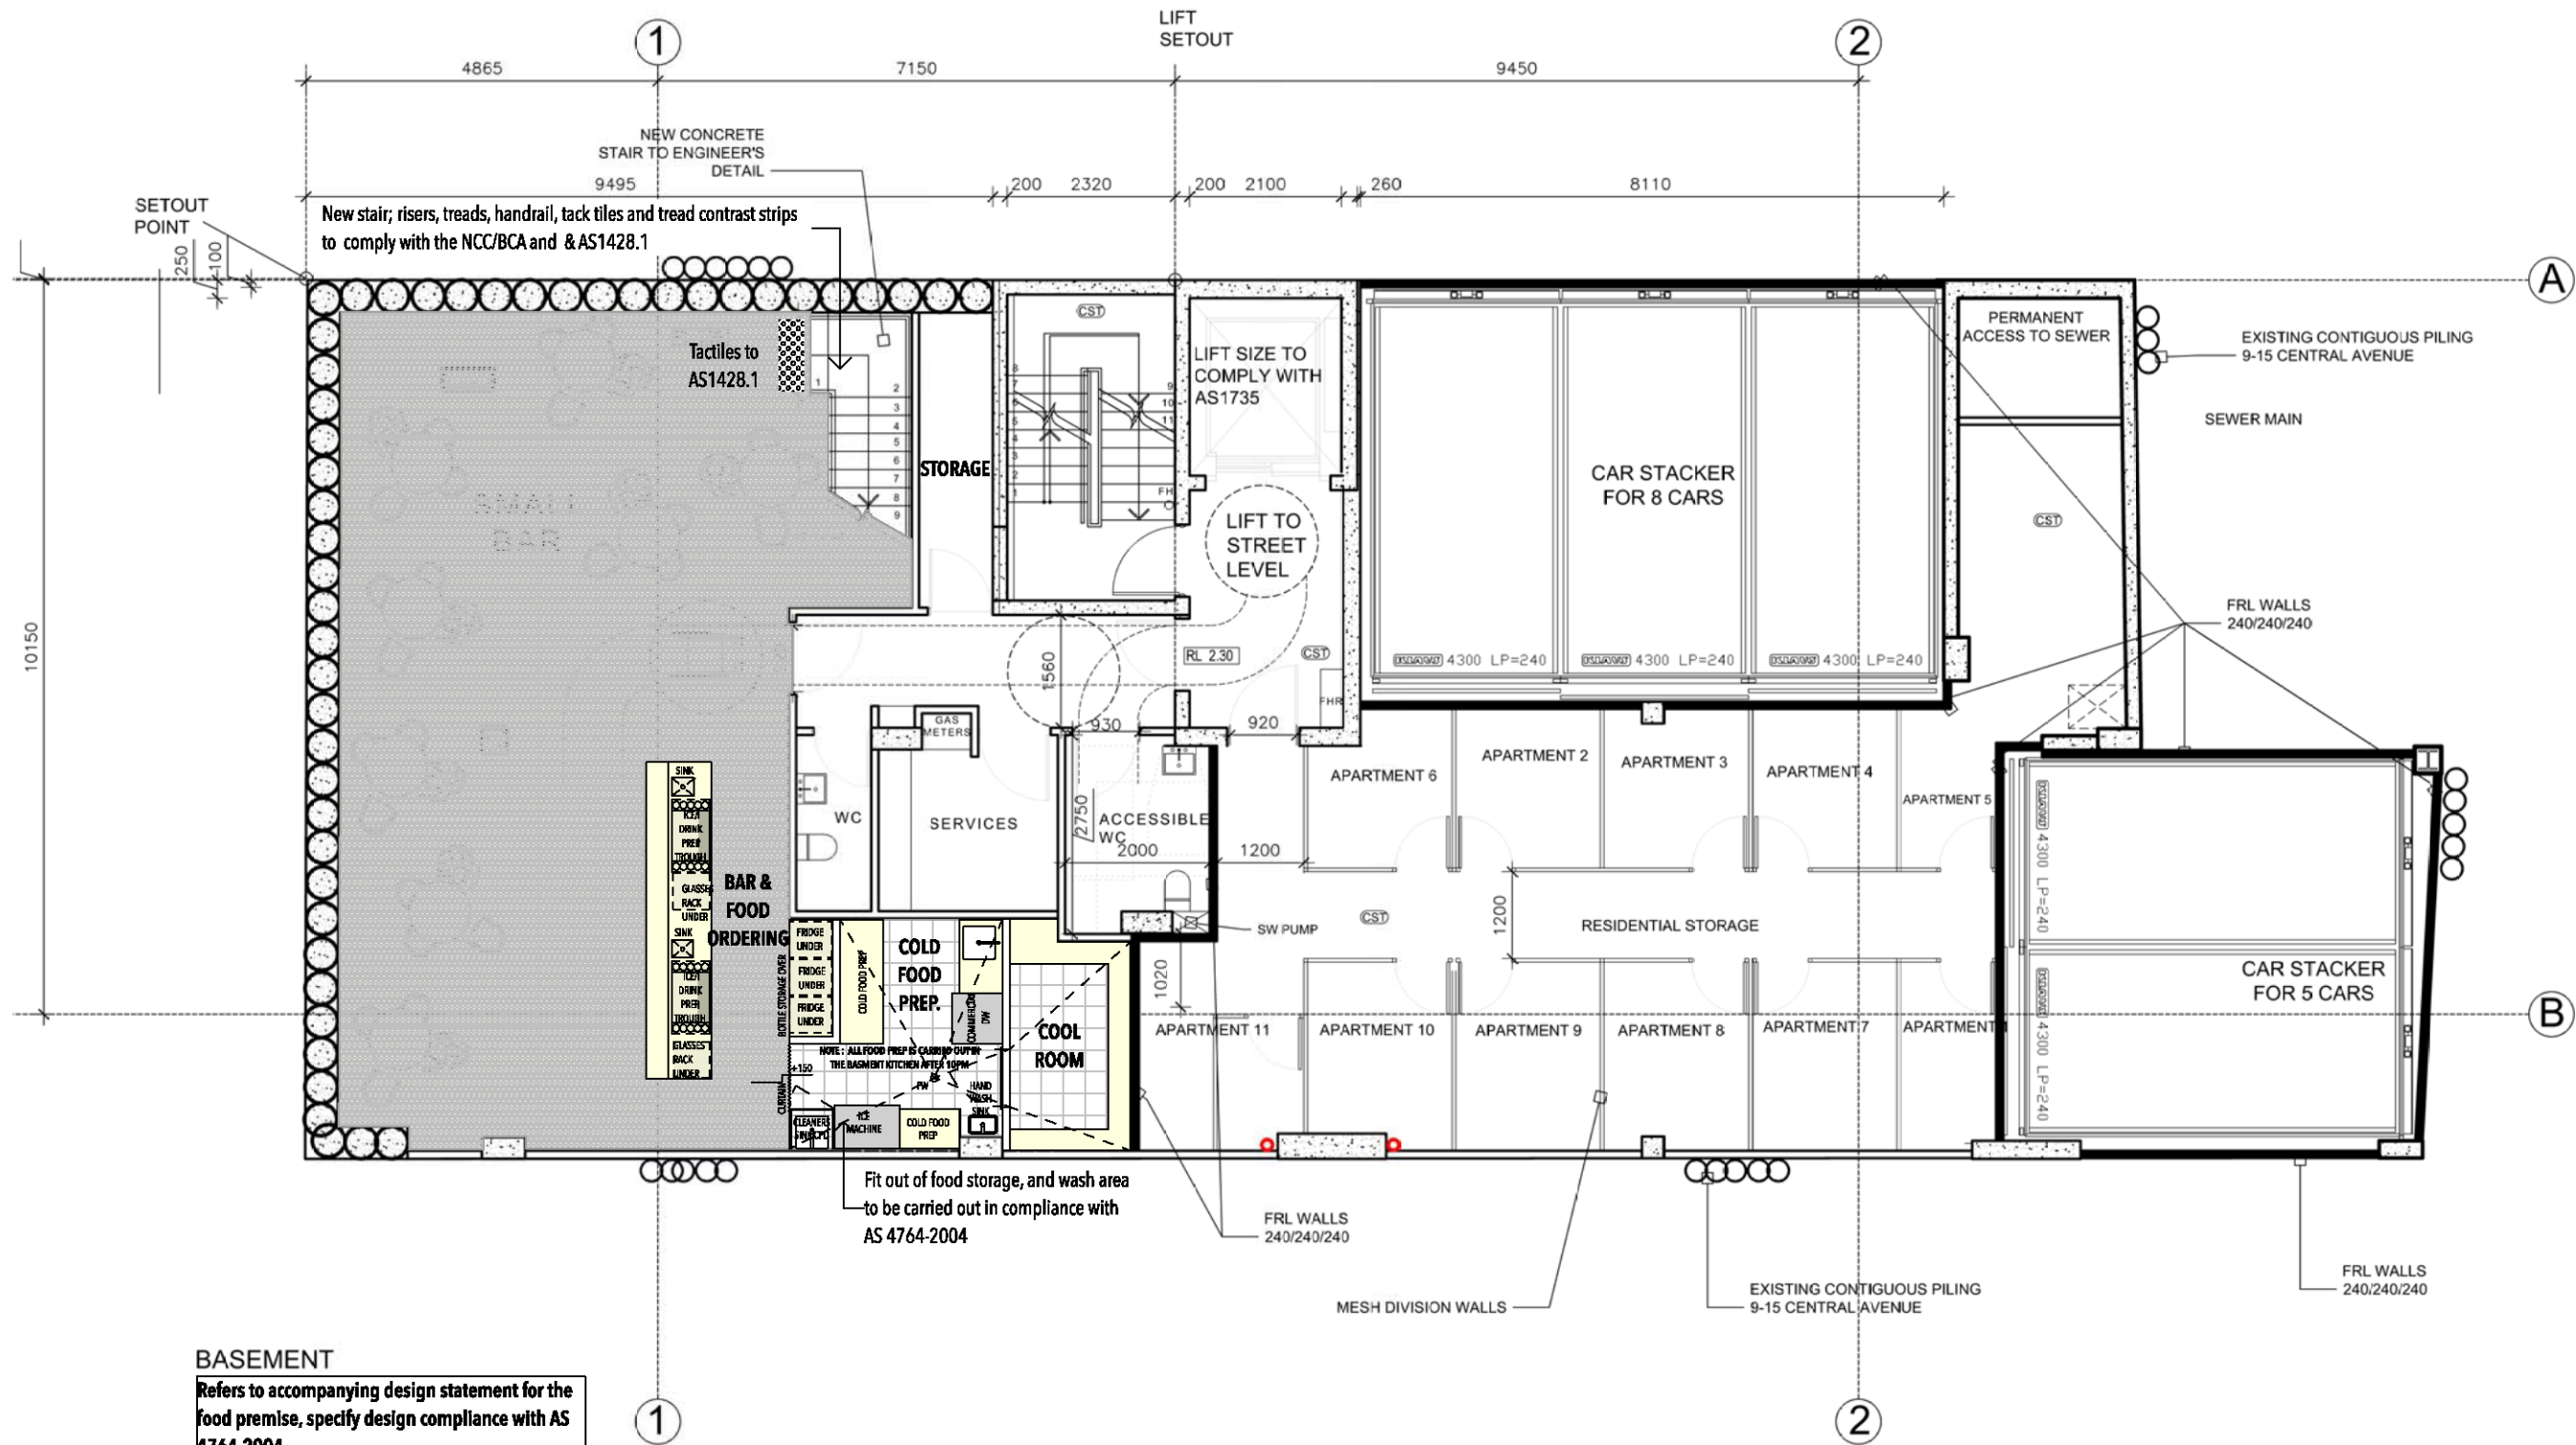

LEGEND		
AC	AIR CONDITIONING UNITS	
ACL	AUTOMATIC CLOSING	
AP	ACCESS PANEL	
AH	OPERABLE HATCH WITH LADDER	
BAL	BALUSTRADE	
BO	BOX GUTTER	
CB	CONCRETE BLOCKWORK	
CBF	CONCRETE BROOM FINISH	
CFC	COMPRESSED FIBRE CEMENT SHEETING	
CL	CENTRE LINE	
COM	COMMUNICATION CUPBOARD	
COS	CHECK ON SITE	
CR	CEMENT RENDER PAINT FINISH	
CP	CONCRETE POLISHED FINISH	
CPT	CARPET WITH UNDERLAY AS SELECTED	
CST	CONCRETE STEEL TROWELLED FINISH	
DD	DISH DRAIN	
DM	DOOR MAT	
DP	DOWNPIPE	
EQ	EQUAL	
EV	EXHAUST VENT	
FRW	-60- FIRE WINDOW	
FB	FACE BRICK	
FC	FIBRE CEMENT	
FG	FIXED GLAZING	
FH	FIRE HYDRANT	
FHR	FIRE HOSE REEL	
FIP	FIRE INDICATOR PANEL	
FW	FLOOR WASTE	
GD	GRATED DRAIN	
GPO	GENERAL POWER OUTLET	
HBV	FIRE HYDRANT BOOSTER VALVE	
HC	HOSE COCK	
HR	HANDRAIL	
HWU	HOT WATER UNIT (RINNAI)	
KRB	KERB	
L	ALUMINIUM LOUVRE SCREEN	
MB	MAIL BOXES	
MOR	METAL DECK ROOF	
MP	LIGHT WEIGHT ARCHITECTURAL MATRIX PANEL	
OF	OVERFLOW	
OFC	OFF FORM CONCRETE (SMOOTH)	
OSD	ON SITE DETENTION TANK TO ENG'S DETAIL	
PA	PAVING AS SELECTED	
PB	PLASTERBOARD	
PE	PEBBLES	
PF	PAINT FINISH AS SPECIFIED	
PL	PLANTERBOX	
R	BUILT-IN ROBE	
RB	REMOVABLE BOLLARD	
RWH	RAINWATER HEAD	
RWO	RAINWATER OUTLET	
RWT	RAINWATER TANK	
SK	SKYDOME VENTILATED SKY LIGHT	
SPB	SET PLASTERBOARD CEILING	
SS	STAINLESS STEEL	
STC	STONE CLADDING	
TB	TIMBER BOARD	
TD	TIMBER DECK	
TF	TIMBER FLOORBOARDS AS SELECTED	
TGI	TACTILE GROUND INDICATORS IN ACCORDANCE WITH AS 1428.4.1	
TL	FLOOR TILES AS SELECTED	
VP	VENT PIPE	
VS	VENT STACK	
WBM	WATERPROOF MEMBRANE AS SPECIFIED	
RL 2.30	EXISTING RLs / LEVELS	
RL 2.30	PROPOSED FINISHED FLOOR LEVELS	
RL 2.30	PROPOSED STRUCTURAL SLAB LEVELS	
ISSUE DATE COMMENT		
C	15.10.18	DEVELOPMENT APPLICATION FOOD PREP + STORE LAYOUT
B	24.09.18	DEVELOPMENT APPLICATION FOOD PREP + STORE LAYOUT
A	05.06.18	DEVELOPMENT APPLICATION
BLACKMORE DESIGN GROUP		
ARCHITECTS & PROJECT MANAGERS		
Norfolk Property Group Pty Ltd		
Proposed small bar		
17-19 Central Avenue, Manly		
BASEMENT PLAN		
SCALE	1:100 @ A3	JOB 17.CAM.11
DATE	15 October 2018	SWG NO
DRAWN BY	KS	DA.01
CHKD BY	RB	C
REV B DRAWN BY SUSAN GOLDSACK ARCHITECT		