


FRENCHS FOREST ROAD , IN FRONT OF NO. 1 MONTAUBAN AVENUE, SEAFORTH

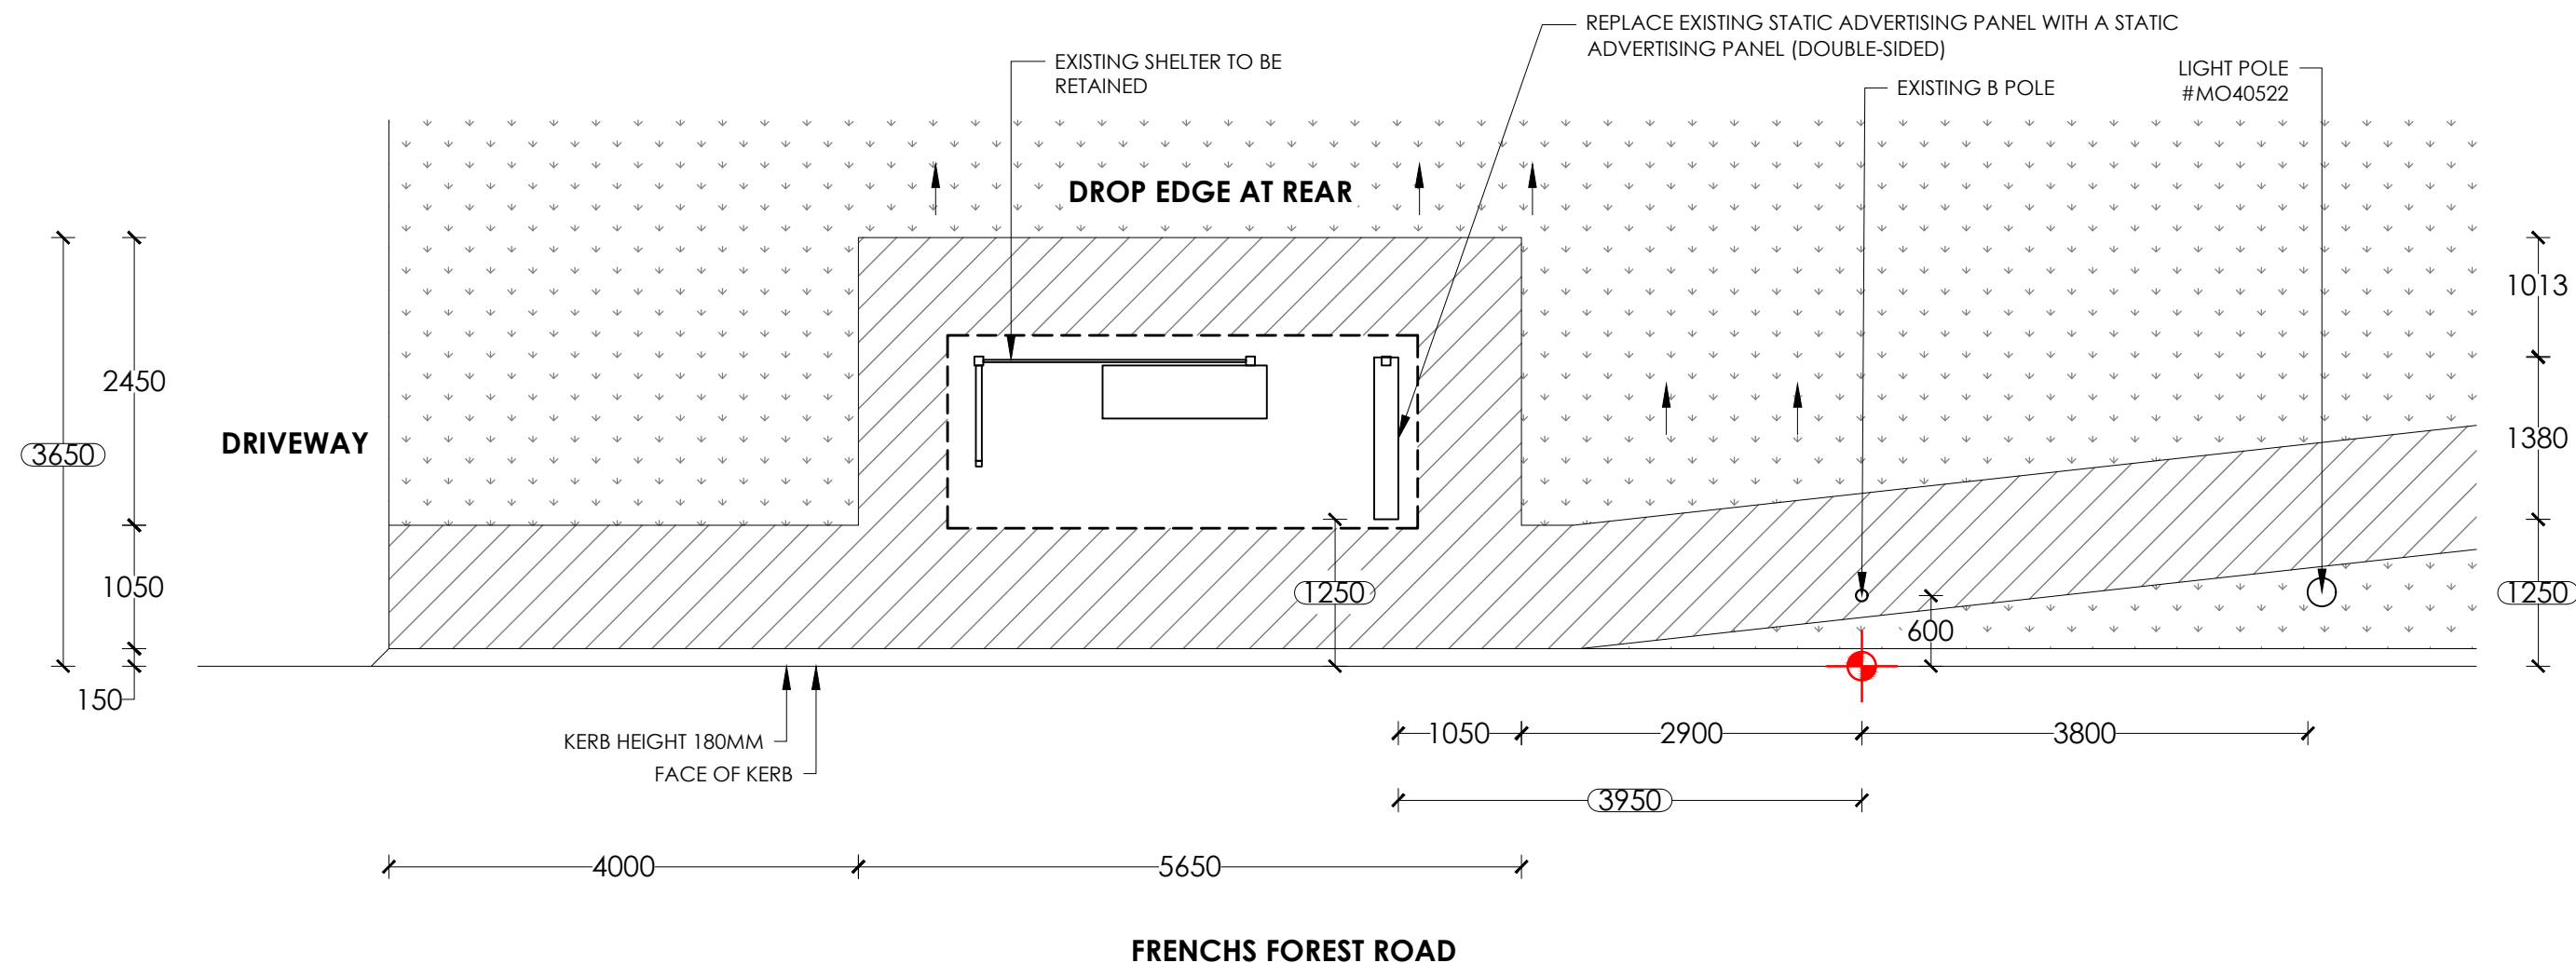

- NOTES:**
1. Retrofit static screen
 2. Existing shelter to remain.
 3. Reinstate all disturbed areas to match existing, refer hatch legend.

NOTE:
PROPOSED CONFIG - STATIC/STATIC

SURVEY		TRANSITION TABLE	
1	1.7		
2	10.0		
3	5.2		
4	3.0		

LEGEND:

- EXISTING PAVERS/CONCRETE
- GRASS
- NEW PAVERS/CONCRETE
- SET OUT POINT



PROPOSED
SCALE 1:60

SITE ADDRESS : FRENCHS FOREST FORAD IN FRONT OF NO. 1 MONTAUBAN AVENUE, SEAFORTH

SITE # : 18610

BUS STOP: L5 (209234)



PAPER SIZE: A3				SCALE	DRAWING NO.
				1:60	101
	A	04/04/25	SYN	REV NO.	DATE
	REV.	DATE	INT.	A	04/04/25