

DEVELOPMENT APPLICATION


THIS DRAWING IS THE EXCLUSIVE PROPERTY OF MERITON GROUP PTY. LTD. & THE REPRODUCTION OF ANY PART WITHOUT THE PRIOR WRITTEN CONSENT OF MERITON GROUP PTY. LTD. IS A VIOLATION OF APPLICABLE LAWS. IN NO EVENT SHALL MERITON GROUP PTY. LTD. BE HELD LIABLE FOR SPECIAL, COLLATERAL, INCIDENTAL OR CONSEQUENTIAL LIABILITY IN CONNECTION WITH THE USE OF THIS DIGITAL DATA ONCE RELEASED FROM THE MERITON GROUP PTY. LTD. OFFICES. THIS DRAWING IS TO BE READ & UNDERSTOOD IN CONJUNCTION WITH THE STRUCTURAL, MECHANICAL, ELECTRICAL, & / OR ANY OTHER CONSULTANTS DOCUMENTATION AS MAY BE APPLICABLE TO THE PROJECT PRIOR TO THE START OF ANY WORKS AND FOR ITS DURATION.

Rev	Date	Revision	By	Chk.
1	JULY 2019	DA issue	TJ	NWO



AREA NOT INCLUDED IN DA APPLICATION

Building Key

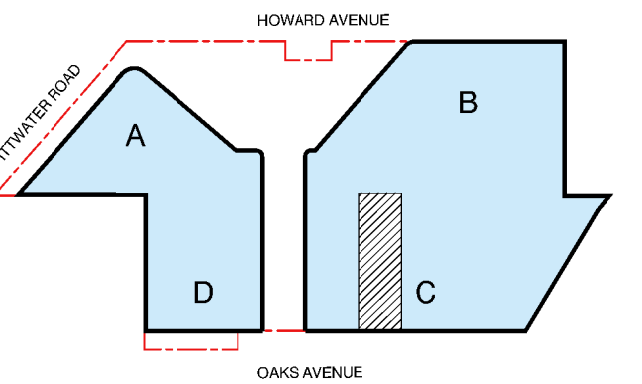


Project

DEE WHY TOWN CENTRE
CHANGE OF USE

Drawing Name

LEVEL 1

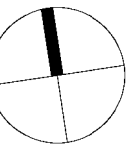


Date	Scale	Sheet Size
07/2019	1 : 200	@ A1

Drawn Chk.

TJ NWO

Job No. Drawing No. Revision


DA02 1

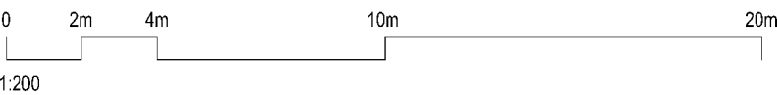


DEVELOPMENT APPLICATION

THIS DRAWING IS THE EXCLUSIVE PROPERTY OF MERITON GROUP PTY. LTD. THE REPRODUCTION OF ANY PART WITHOUT THE PRIOR WRITTEN CONSENT OF MERITON GROUP PTY. LTD. IS A VIOLATION OF APPLICABLE LAWS. IN NO EVENT SHALL MERITON GROUP PTY. LTD. BE HELD LIABLE FOR SPECIAL, INCIDENTAL OR CONSEQUENTIAL LIABILITY IN CONNECTION WITH THE REPRODUCTION OF THIS DIGITAL DATA ONCE RELEASED FROM THE MERITON GROUP PTY. LTD. OFFICES. THIS DRAWING IS TO BE READ & UNDERSTOOD IN CONJUNCTION WITH THE STRUCTURAL, MECHANICAL, ELECTRICAL & / OR OTHER CONSULTANTS DOCUMENTATION AS MAY BE APPLICABLE TO THE PROJECT PRIOR TO THE START OF ANY WORKS AND FOR ITS DURATION.


Rev	Date	Revision	By	Chk.
1	JULY 2019	DA issue	TJ	NWO

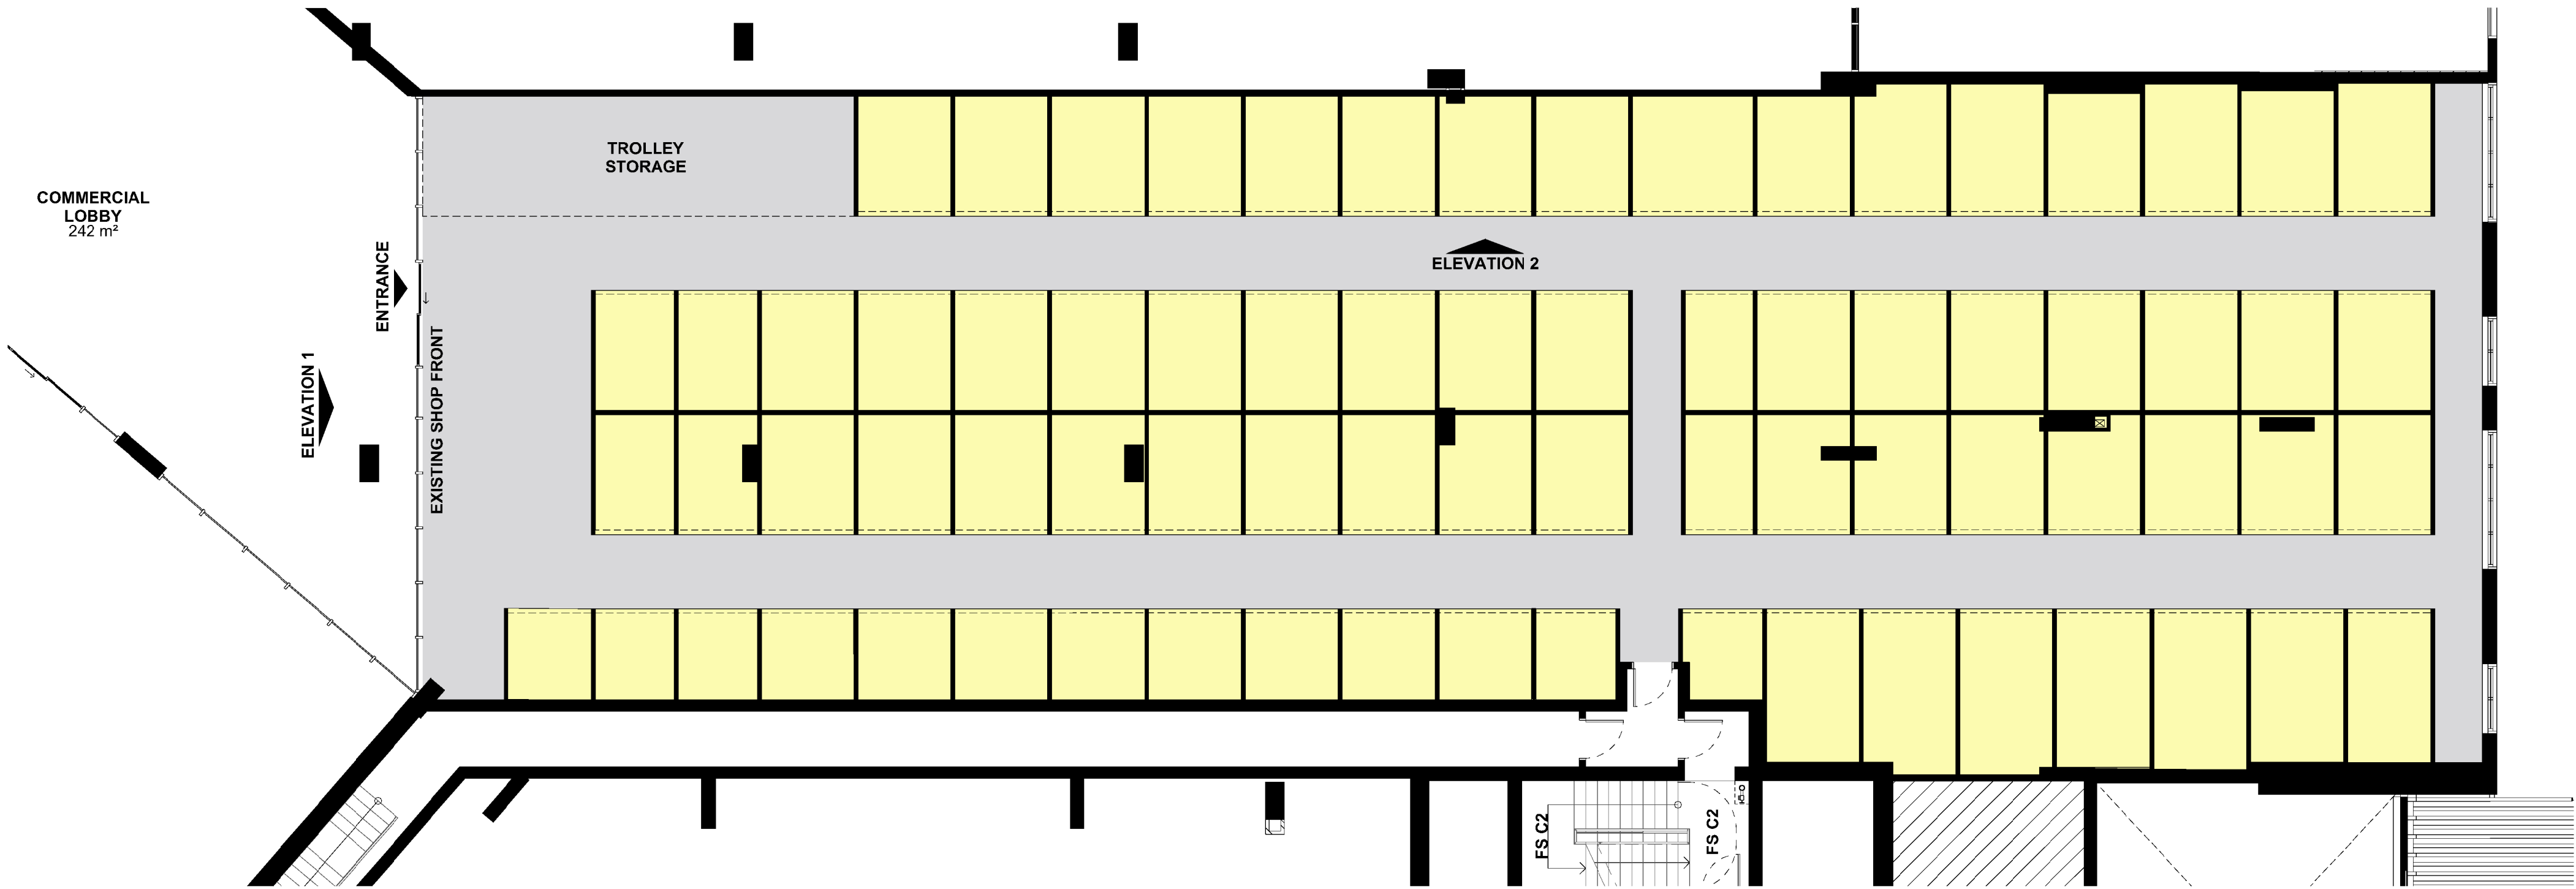


1 LEVEL 01 - ZONE C
SCALE 1 : 100

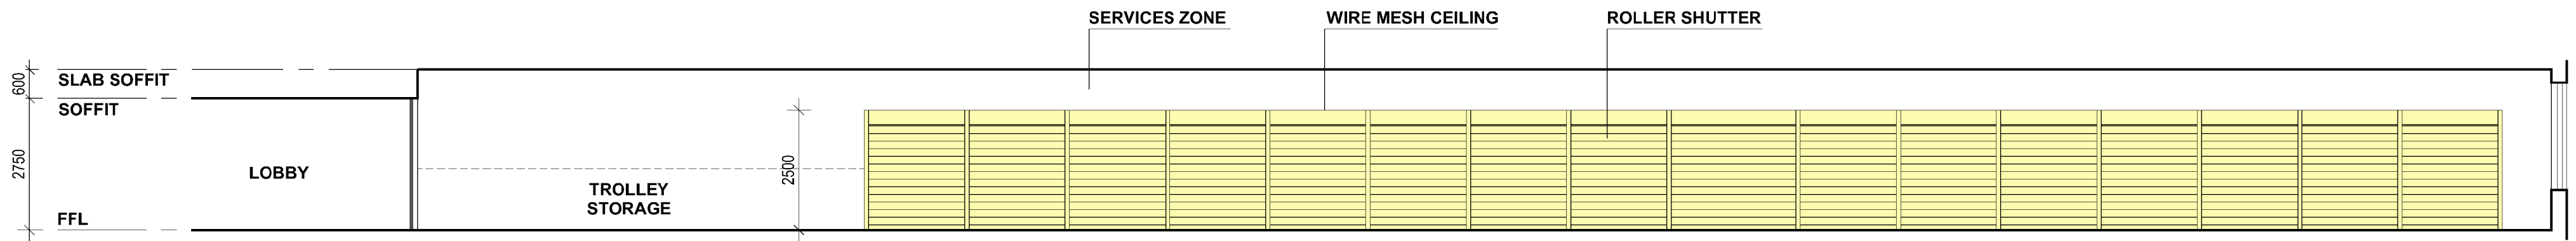

2 ELEVATION 2
SCALE 1 : 100

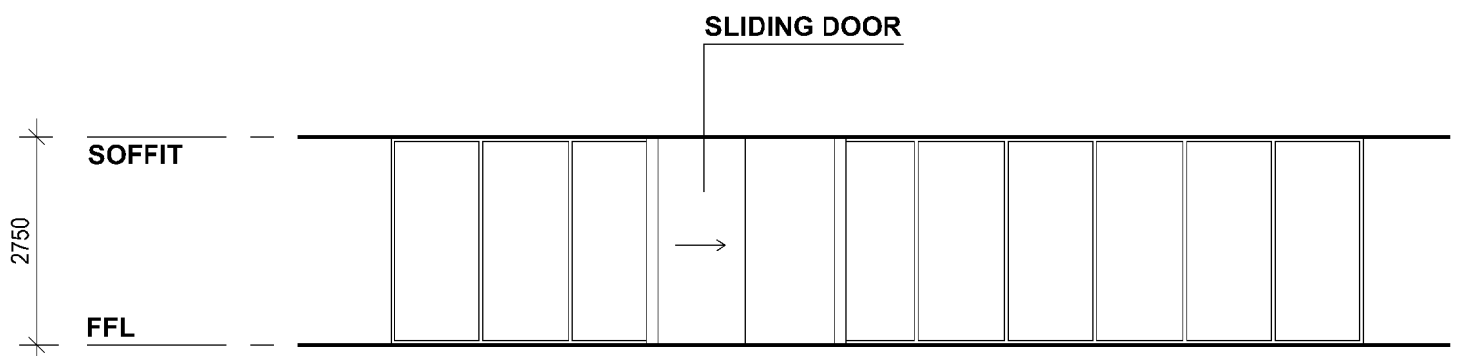


3 ELEVATION 1
SCALE 1 : 100

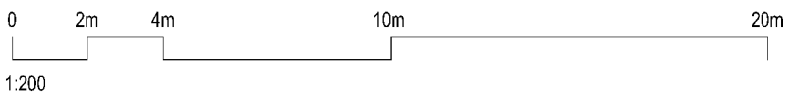

AREA NOT INCLUDED IN DA APPLICATION

Building Key

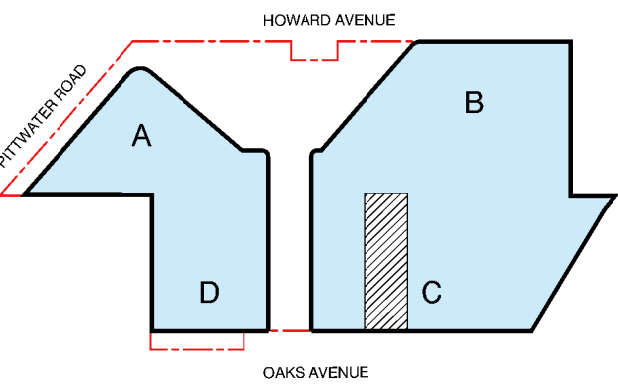


Project

DEE WHY TOWN CENTRE
CHANGE OF USE

Drawing Name

DETAILS

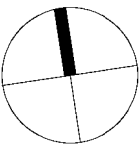

Date 07/2019 Scale 1 : 100 Sheet Size @ A1

Drawn TJ Chk. NWO

Job No. Drawing No. Revision

DA03

1

Level 11, Meriton Tower
528 Kent St, Sydney 2000
T: +612 9287 2888
F: +612 9287 2777

