




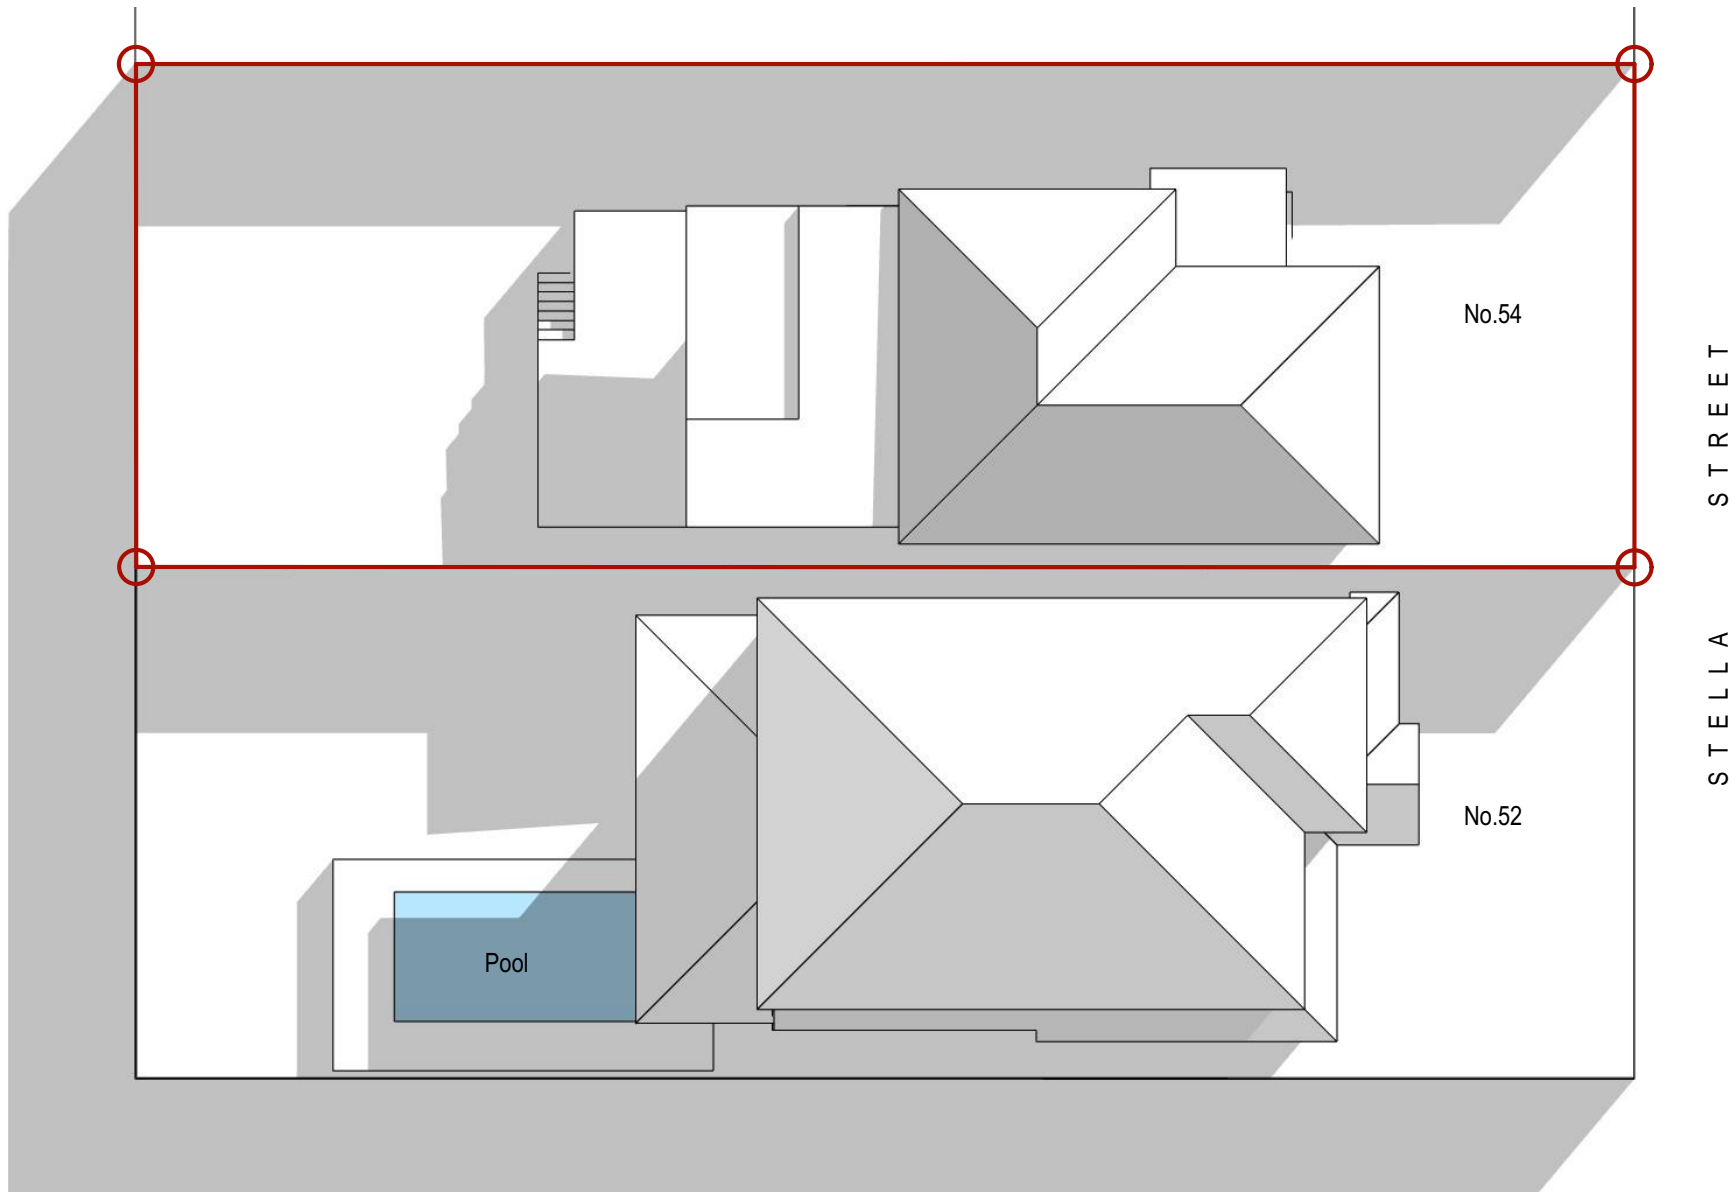


9am - Existing

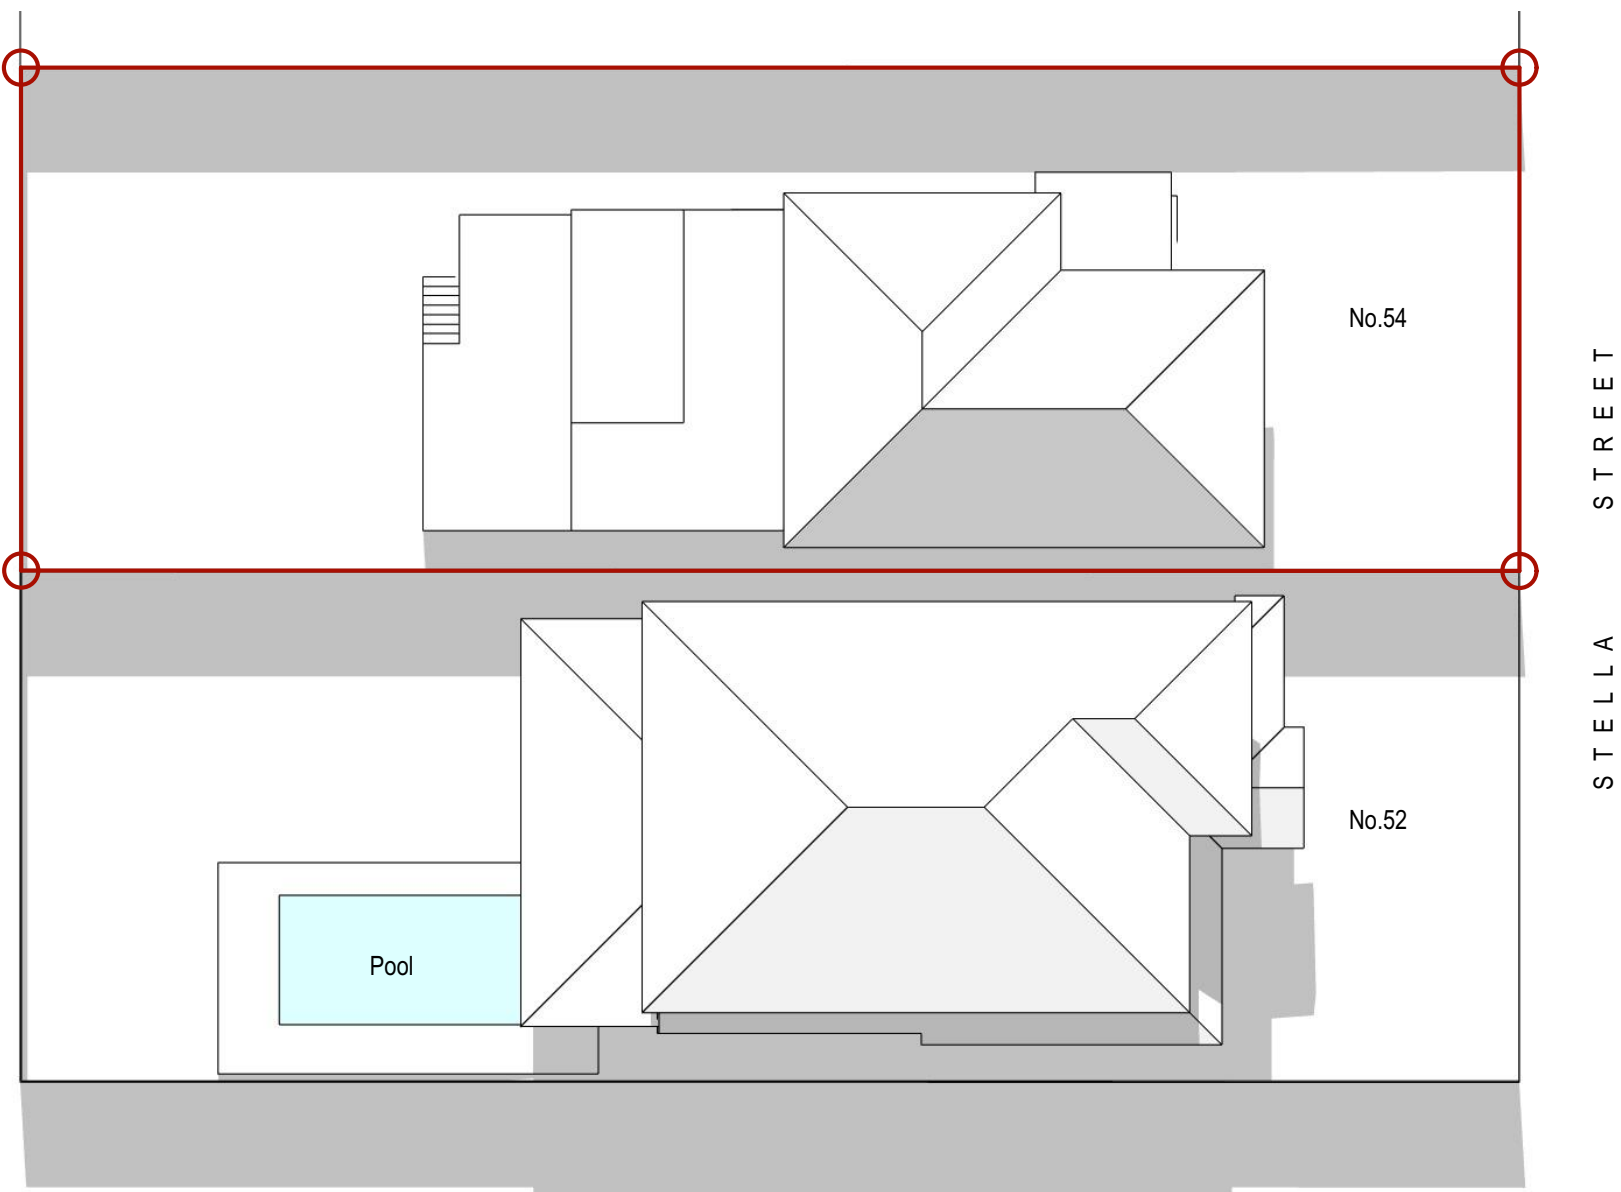


12pm - Existing

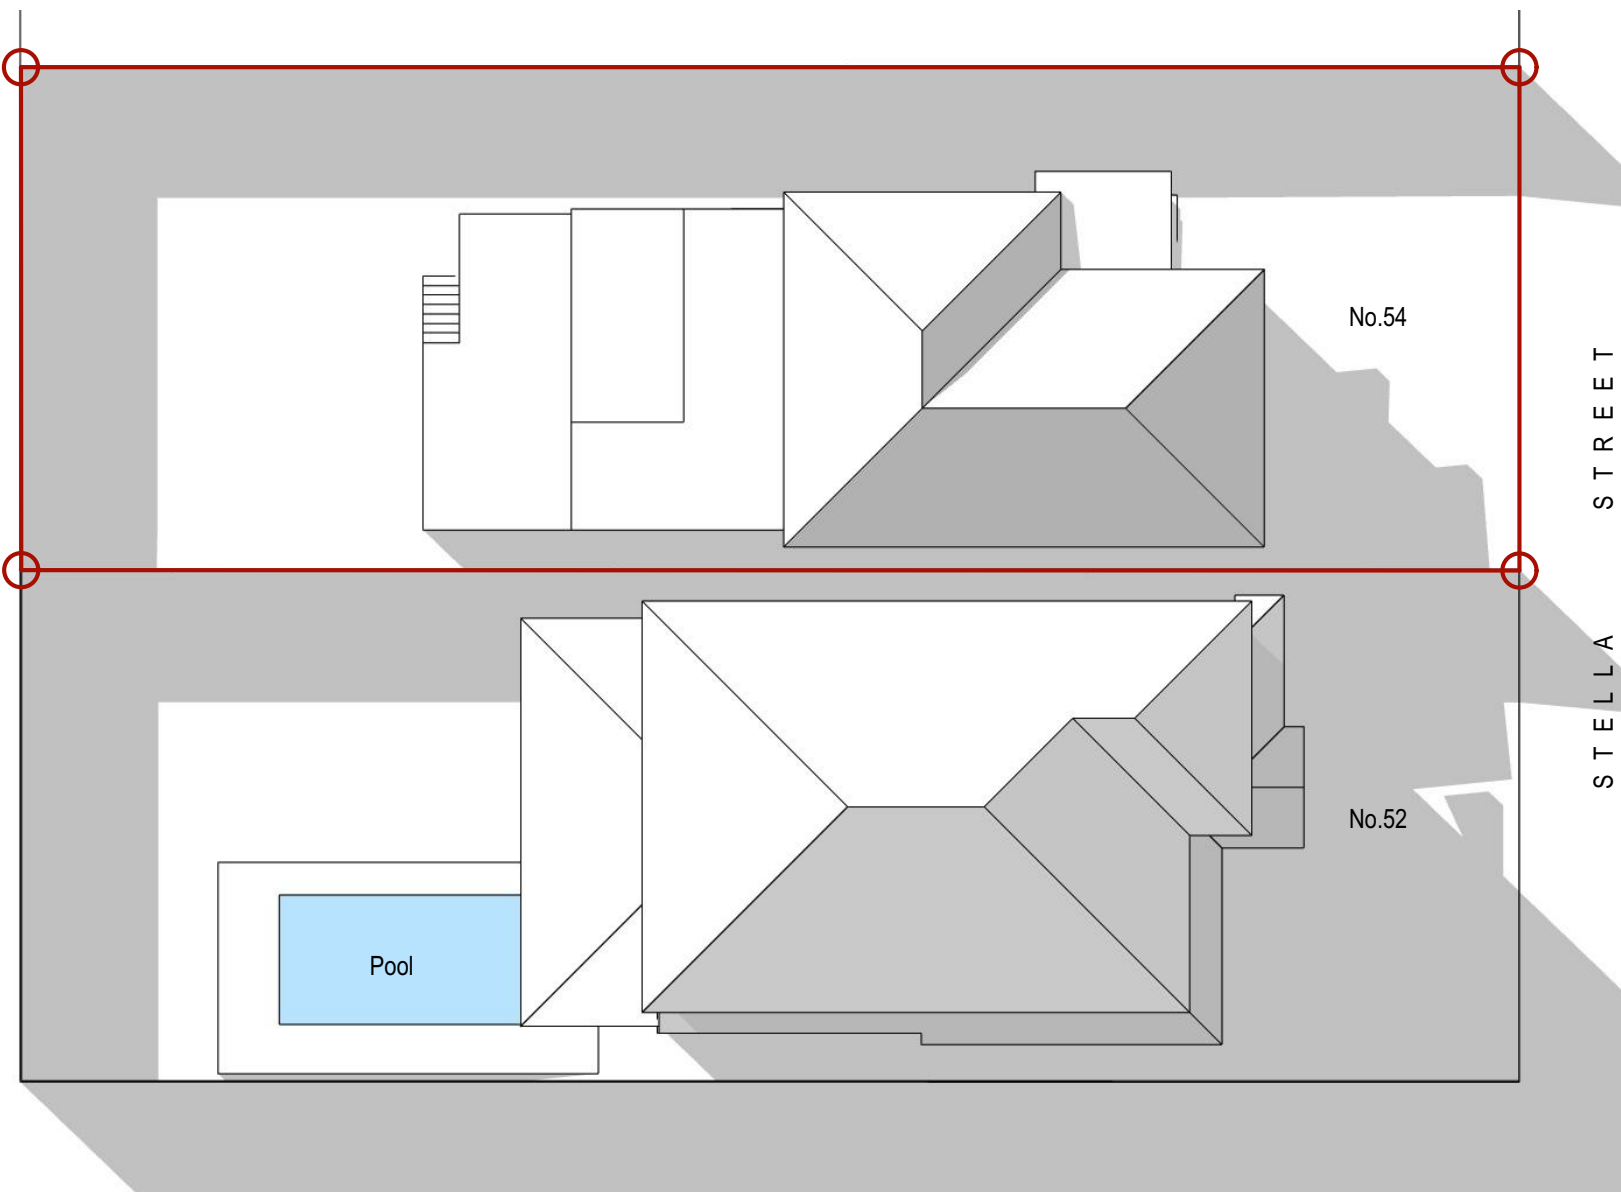


3pm - Existing

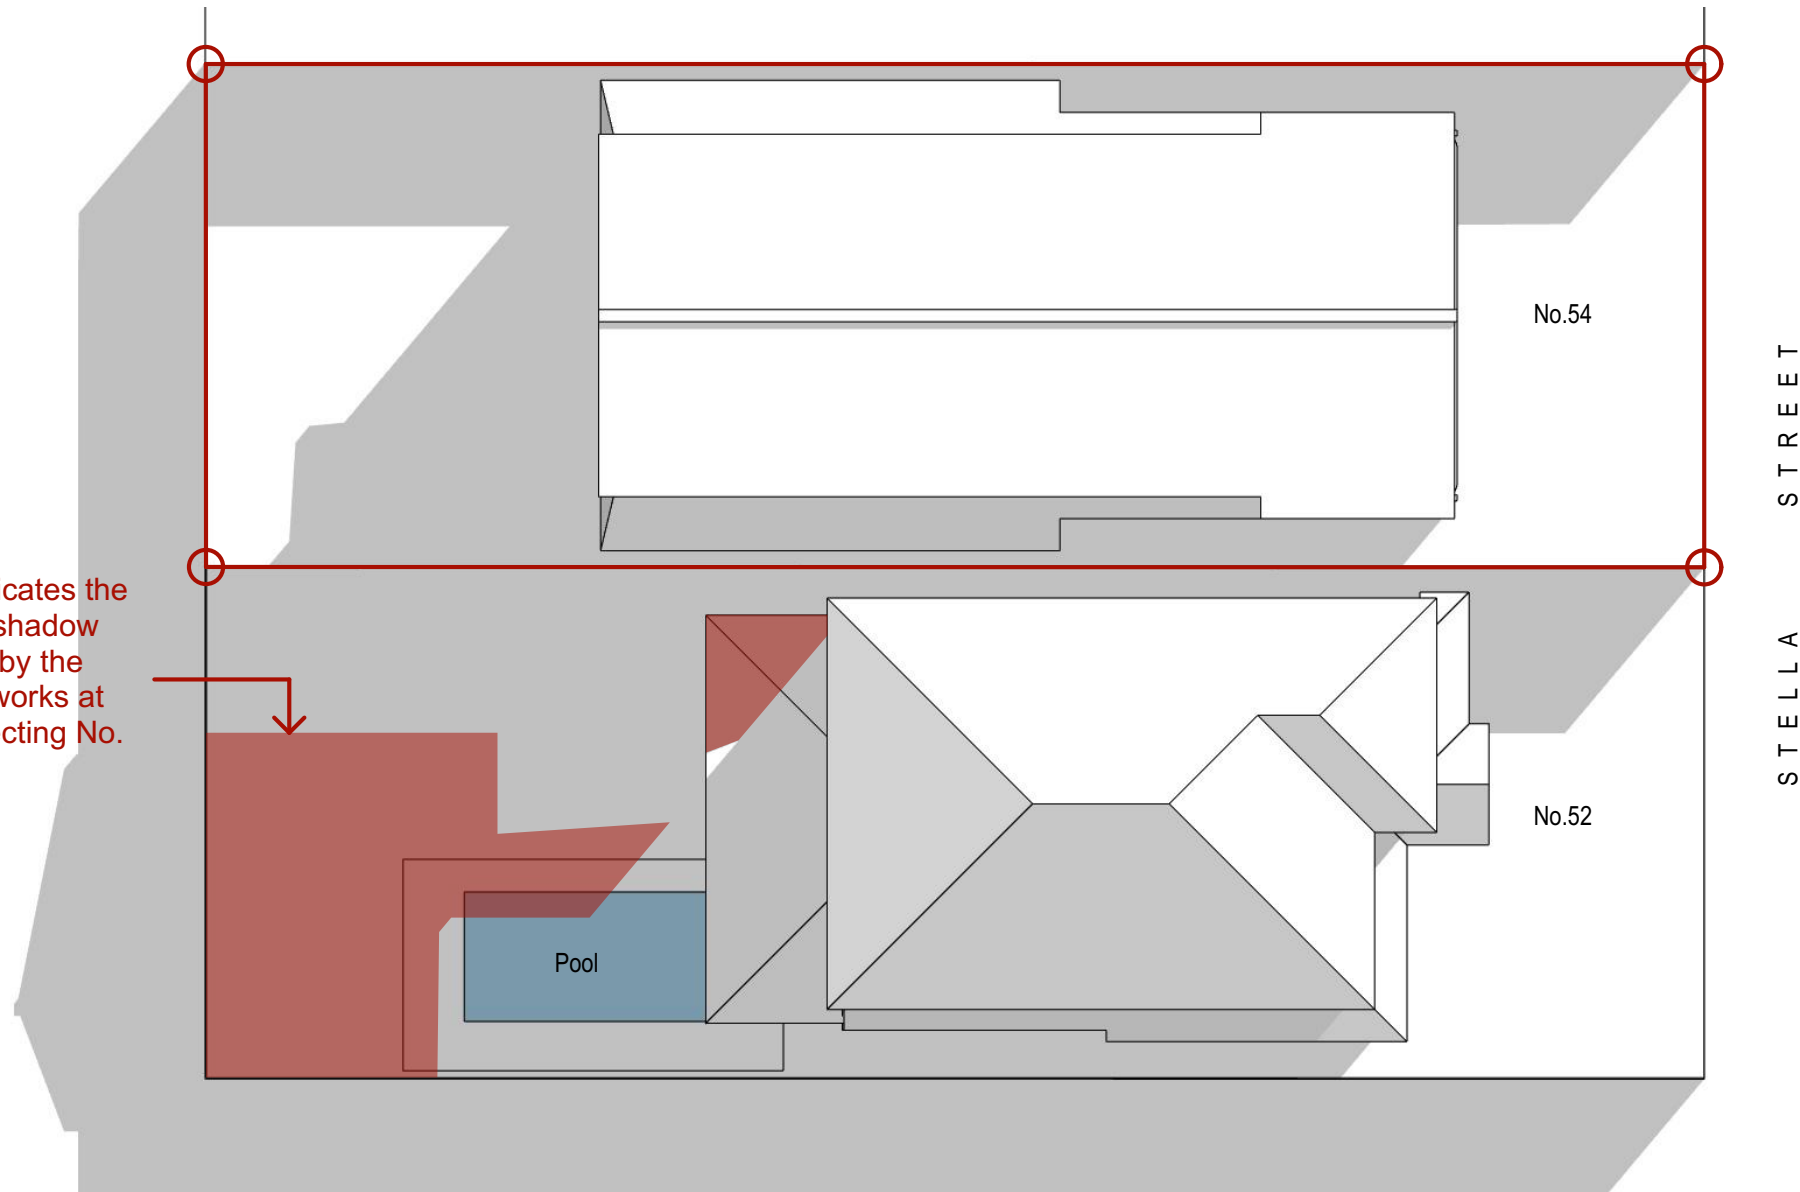

9am - Proposed

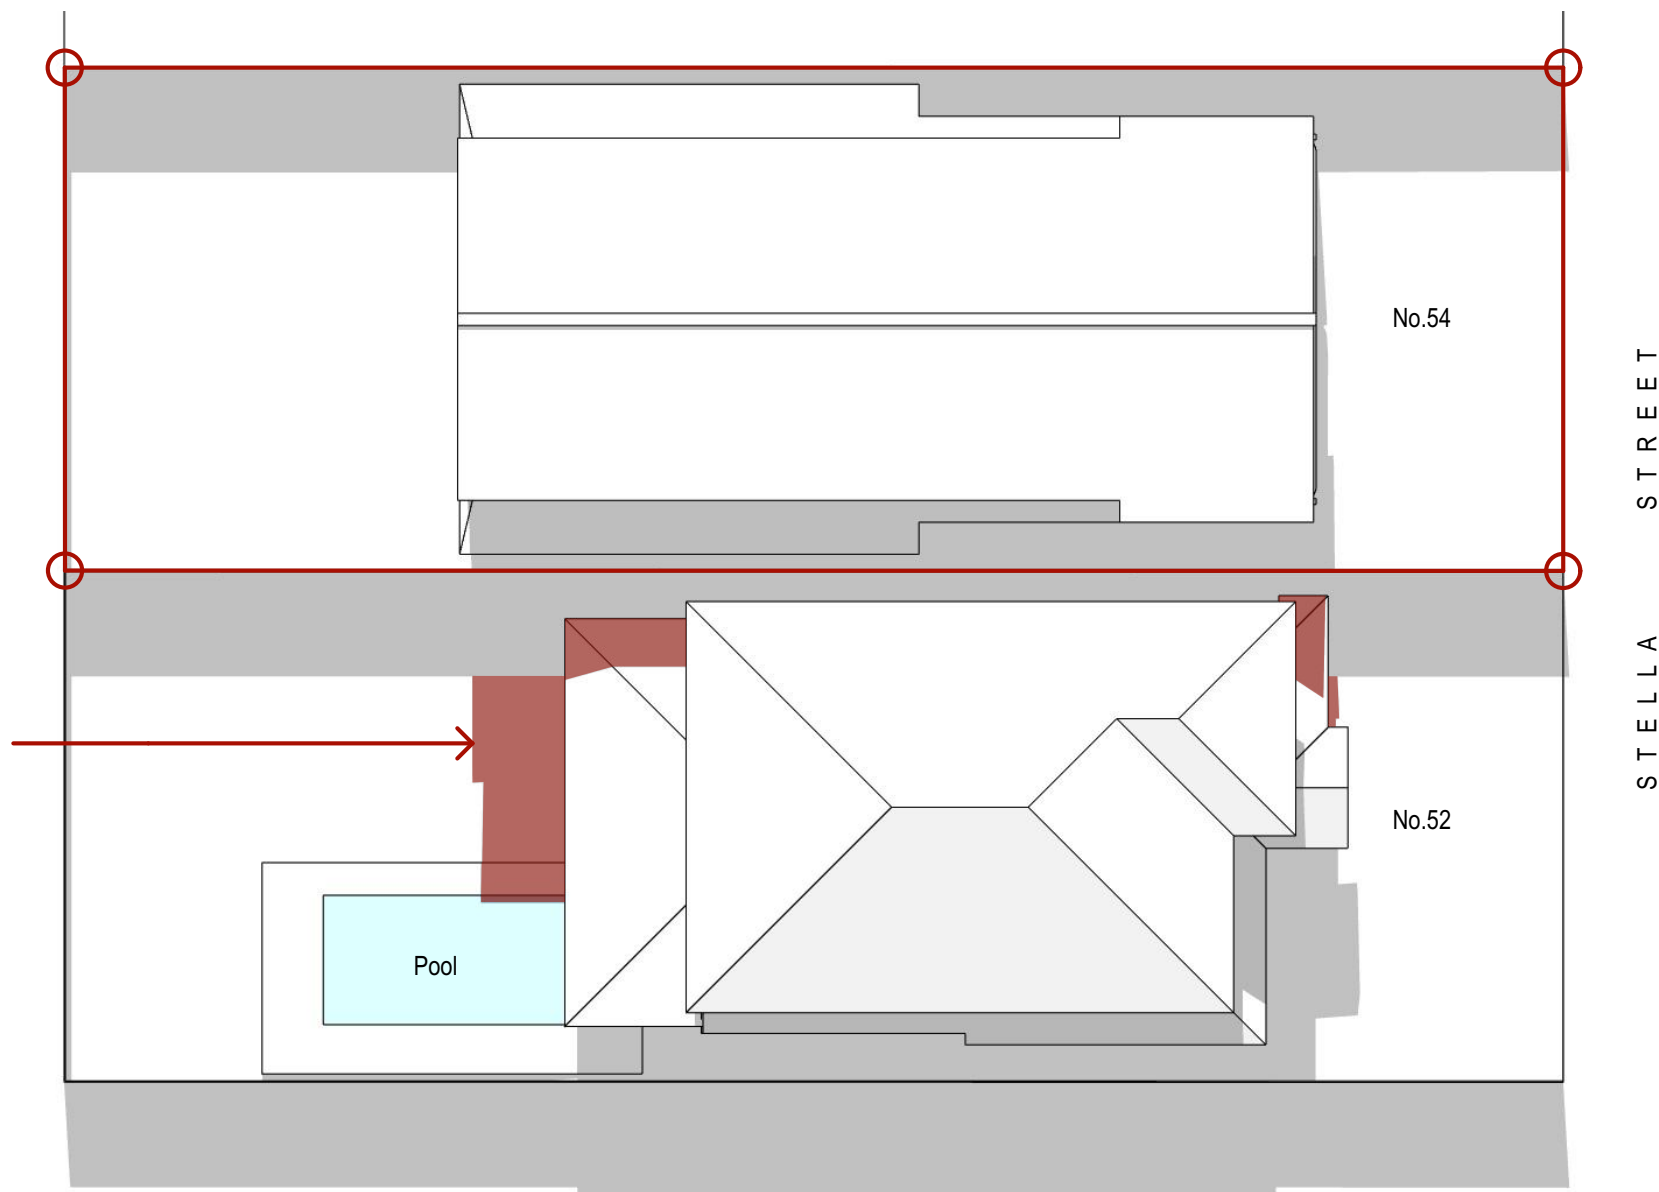

12pm - Proposed

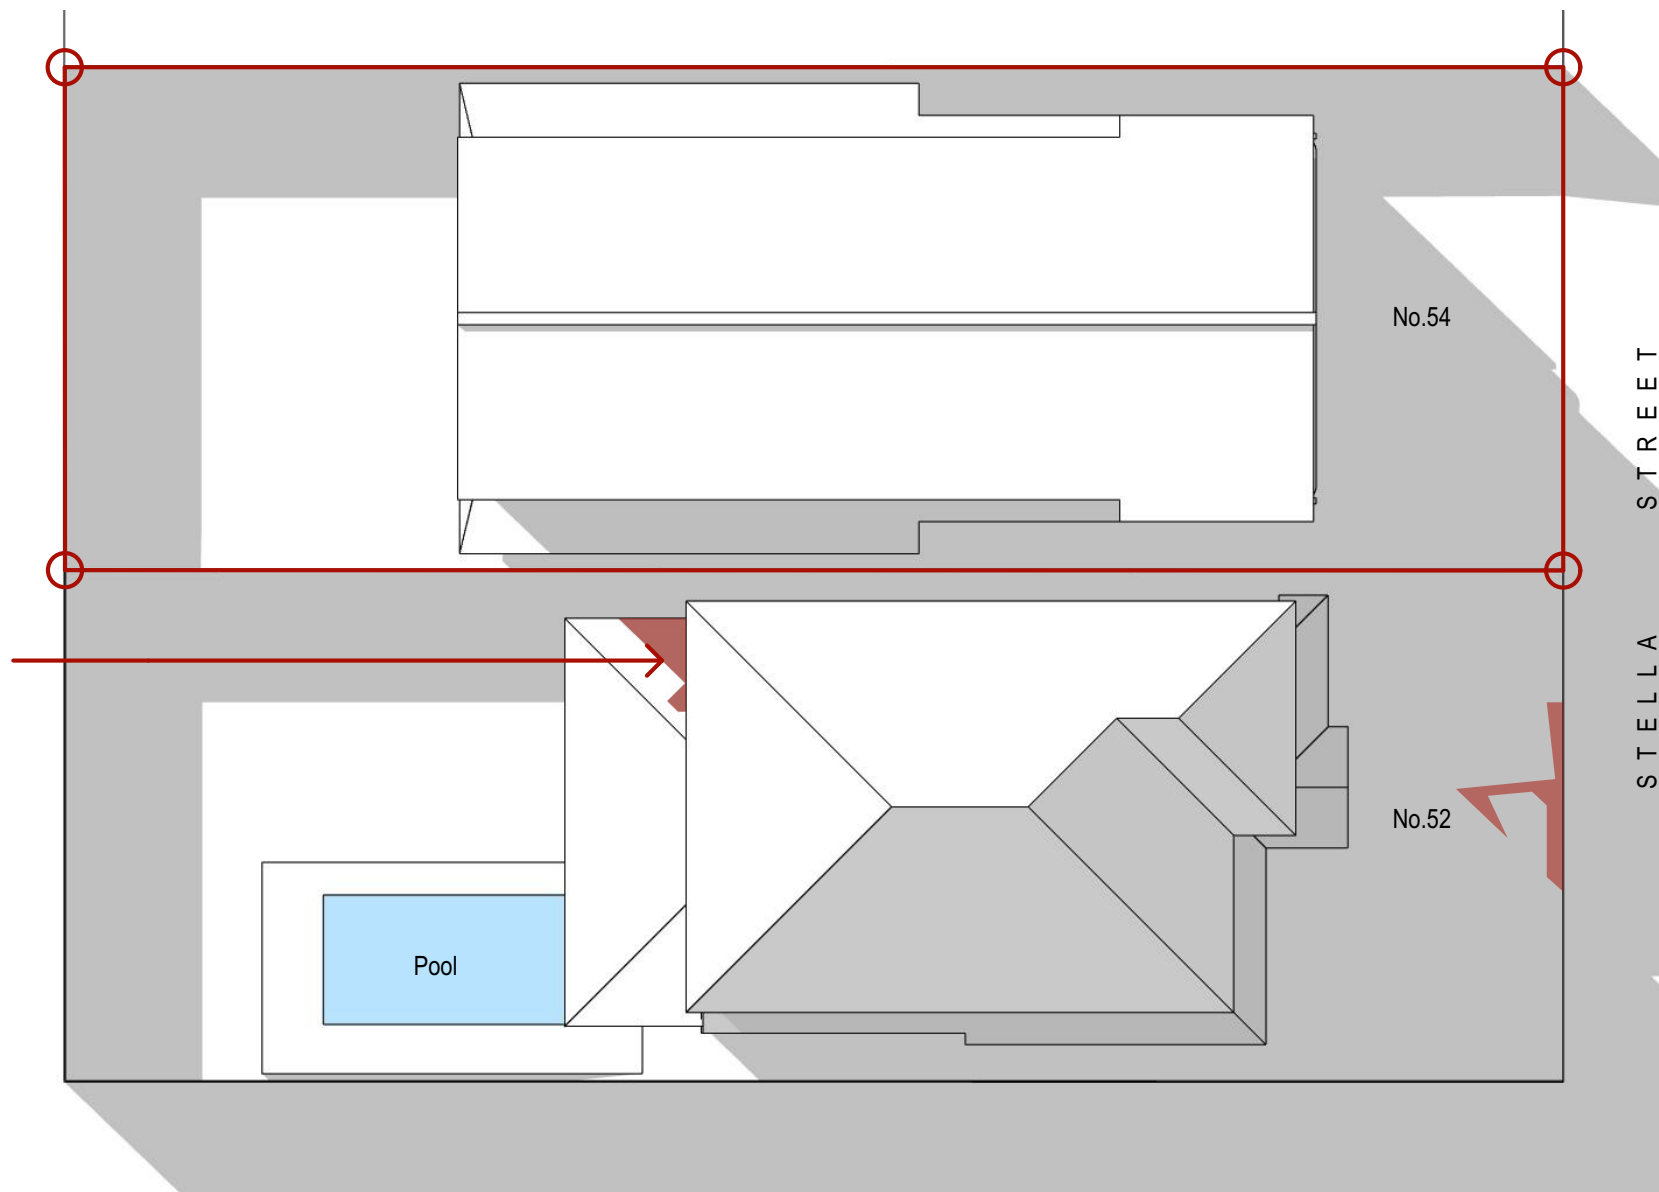

3pm - Proposed

CERTIFICATION OF SHADOW DIAGRAMS

DECLARATION: I hereby certify that the shadow diagrams submitted with the proposal at:

54 Stella Street, Collaroy Plateau NSW

for the erection of:

Duplex

- In accordance with the survey (prepared by a registered surveyor) which is required with the proposal;
- Drawn to true north as indicated in the survey provided by the client;
- To indicate shadow cast by the proposal at 9am, noon, 3pm of June 21st;

CERTIFIER: ■ **Mr** ☐ **Mrs** ☐ **Ms** ☐ **Other**
Company Name: Shadow Diagrams
Full Family Name: Yoon
Full Given Names: Hyo
Qualification: B.Arch (UNSW), B.Design (UTS)
Computer Technician: JL


SIGNATURE:

- DISCLAIMER:**
- Survey topography, building heights and fence heights used to produce these shadow diagrams have been provided by others
 - ☐ Survey provided by others was received in JPEG-format
 - Survey provided by others was received in PDF format
 - Shadow diagrams have been calculated and drawn to the best of our ability with all due care taken to ensure their accuracy
 - Existing landscaping and vegetation has not been modelled

Revision

A.	Final Issue	14/10/25
Rev	Description	Date

General Notes

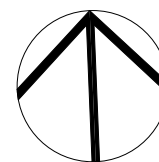

Client
G35 Construction

Project Name
New Duplex

Drawing Title:

June 21

Scale: 1:200 Date: 14/10/25

Status: DA Technician: JL

Project No.: Drawing No.:

1202

1



W: shadowdiagrams.net.au
E: projects@shadowdiagrams.net.au
P: NSW (02) 9030 0370
VIC (03) 9989 9930