


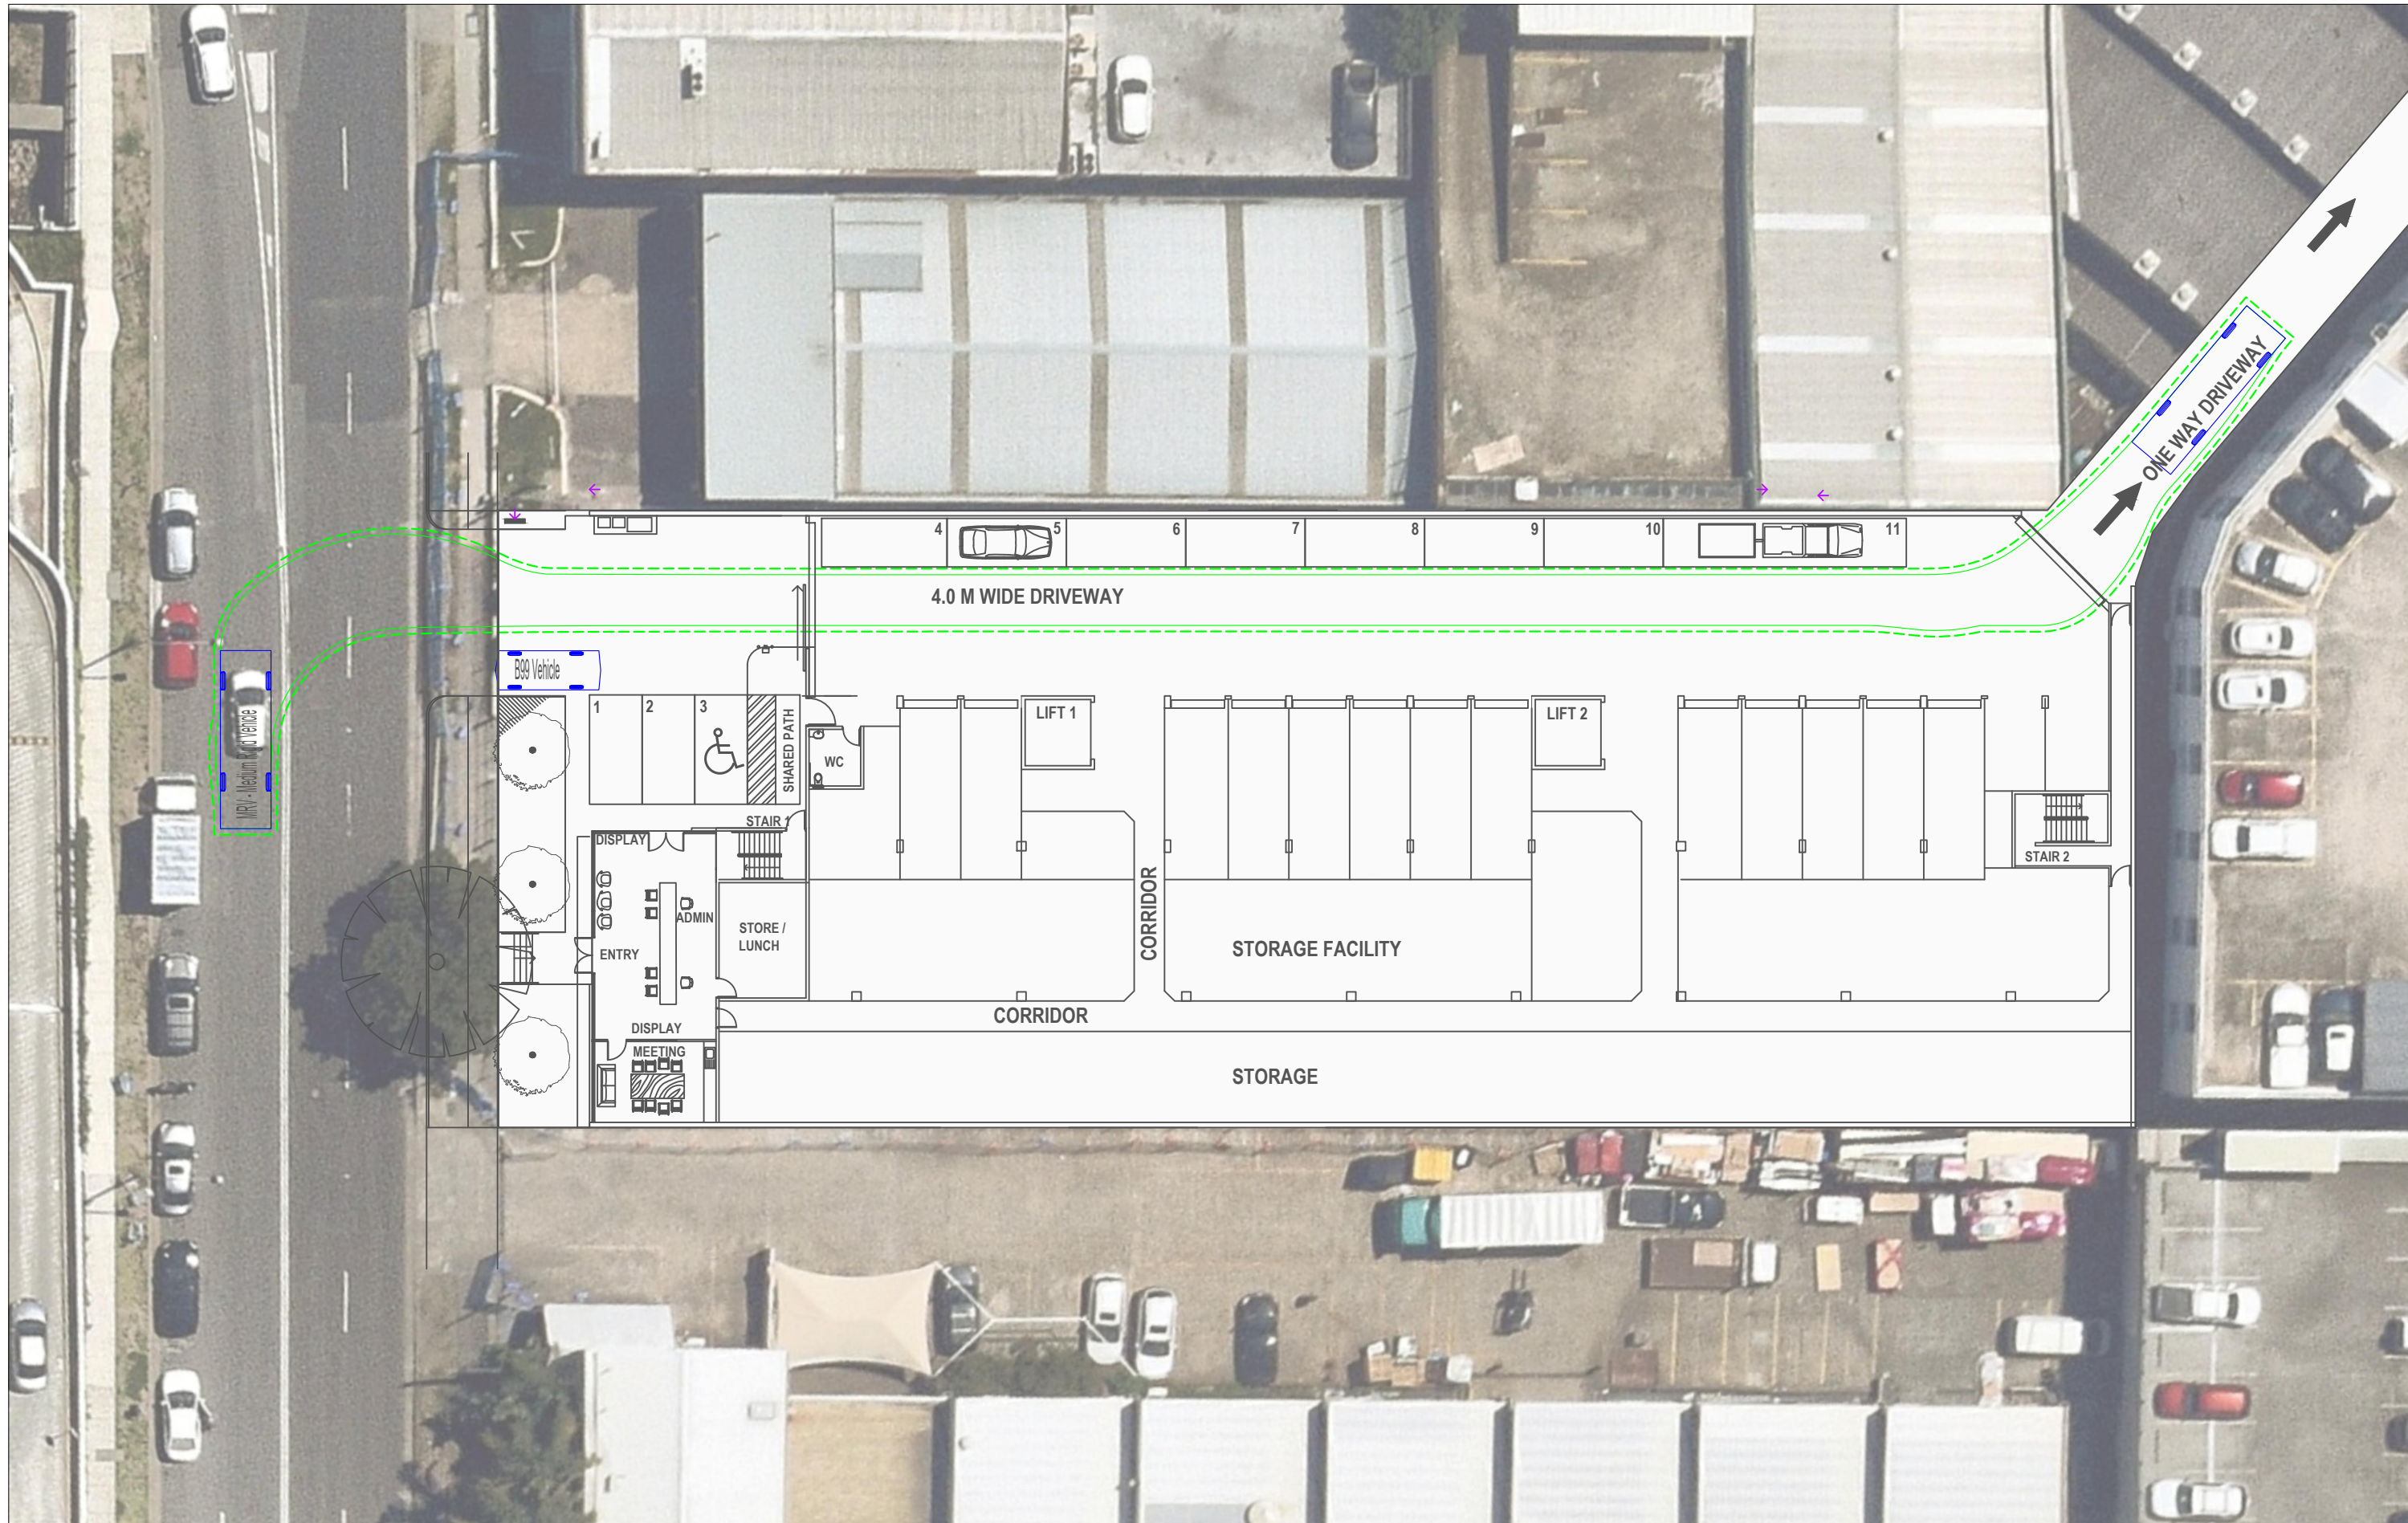

VARGA TRAFFIC PLANNING Pty Ltd
ABN 88 071 762 537
Suite 6, Level 1
20 Young Street
Neutral Bay, NSW 2089

Phone +61 2 9904 3224
PO Box 1868
Neutral Bay, NSW 2089
www.vargatrafic.com.au
Sydney, Australia

PROJECT
RENT A SPACE

DRAWING TITLE
8.8m MRV Swept Turning Path

ADDRESS
4 Cross Street
Brookvale

PROJECT NO.
20090
REVIEWED
RV

1:300 @ A3

DATE DRAWN
2020-4-7
PREPARED
TY

VARGA TRAFFIC PLANNING Pty Ltd
Transport, Traffic and Parking Consultants

