


**RSL ANZAC VILLAGE  
STAGE 1 OLD DARBY & JOAN  
NARRABEEN NSW 2101**

LANDSCAPE SECTION 96

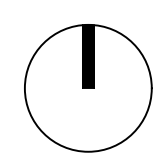

# COVER SHEET

project: RSL ANZAC VILLAGE  
client: RSL LIFE CARE  
date: 24.11.2017  
revision: B  
drawn: JZ  
checked: JH

**TaylorBrammer**  
TAYLOR BRAMMER LANDSCAPE ARCHITECTS PTY LTD  
SYDNEY STUDIO  
218 Oxford Street Woolahra, NSW, 2025 E sydney@taylorbrammer.com.au T 61 2 9387 8855  
Copyright of Taylor Brammer Landscape Architects Pty Ltd. ABN 61 098 724 988












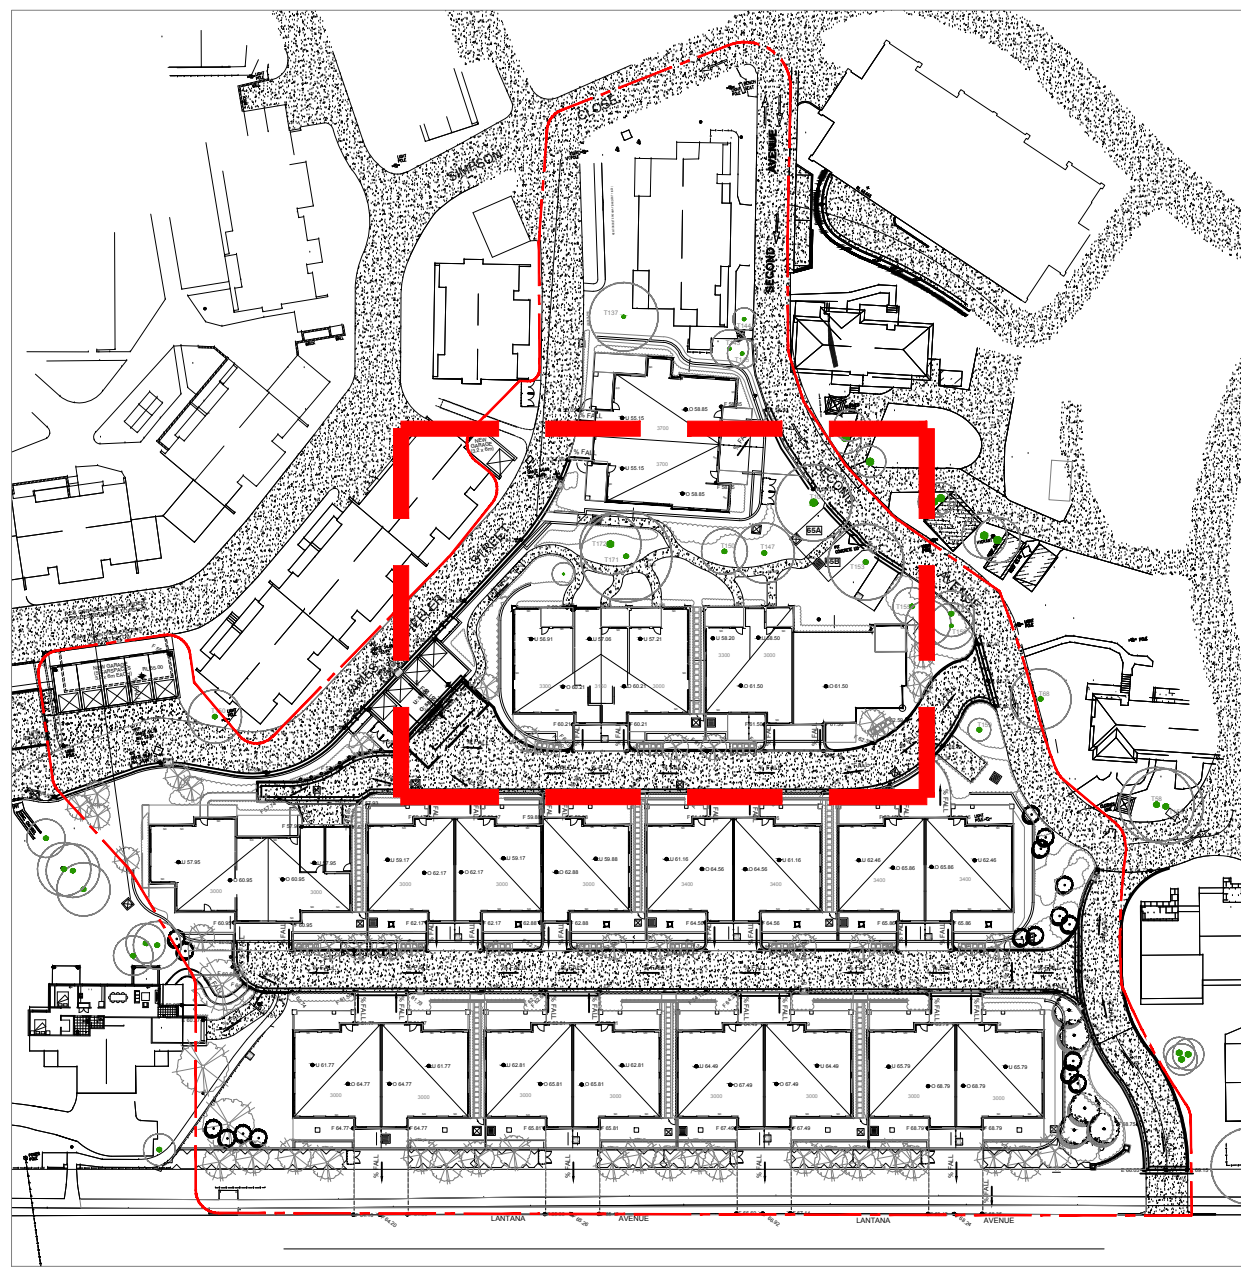

# DETAIL PLAN 01











| PLANTING SCHEDULE |                               |                            |        |          |
|-------------------|-------------------------------|----------------------------|--------|----------|
| ID                | Species                       | Common Name                | Height | Pot Size |
| Trees             |                               |                            |        |          |
| AC                | Angophora costata             | Smooth-barked Apple        | 20     | 100L     |
| BS                | Banksia serrata               | Old Man Banksia            | 8      | 75L      |
| CV                | Callistemon viminalis         | Bottlebrush                | 12     | 75L      |
| CG                | Ceratopetalum gummiferum      | NSW Christmas Bush         | 6      | 75L      |
| EB                | Eucalyptus botryoides         | Bangay                     | 30     | 100L     |
| EH                | Eucalyptus haemastoma         | Scrubby Gum                | 20     | 100L     |
| EM                | Eucalyptus microcorys         | Tallowood                  | 25     | 100L     |
| EN                | Eucalyptus nicholii           | Narrow-leaved Black Perp   | 16     | 100L     |
| ER                | Eucalyptus racemosa           | Scrubby Gum                | 15     | 100L     |
| EU                | Eucalyptus umbra              | Broad-leaved White Maho    | 25     | 100L     |
| GF                | Glochidion ferdinandi         | Cheese Tree                | 12     | 75L      |
| Shrubs            |                               |                            |        |          |
| AA                | Asplenium australasicum       | Bird's Nest Fern           | 1      | 45L      |
| BL                | Boronia ledifolia             | Sydney Boronia             | 1      | 45L      |
| CA                | Correa alba                   | White Correa               | 1.5    | 300mm    |
| CY                | Cyathea australis             | Rough Tree Fern            | 4      | 45L      |
| GB                | Grevillea buxifolia           | Grey Spider flower         | 1.5    | 300mm    |
| GS                | Grevillea speciosa            | Red Spider flower          | 1.5    | 300mm    |
| LP                | Leptospermum 'Pink Cascade'   | Leptospermum               | 0.8    | 300mm    |
| LT                | Leptospermum trinervium       | Tea-tree                   | 4      | 300mm    |
| MC                | Macrozamia communis           | Cycad                      | 4      | 45L      |
| SC                | Syzygium 'Cascade'            | Pink Flowering Lilly Pilly | 4      | 300mm    |
| WF                | Westringia fruticosa          | Coast Rosemary             | 2      | 300mm    |
| VO                | Viburnum odoratissimum        | Sweet Viburnum             | 2.5    | 300mm    |
| Groundcovers      |                               |                            |        |          |
| AB                | Anigodanthos 'Bush Gem'       | Kangaroo Paw               | 500mm  | 200mm    |
| BN                | Blechnum nudum                | Fishbone Water Fern        | 500mm  | 200mm    |
| BR                | Brachycome multifida          | Rock Daisy                 | 150mm  | 200mm    |
| DP                | Dampiera purpurea             | Purple Dampiera            | 100mm  | 200mm    |
| DT                | Danthonia tenuior             | Wallaby Grass              | 500mm  | 200mm    |
| DC                | Dianella caerulea             | Paroo Lily                 | 500mm  | 200mm    |
| GR                | Grevillea 'Bronze Rambler'    | Grevillea                  | 300mm  | 200mm    |
| GG                | Grevillea 'Gaudi Chaudi'      | Grevillea                  | 500mm  | 200mm    |
| GP                | Grevillea 'Poorinda Royal Ma' | Grevillea                  | 200mm  | 200mm    |
| HV                | Hardenbergia violacea         | false sarsaparilla         | 200mm  | 200mm    |
| LM                | Liriope muscari 'Evergreen G' | Evergreen Giant            | 500mm  | 200mm    |
| LL                | Lomandra longifolia           | Spiny-headed mat-rush      | 500mm  | 200mm    |
| MP                | Myoporum parvifolium          | Creeping Boobialla         | 100mm  | 140mm    |
| PS                | Paterosnia sericea            | Silky Purple-flag          | 400mm  | 200mm    |
| PX                | Philodendron Xanadu           | Xandu                      | 500mm  | 140mm    |
| VH                | Viola hederacea               | Native Violet              | 100mm  | 200mm    |




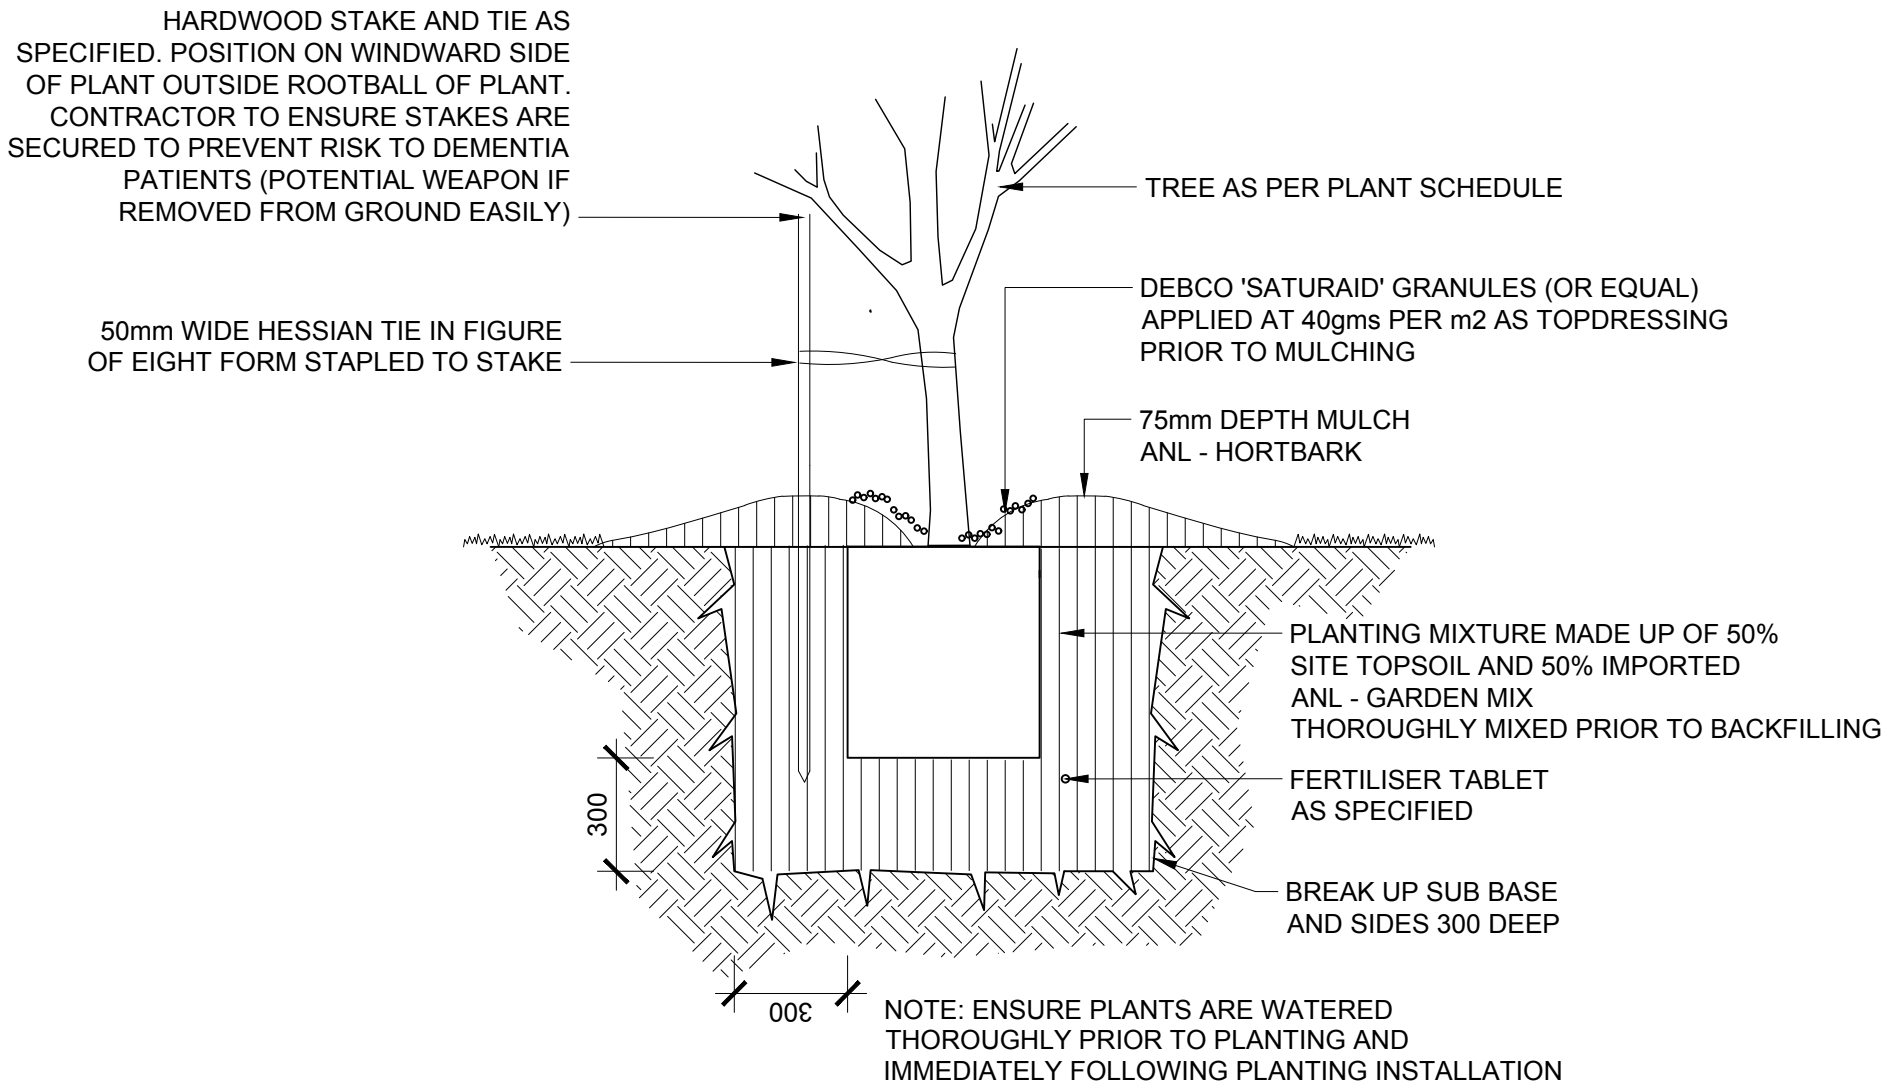


1 TREE PLANTING  
TYPICAL SECTION 1:20

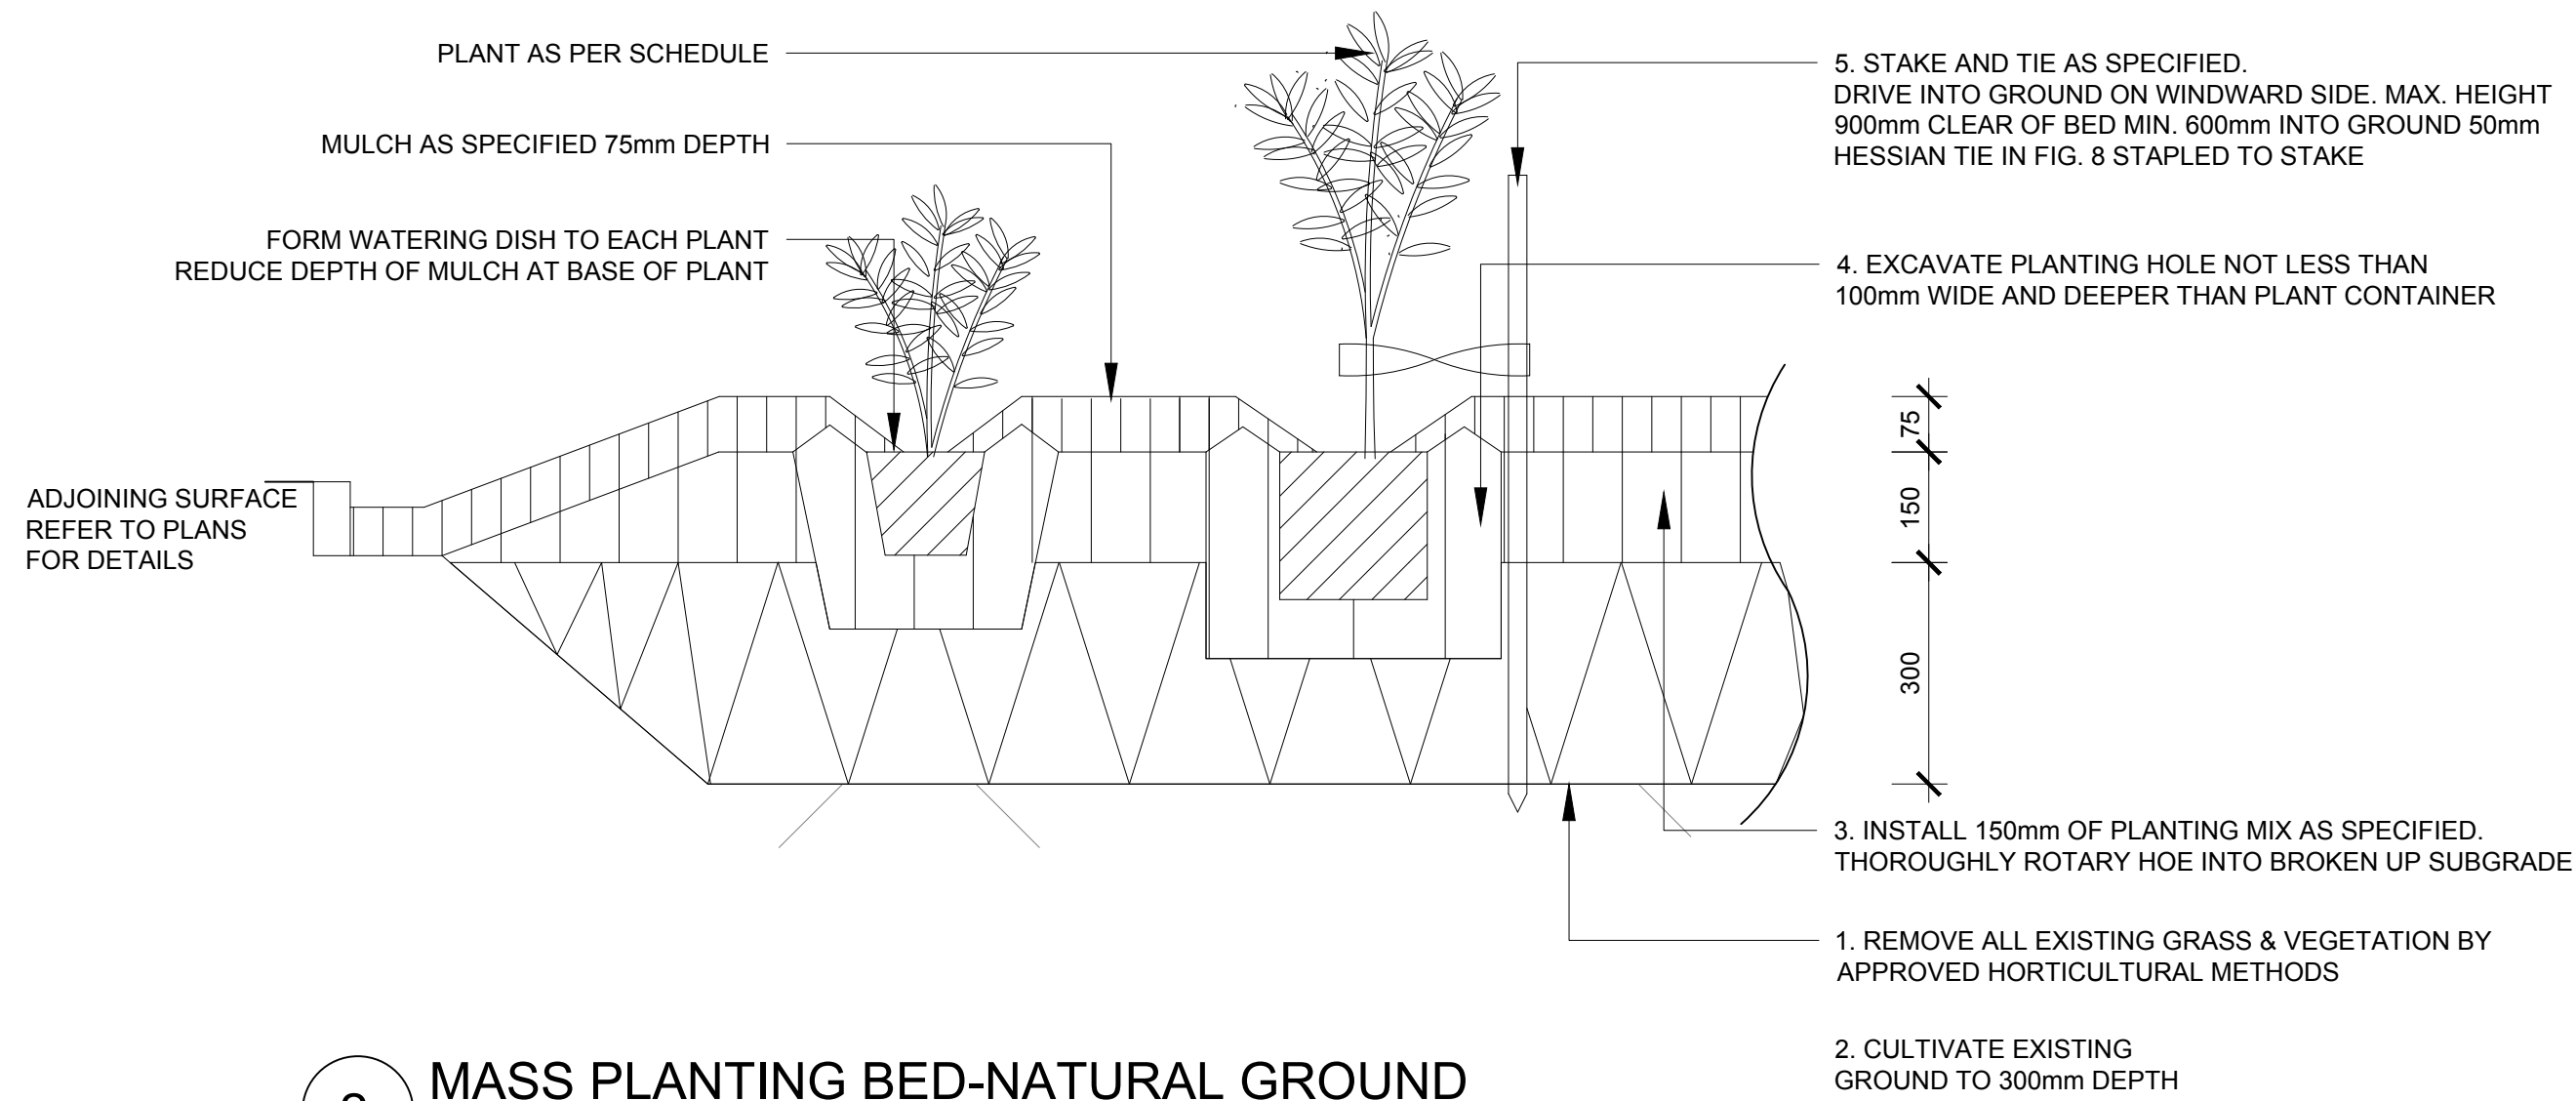


2 MASS PLANTING BED-NATURAL GROUND  
TYPICAL SECTION 1:10

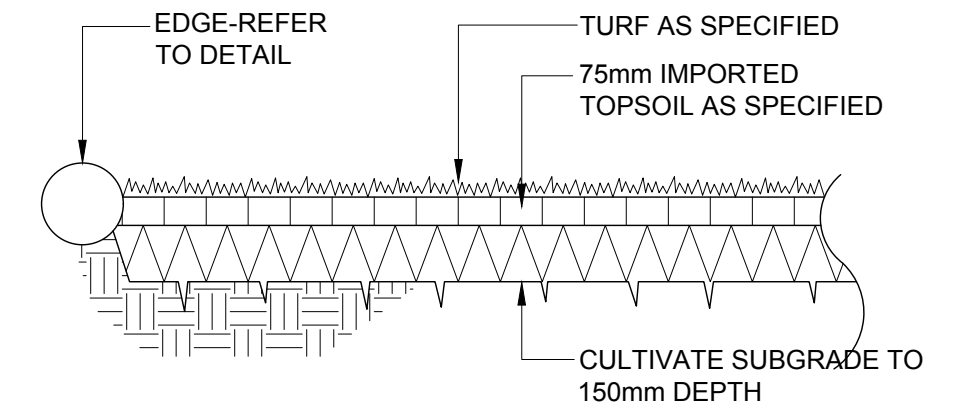

3 TURF  
SECTION 1:20

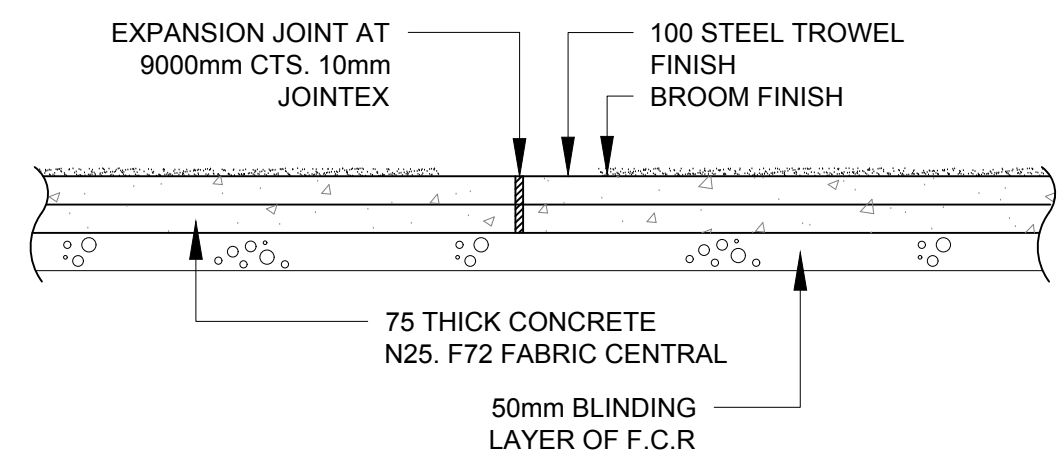


SECTION 1:10-EXPANSION JOINT

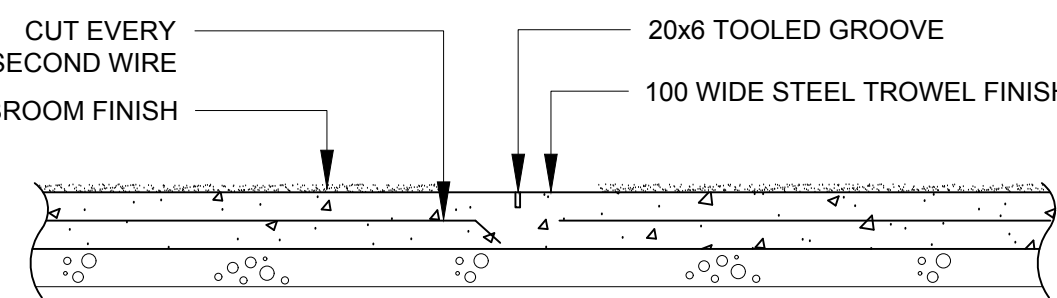


SECTION 1:10-CONSTRUCTION JOINT

NOTE: REFER TO PLANS FOR WIDTHS AND LOCATION


4 PAVING-CONCRETE  
SCALE 1:10

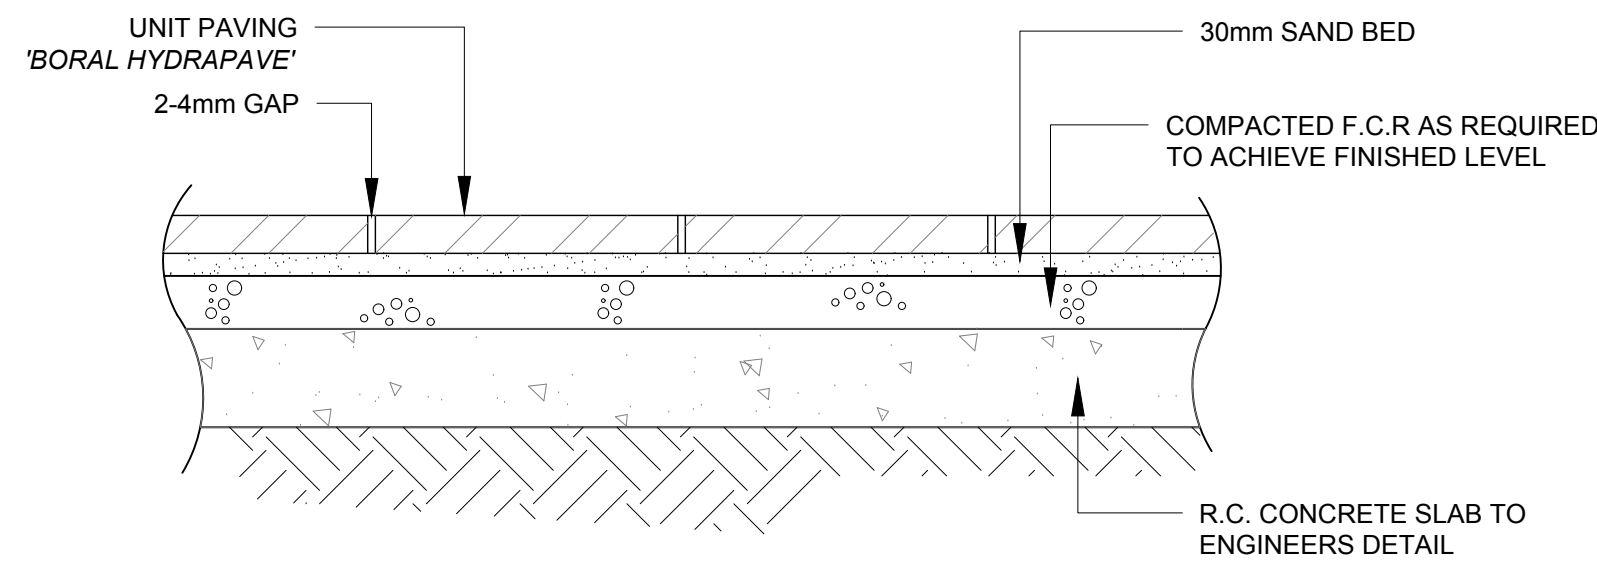

5 UNIT PAVING OVER CONCRETE SLAB  
TYPICAL SECTION 1:10

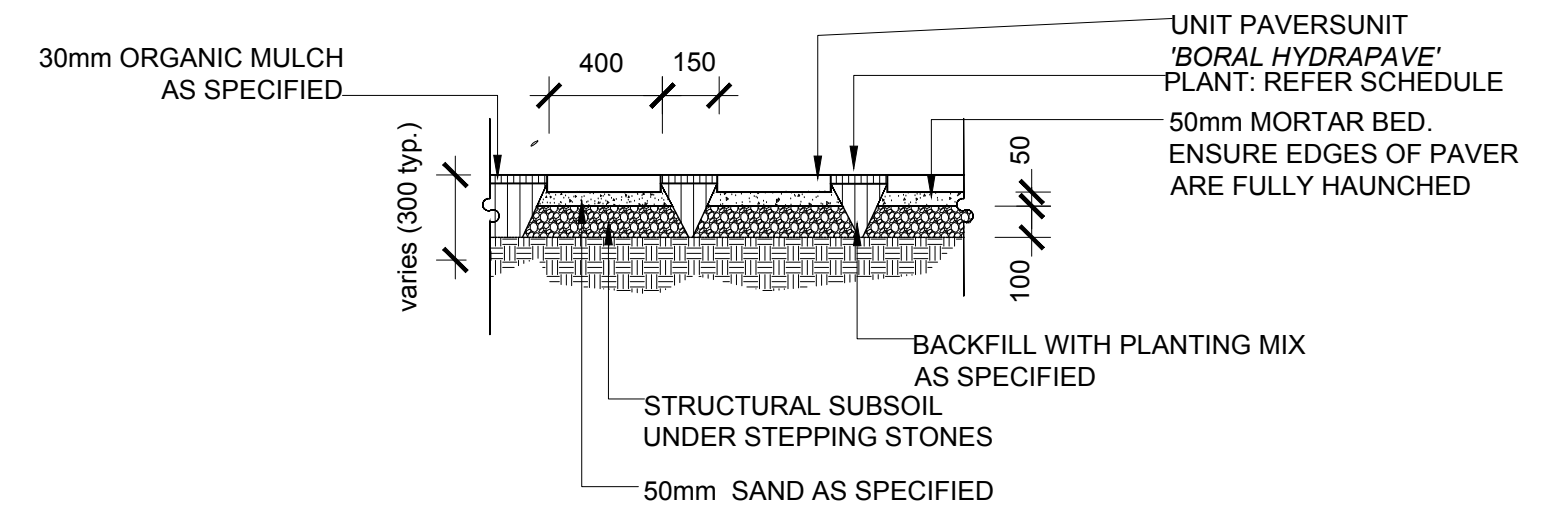

6 STEPPING STONE ON TURF  
SECTION 1:20

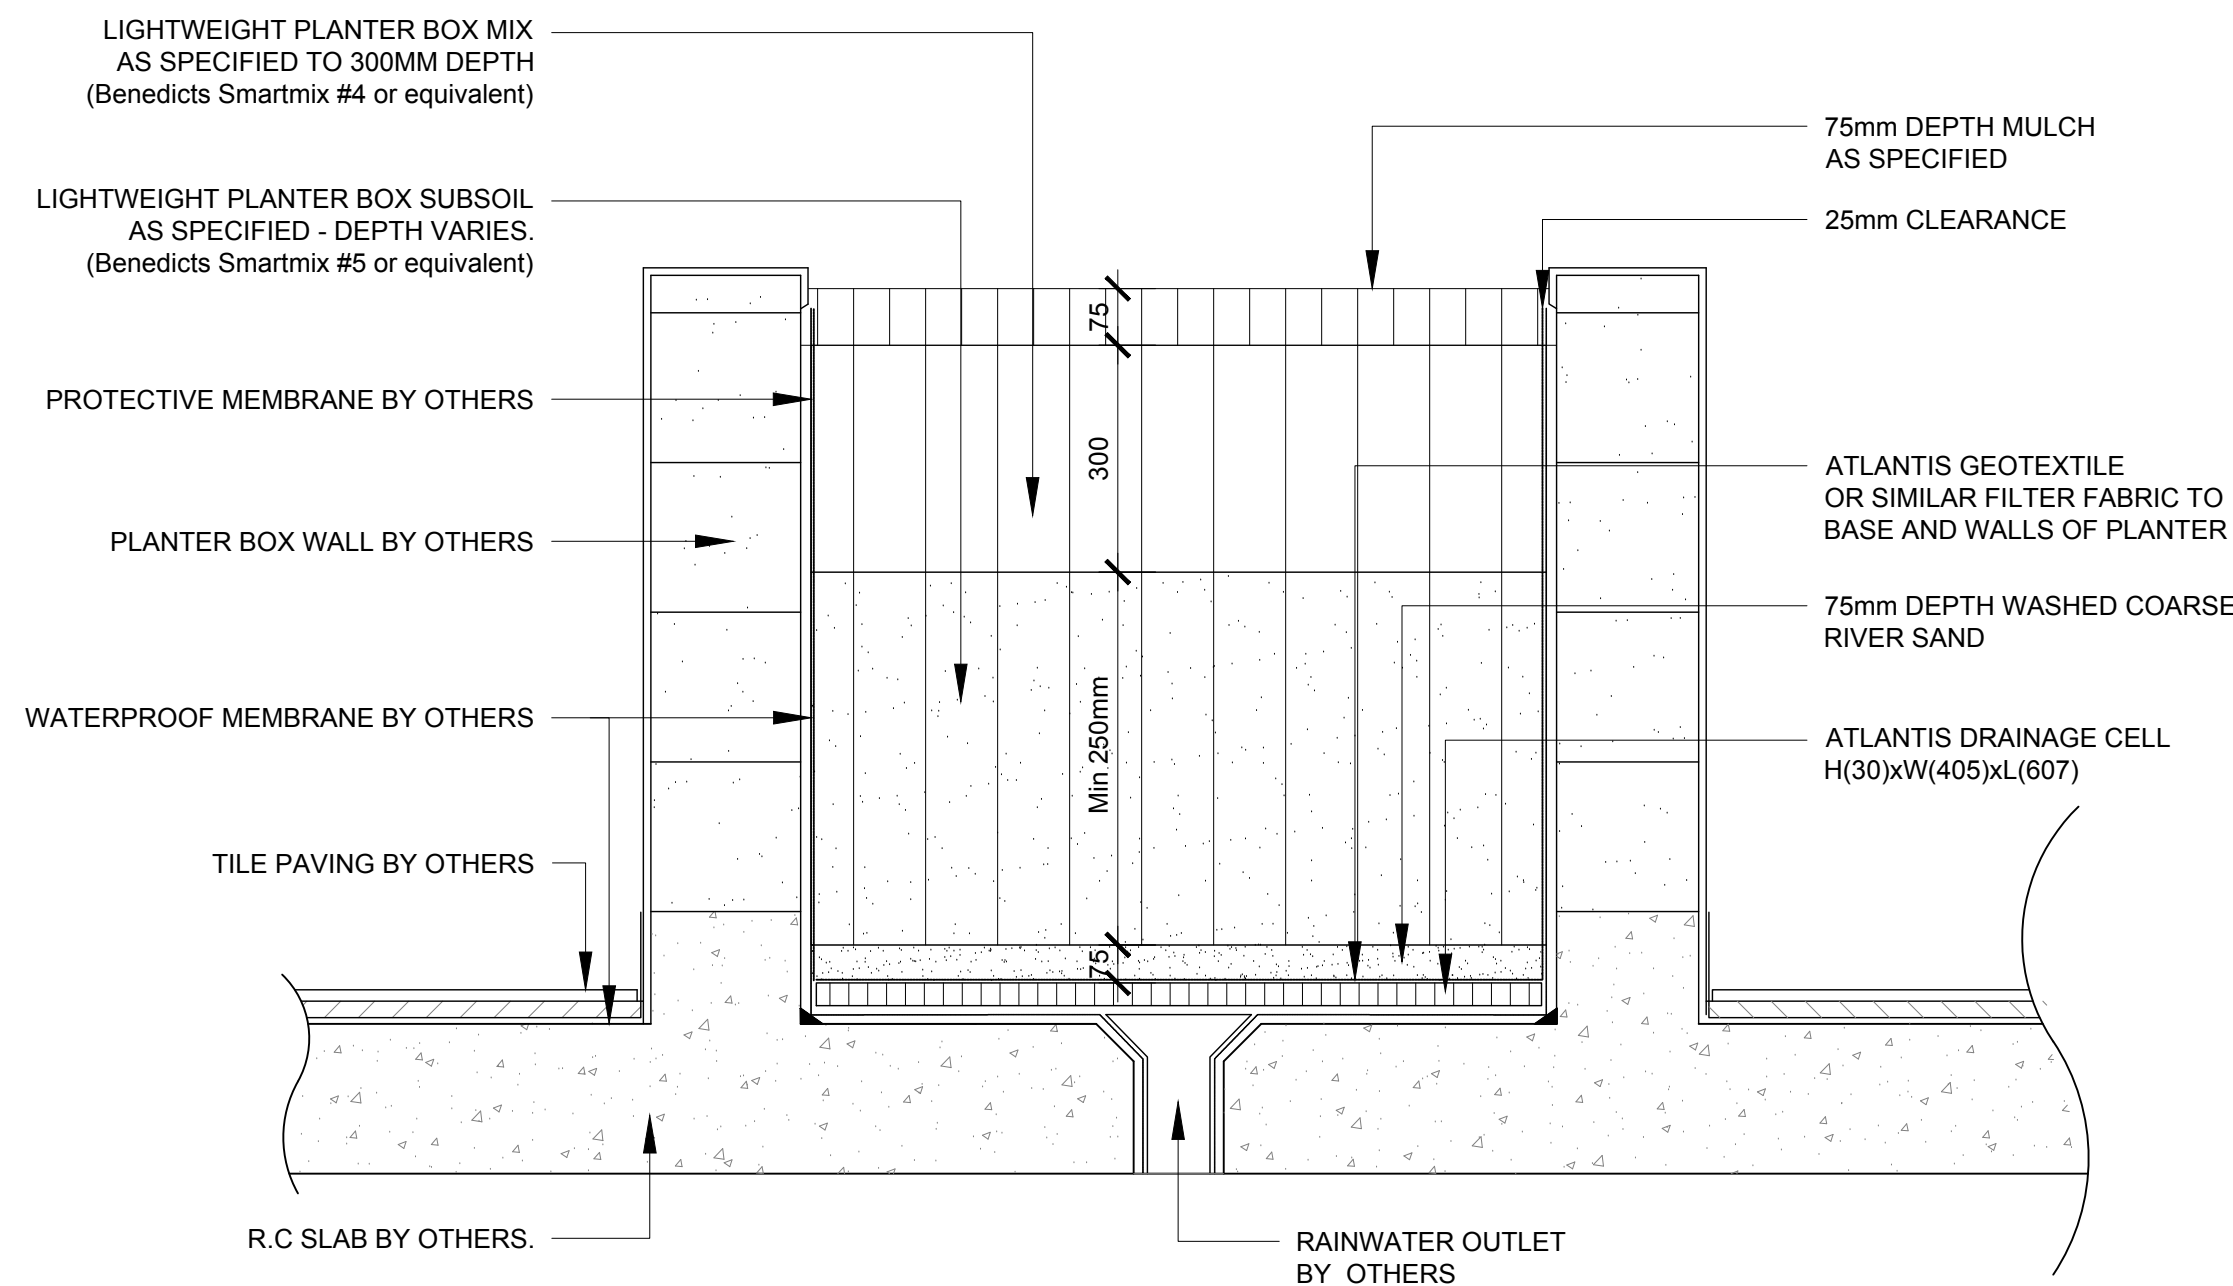

7 RAISED PLANTER BOX  
TYPICAL SECTION 1:10

# LANDSCAPE DETAILS

project: RSL ANZAC VILLAGE  
client: RSL LIFECARE  
date: 24.11.2017  
revision: B  
drawn: JZ  
checked: JH

**TaylorBrammer**  
TAYLOR BRAMMER LANDSCAPE ARCHITECTS PTY LTD  
SYDNEY STUDIO  
218 Oxford Street Woolahra, NSW, 2025 E sydney@taylorbrammer.com.au T 61 2 9387 8855  
Copyright of Taylor Brammer Landscape Architects Pty Ltd. ABN 61 098 724 988

LD01