

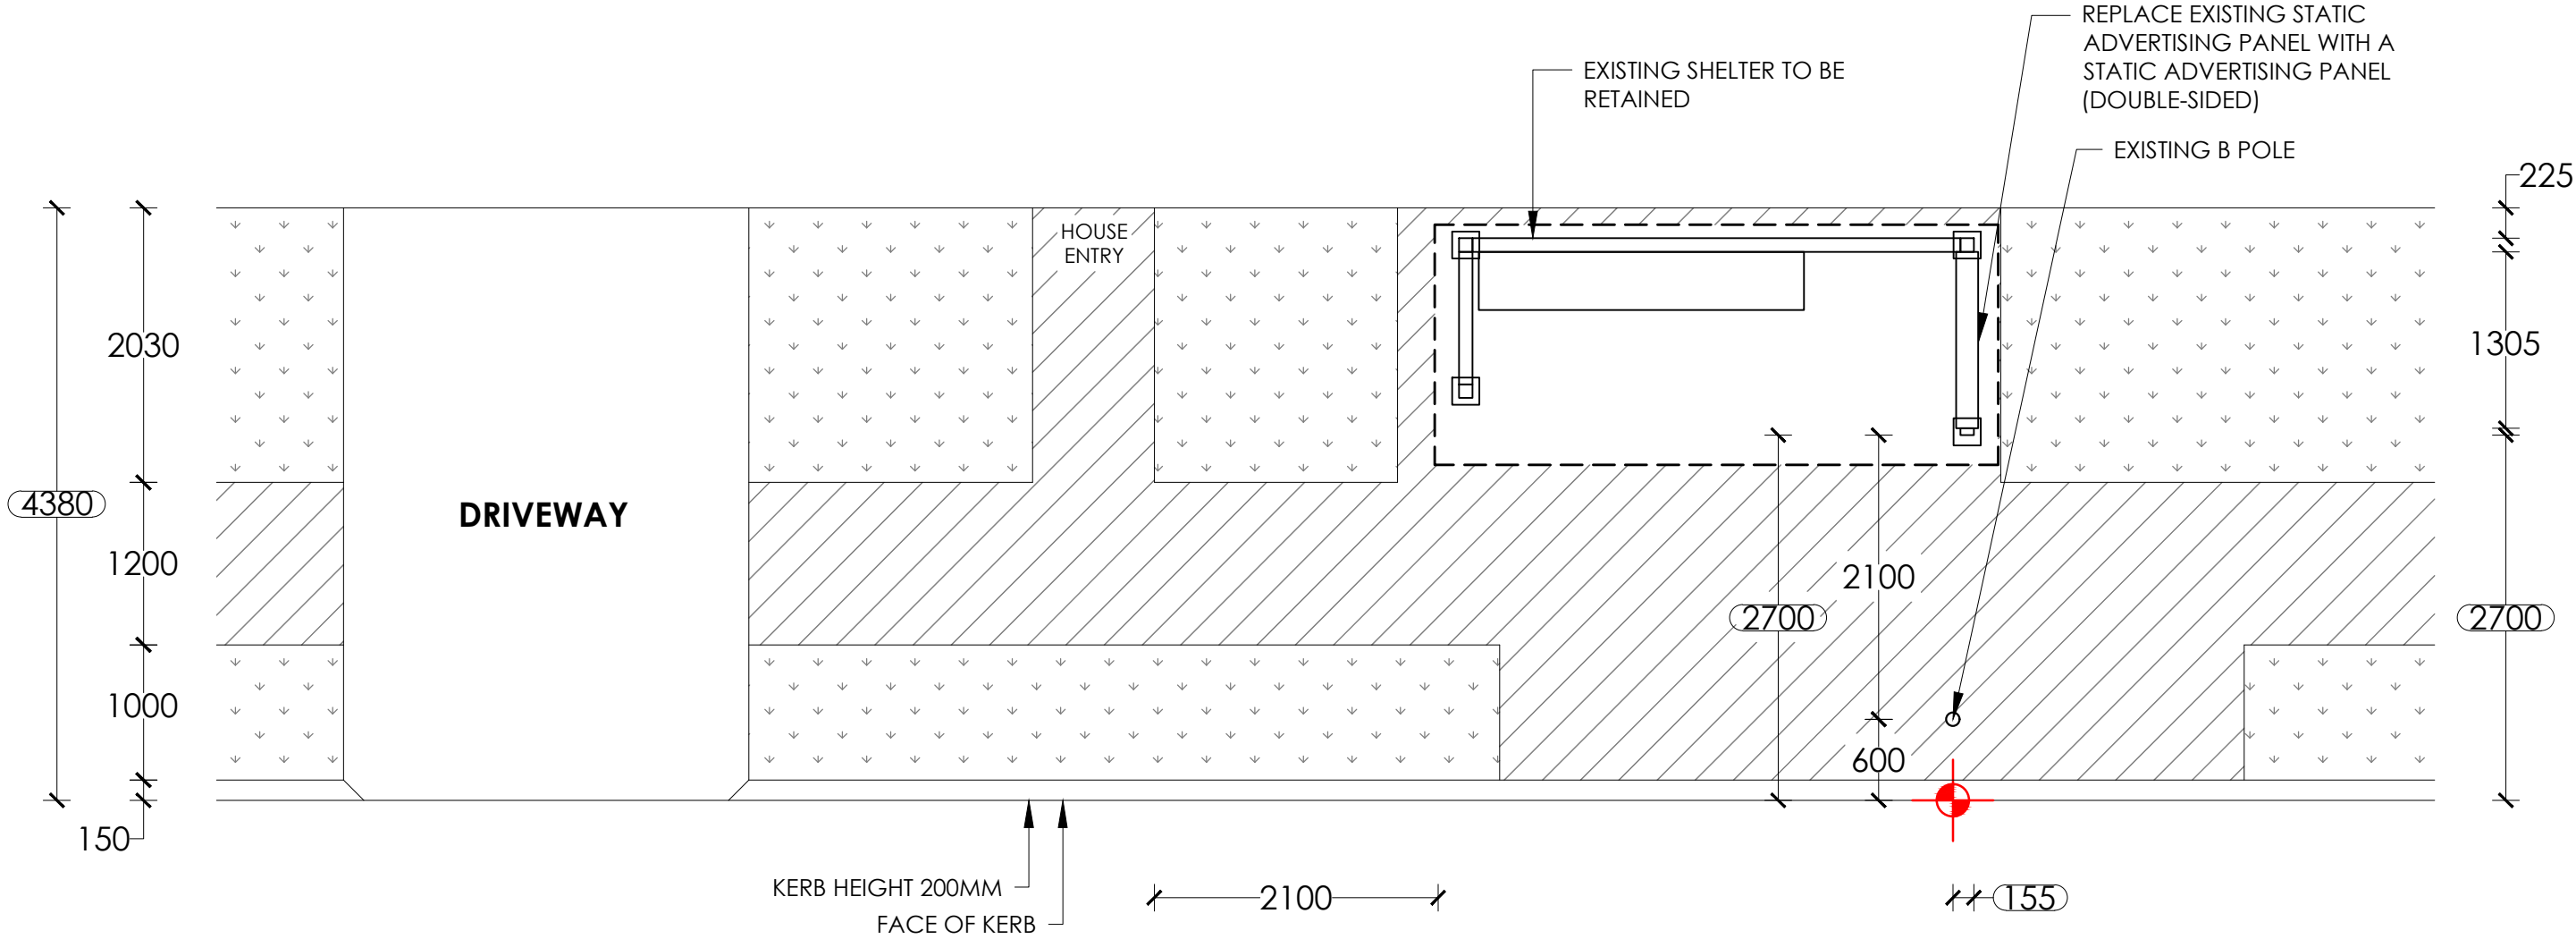


NO. 993 PITWATER ROAD, COLLAROY

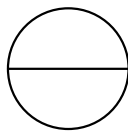

PITWATER ROAD

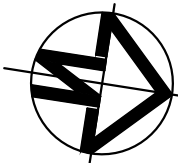

**PROPOSED**  
**SCALE 1:50**

**NOTES:**

1. Retrofit static screen
2. Existing shelter to remain.
3. Reinststate all disturbed areas to match existing, refer hatch legend.
4. Power Pole #LR81908 located 12.7m to the left of the shelter.

**NOTE:**

PROPOSED CONFIG - STATIC/STATIC

**SURVEY**

1	↓	6.6
2	↓	5.2
3		1.6

**TRANSITION TABLE**


**LEGEND:**

- EXISTING PAVERS/CONCRETE
- GRASS
- NEW PAVERS/CONCRETE
- SET OUT POINT



**SITE ADDRESS : IN FRONT OF NO. 993 PITWATER ROAD, COLLAROY**

**SITE # : 20542**

**BUS STOP: E4 (209714)**



PAPER SIZE: A3

B	21/03/25	SYN
A	27/07/17	NK
REV.	DATE	INT.

SCALE
1:50
REV NO.
B

DRAWING NO.
101
DATE
21/03/25