


LOCATION PLAN CONTINUED
GROUND LEVEL & ABOVE

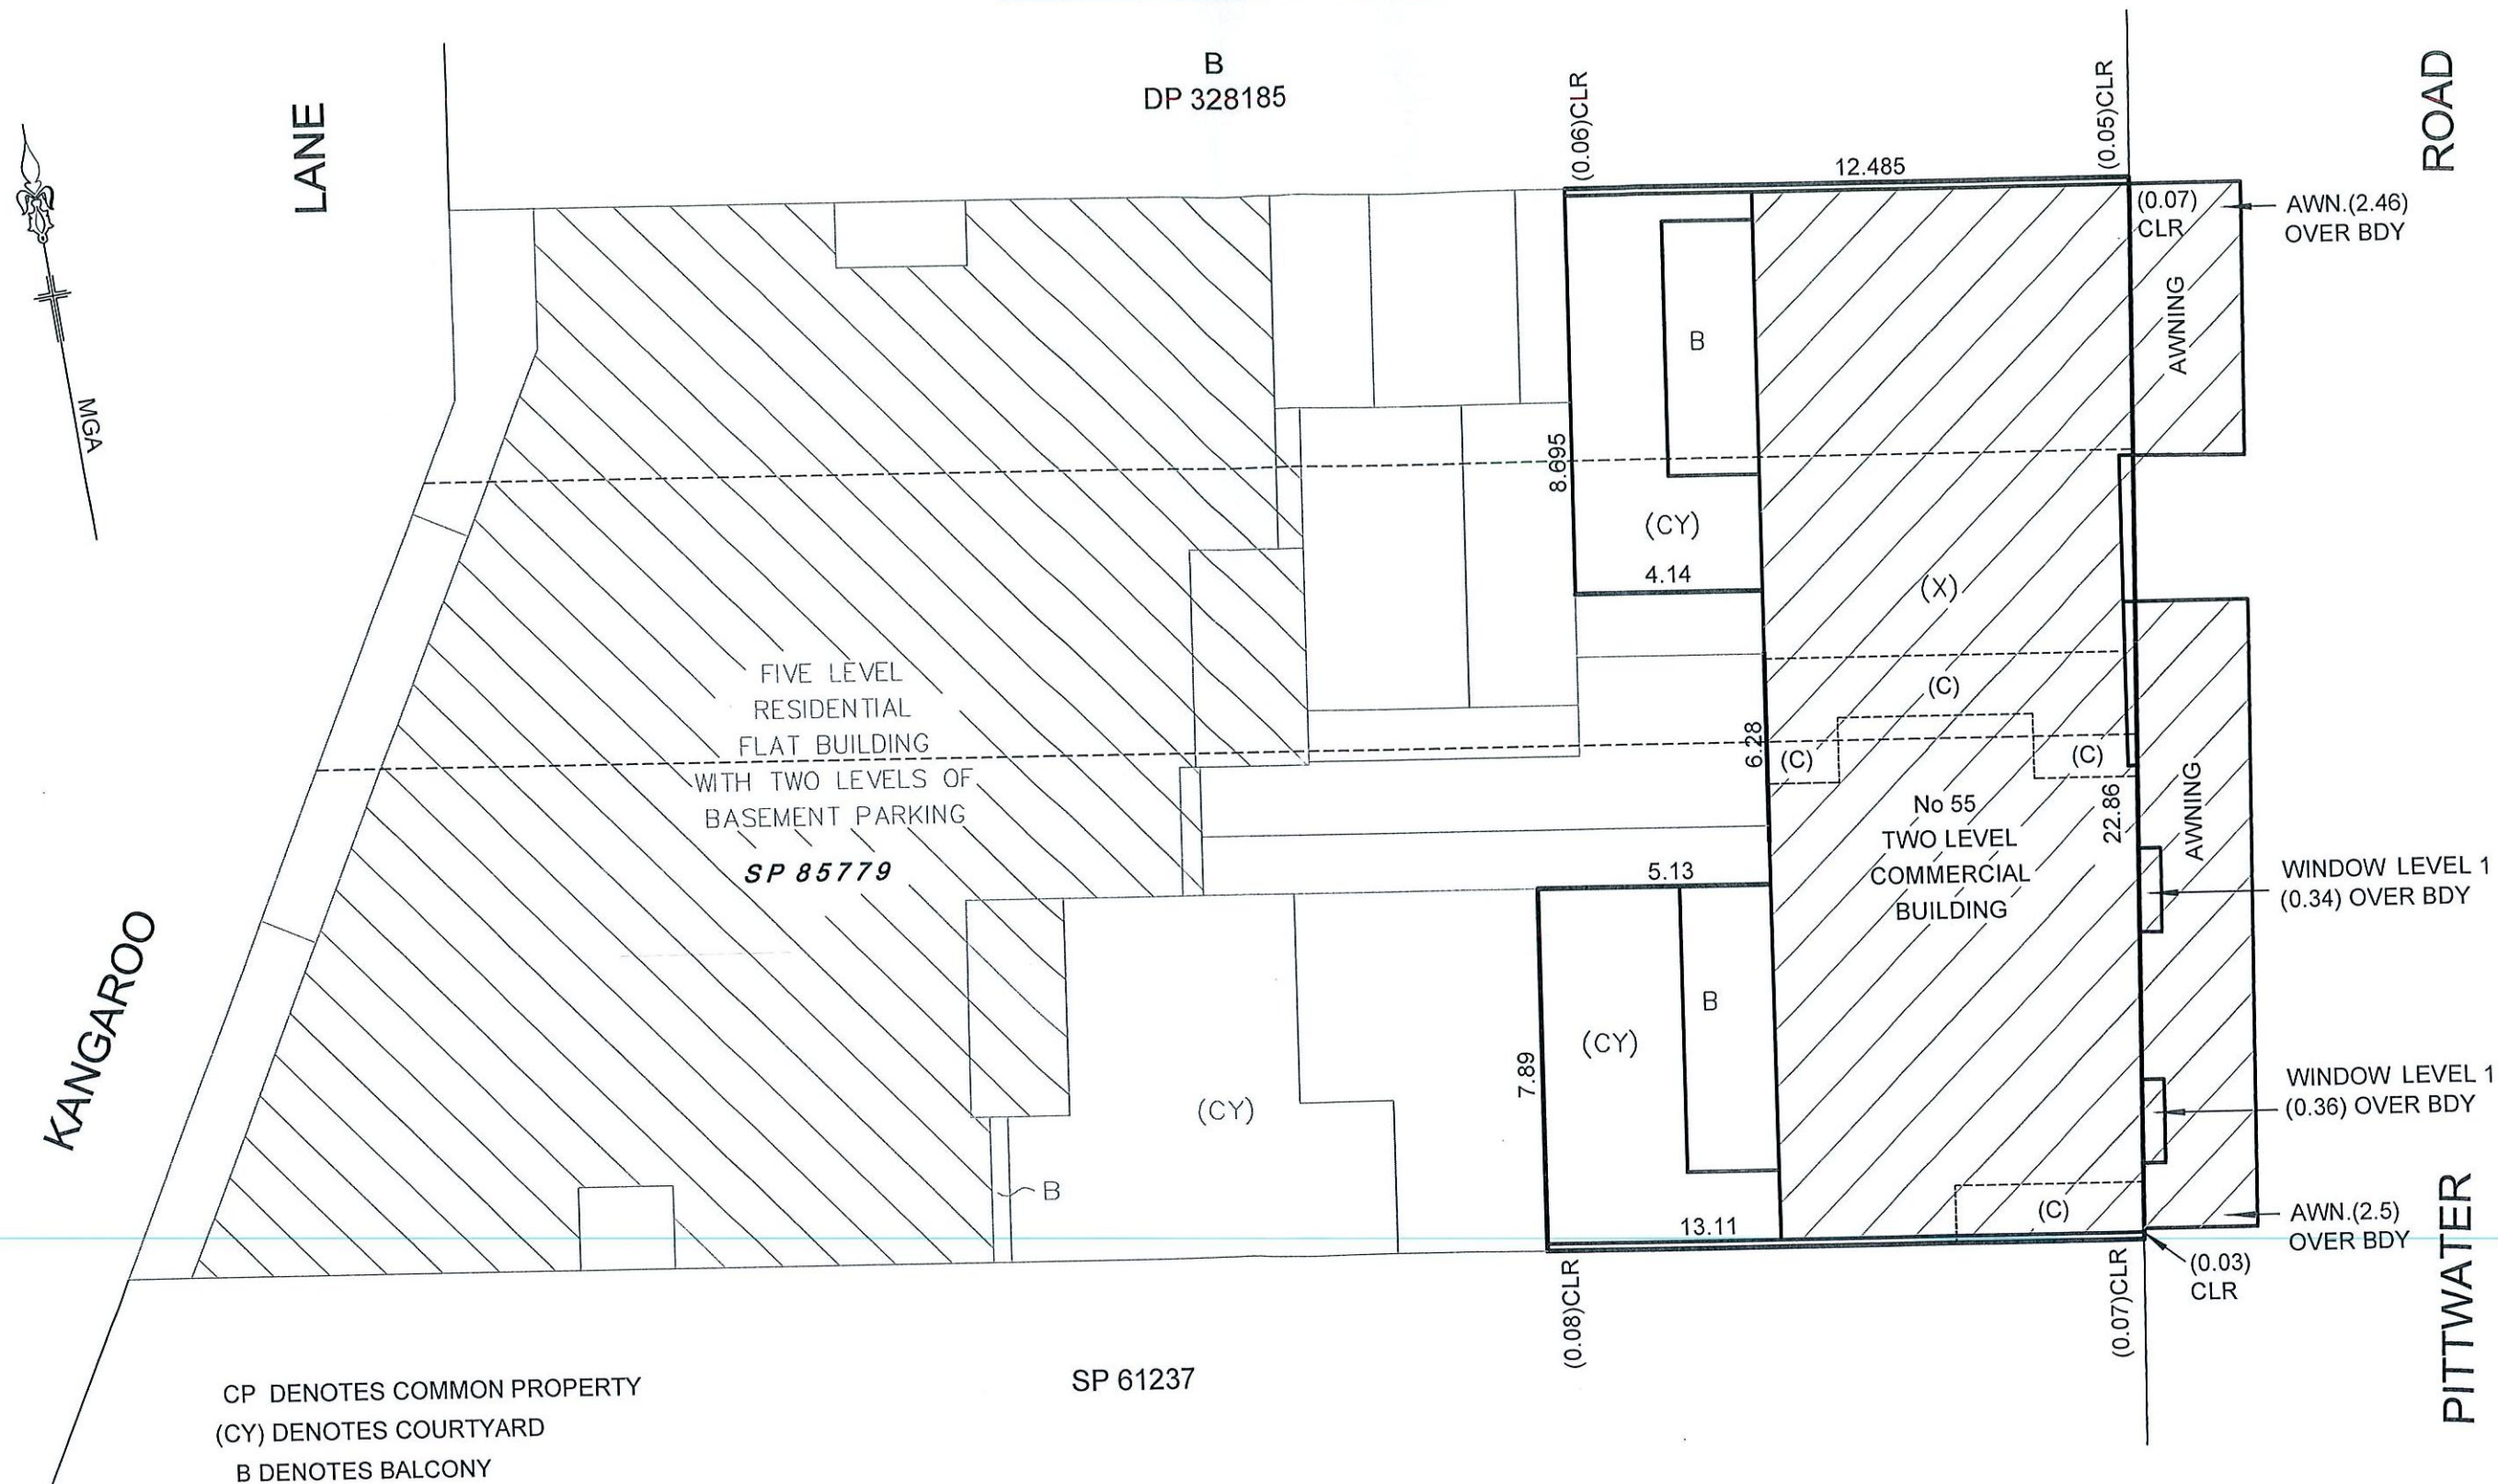

Surveyor: DAVID ANTHONY SMITH

Surveyor Ref: 32069/34282

Subdivision No:

Lengths are in metres. Reduction Ratio 1:150

Registered:

SP