

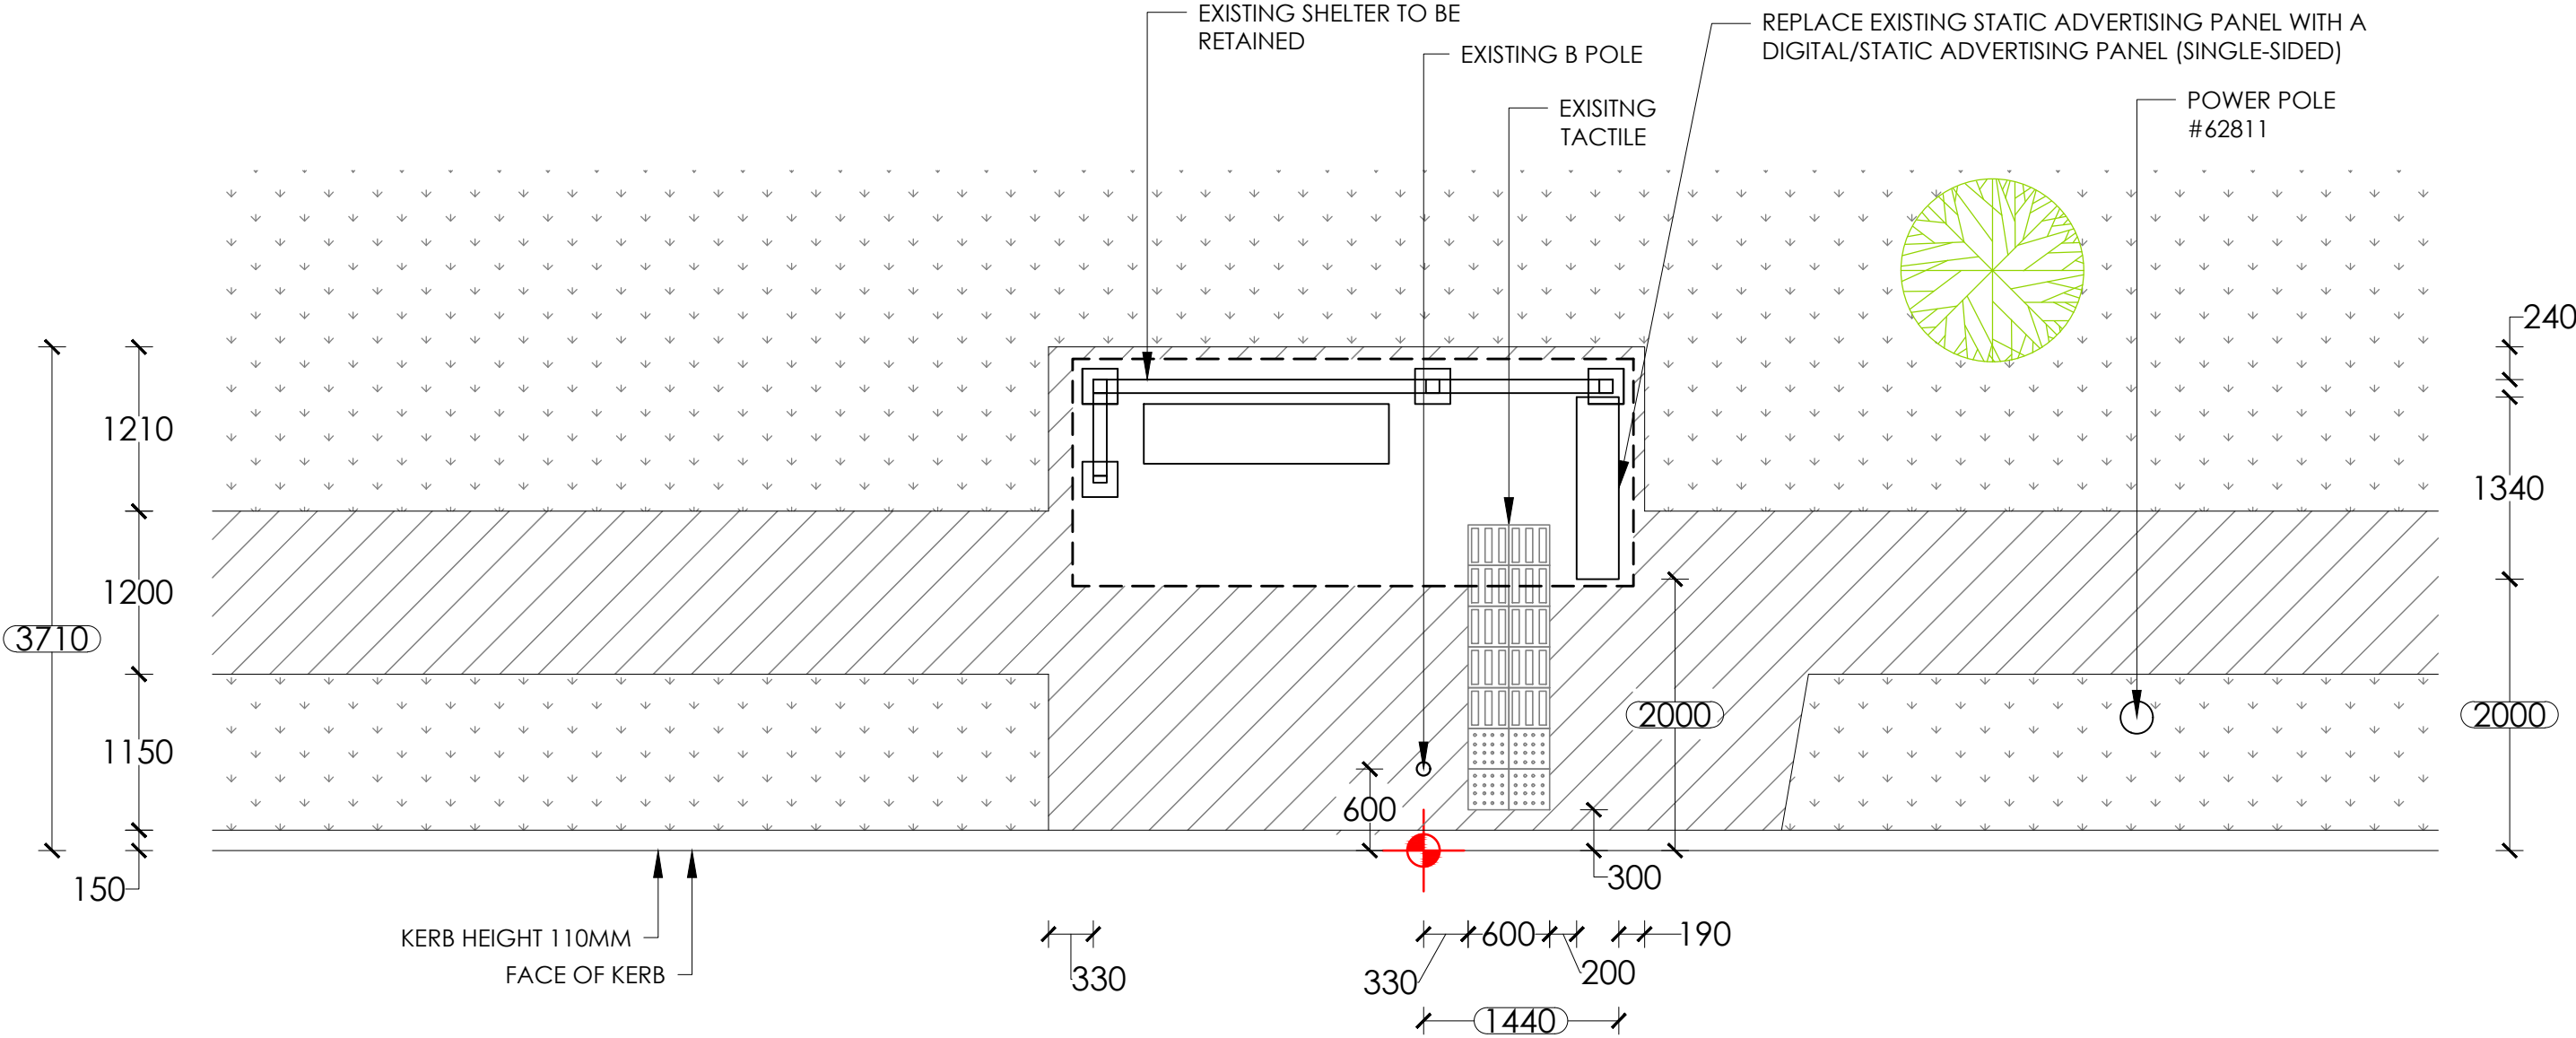


NO. 783 PITTWATER ROAD, DEE WHY

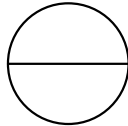

PITTWATER ROAD

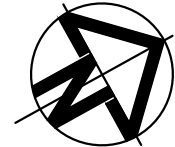

PROPOSED
SCALE 1:50

NOTES:

1. Retrofit digital screen
2. Existing shelter to remain.
3. Reinstate all disturbed areas to match existing, refer hatch legend.

NOTE:

PROPOSED CONFIG - DIGITAL/STATIC

SURVEY

1	1.2
2	1.4
3	0.9

TRANSITION TABLE

LEGEND:

- EXISTING PAVERS/CONCRETE
- GRASS
- NEW PAVERS/CONCRETE
- SET OUT POINT



SITE ADDRESS : IN FRONT OF NO. 783 PITTWATER ROAD, DEE WHY

SITE # : 4932

BUS STOP: J2 (209915)



PAPER SIZE: A3

B	25/03/25	SYN
A	27/07/17	NK
REV.	DATE	INT.

SCALE	DRAWING NO.
1:50	101
REV NO.	DATE
B	25/03/25