
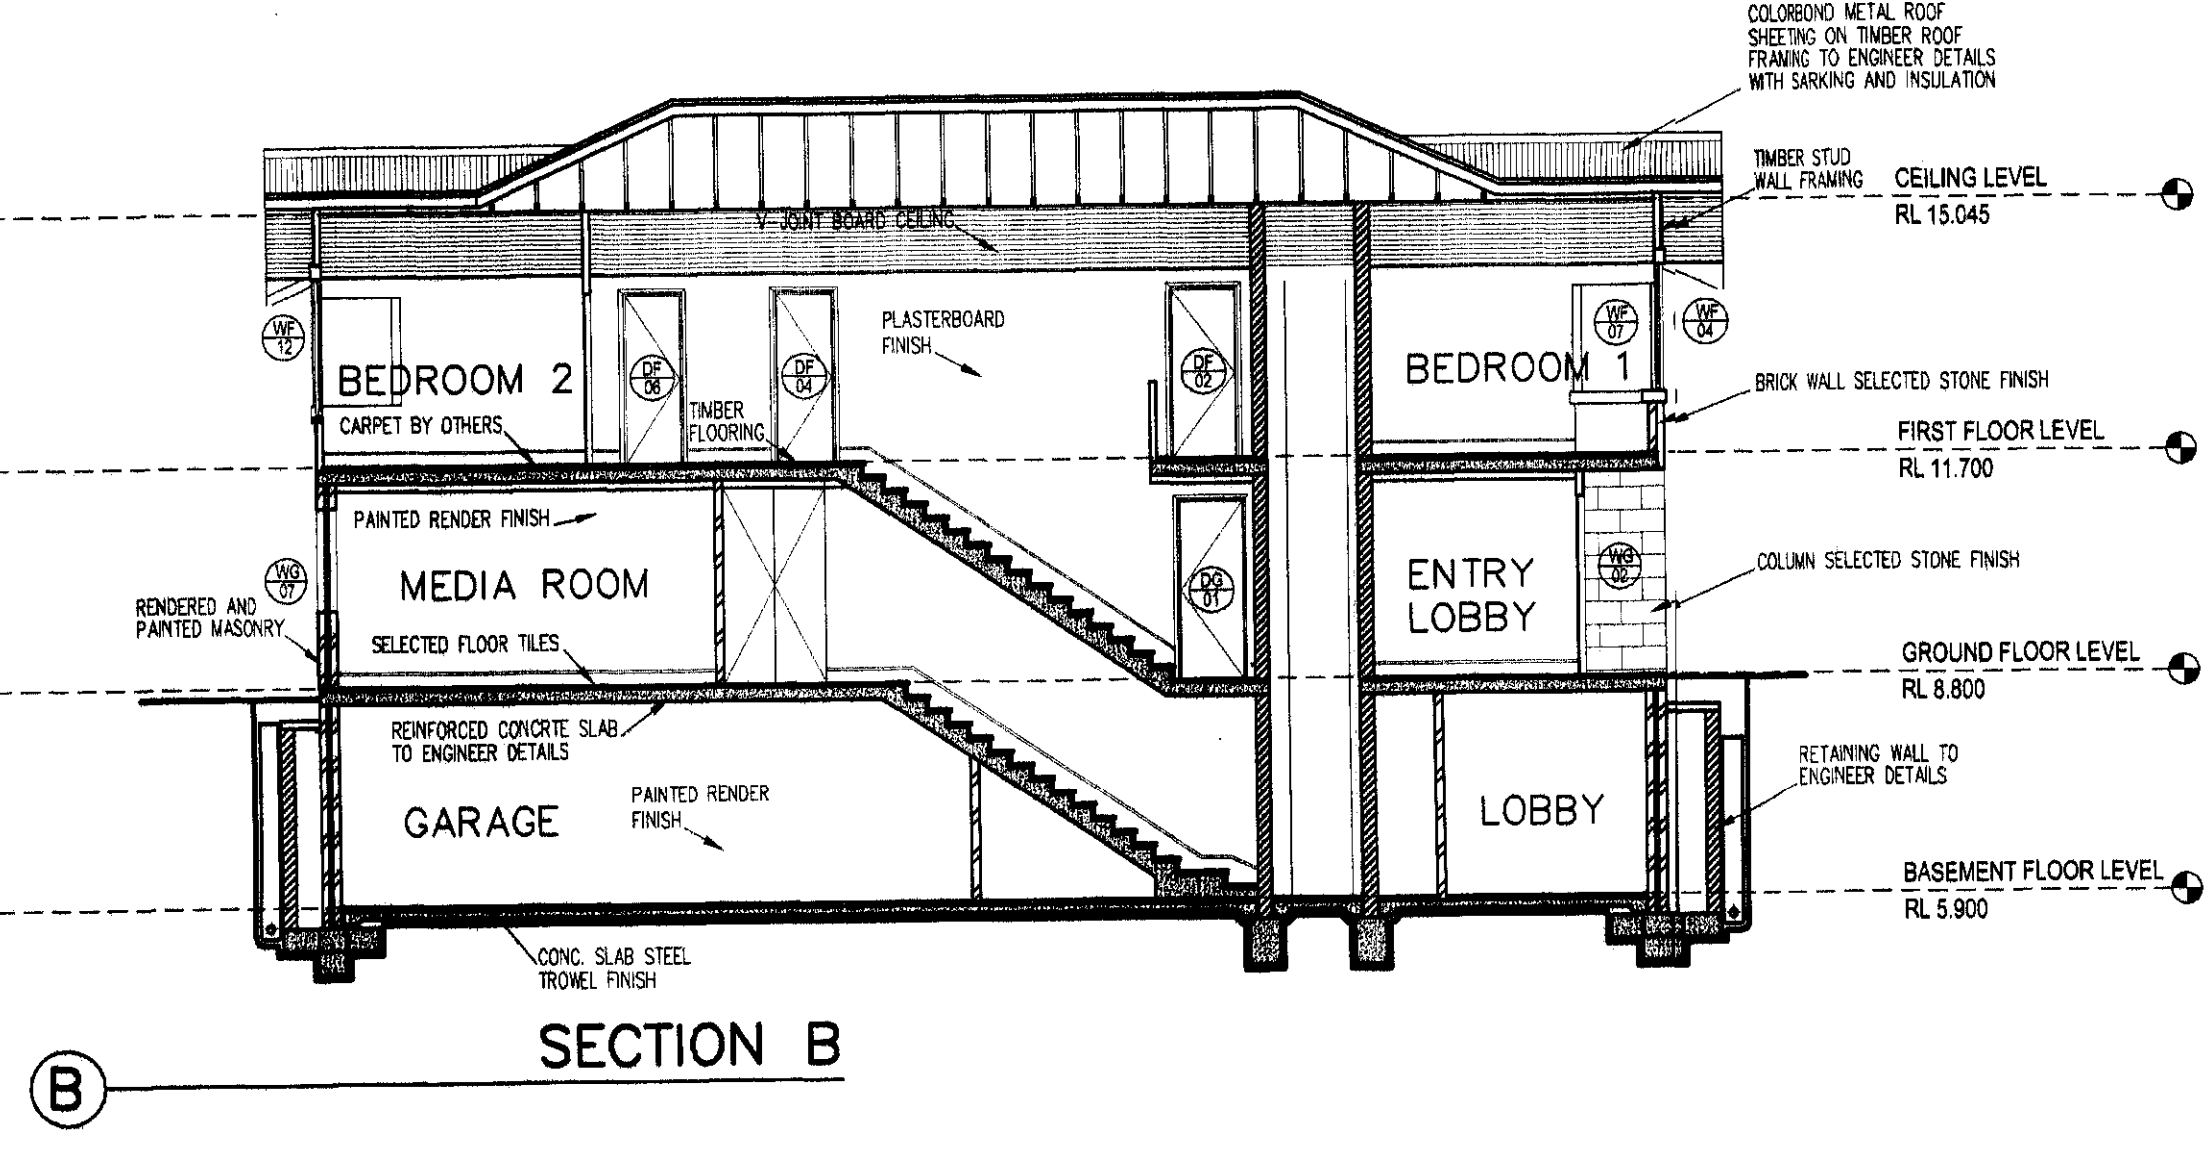
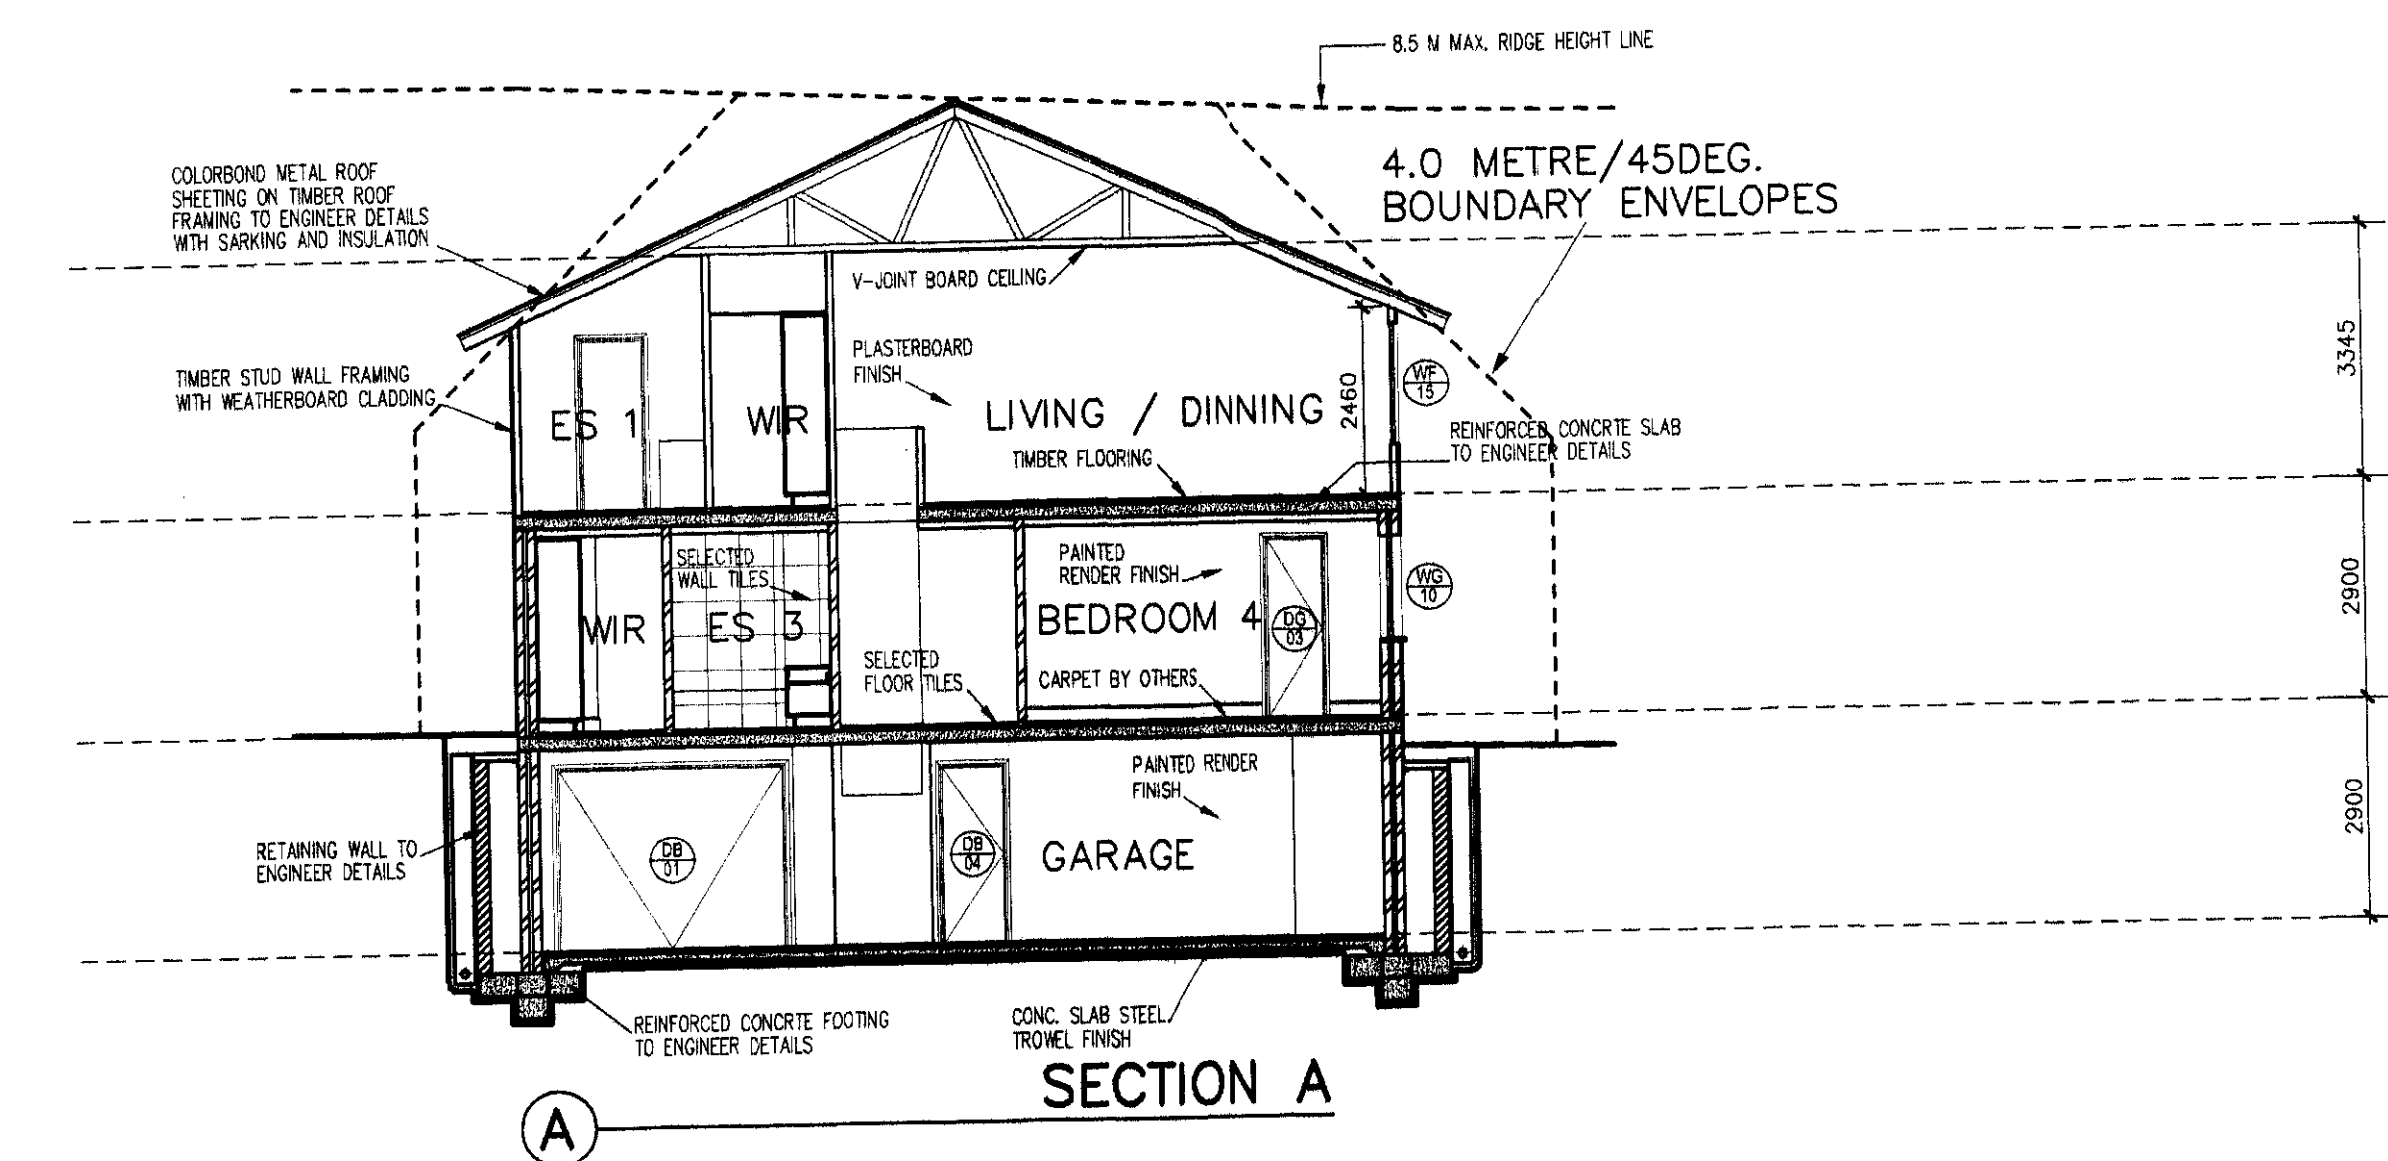
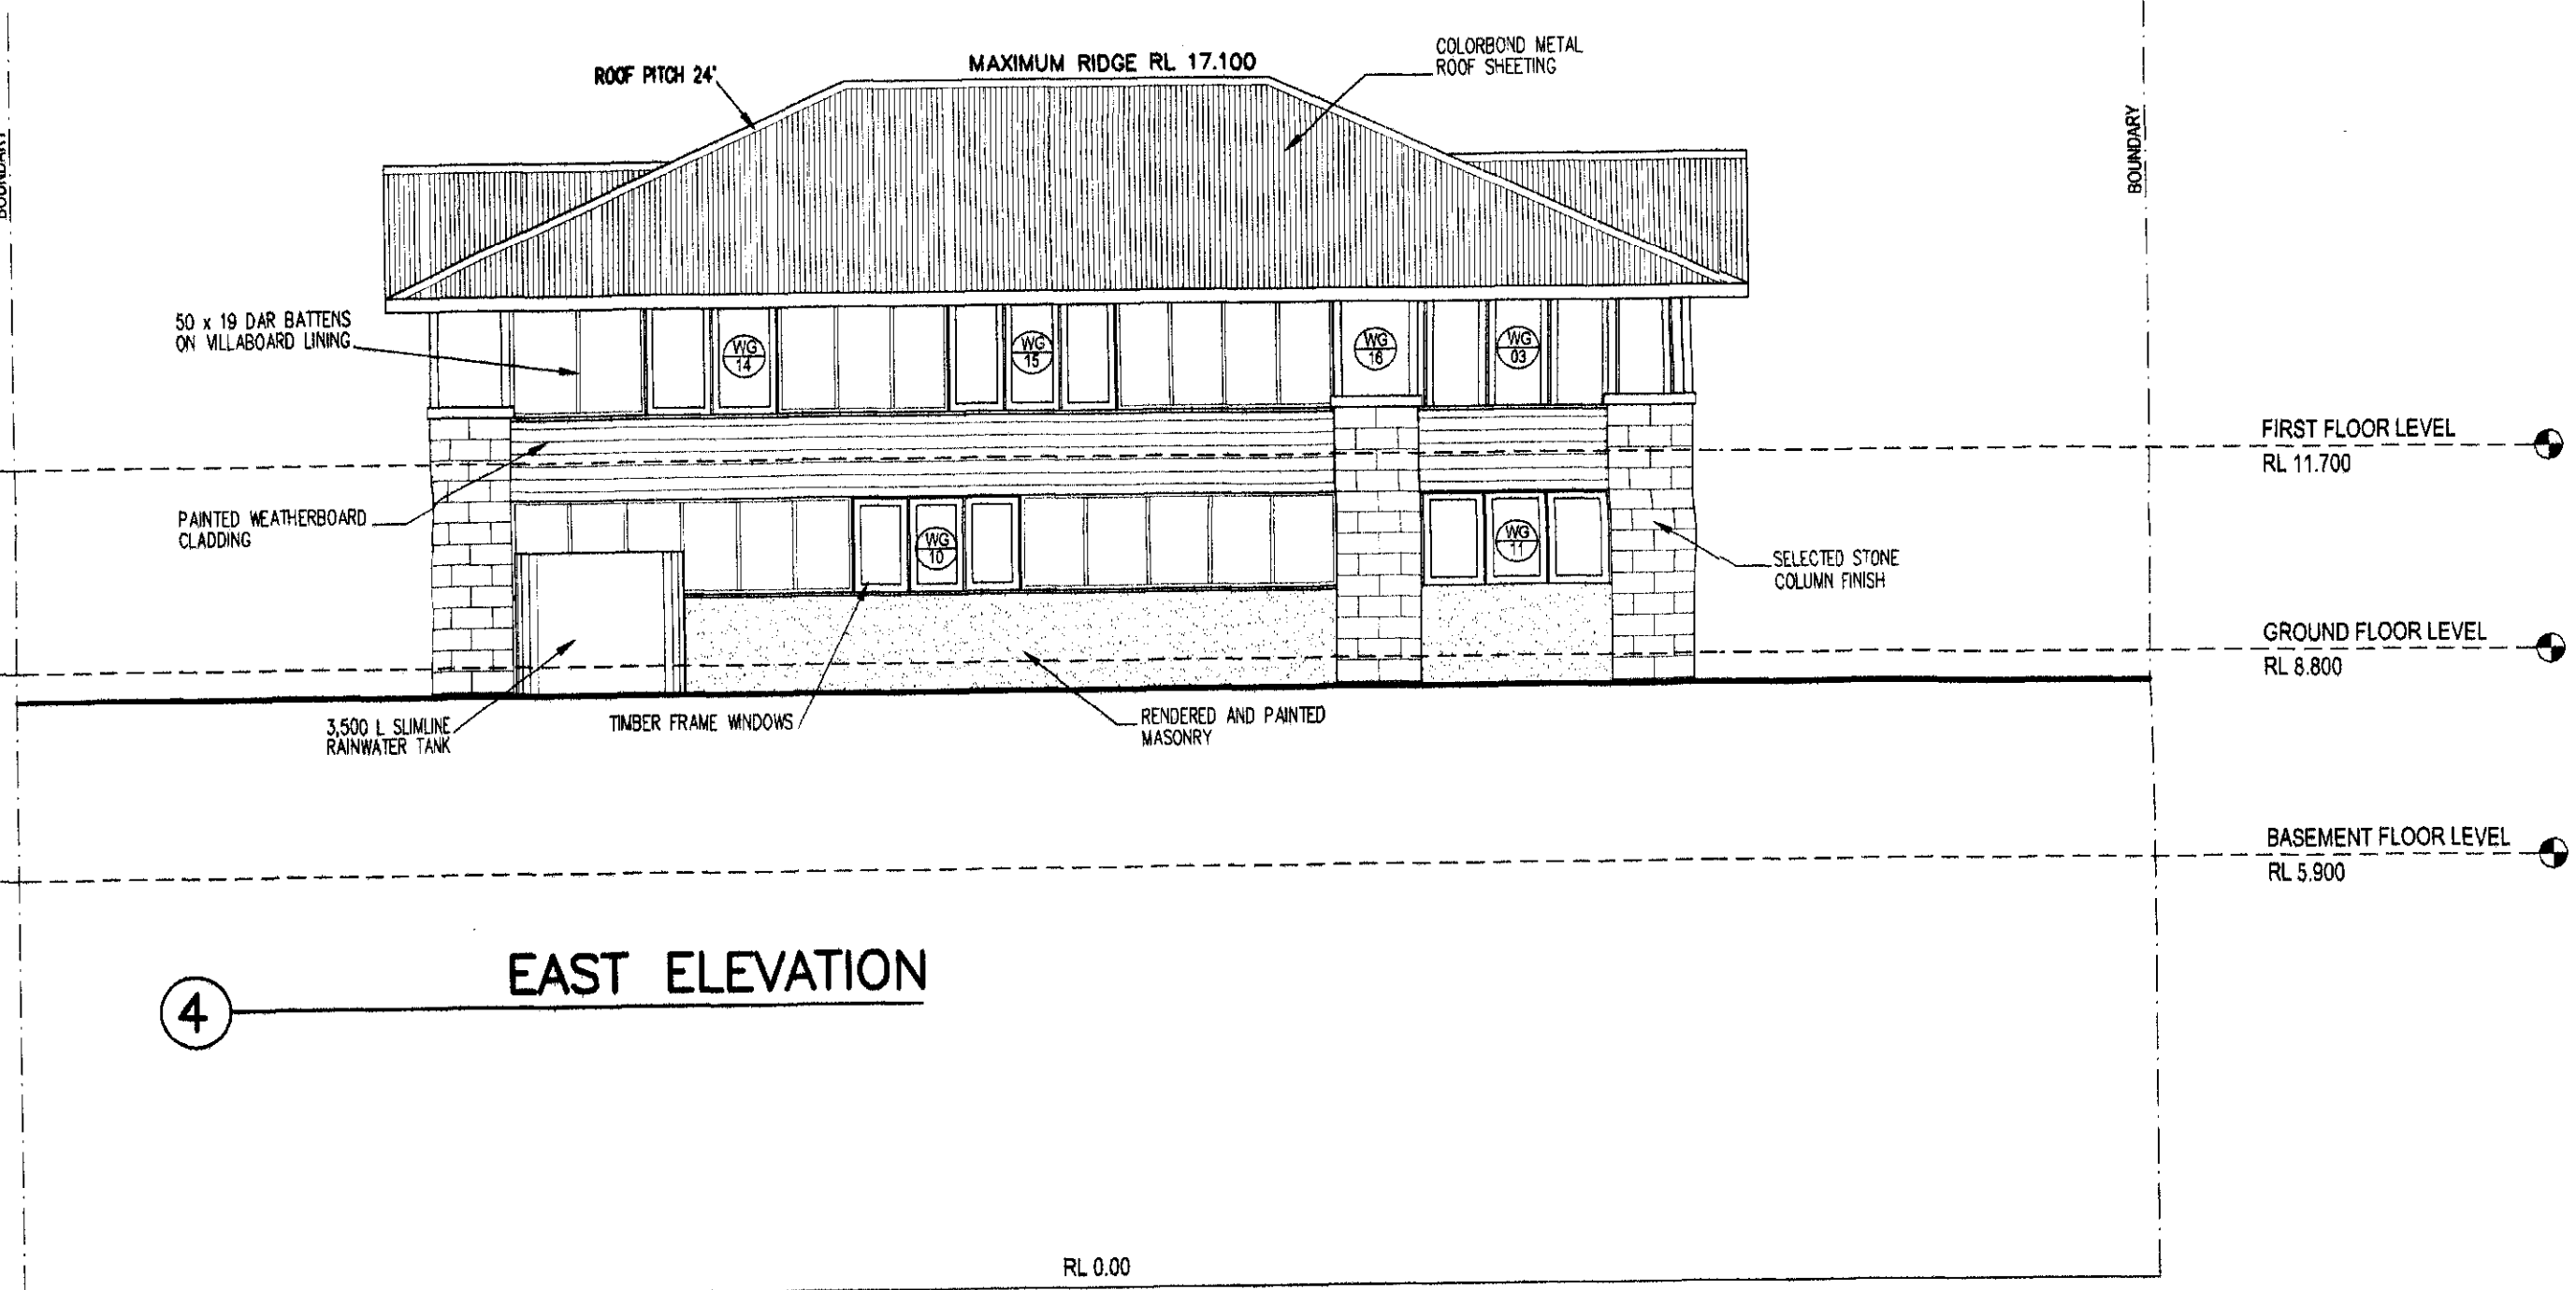
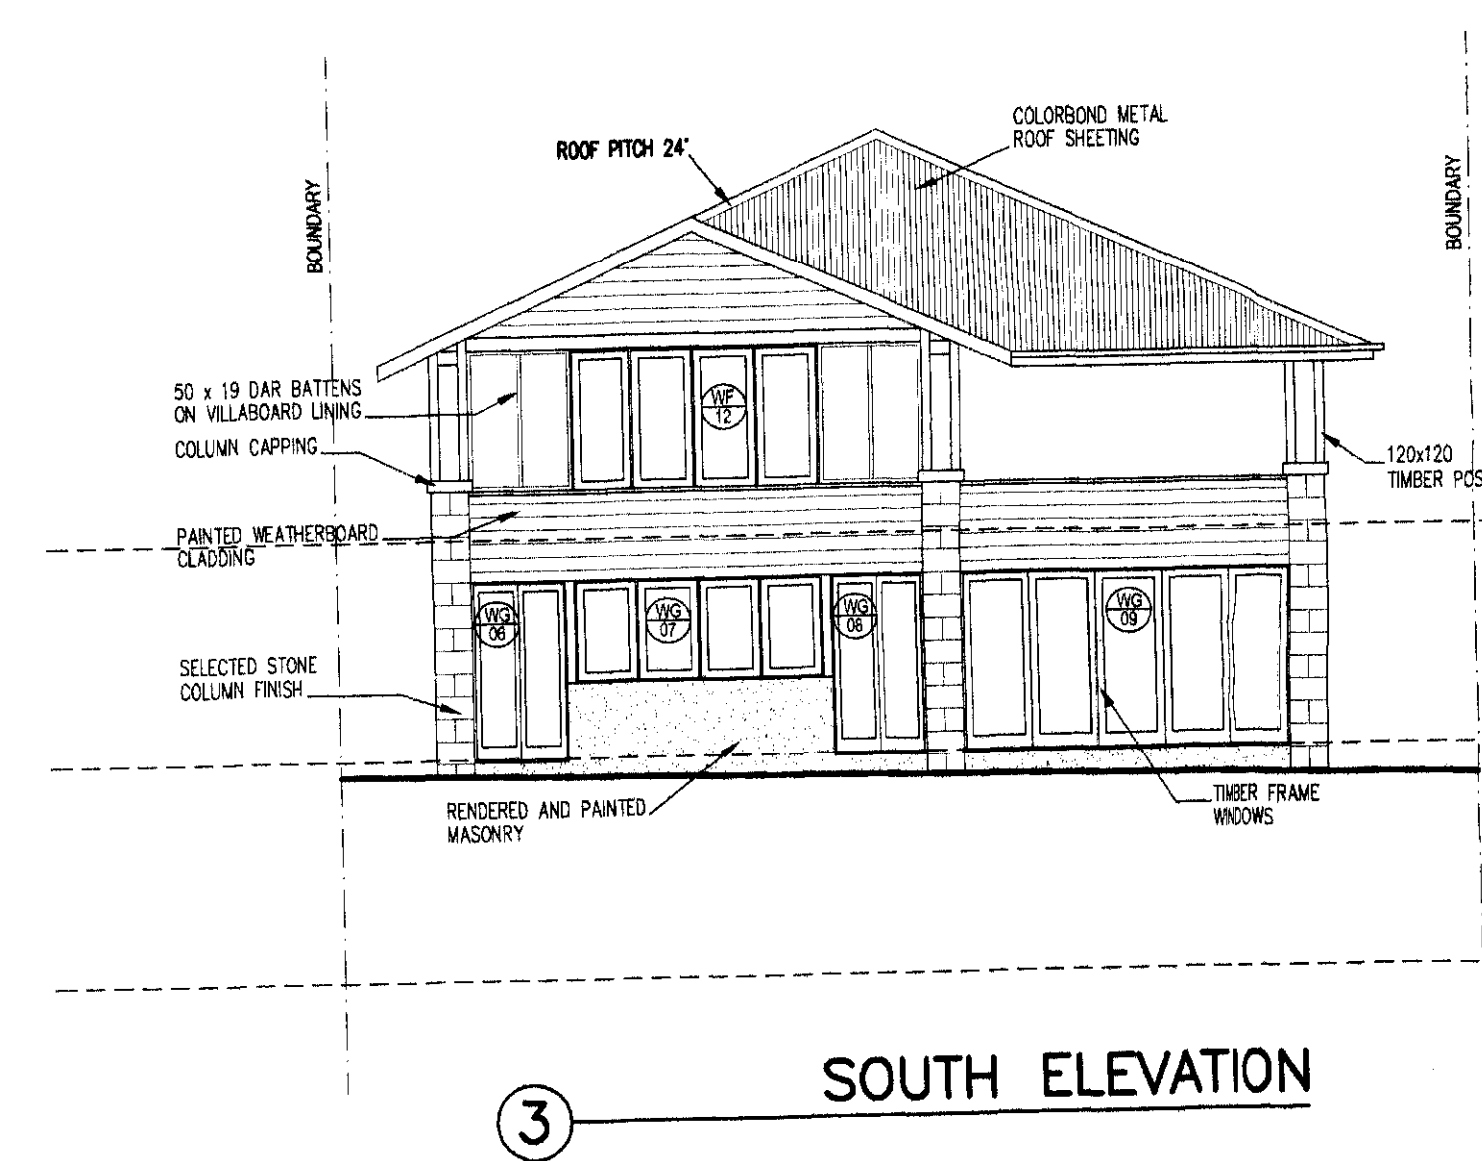
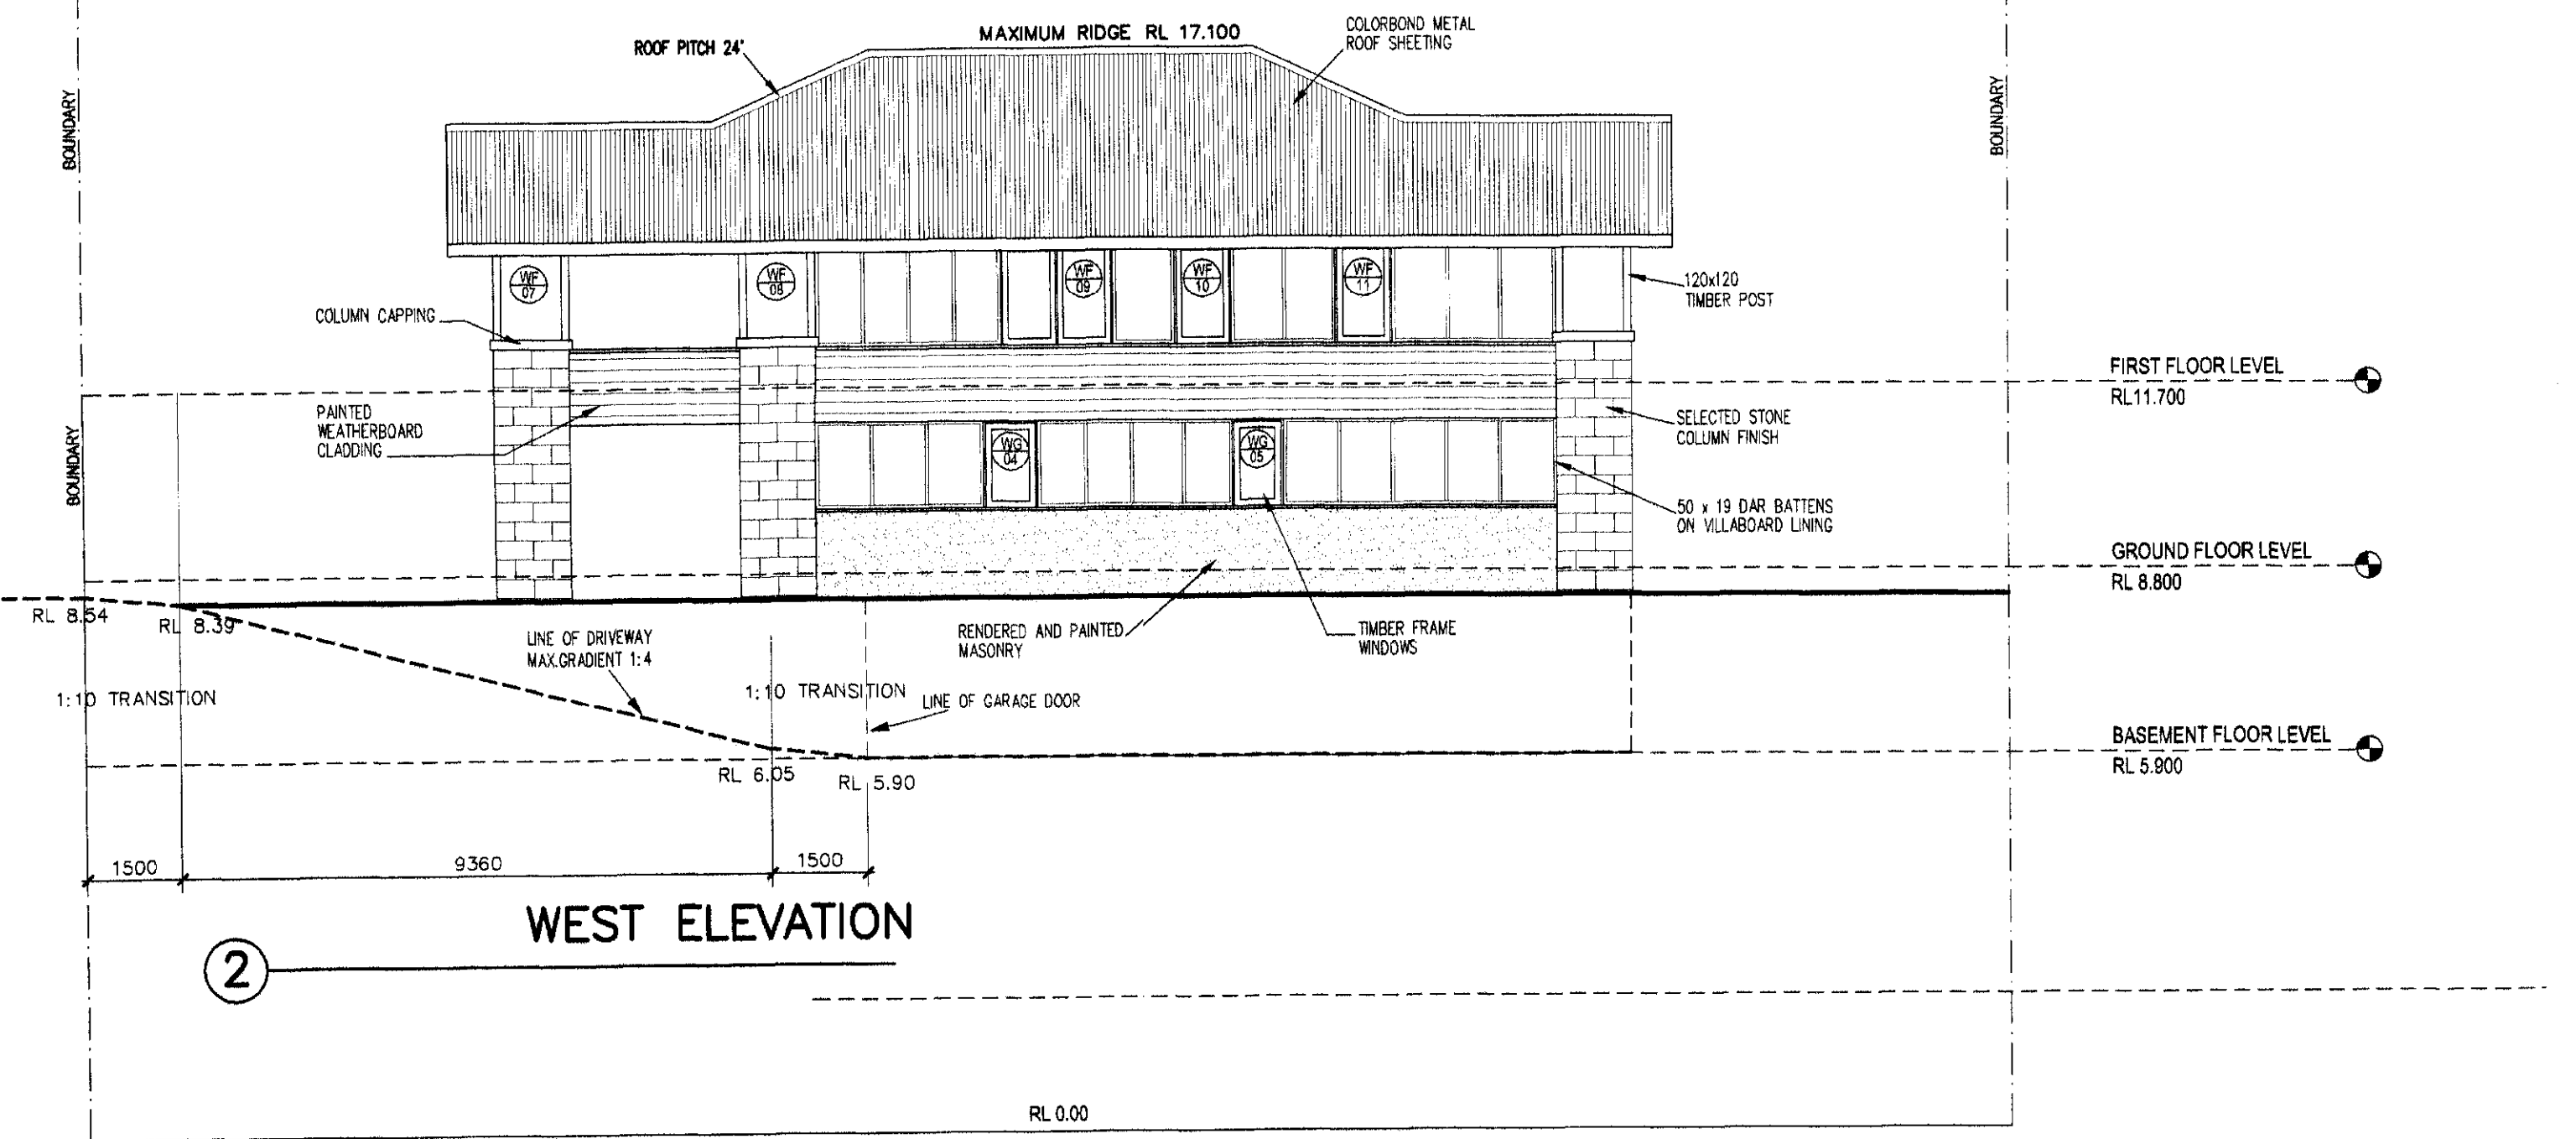


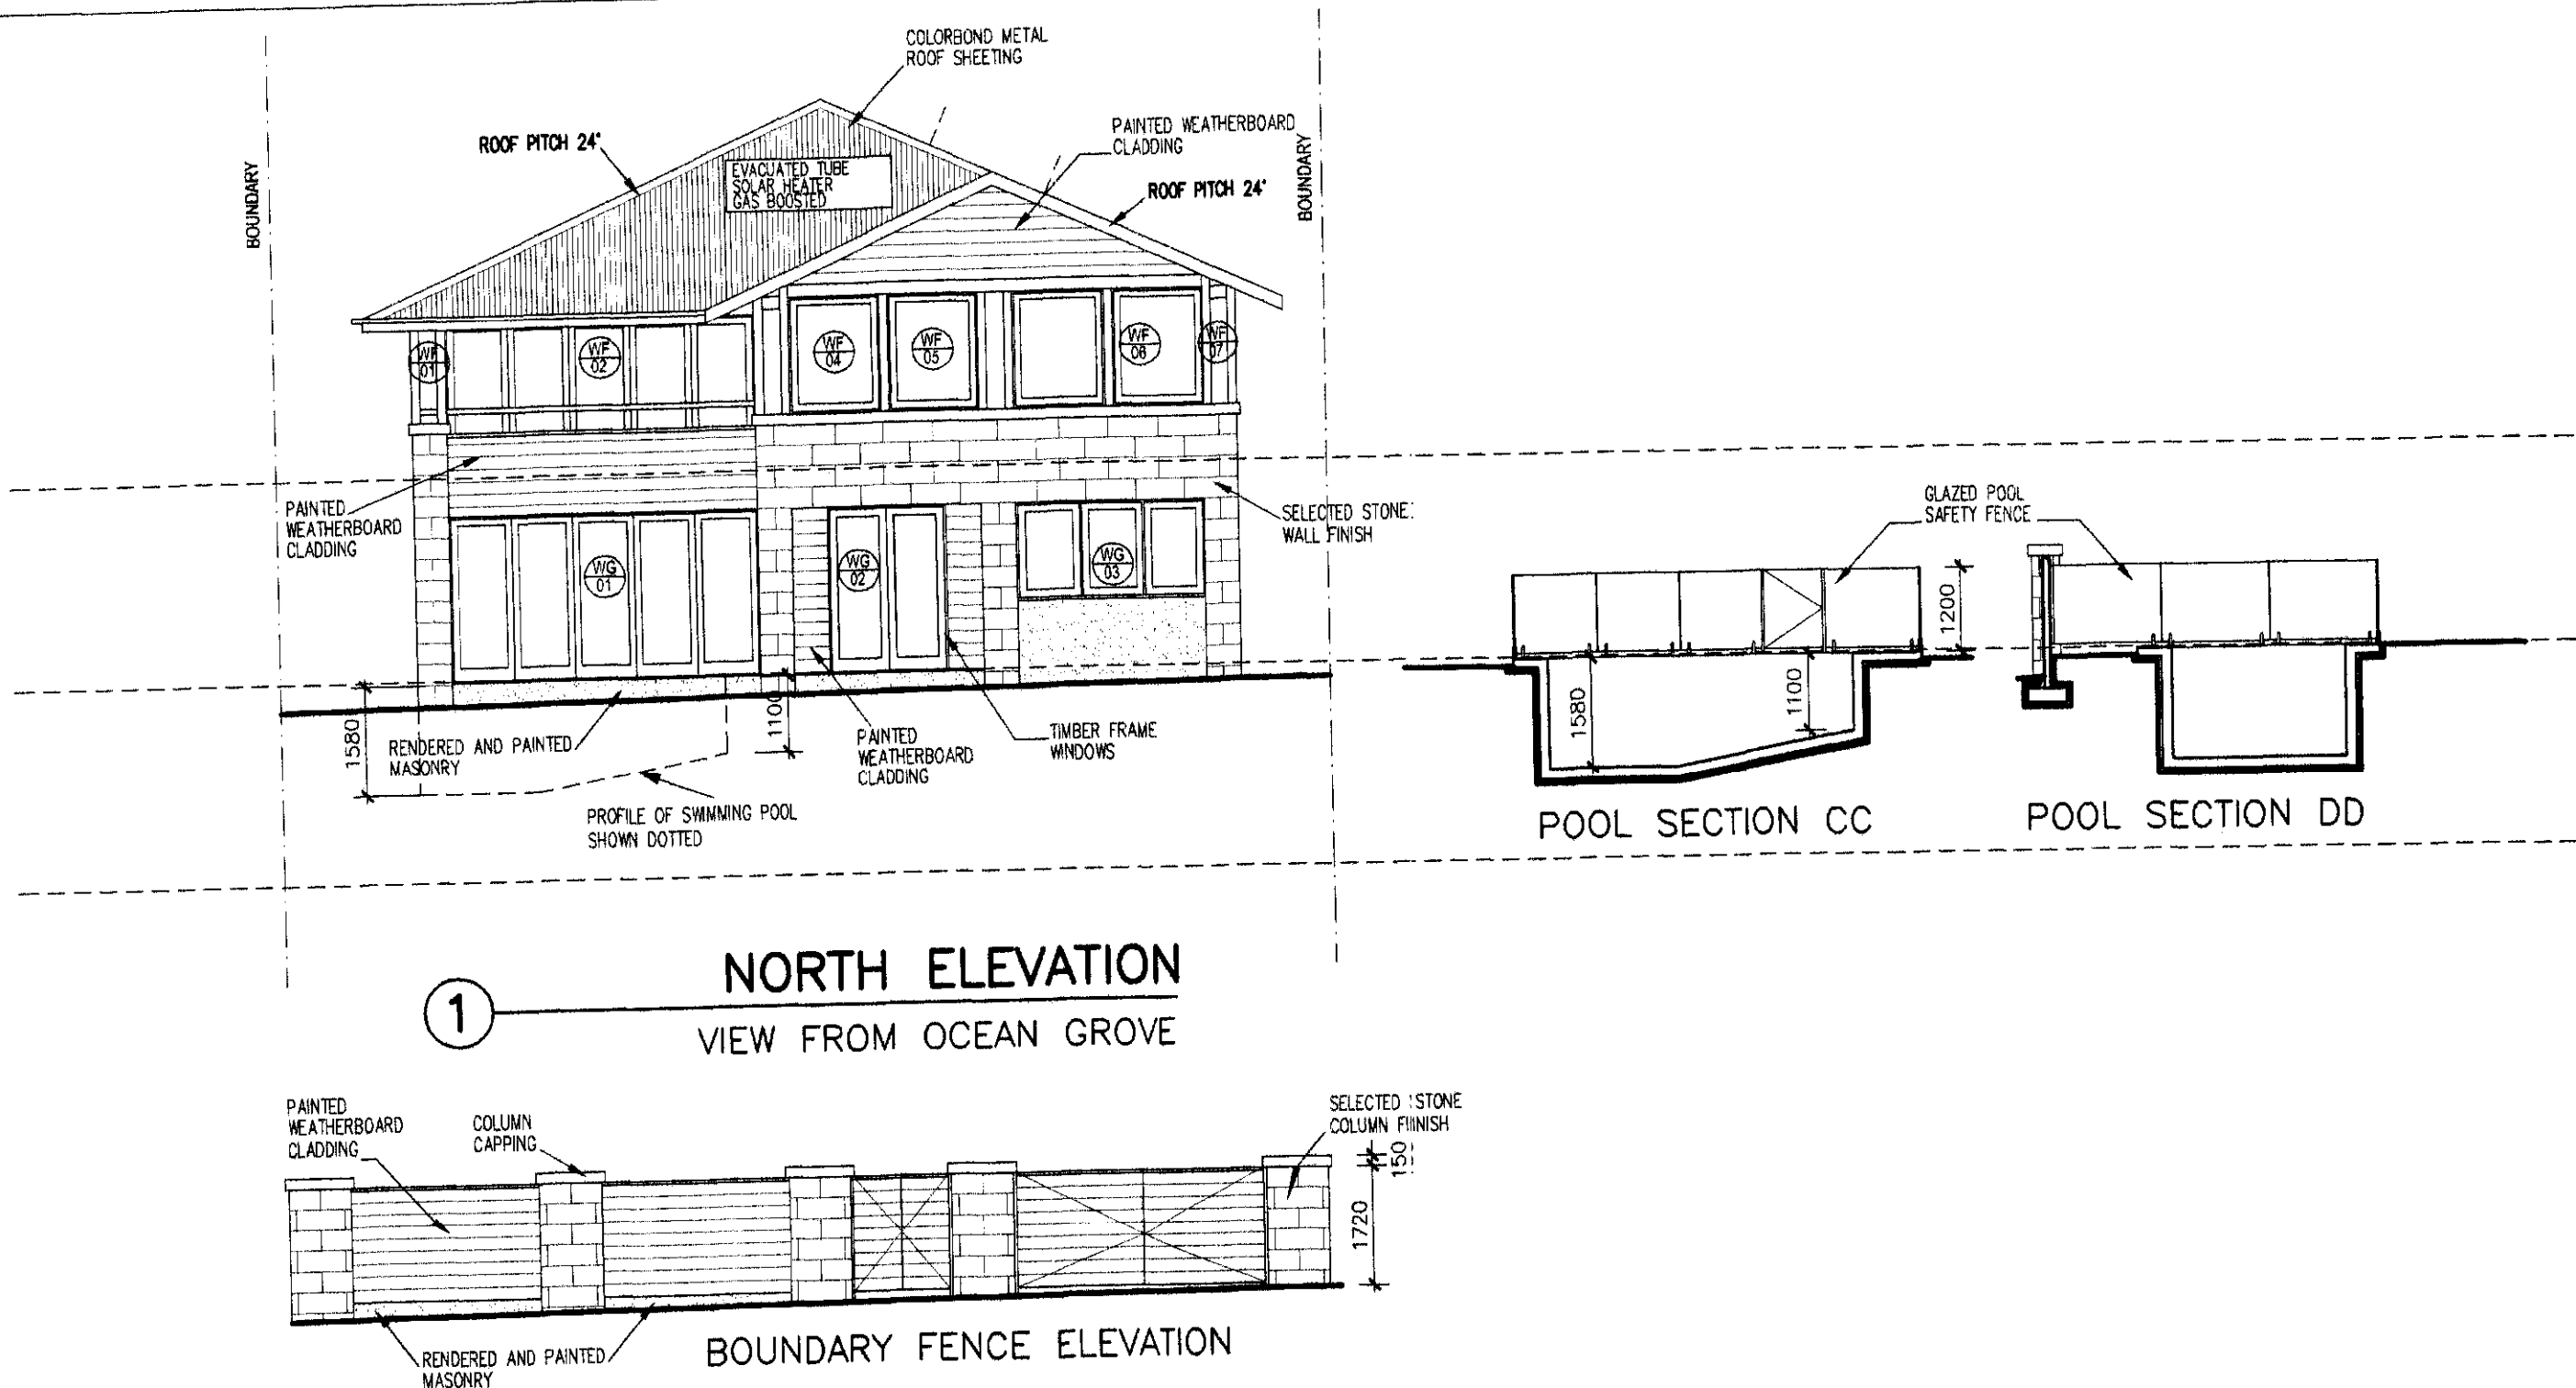

04/20/2011/LS7

AMEND: JAN/2010, FENCE ELEVATION AND POOL SECTIONS ADDED

Project: PROPOSED NEW HOUSE AT 4 OCEAN GROVE
COLLARBY FOR PAUL FUDGE & ANN CHRISTIANSEN

Title: **WD - ELEVATIONS & SECTIONS**

Scale: 1:100 Number: WD-03A

Date: OCTOBER 2009 Drawn: LR

The Design Section Pty Ltd Architects
Suite 5/40 Avalon Pde Avalon NSW 2107
PO Box 71 Avalon NSW 2107
Phone 9918 7570 Fax 9973 1805
Email g.watson@designsection.com.au

The Design Section Pty Ltd is the owner of the Copyright in this drawing. This drawing is not to be used for any other purpose without the written consent of The Design Section Pty Ltd

The Design Section
ARCHITECTS