

Contact Us	
The General Manager, 725 Pittwater Road, Dee Why NSW 2099 or Customer Service Centre, Northern Beaches Council DX9118 Dee Why	
Email	council@warringah.nsw.gov.au
Fax	9942 2606
If you need help lodging your application call Customer Service on (02) 9942 2111 or come in and talk to us at the Civic Centre, Dee Why.	

Office Use Only											

Part 1: Declaration


1. DECLARATION	
I hereby certify that the shadow diagrams submitted with the proposal at	
Address	
For the erection of <i>Description of development</i>	
- In accordance with the survey (prepared by a registered surveyor) which is required to be submitted with the application - Drawn to true north - Indicate shadow cast by the proposal at 9am, noon, 3pm, 21 June - To indicate the shadow cast by existing buildings and structures on the site and in the surrounding area	

Part 2: Certification

2. CERTIFIER			
Title	Mr	Mrs	Ms
	Other		
Full family name <i>(no initials) (or Company)</i>			
Full given names <i>(no initials) (or A.C.N)</i>			
Phone		Alternate	
Mobile		Fax	
Qualification <i>(i.e. Architect, Planner, Computer Technician, Surveyor)</i>			

Part 3: Signature

3. APPLICANT(S) SIGNATURE	
Signature	  Digitally signed by Andrew Jakstas Date: 2019.10.03 14:27:12 +10'00'
Date	

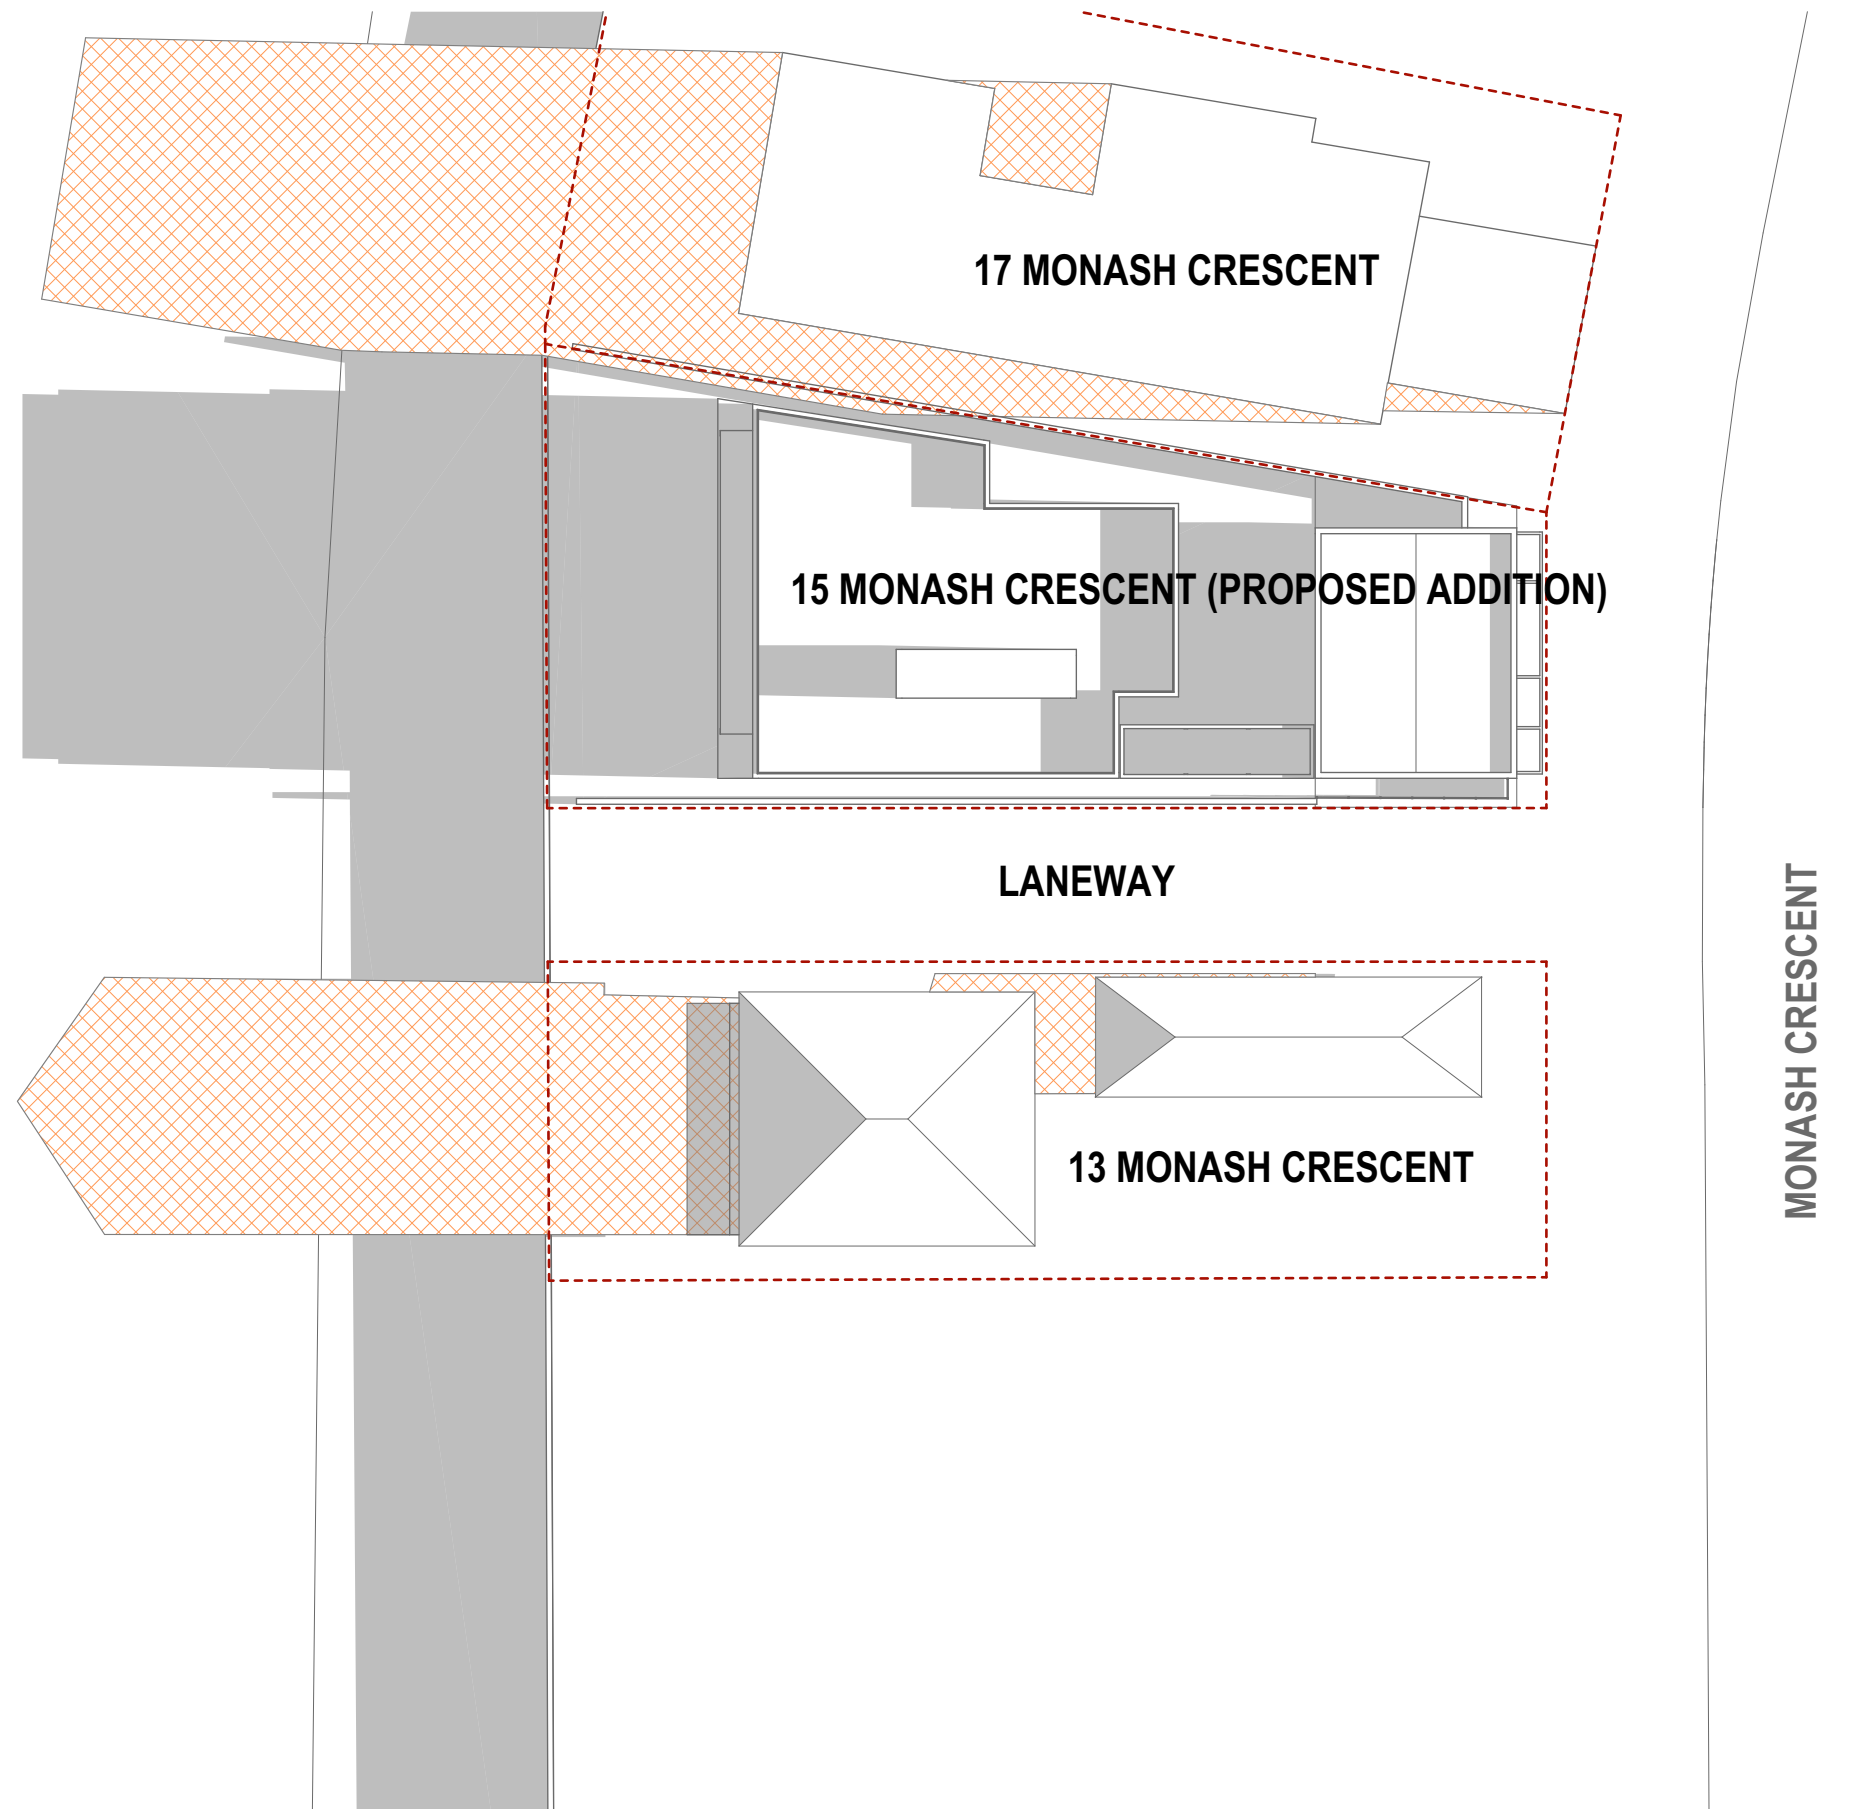

Key

 Shadow Of New Addition

 Shadow Of Existing Site

 Shadow Of Neighbouring

01 21 JUN 9:00AM
1:300


MATHIESON ARCHITECTS

ABN #45N

Address: 102/16-28 FOSTER ST. SURRY HILLS NSW 2010 Australia
P ++61 2 5530 4100 | F ++61 2 5530 4101
E INFO@REDGENMATHIESON.COM
W #Contact Web

General Notes

The Builder shall check all dimensions and levels on site prior to construction.
Notify any errors, discrepancies or omissions to the architect.
Drawings shall not be used for construction purposes until issued for construction.
Do not scale drawings.
All boundaries and contours subject to survey

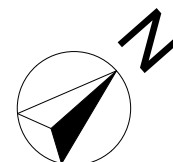

PROJECT NAME:

KOLENDA RESIDENCE

CLIENT:

P ++61 Client Phone Number | F ++61 Client Fax | E #Client E-mail

SITE:

15 MONASH CRESCENT CLONTARF
NSW 2093

DRAWING TITLE:

**Shadow Diagrams
21 JUN 9:00AM**

REVISION NO.

DRAWING NO.

DRAWN BY:

CHECKED BY:


PROJECT NO.

0.1

#PIn

MATHIESON ARCHITECTS
ABN #45N
Address: 102/ 16-28 FOSTER ST. SURRY HILLS NSW 2010 Australia
P ++61 2 9530 4100 | F ++61 2 9530 4101 | E info@redgenmathieson.com
W #Contact Web

General Notes
The Builder shall check all dimensions and levels on site prior to construction.
Notify any errors, discrepancies or omissions to the architect.
Drawings shall not be used for construction purposes until issued for construction.
Do not scale drawings.
All boundaries and contours subject to survey

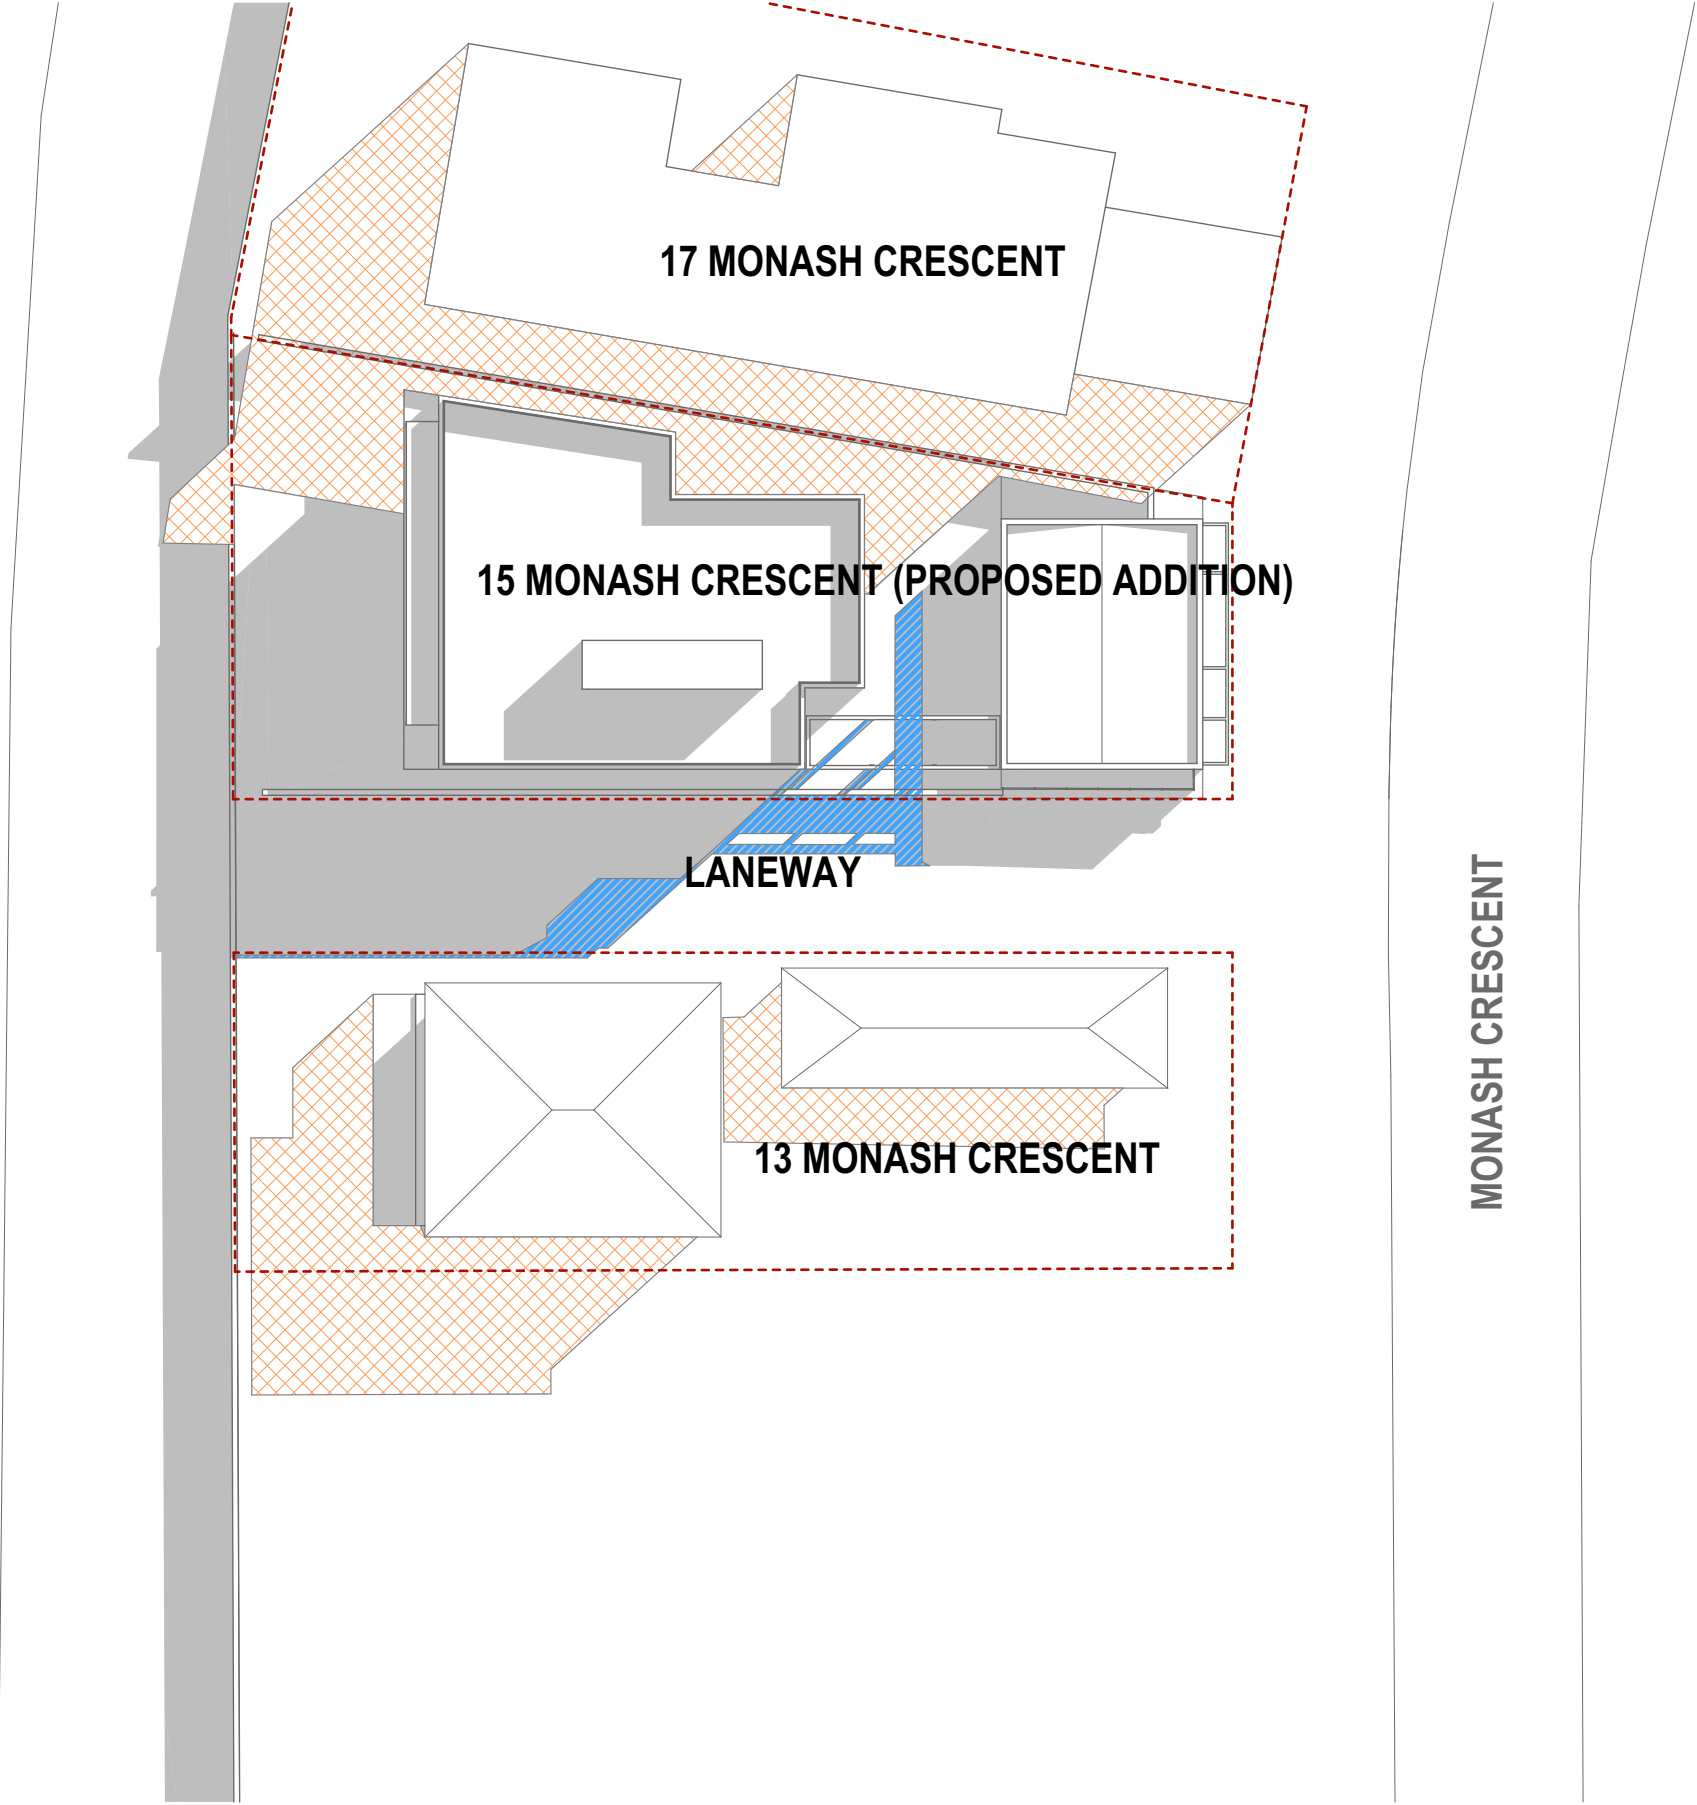


Key

**Shadow Of New Addition**

**Shadow Of Existing Site**

**Shadow Of Neighbouring**

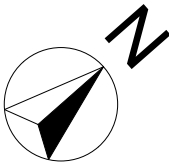

PROJECT NAME :
KOLENDA RESIDENCE

CLIENT :

P ++61 2 9530 4100 | F ++61 2 9530 4101 | E info@redgenmathieson.com

SITE :
15 MONASH CRESCENT CLONTARF
NSW 2093

DRAWING TITLE :
**Shadow Diagrams
21 JUN 12:00PM**

REVISION NO.

DRAWING NO.

DRAWN BY :
CHECKED BY :
PROJECT NO.


0.2

#PIn

MATHIESON ARCHITECTS

ABN #45N
Address: 102/16-28 FOSTER ST. SURRY HILLS NSW 2010 Australia
P ++61 2 9530 4100 | F ++61 2 9530 4101
E INFO@REDGENMATHIESON.COM
W #Contact Web

General Notes
The Builder shall check all dimensions and levels on site prior to construction.
Notify any errors, discrepancies or omissions to the architect.
Drawings shall not be used for construction purposes until issued for construction.
Do not scale drawings.
All boundaries and contours subject to survey

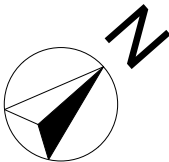

PROJECT NAME:

KOLENDA RESIDENCE

CLIENT:

P ++61 2 9530 4100 | F ++61 2 9530 4101 | E INFO@REDGENMATHIESON.COM

SITE:

15 MONASH CRESCENT CLONTARF
NSW 2093

DRAWING TITLE:

Shadow Diagrams
21 JUN 3:00PM

REVISION NO.

DRAWING NO.

DRAWN BY:

CHECKED BY:

PROJECT NO.

0.3

#PIn

Key

Shadow Of New Addition

Shadow Of Existing Site

Shadow Of Neighbouring

