


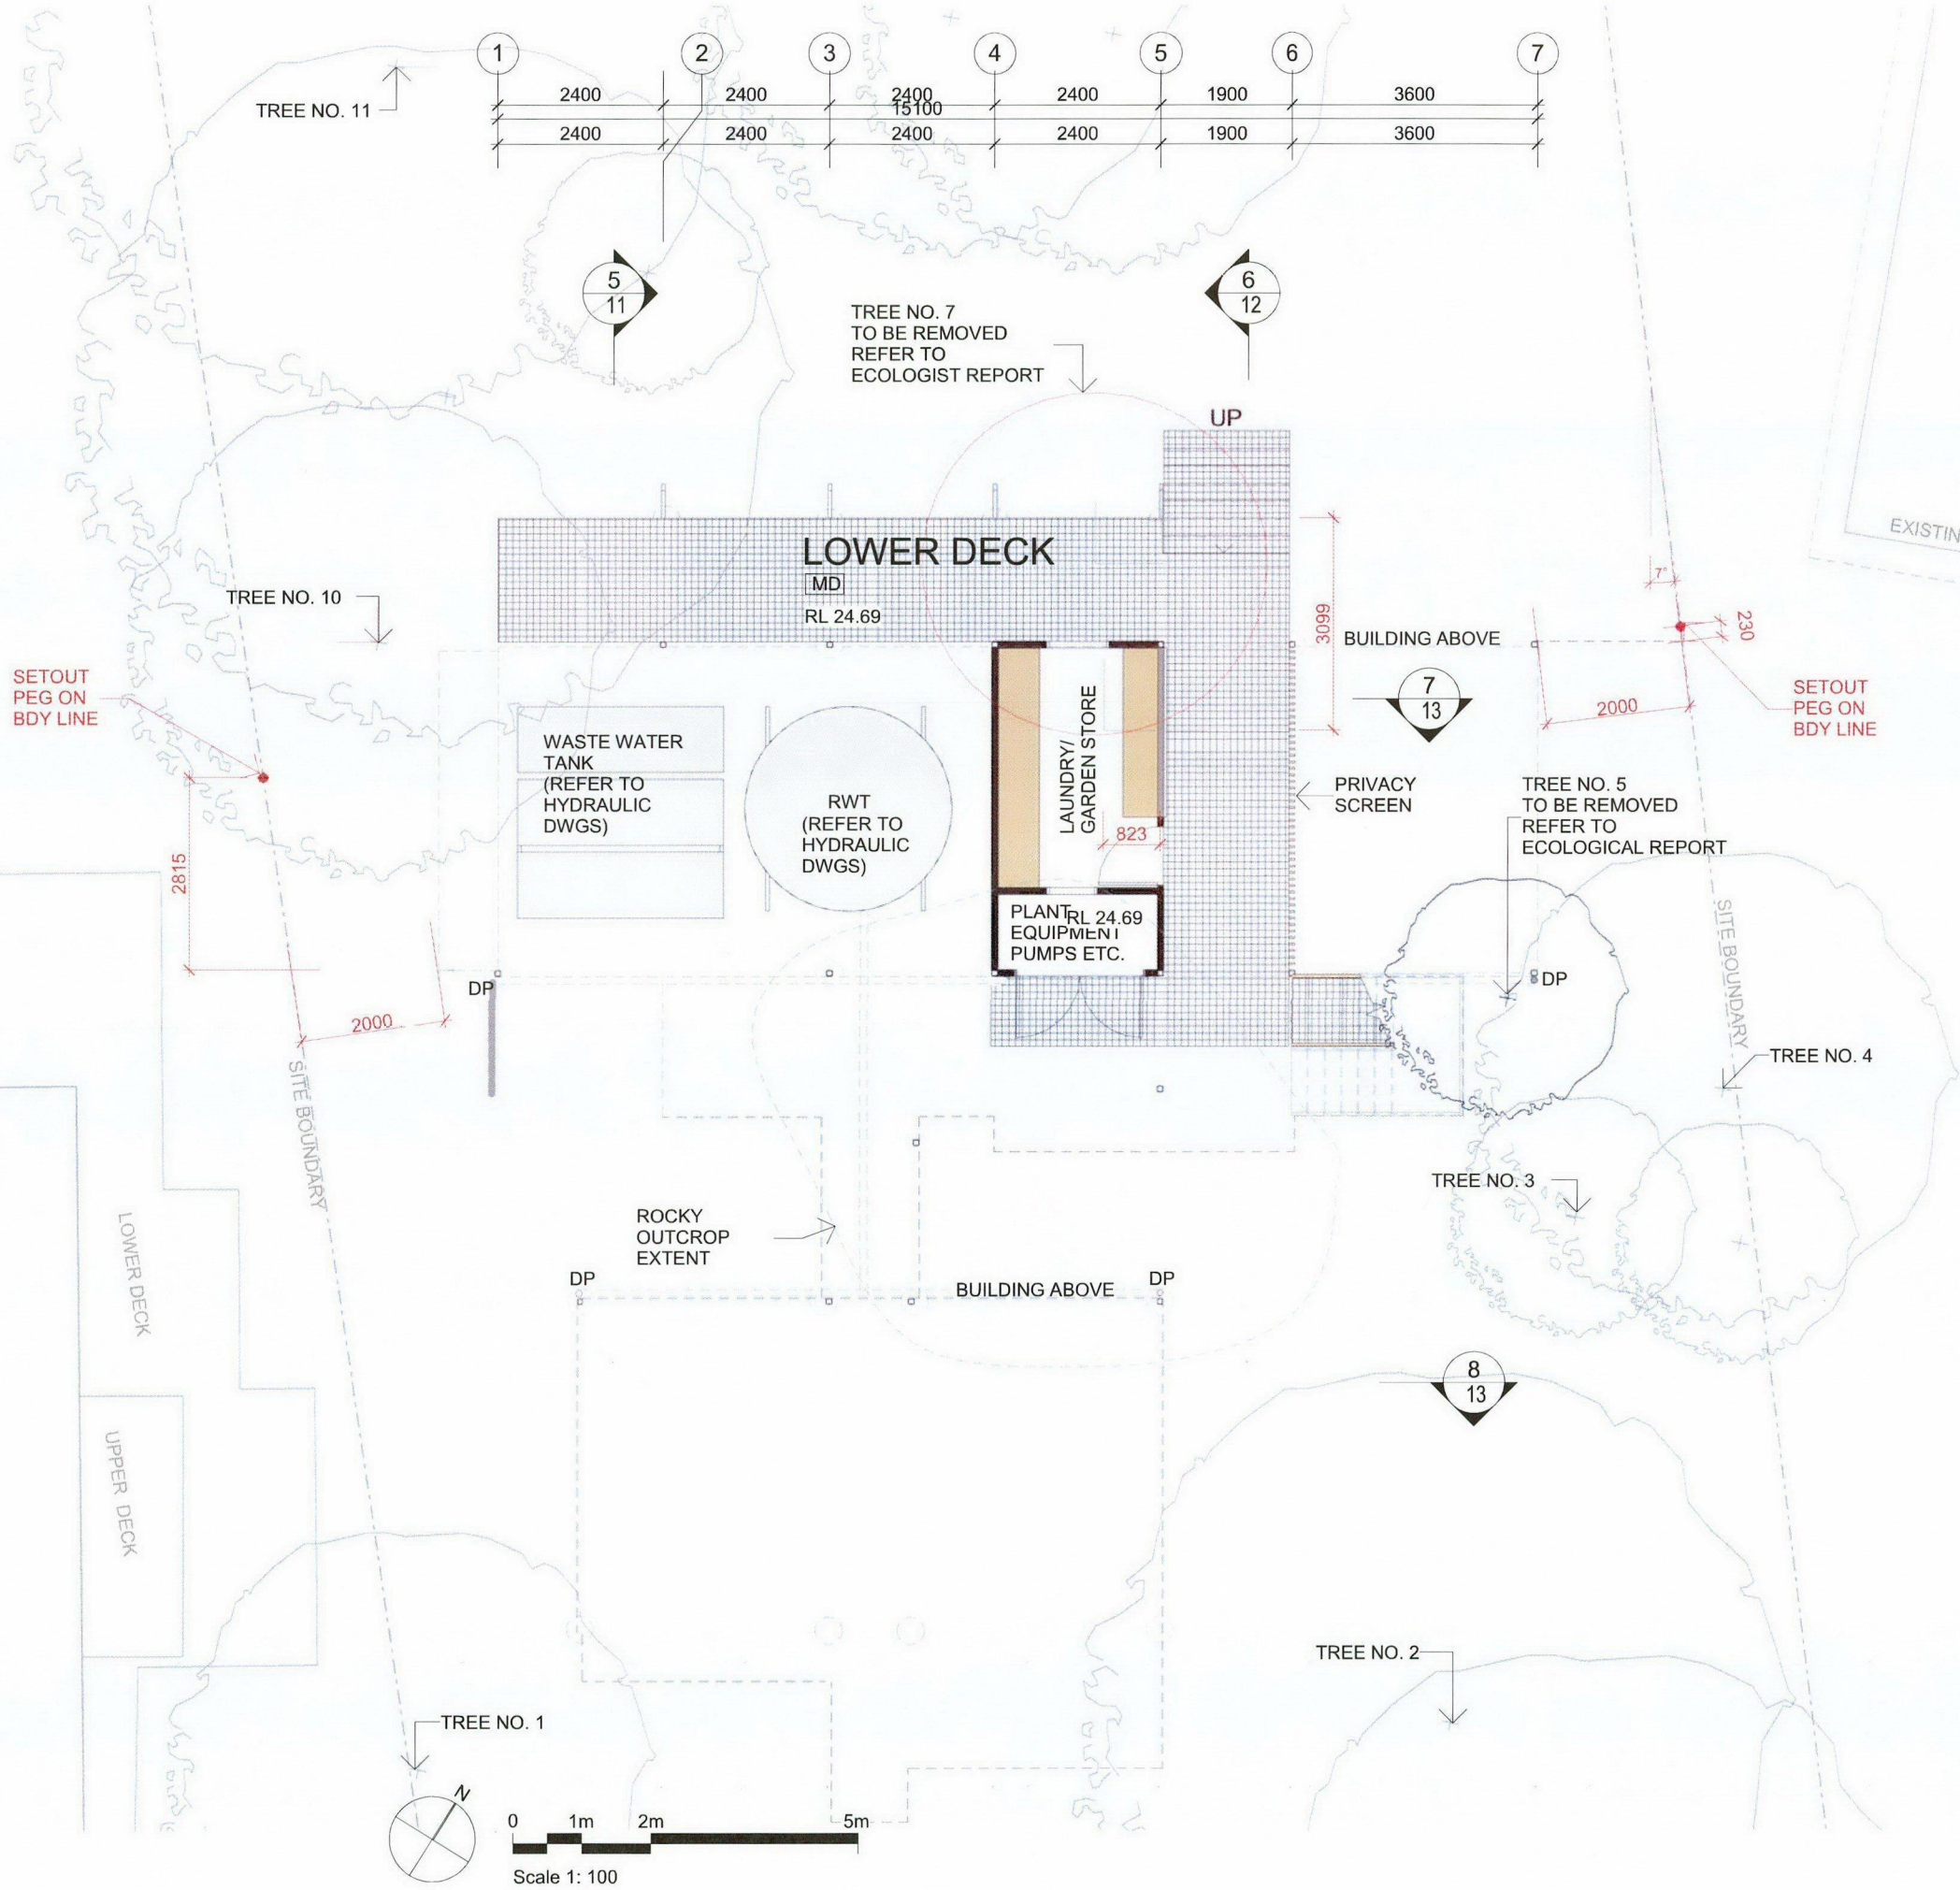

GENERIC LEGEND

- D DESK
- DP DOWNPIPE
- F FRIDGE
- L LINEN
- P PANTRY
- R ROBE
- RWT RAIN WATER TANK
- S STORAGE

MATERIALS LEGEND

- BS BARESTONE SHEETING, "SPICED NUTMEG" STAINED
- CO COLORBOND CUSTOM ORB MONUMENT
- TD HW TIMBER DECKING
- MD METAL MESH DECKING
- FG FIXED GLASS

EXISTING HOUSE NO. 37

