




Notes: Do not scale from drawings

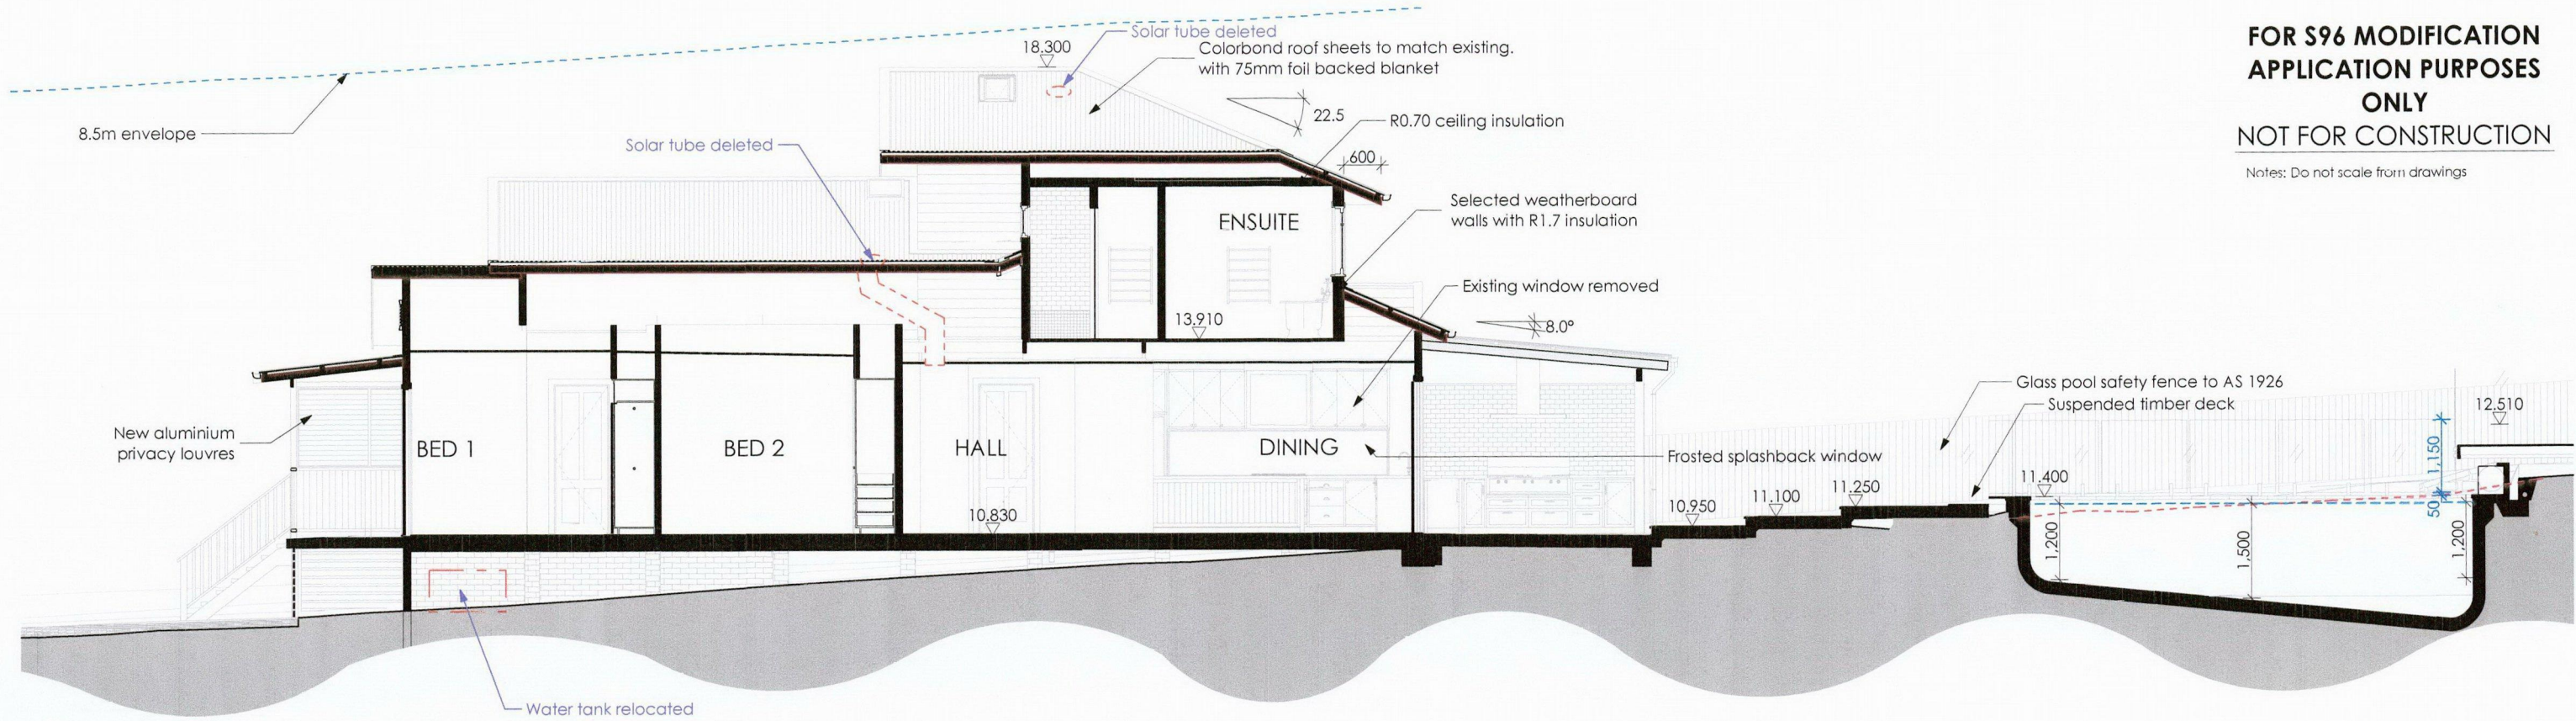

Section A-A
1:100

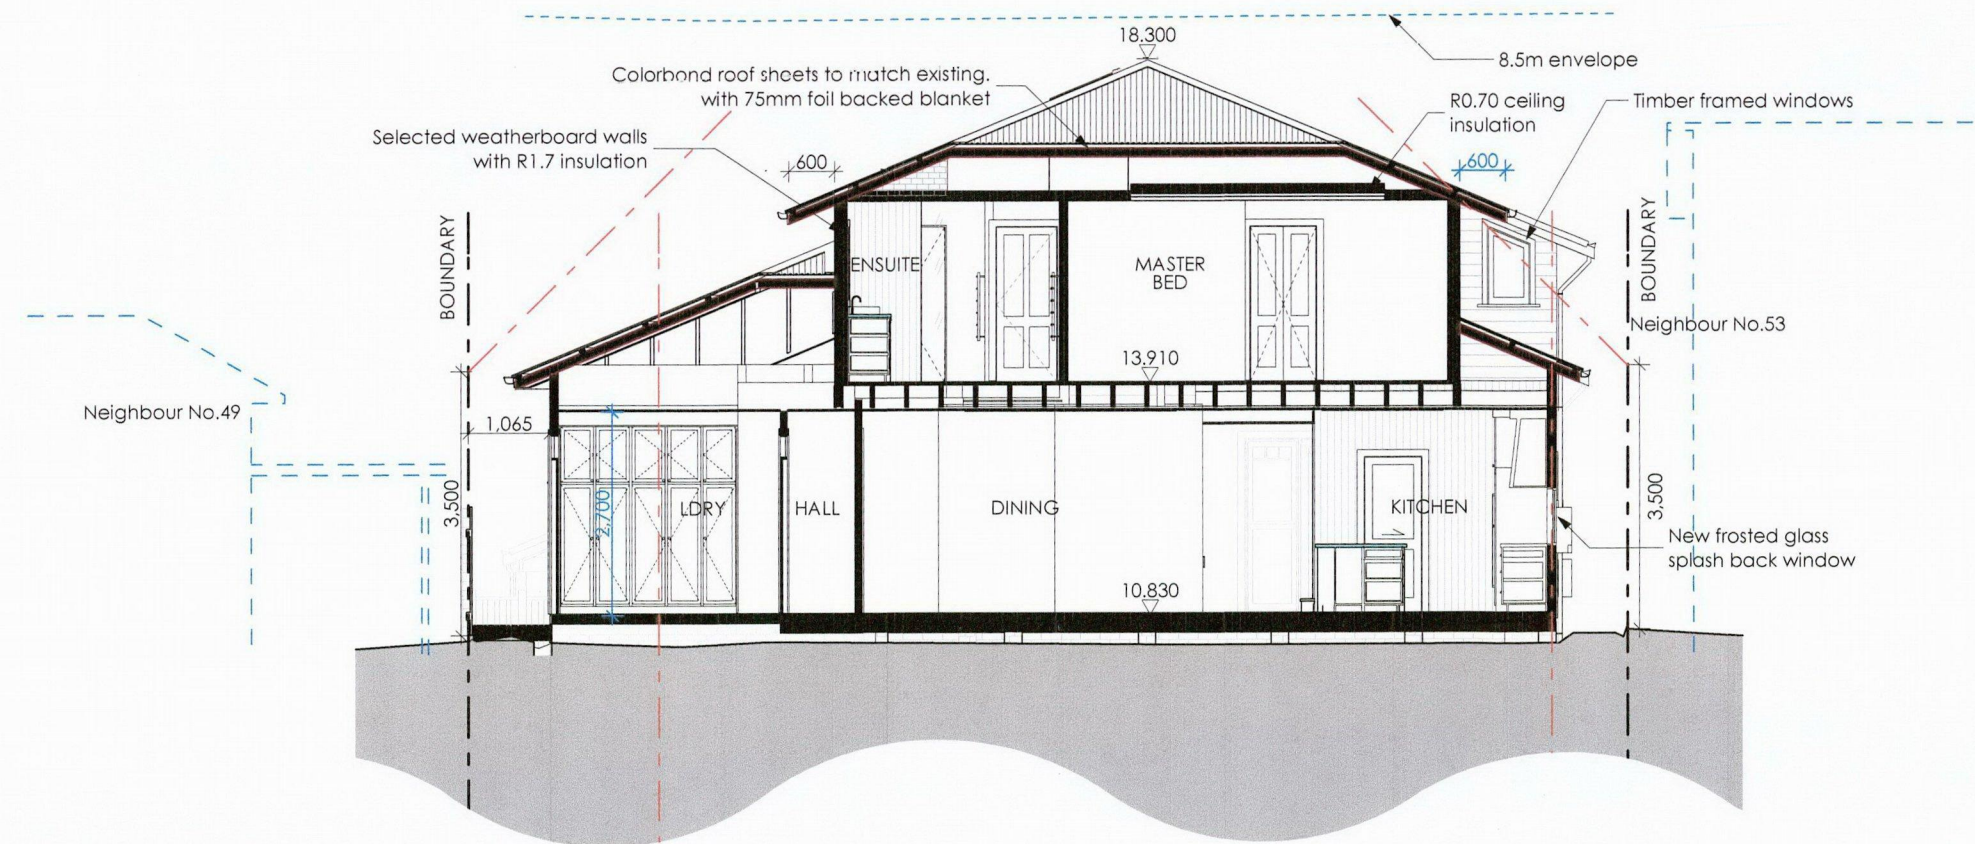

Section B-B
1:100

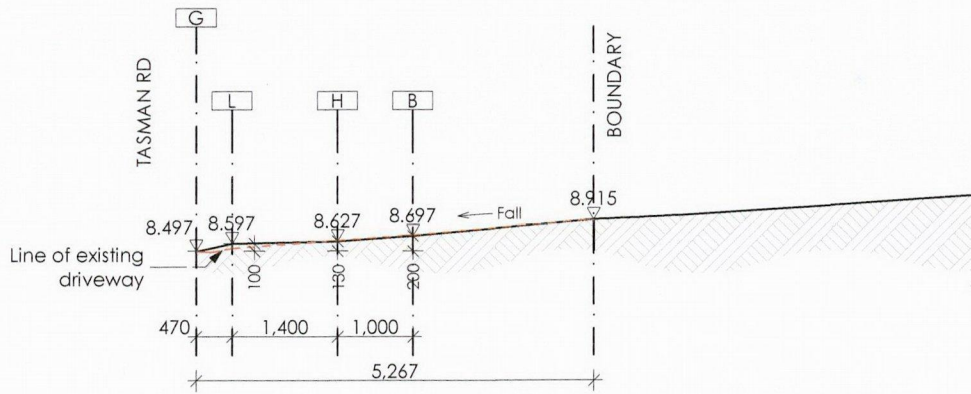

Section Driveway
1:100