



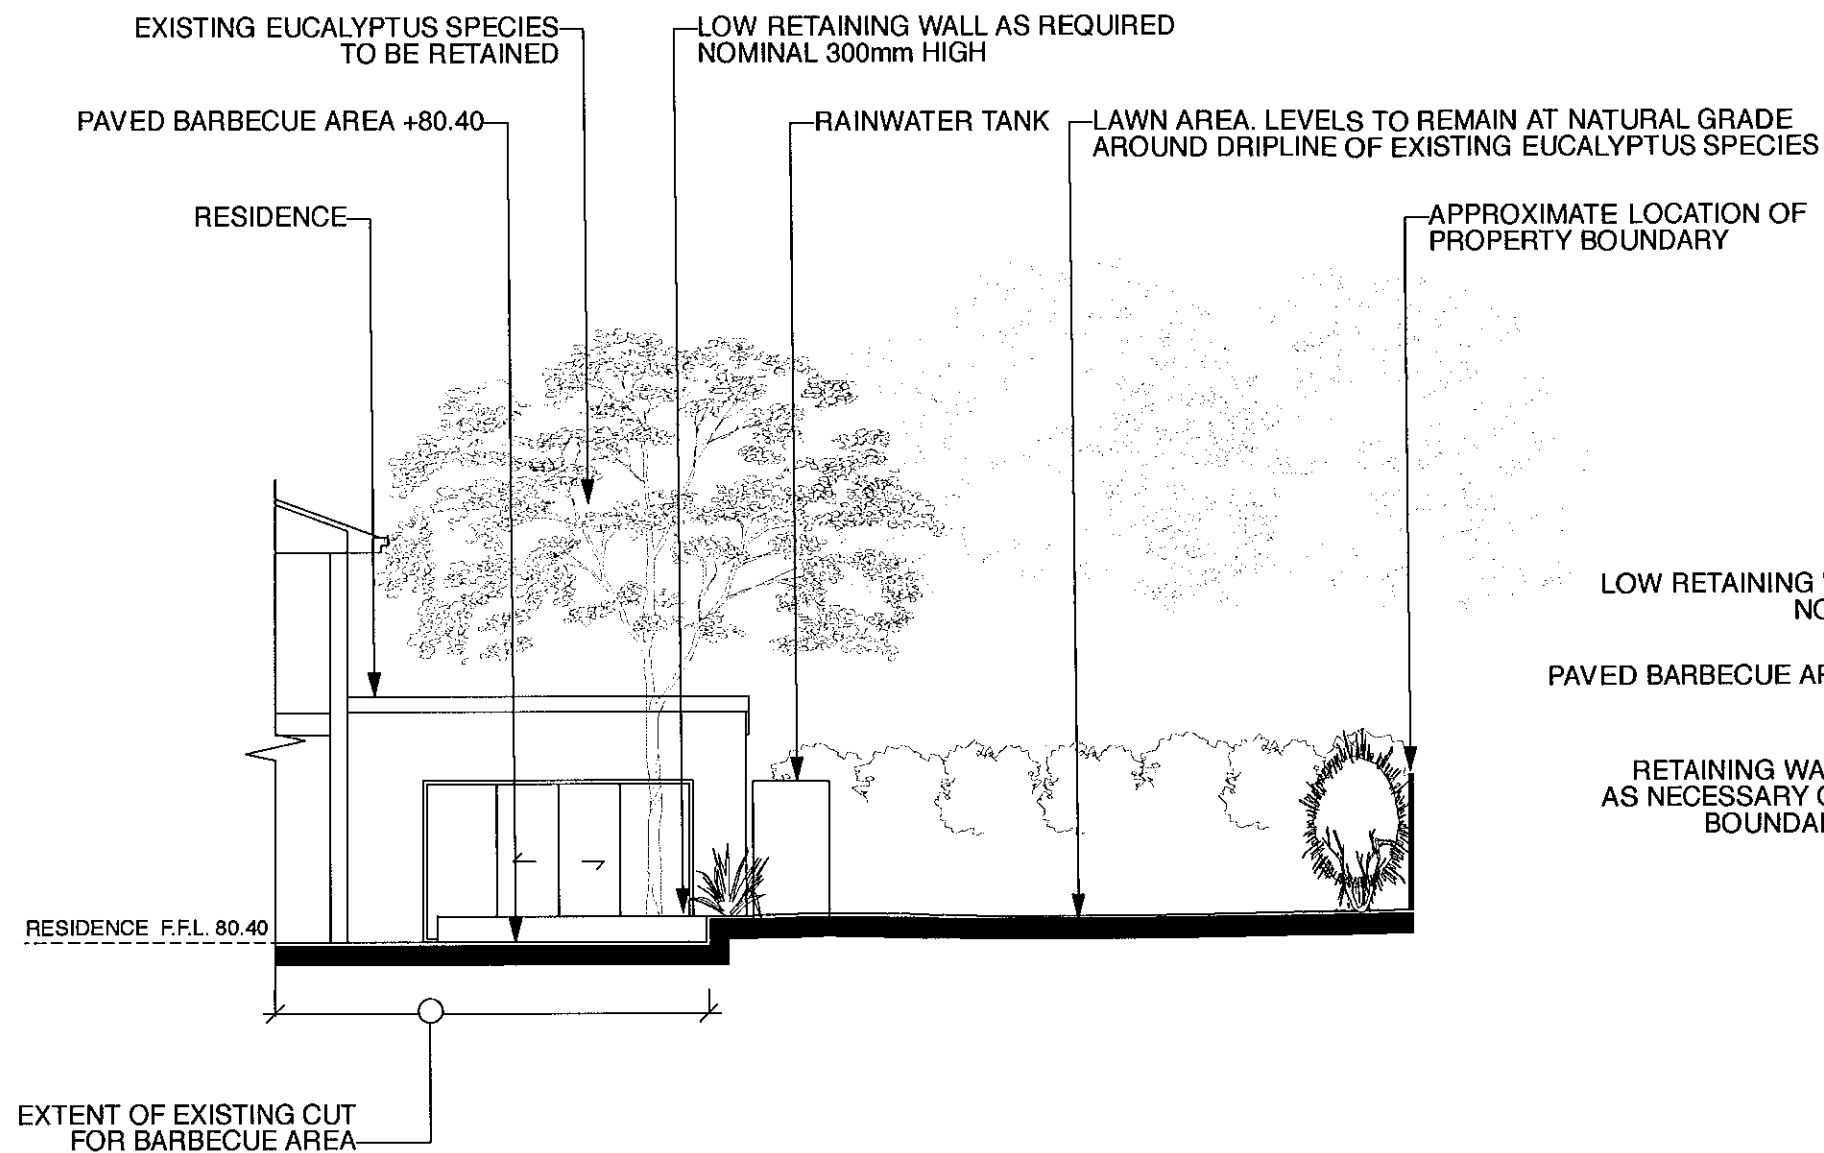

SECTION AA
SCALE 1:100
(DIAGRAMMATIC ONLY)

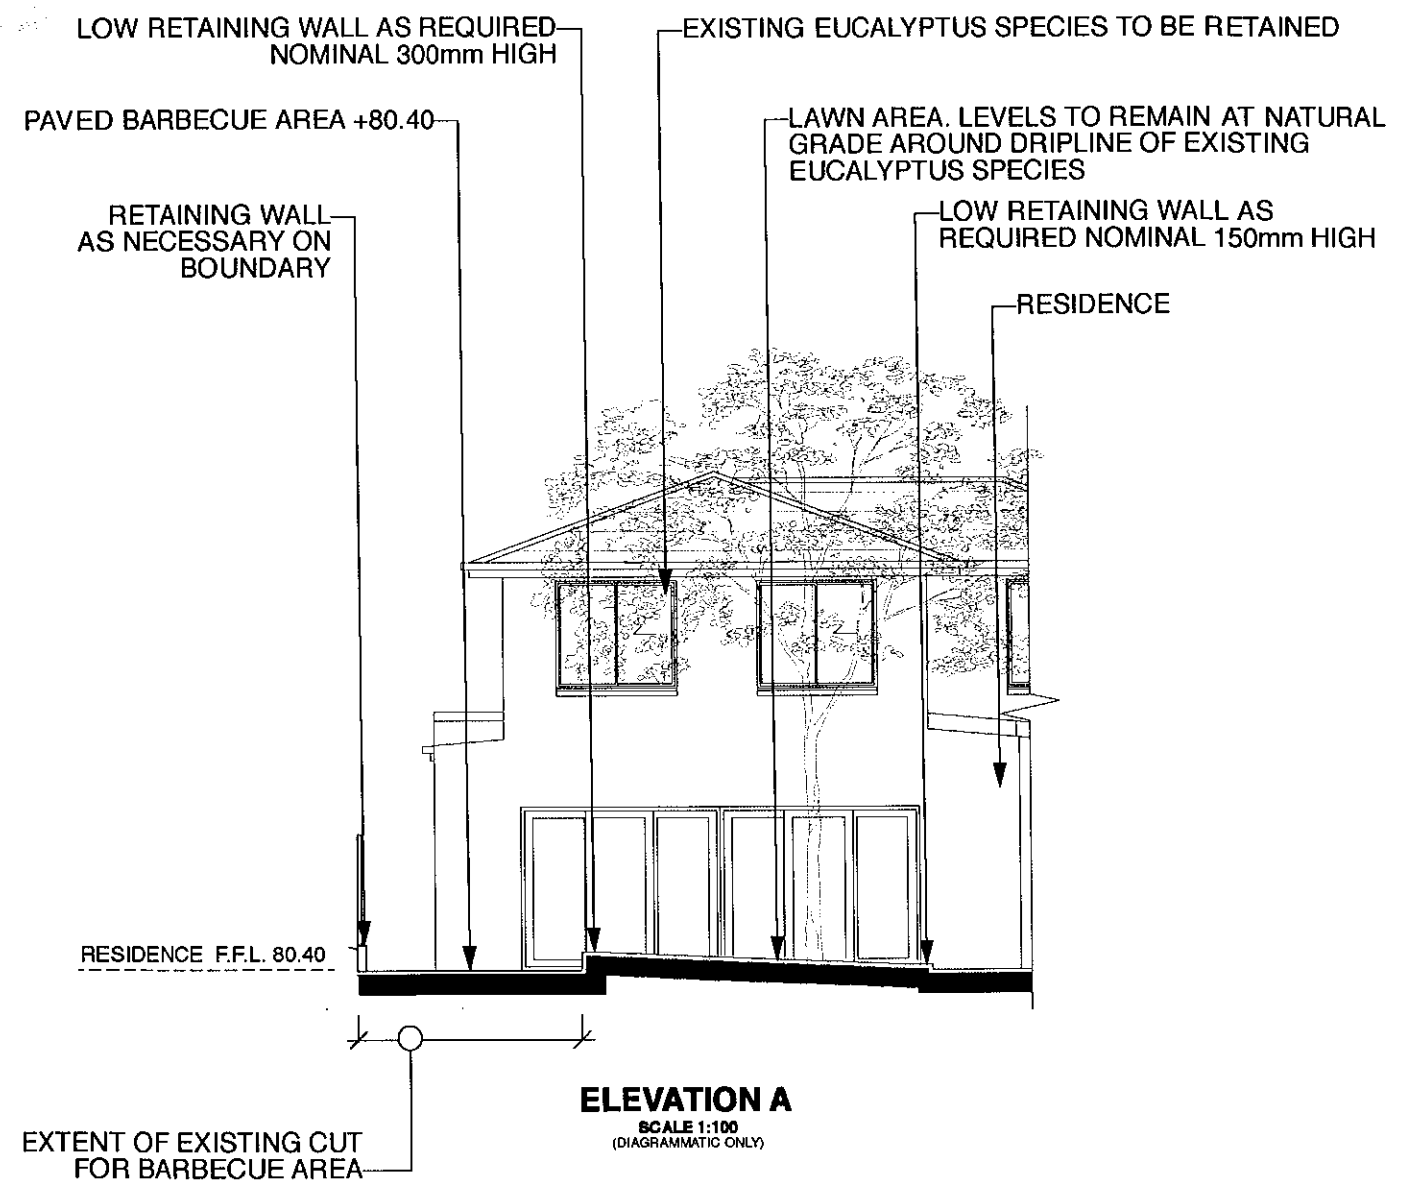

ELEVATION A
SCALE 1:100
(DIAGRAMMATIC ONLY)

Notes:

1. All dimensions and levels shall be verified by Contractor on site prior to commencement of work.
2. All detailing of drainage to paved areas shall be by others.
3. All levels shall be determined by others and approved on site by client.
4. Do not scale from drawings.
5. If in doubt contact the Landscape Architect.
6. All boundaries shall be surveyed prior to commencement of construction works.
7. This plan is for DA purposes only. It has not been detailed for construction.
8. All dimensions, levels and boundaries are nominal only.
9. This design shall not be copied, utilised or reproduced in any way without prior written permission of A Total Concept Landscape Architects.

SECTION AA & ELEVATION A
NO 8A (LOT 151) CORAL STREET, BALGOWLAH

PREPARED FOR:

MS CAROLINE TRUEMAN

DESIGNED BY:

**A Total Concept
Landscape Architects**

65 West Street, North Sydney NSW 2060

Design: J Storch Scale: 1:100 FEB 2011