


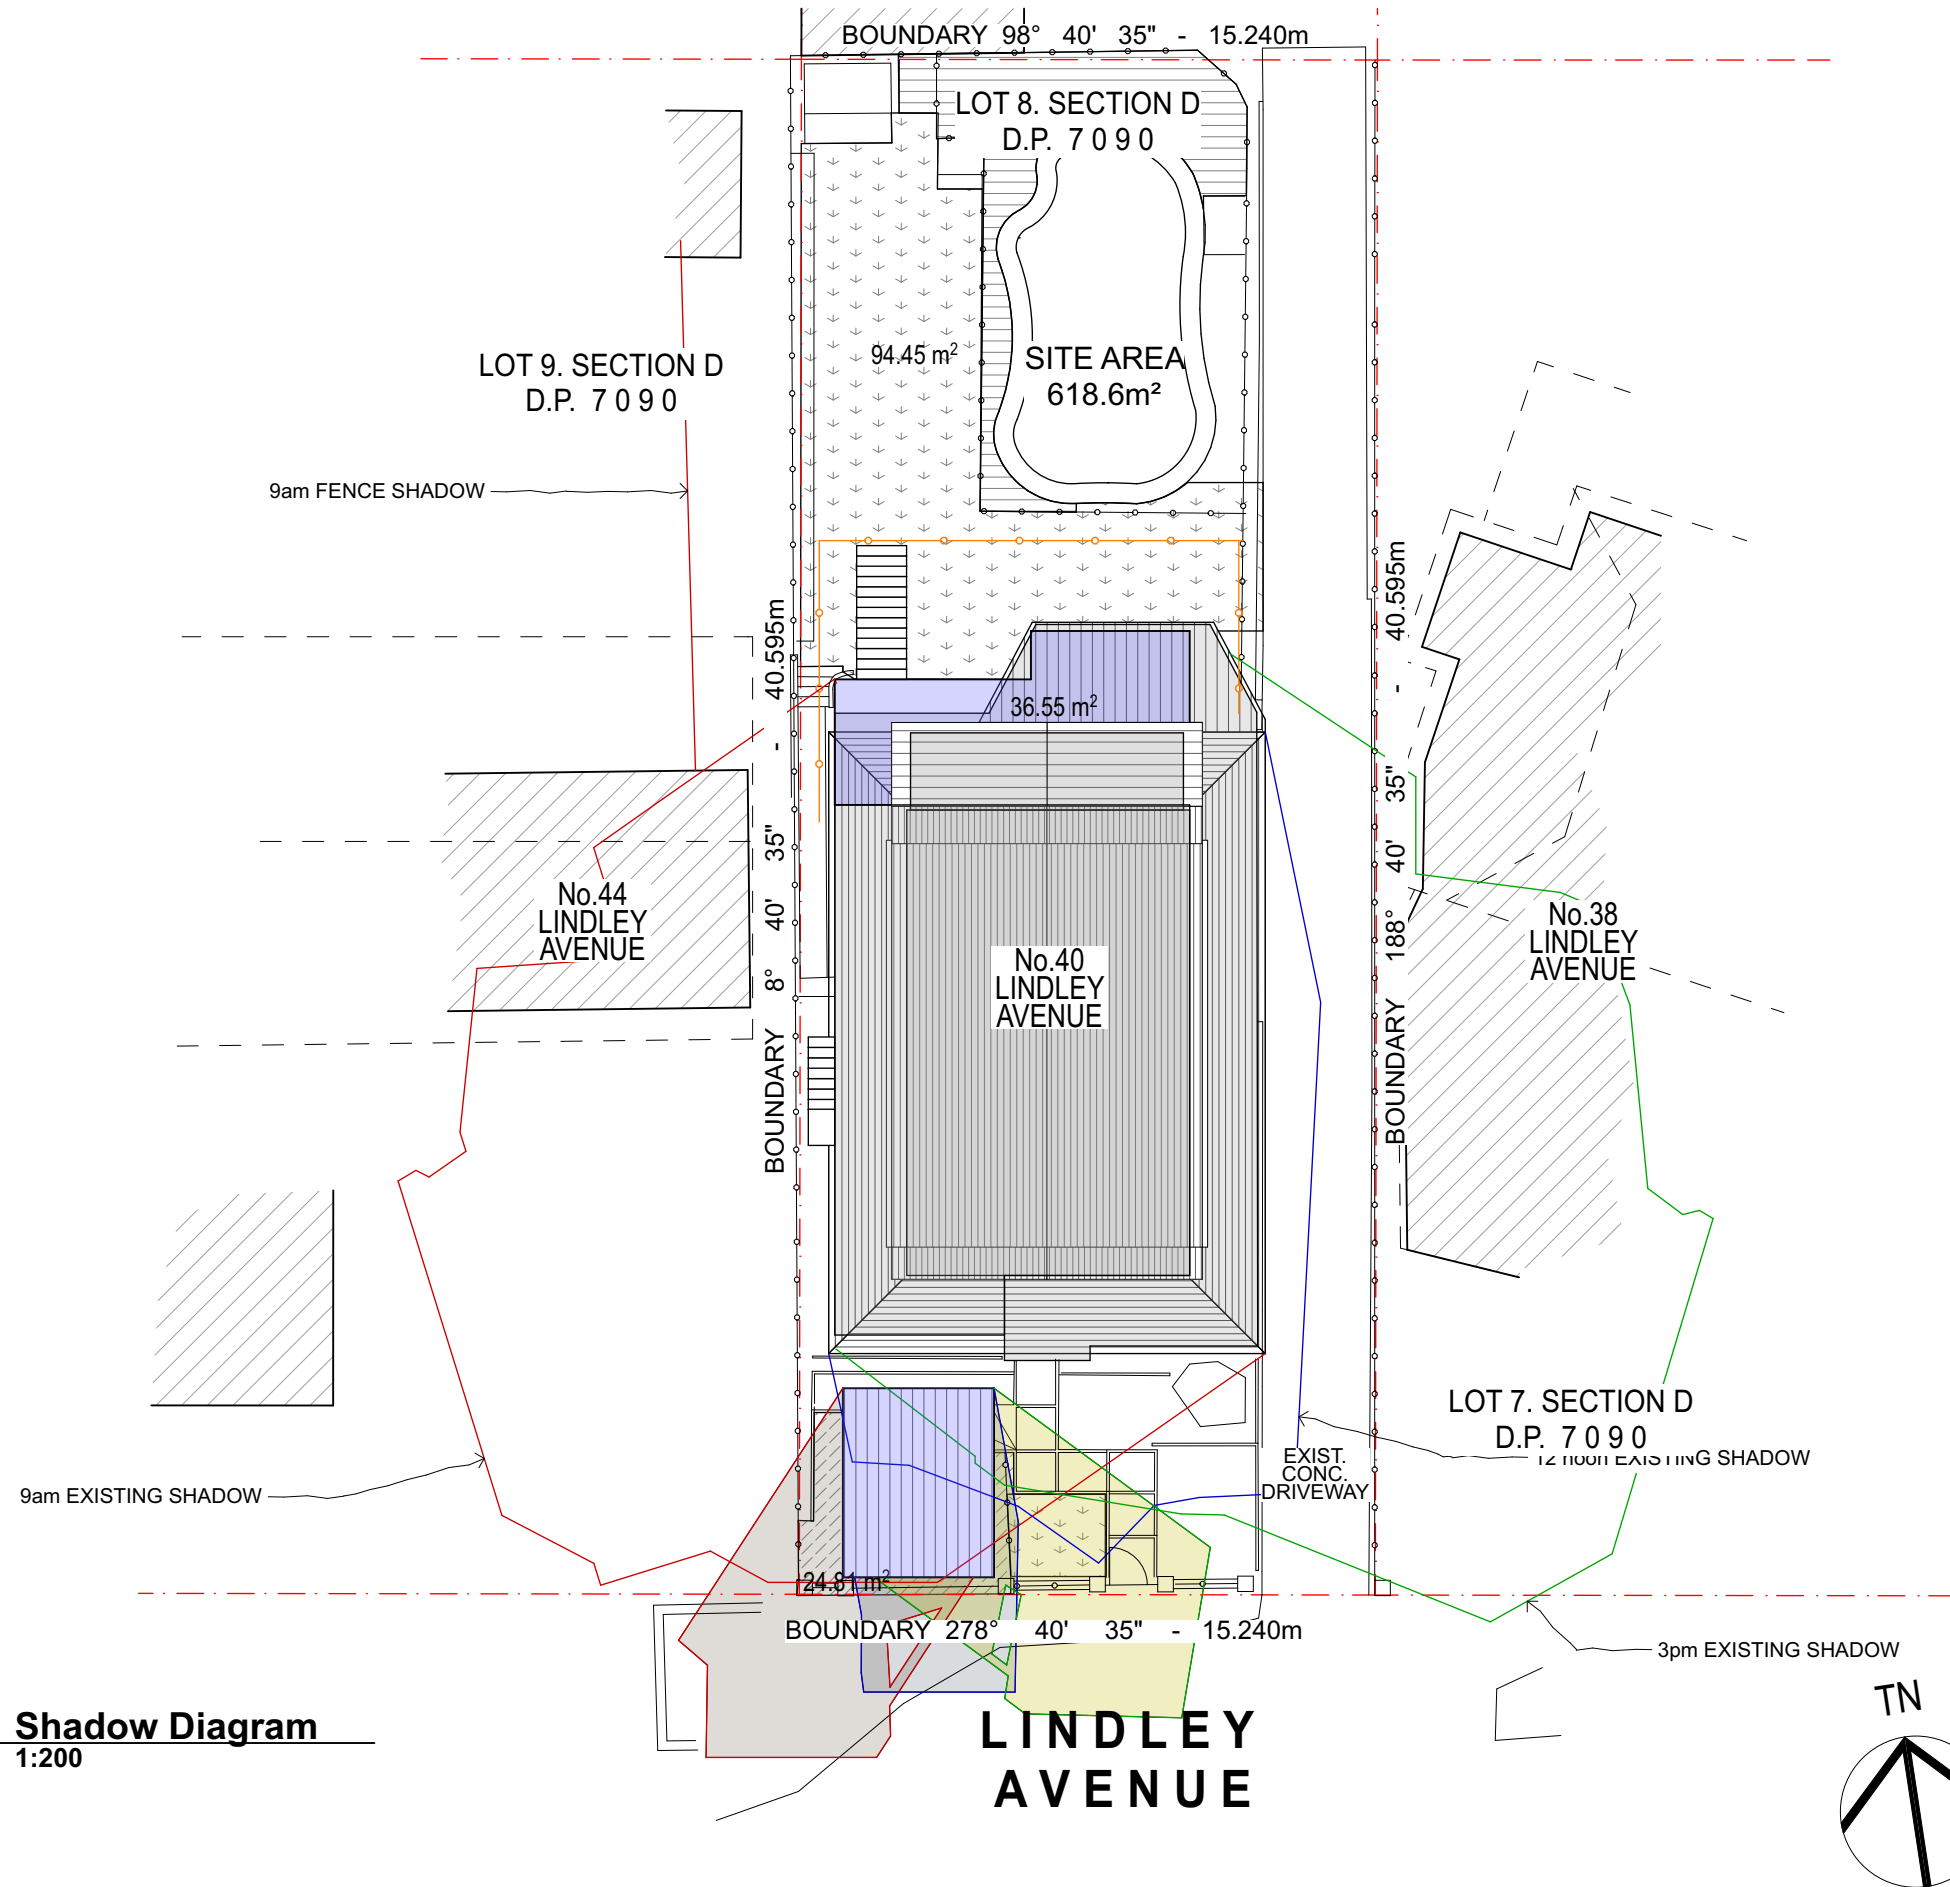

**SHADOWS CAST ON THE
WINTER SOLSTICE JUNE 21**

9 am
12 noon
3 pm

NOTES
This drawing shall be read in conjunction with all other drawings and specifications for the project.
Any discrepancies shall be referred to the architect for clarification before proceeding with work.
All dimensions shall be verified on site prior to commencement of construction or fabrication on and off site.
Figured dimensions to be used rather than scaling.
All building work must be carried out in accordance with the Building Code of Australia and all relevant Australian Standards.
CAD Ref: 40 Lindley DA01.pln
Grant Seghers Design

REV	DATE	AMENDMENT
A	DEC 2019	DEVELOPMENT APPLICATION SUBMISSION

BRADSTREET BUILDING SERVICES
DESIGN & CONSTRUCTION
27 MYOORA ROAD, TERREY HILLS. NSW 2084
PH: 9450 2527 Fax: 9986 3526
ABN: 49 484 782 577
Building Licence No: 196624C

PROJECT
Jansen Residence
40 Lindley Avenue
NARRABEEN NSW 2101
Lot 8 SECT. D, DP 7090
BRADSTREET DESIGN & CONSTRUCTION
27 Myoora Rd
Terrey Hills NSW 2084
(02) 9450 2527 • 0424 428 602

DRAWING TITLE
SHADOW DIAGRAM

SCALE	DRAWN BY	PLOT DATE
1:200@A3	GS	16/12/19

PROJECT NO.	DRAWING NO.	REVISION
1089	DA-09	A