


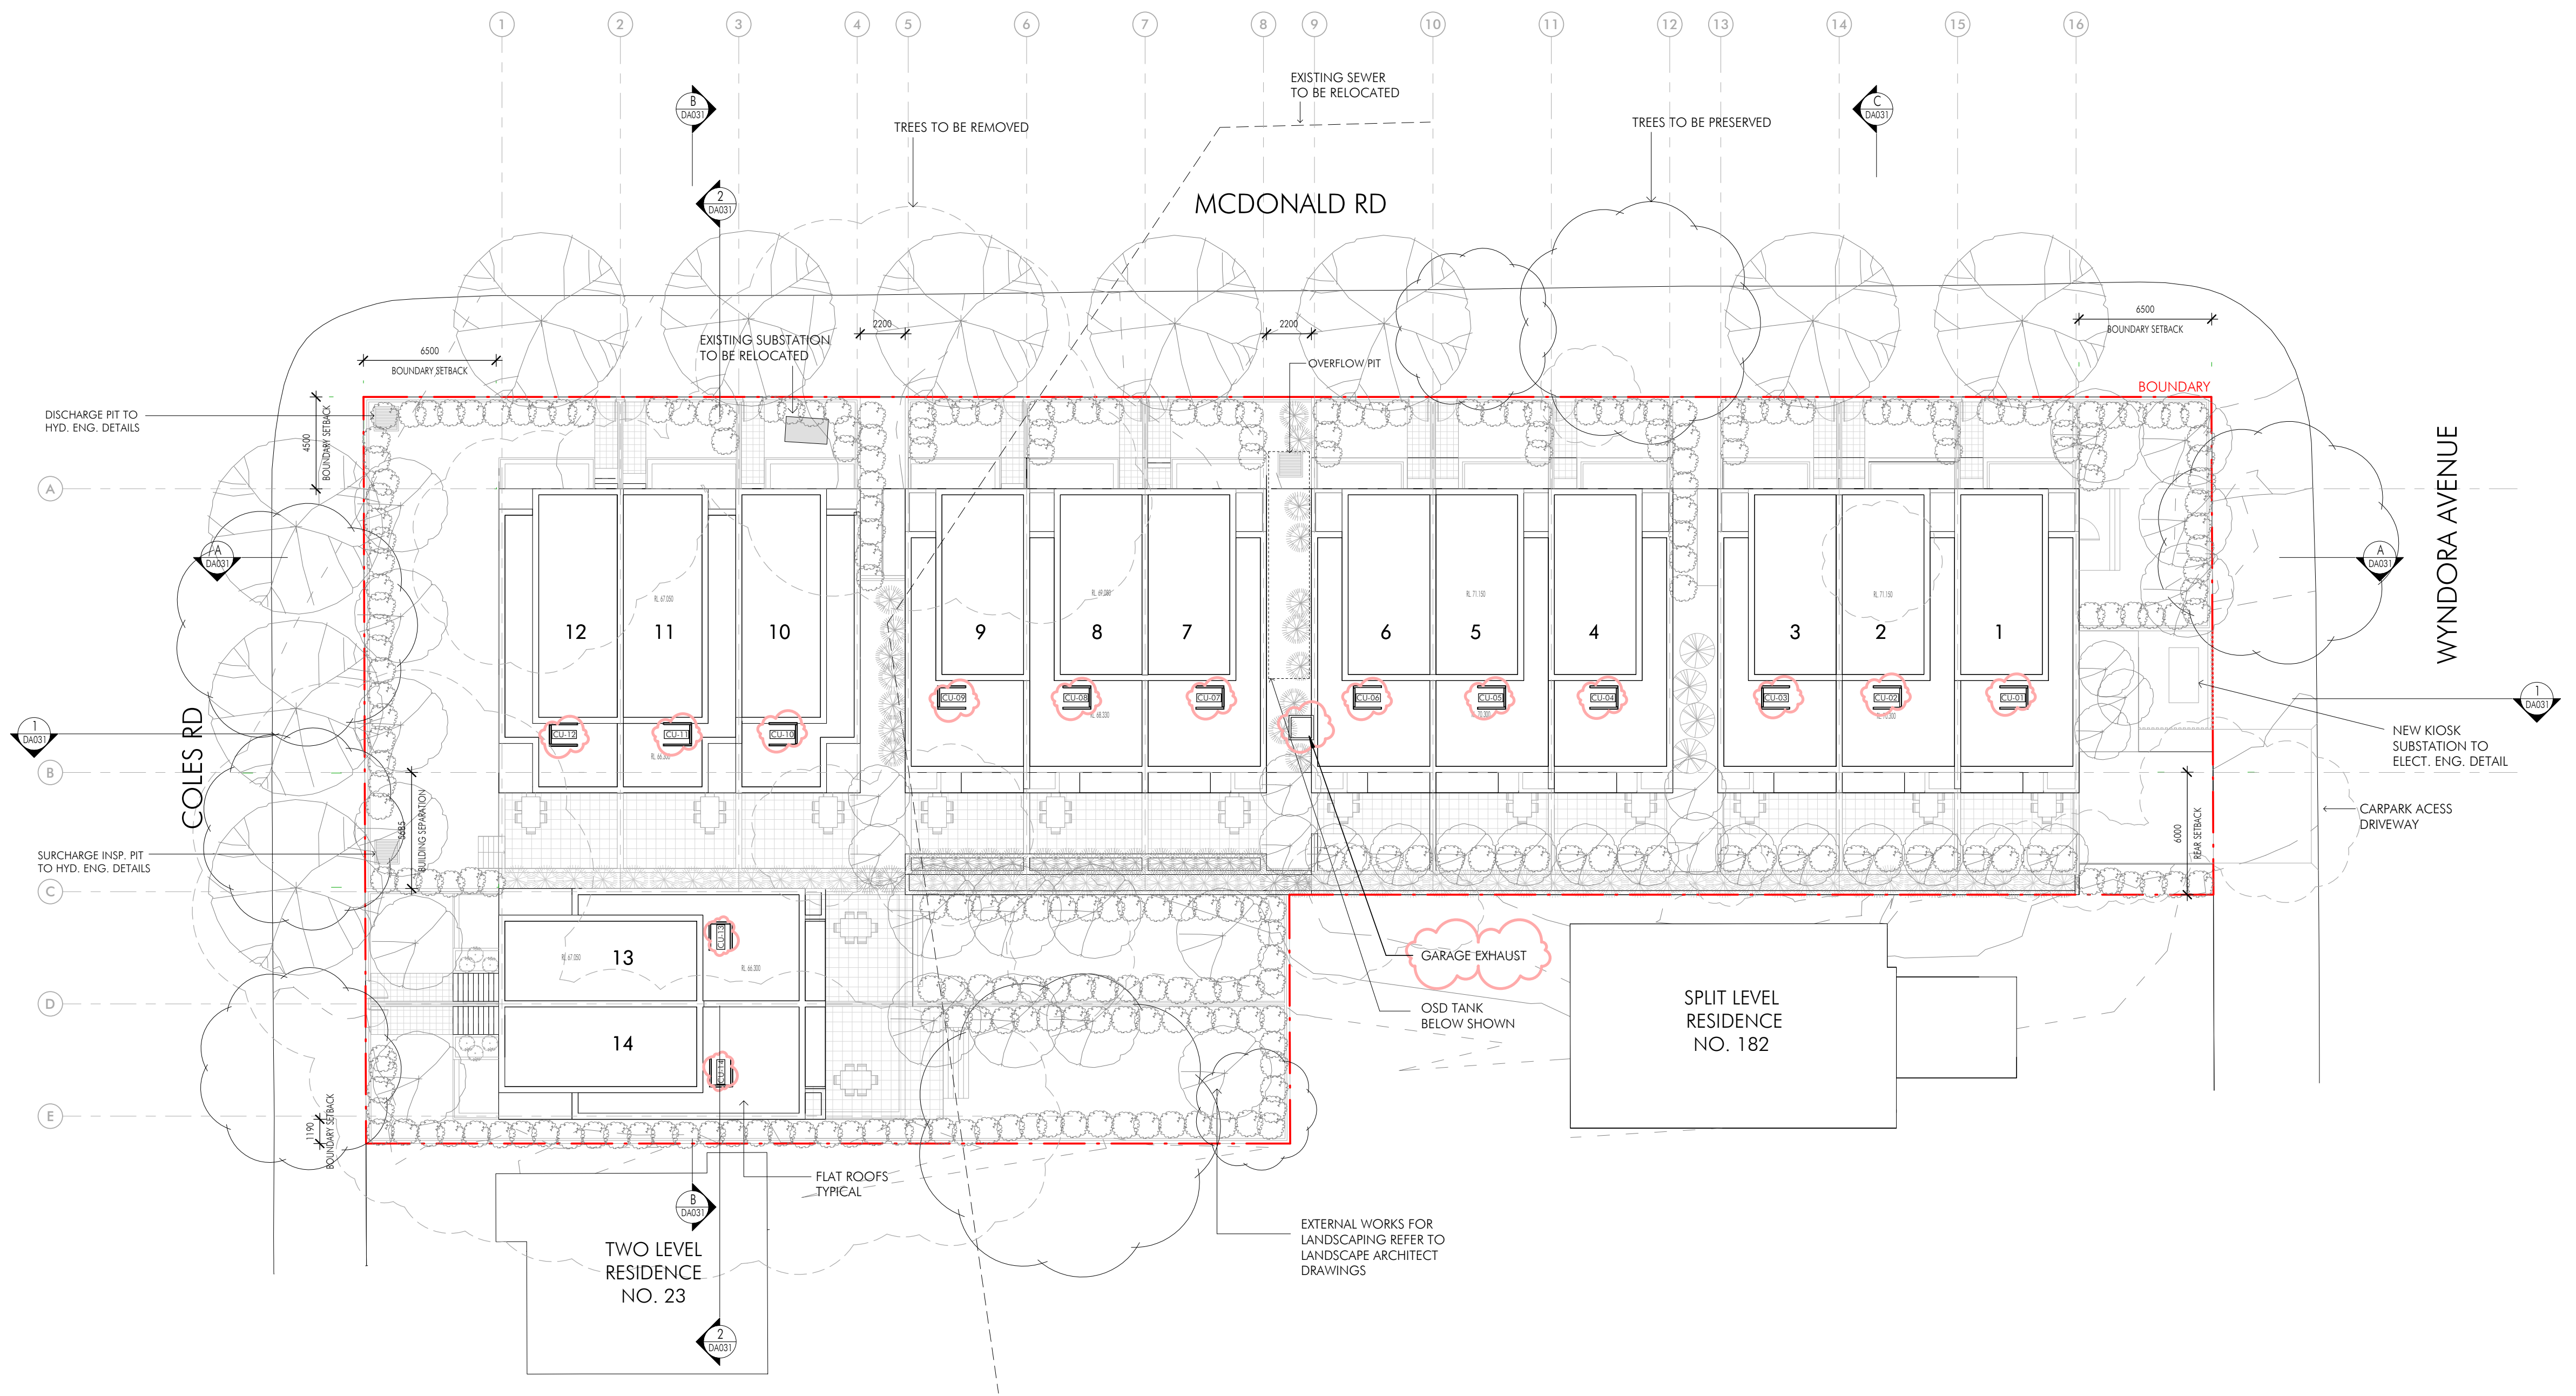


NOTES:
- REFER TO LANDSCAPE ARCHITECT'S DRAWINGS
FOR ALL LANDSCAPING & EXTERNAL WORKS


- REFER TO HYD. ENGINEER DRAWINGS &
DETAILS FOR ALL STORMWATER & SERVICES

\\pms001\p03\sydney\projects\10036_07 - Ben Model_Archives\184 Wyndora Av Freshwater_Building\external_180802.rvt


Issue	Description	Date
C	Mech. plant added	02/08/18
B	Amended DA	01/09/16
A	DA ISSUE	03/06/16

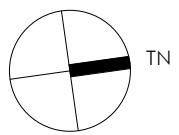


\\ipm\corporate\projects\10036\07 - BIM Model_Archives\184 Wyndora Ave Freshwater_Building elevation_180802.rvt

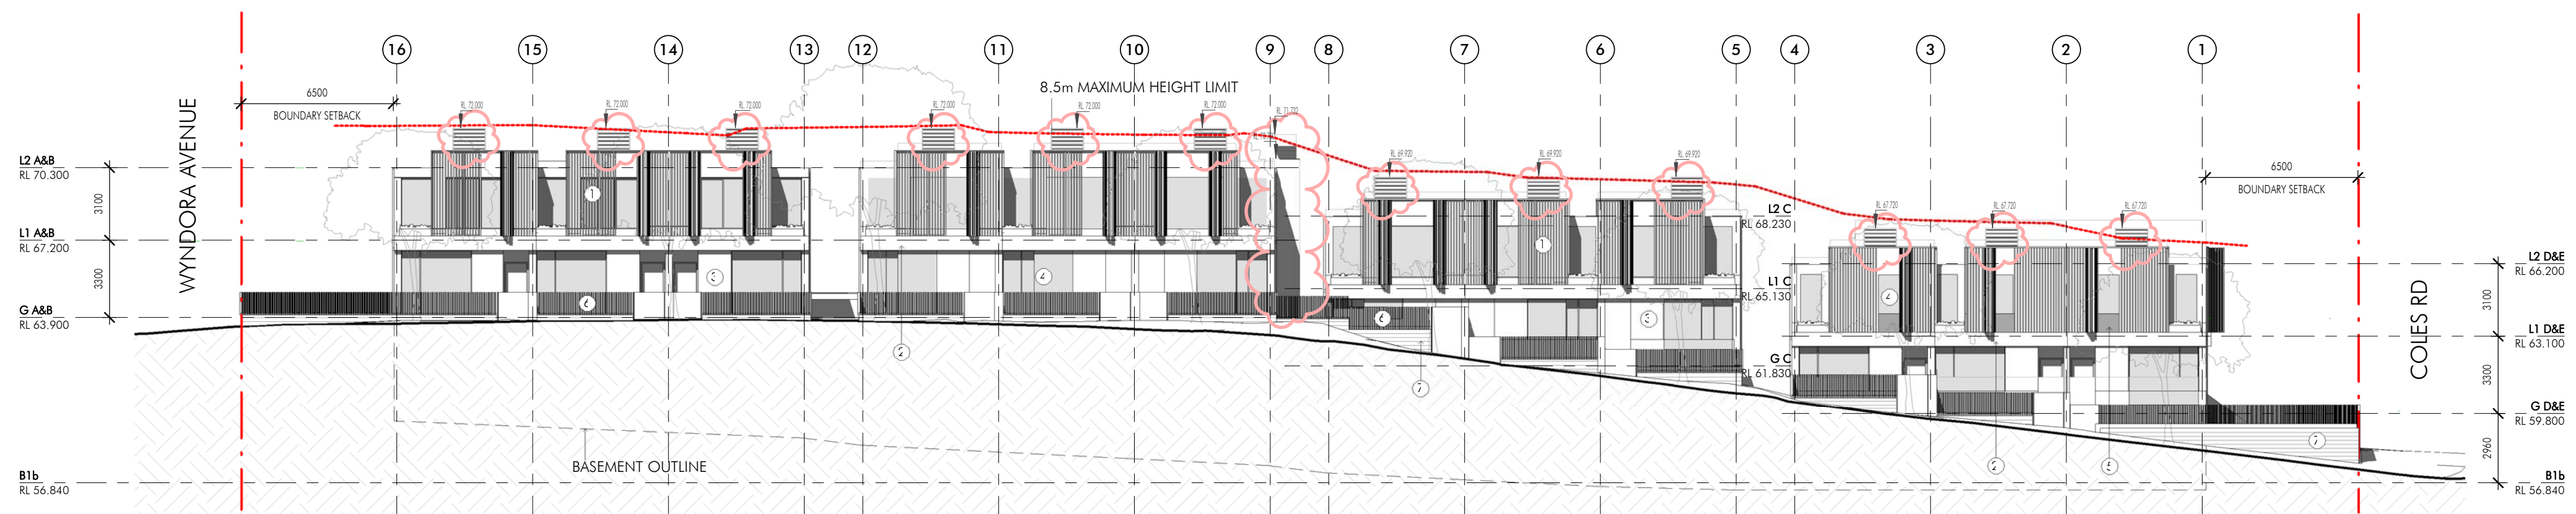


E1 West Elevation (McDonald Road)
1 : 200

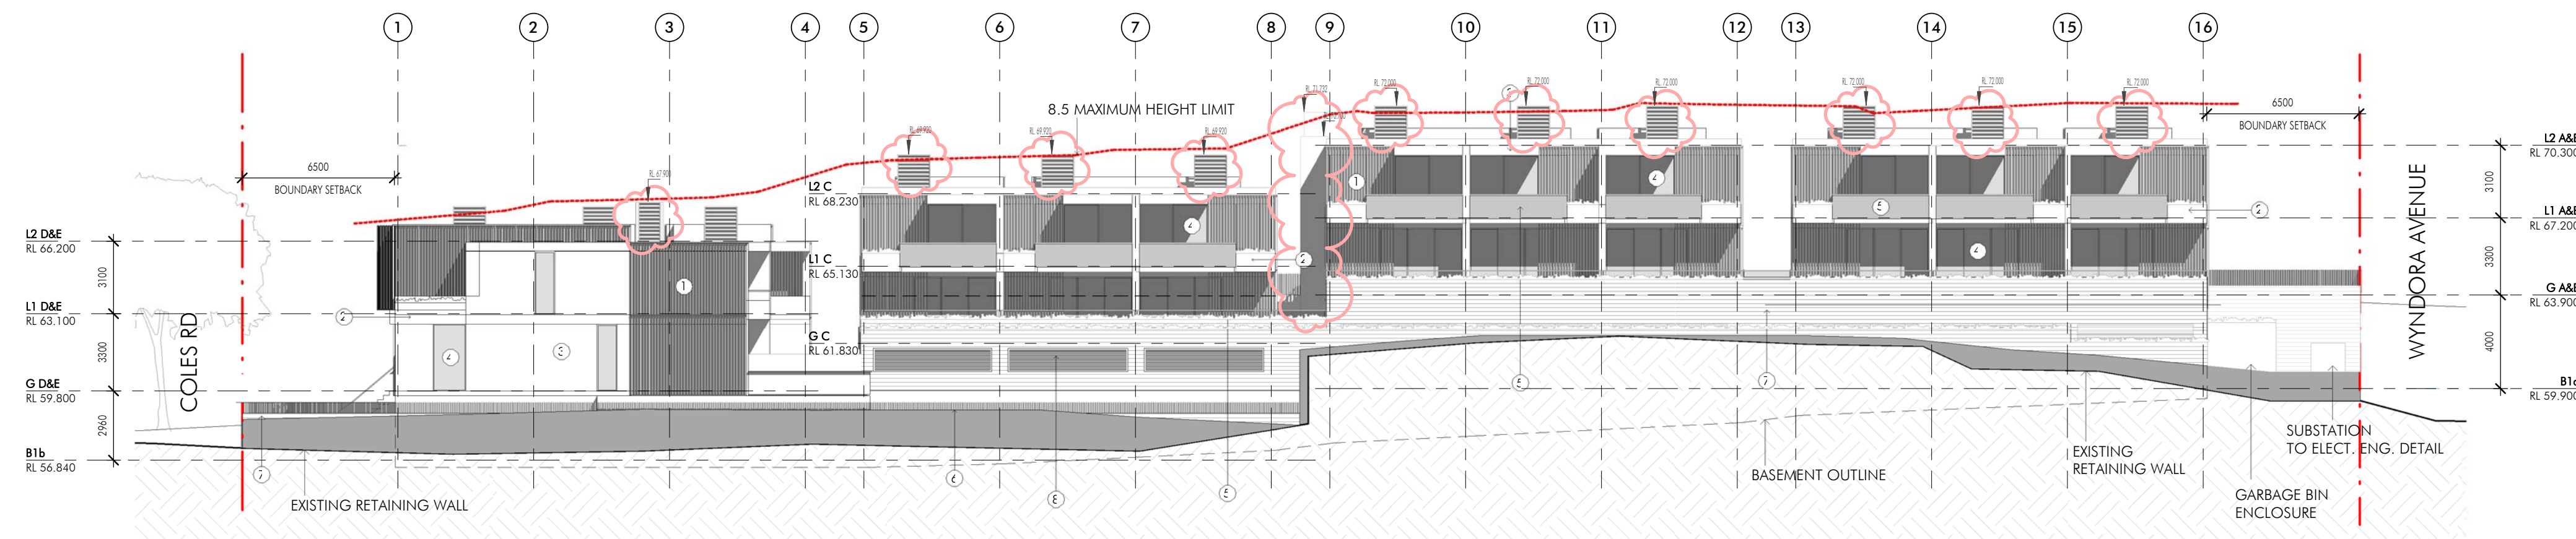

E2 East Elevation
1 : 200

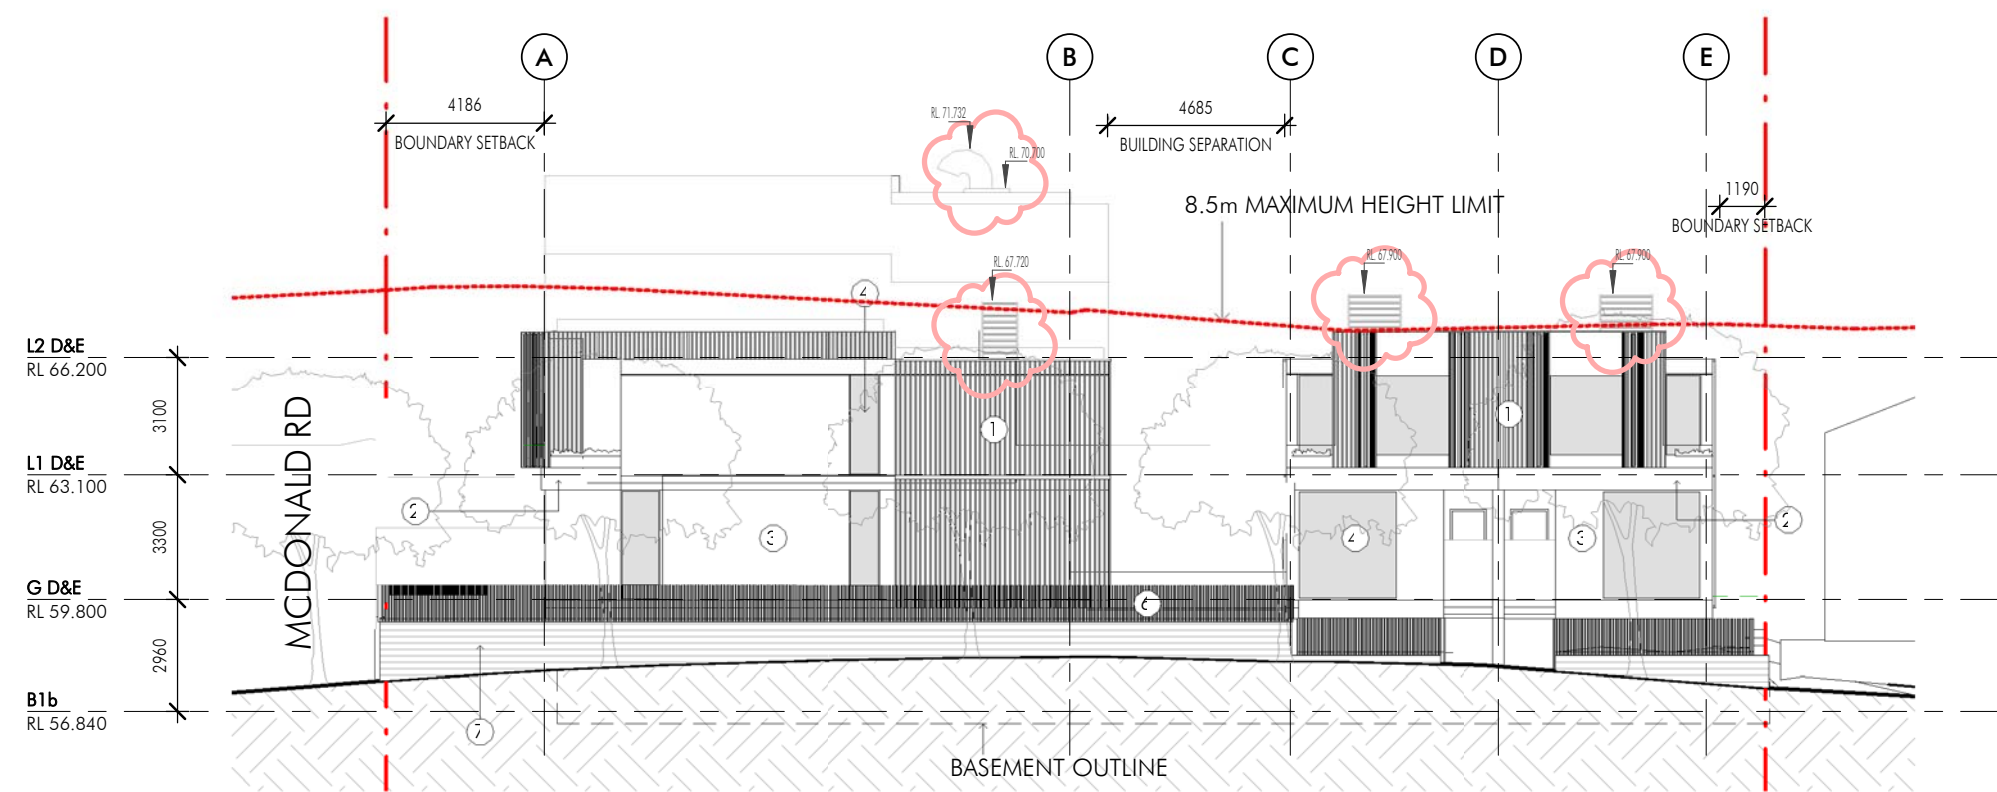

E3 South Elevation (Coles Road)
1 : 200

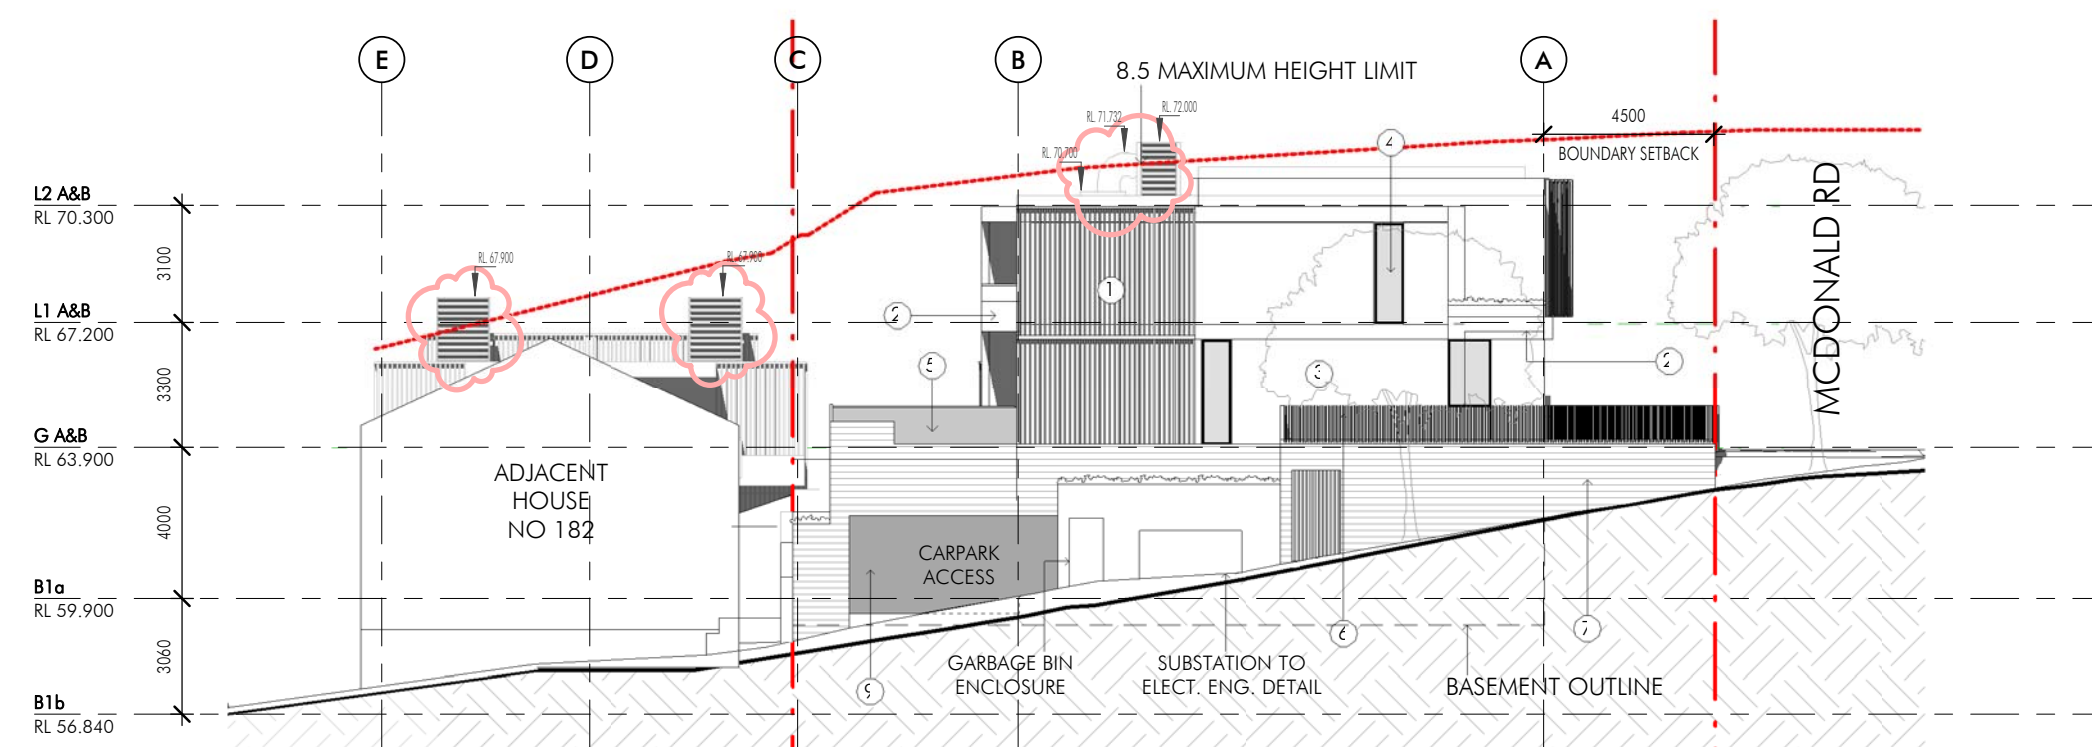

E4 North Elevation (Wyndora Avenue)
1 : 200




1



2



3

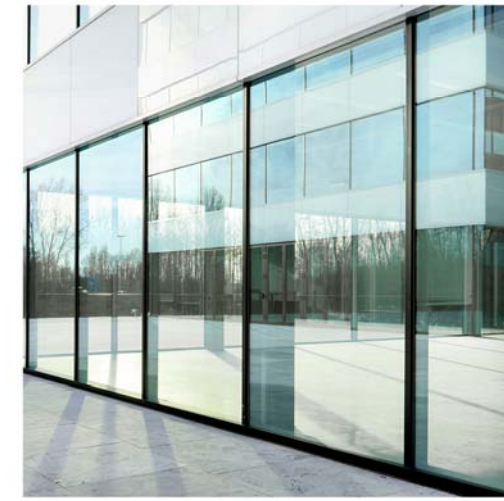

4



5



6



7



8



9

EXTERNAL FINISHES LEGEND

1. VERTICAL TIMBER SCREEN
2. EXPOSED CONCRETE
3. WHITE PAINTED WALL
4. GLASS WINDOW
5. GLASS BALUSTRADE
6. VERTICAL METAL SLAT FENCING
7. SANDSTONE MASONRY WALL
8. METAL LOUVRES
9. GARAGE ENTRY DOOR

