
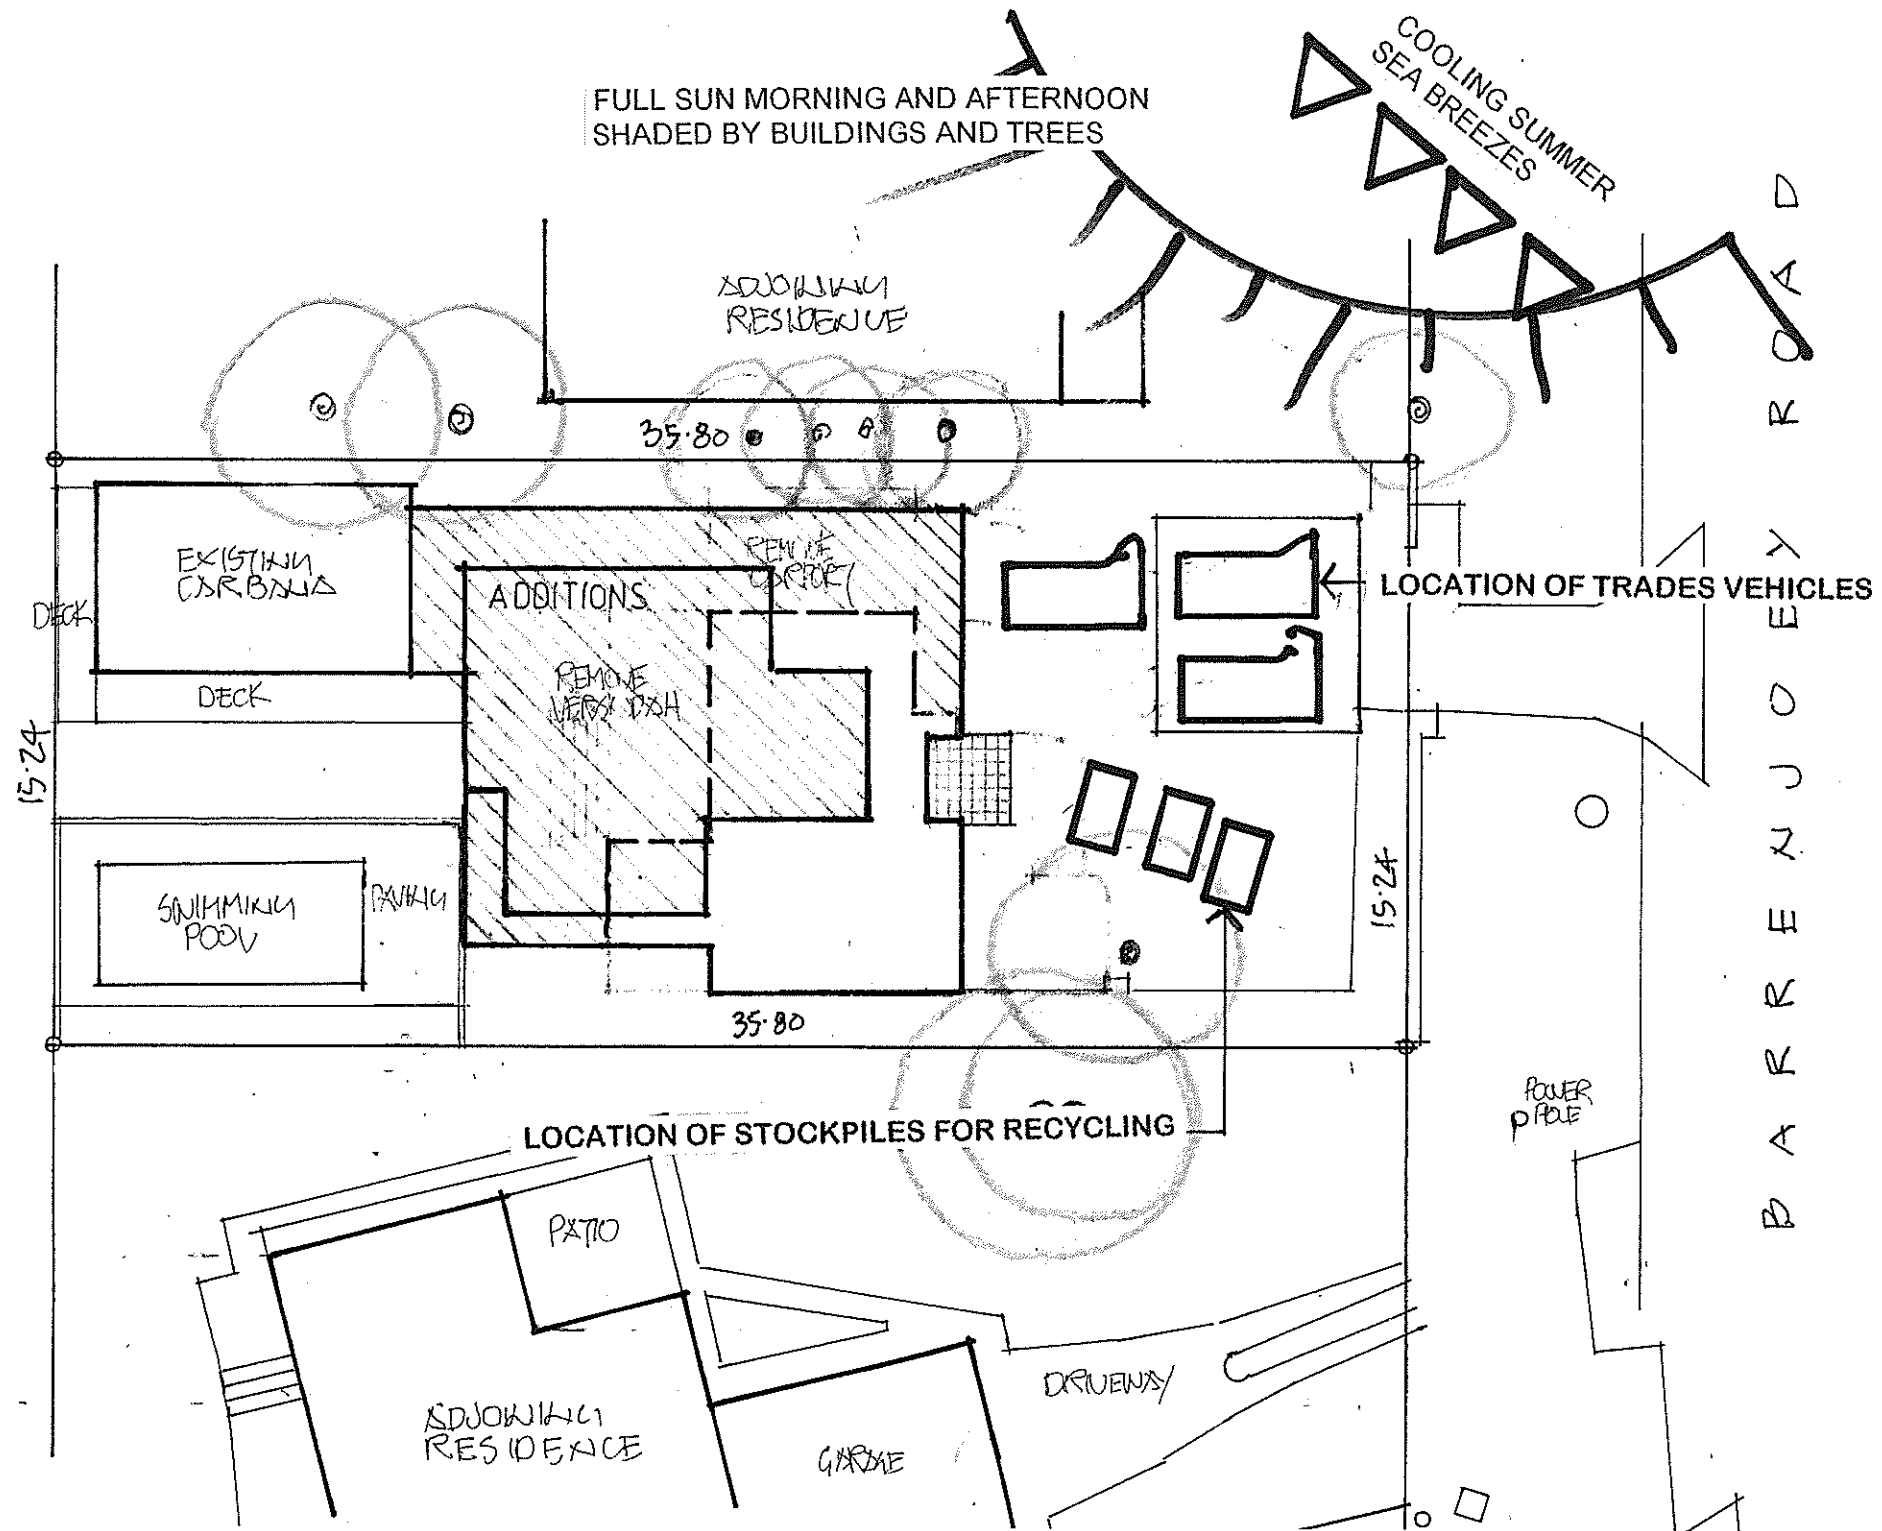


COLD WINTER WINDS

CARSELEVE

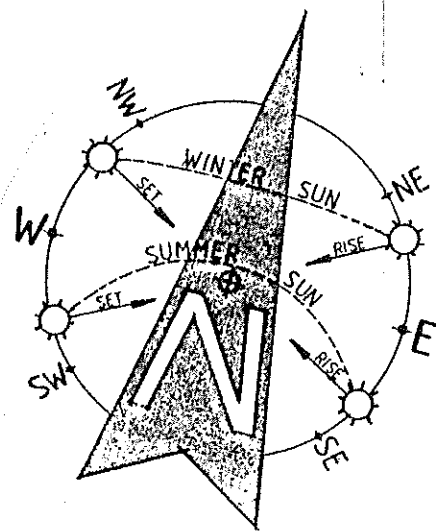

WASTE MANAGEMENT AND SITE ANALYSIS PLAN

COPYRIGHT
ALL PLANS AND DRAWINGS ARE SUBJECT OF COPYRIGHT AND ANY ATTEMPT OR ACTUAL INFRINGEMENT BY USING, REPRODUCING OR COPYING SAME, WHOLLY OR IN PART, WITHOUT PRIOR WRITTEN PERMISSION WILL RESULT IN LEGAL PROCEEDINGS.
J.D. EVANS and COMPANY PTY. LTD.
BUILDING DESIGN CONSULTANTS

No.	AMENDMENT	DATE



J.D. EVANS and COMPANY
DESIGN AND BUILDING CONSULTANTS
No. 5 ELAINE AVENUE, AVALON BEACH 2107
EMAIL: JDECO.AVALON@GMAIL.COM
MOBILE: 0418 976 596

PROJECT
PROPOSED ALTERATIONS/ADDITION
No. 865 BARRENJOEY ROAD
PALM BEACH N. S. W. 2108
CLIENT
SIMON & LISA CAUSLEY

DATE 10/11/2022	SCALE 1:200
DRAWN JOE	CHECKED
DRAWING No. 1928-8	ISSUE