


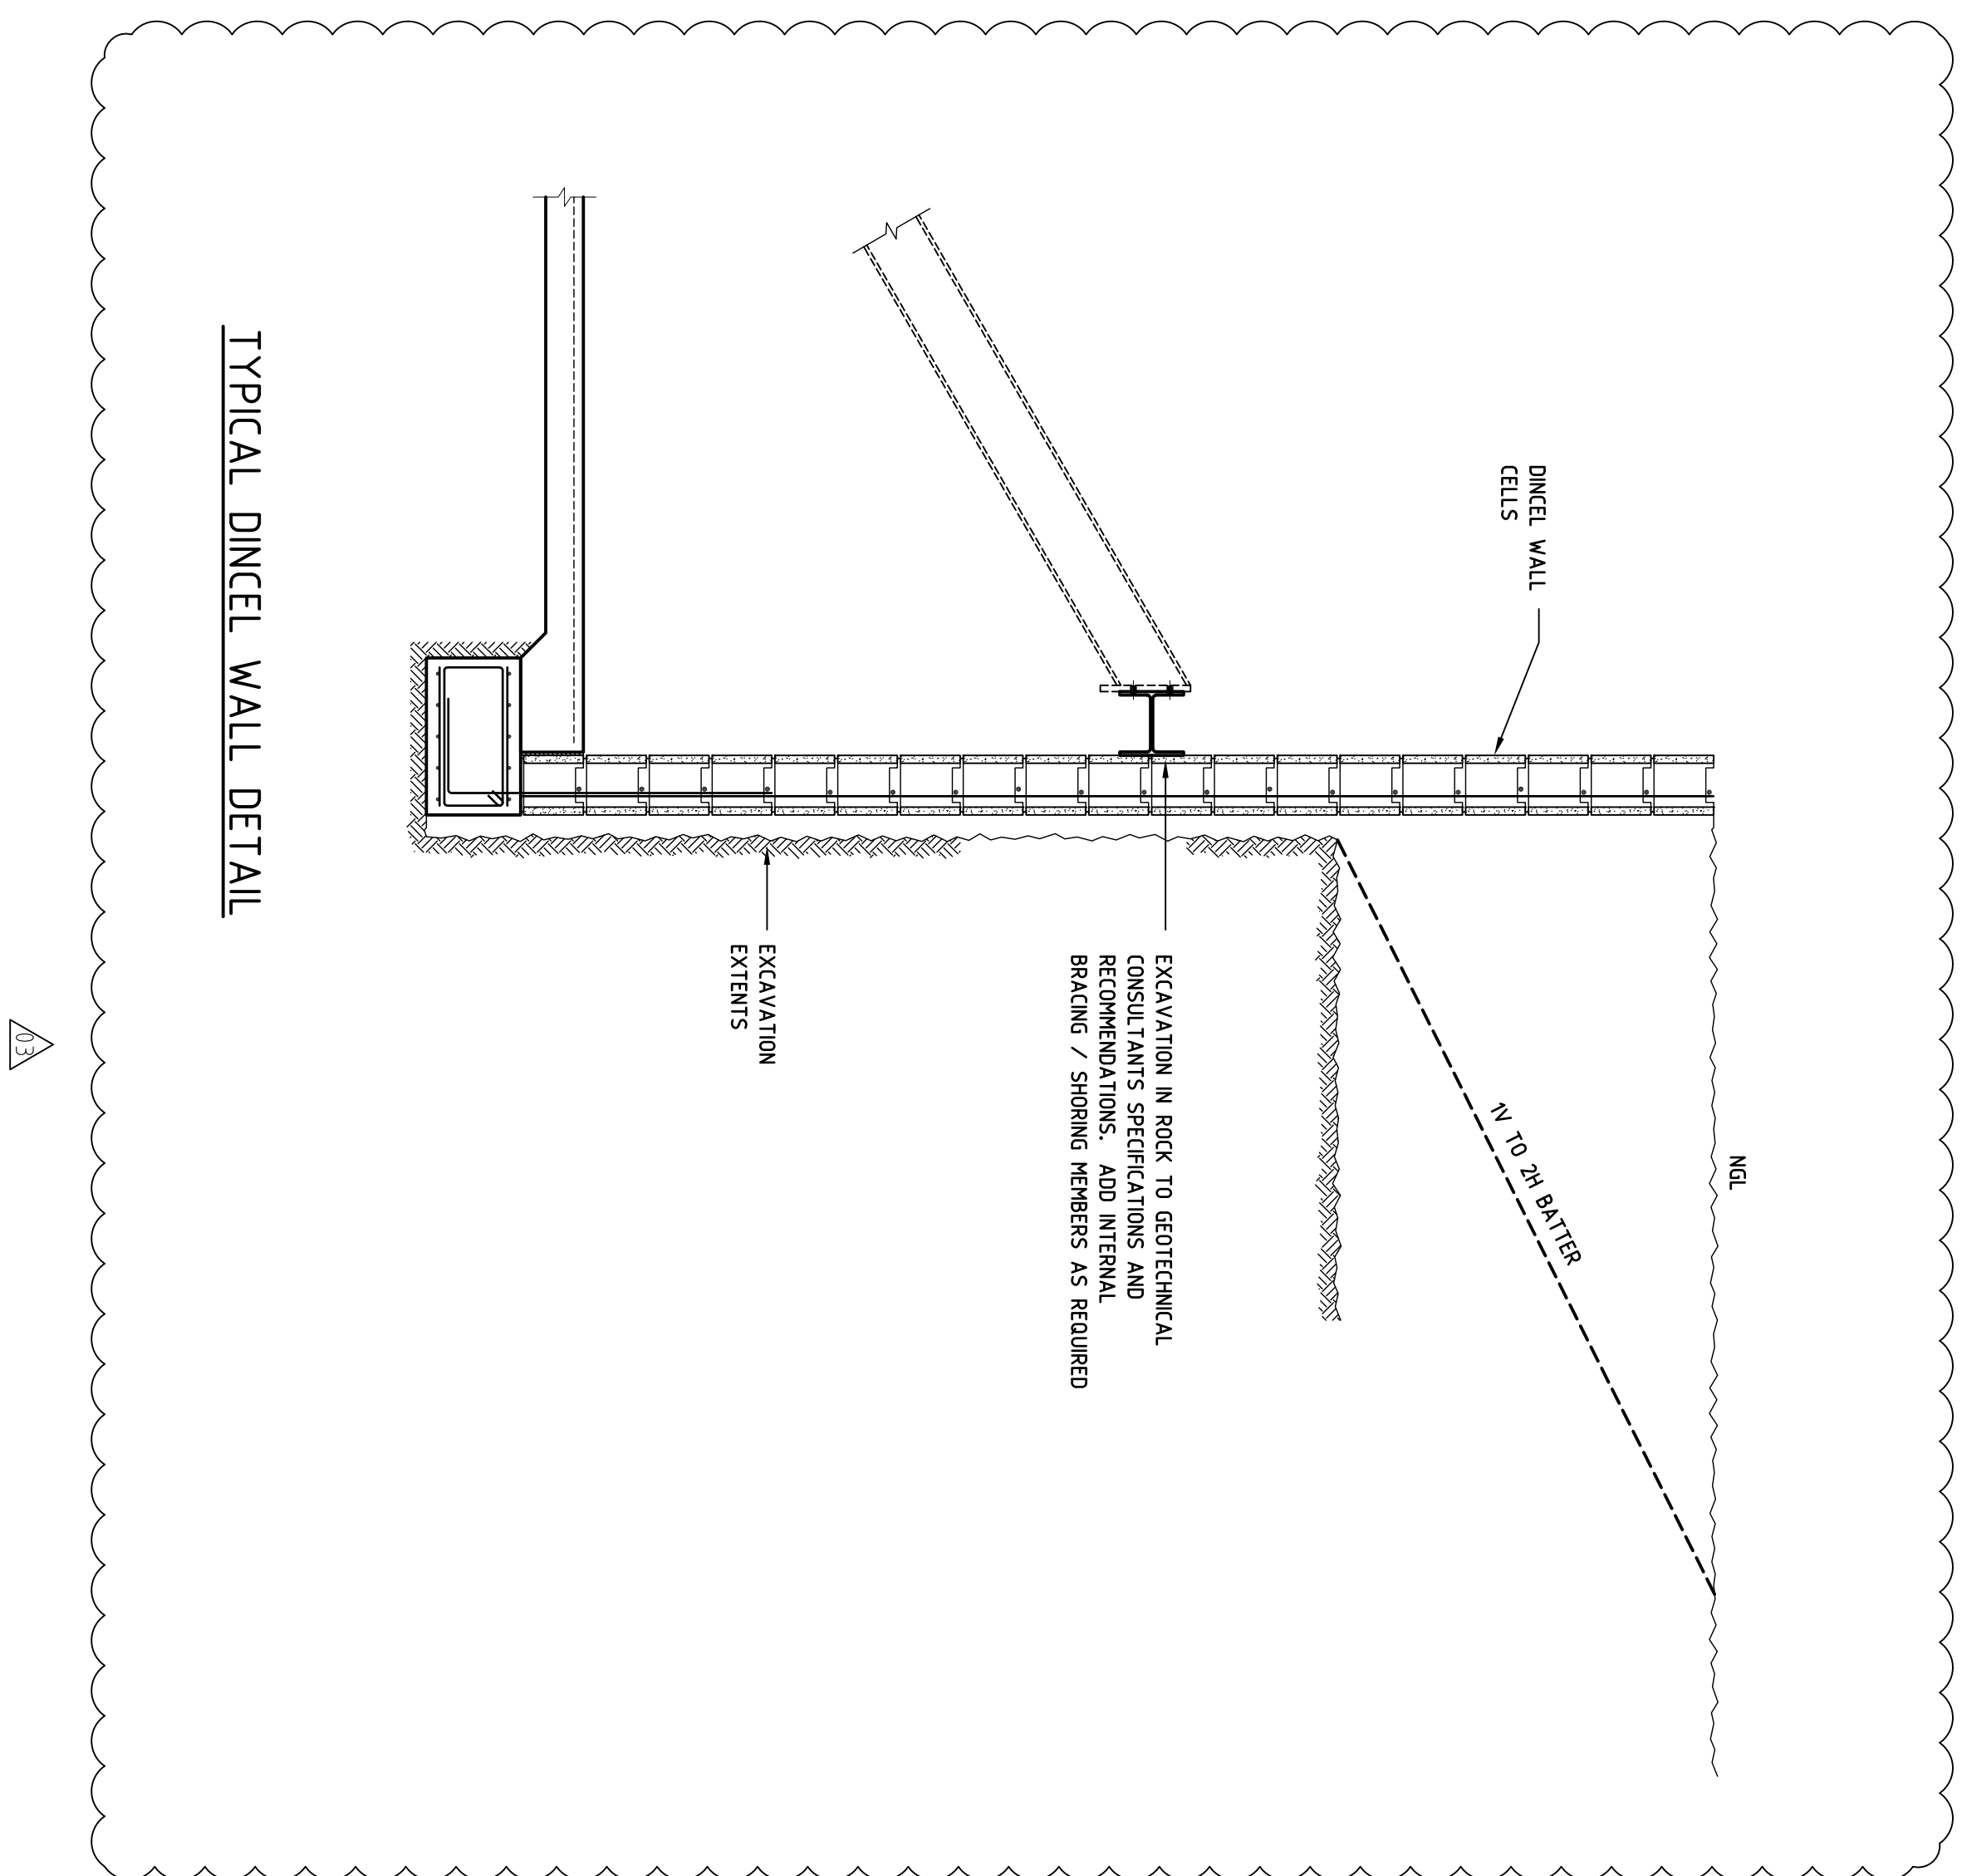

|   |                            |        |                                 |          |  |
|---|----------------------------|--------|---------------------------------|----------|--|
| <div>PRELIMINARY</div>   |                            |        |                                 |          |  |
| <div>NOT FOR CONSTRUCTION</div>   |                            |        |                                 |          |  |
| <div>ISSUED FOR DA ONLY</div>   |                            |        |                                 |          |  |
| REVISION   | DATE                       | DRAWN  | CHECKED                         | APPROVED |  |
| 03   | REVISED FROM DA SUBMISSION | A.C.M. | L.H.                            | 12.11.15 |  |
| 02   | REVISED FROM DA SUBMISSION | A.C.M. | L.H.                            | 09.07.15 |  |
| 01   | ISSUED FOR DA SUBMISSION   | A.C.M. | L.H.                            | 14.11.14 |  |
| Barrencyoy Consulting Engineers Pty Ltd<br>Stormwater Structural Civil<br>PO Box 612<br>WARRINGTON NSW 2107<br>M : 0815 6254<br>P : 0815 6254<br>E : iustace@bcengr.com.au<br>ABN : 13 224 864 917<br>ACN : 124 864 917 |                            |        |                                 |          |  |
| Projected :   |                            |        | Drawing No :                    |          |  |
| NEW RESIDENCE<br>7 BEACH ROAD<br>PALM BEACH NSW<br>for PETER GIBLIN   |                            |        | SHORING WALL DETAILS            |          |  |
| Job No :<br><b>140806</b>   |                            |        | Drawing No :<br><b>S3.01 03</b> |          |  |
| Document certification<br>Barrencyoy Consulting Engineers Pty Ltd<br>Peter Mollus    MEA CEng NER Engineer<br>Lucas Mollus                                                                                              |                            |        |                                 |          |  |