


PLOTFILE DATE: 18/05/2010 PLOTFILE TIME: 5:29:52 PM

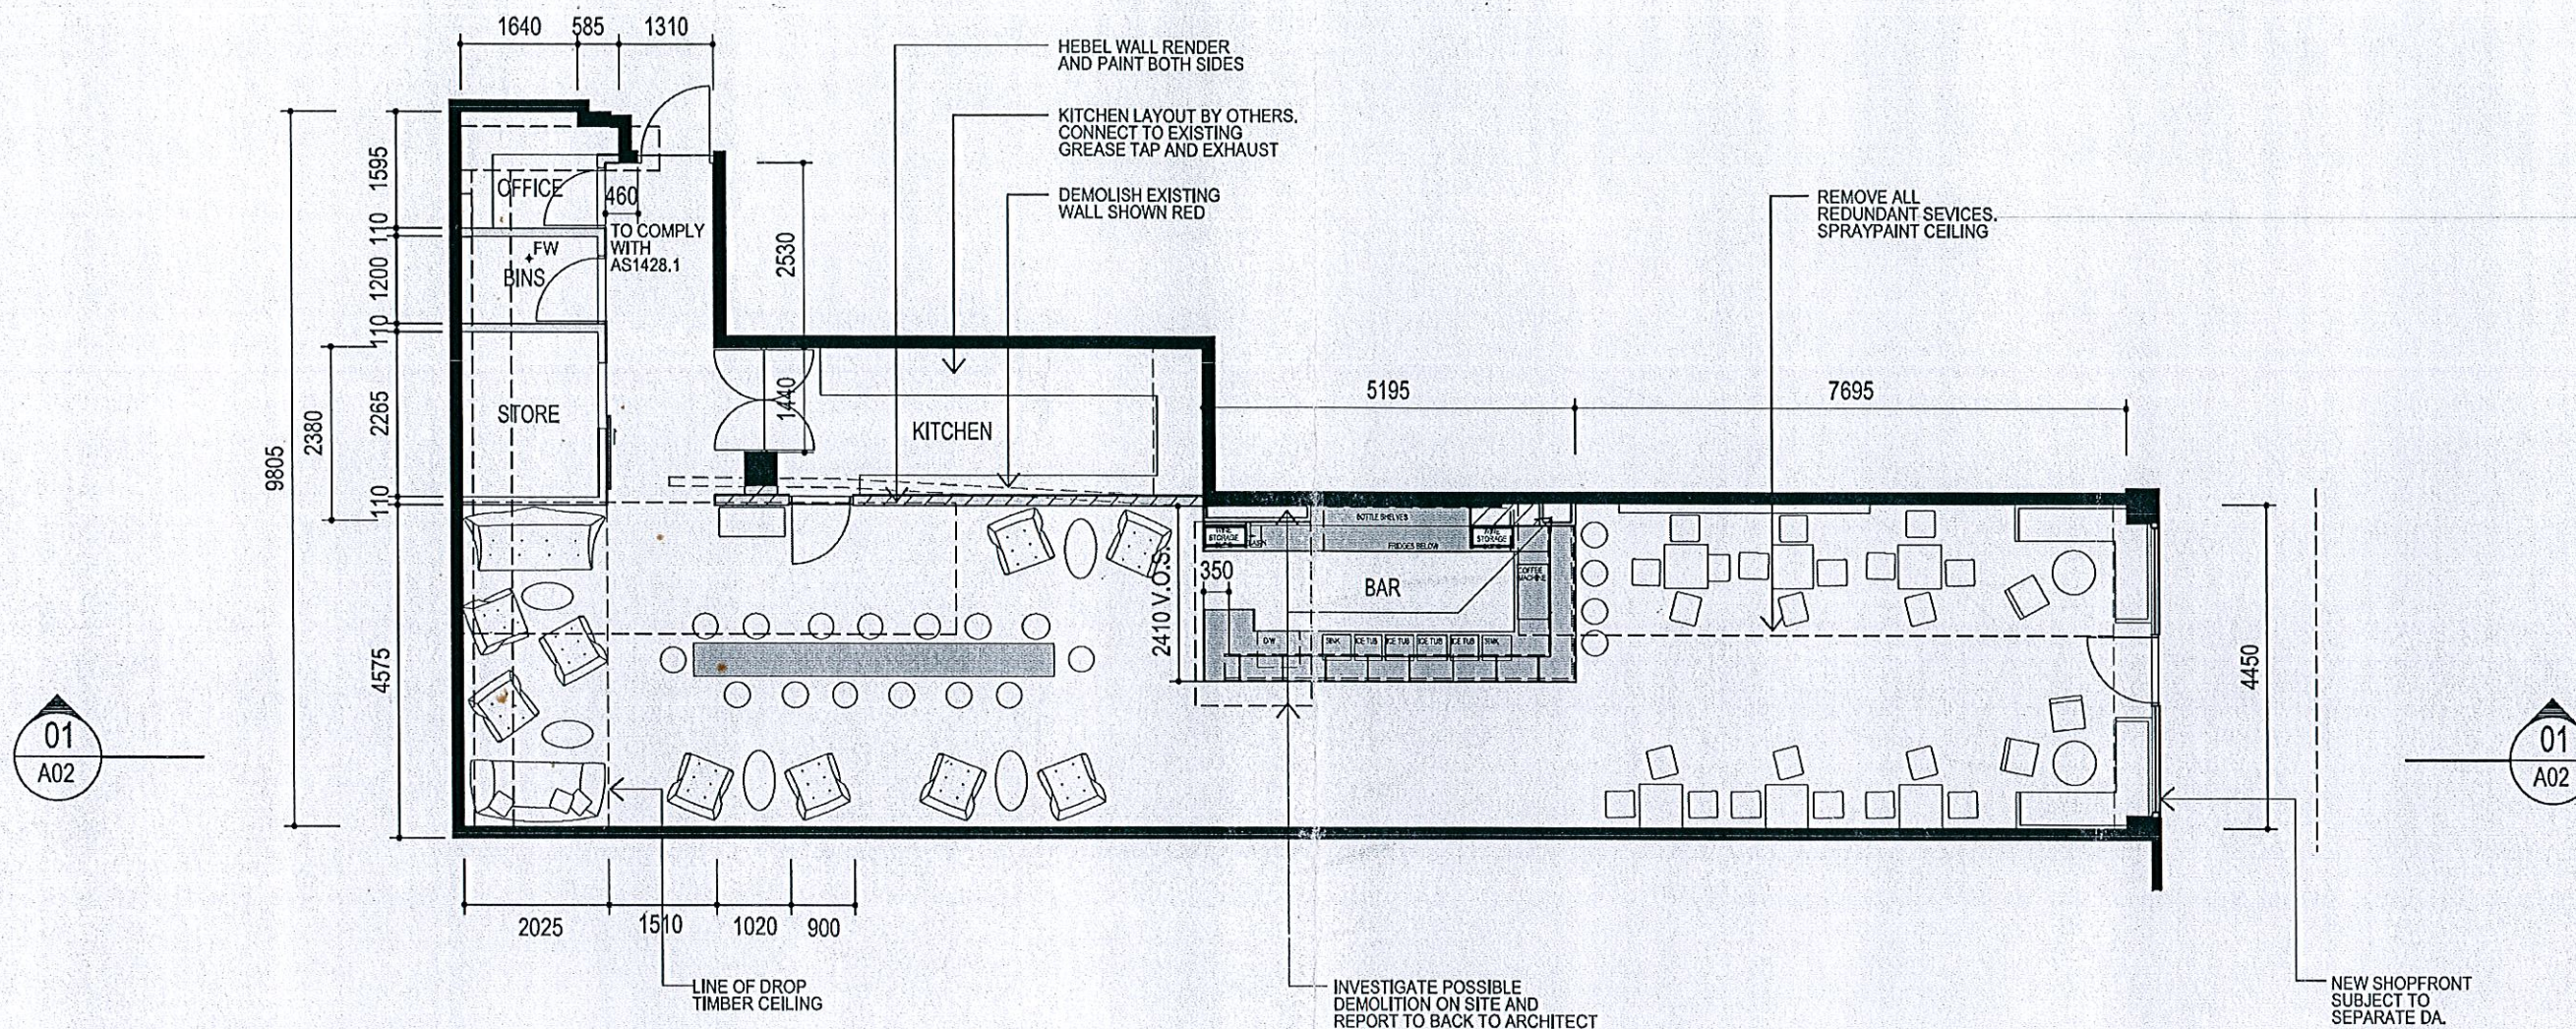

STEVE WATSON
& PARTNERS
10/0387/01
Complying Development Certificate
Accredited Body: Corporate #ABC1



AMENDMENTS	
A	18.05.10 ISSUE FOR CDC.

all work to be in accordance with AS 4674 -2004
Design and Fitout of Food Premises and
Food Safety Standard 3.2.3 Food Premises and Equipment
all work to comply with AS1428.1
work to figured dimensions - do not scale from drawings
contractor to verify site conditions prior to construction
and report any discrepancies to architect
builder to arrange all necessary inspections

0 1 2 3 4 5

NOT FOR CONSTRUCTION

	STUDIO [R]		PROJECT MANLY RESTAURANT & BAR Shop 4, No. 9-15 Central Avenue, MANLY 2095		CLIENT SAHRA ROPER 0432498901		
	DRAWING TITLE GROUND FLOOR LAYOUT						
	DRAWN	CHECK	SCALE 1:100 @ A3	DATE 18/05/2010	PROJECT No. 2958	DRAWING No. A01	ISSUE A
	STUDIO [R] IN ASSOCIATION WITH PERUMAL PEDAVOLI ARCHITECTS LVL 2, 458 WATTLE ST, ULTIMO NSW 2007 T: 9291 0000 F: 9291 0088						

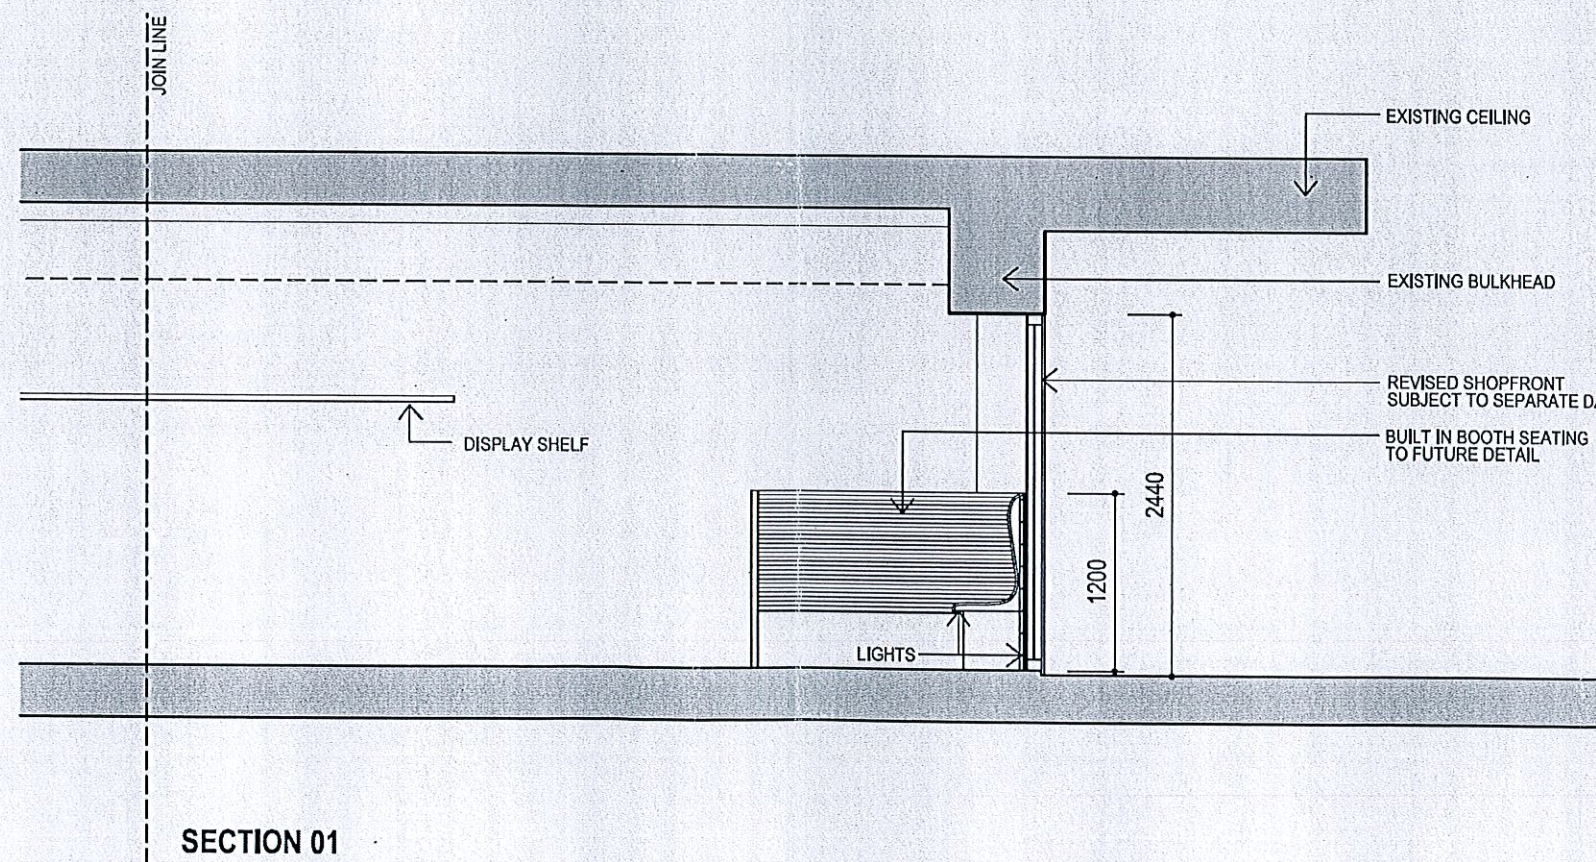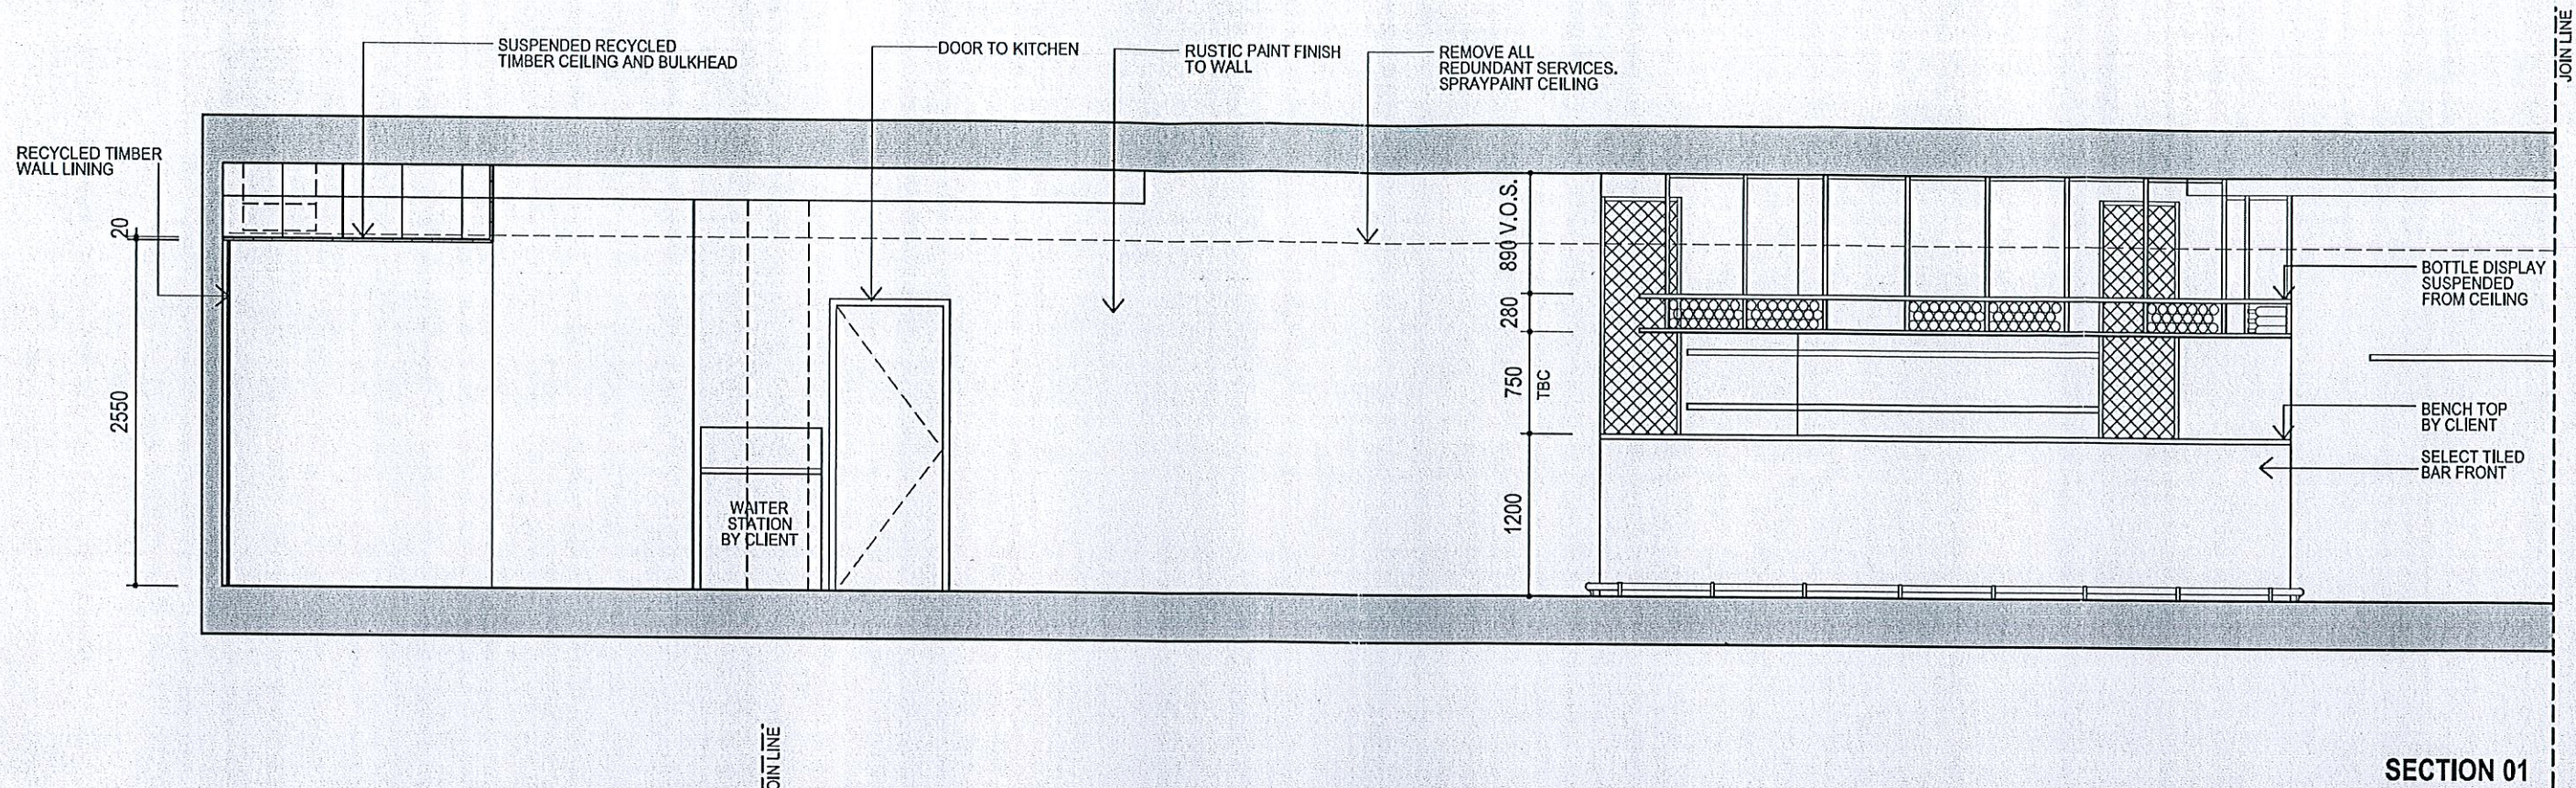

STEVE WATSON & PARTNERS

10/0387/01

Complying Development Certificate
Accredited Body Corporate #ABC1

PLOTFILE DATE: 18/05/2010 PLOTFILE TIME: 5:29:55 PM

AMENDMENTS			STUDIO [R]			PROJECT		CLIENT	
A	DATE	DESCRIPTION				MANLY RESTAURANT & BAR		SAHRA ROPER	
A	18.05.10	ISSUE FOR CDC.	all work to be in accordance with AS 4674 -2004 Design and Fitout of Food Premises and Food Safety Standard 3.2.3 Food Premises and Equipment			Shop 4, No. 9-15 Central Avenue, MANLY 2095		0432498901	
						DRAWING TITLE		SECTION 01	
			all work to comply with AS1428.1			DRAWN	CHECK	SCALE	DATE
								1:50 @ A3	18/05/2010
			work to figured dimensions - do not scale from drawings					PROJECT No.	DRAWING No.
								2958	A02
			contractor to verify site conditions prior to construction and report any discrepancies to architect						ISSUE
									A
			builder to arrange all necessary inspections			STUDIO [R] IN ASSOCIATION WITH PERUMAL PEDAVOLI ARCHITECTS LVL 2, 458 WATTLE ST, ULTIMO NSW 2007 T: 9291 0000 F: 9291 0088			

NOT FOR CONSTRUCTION