


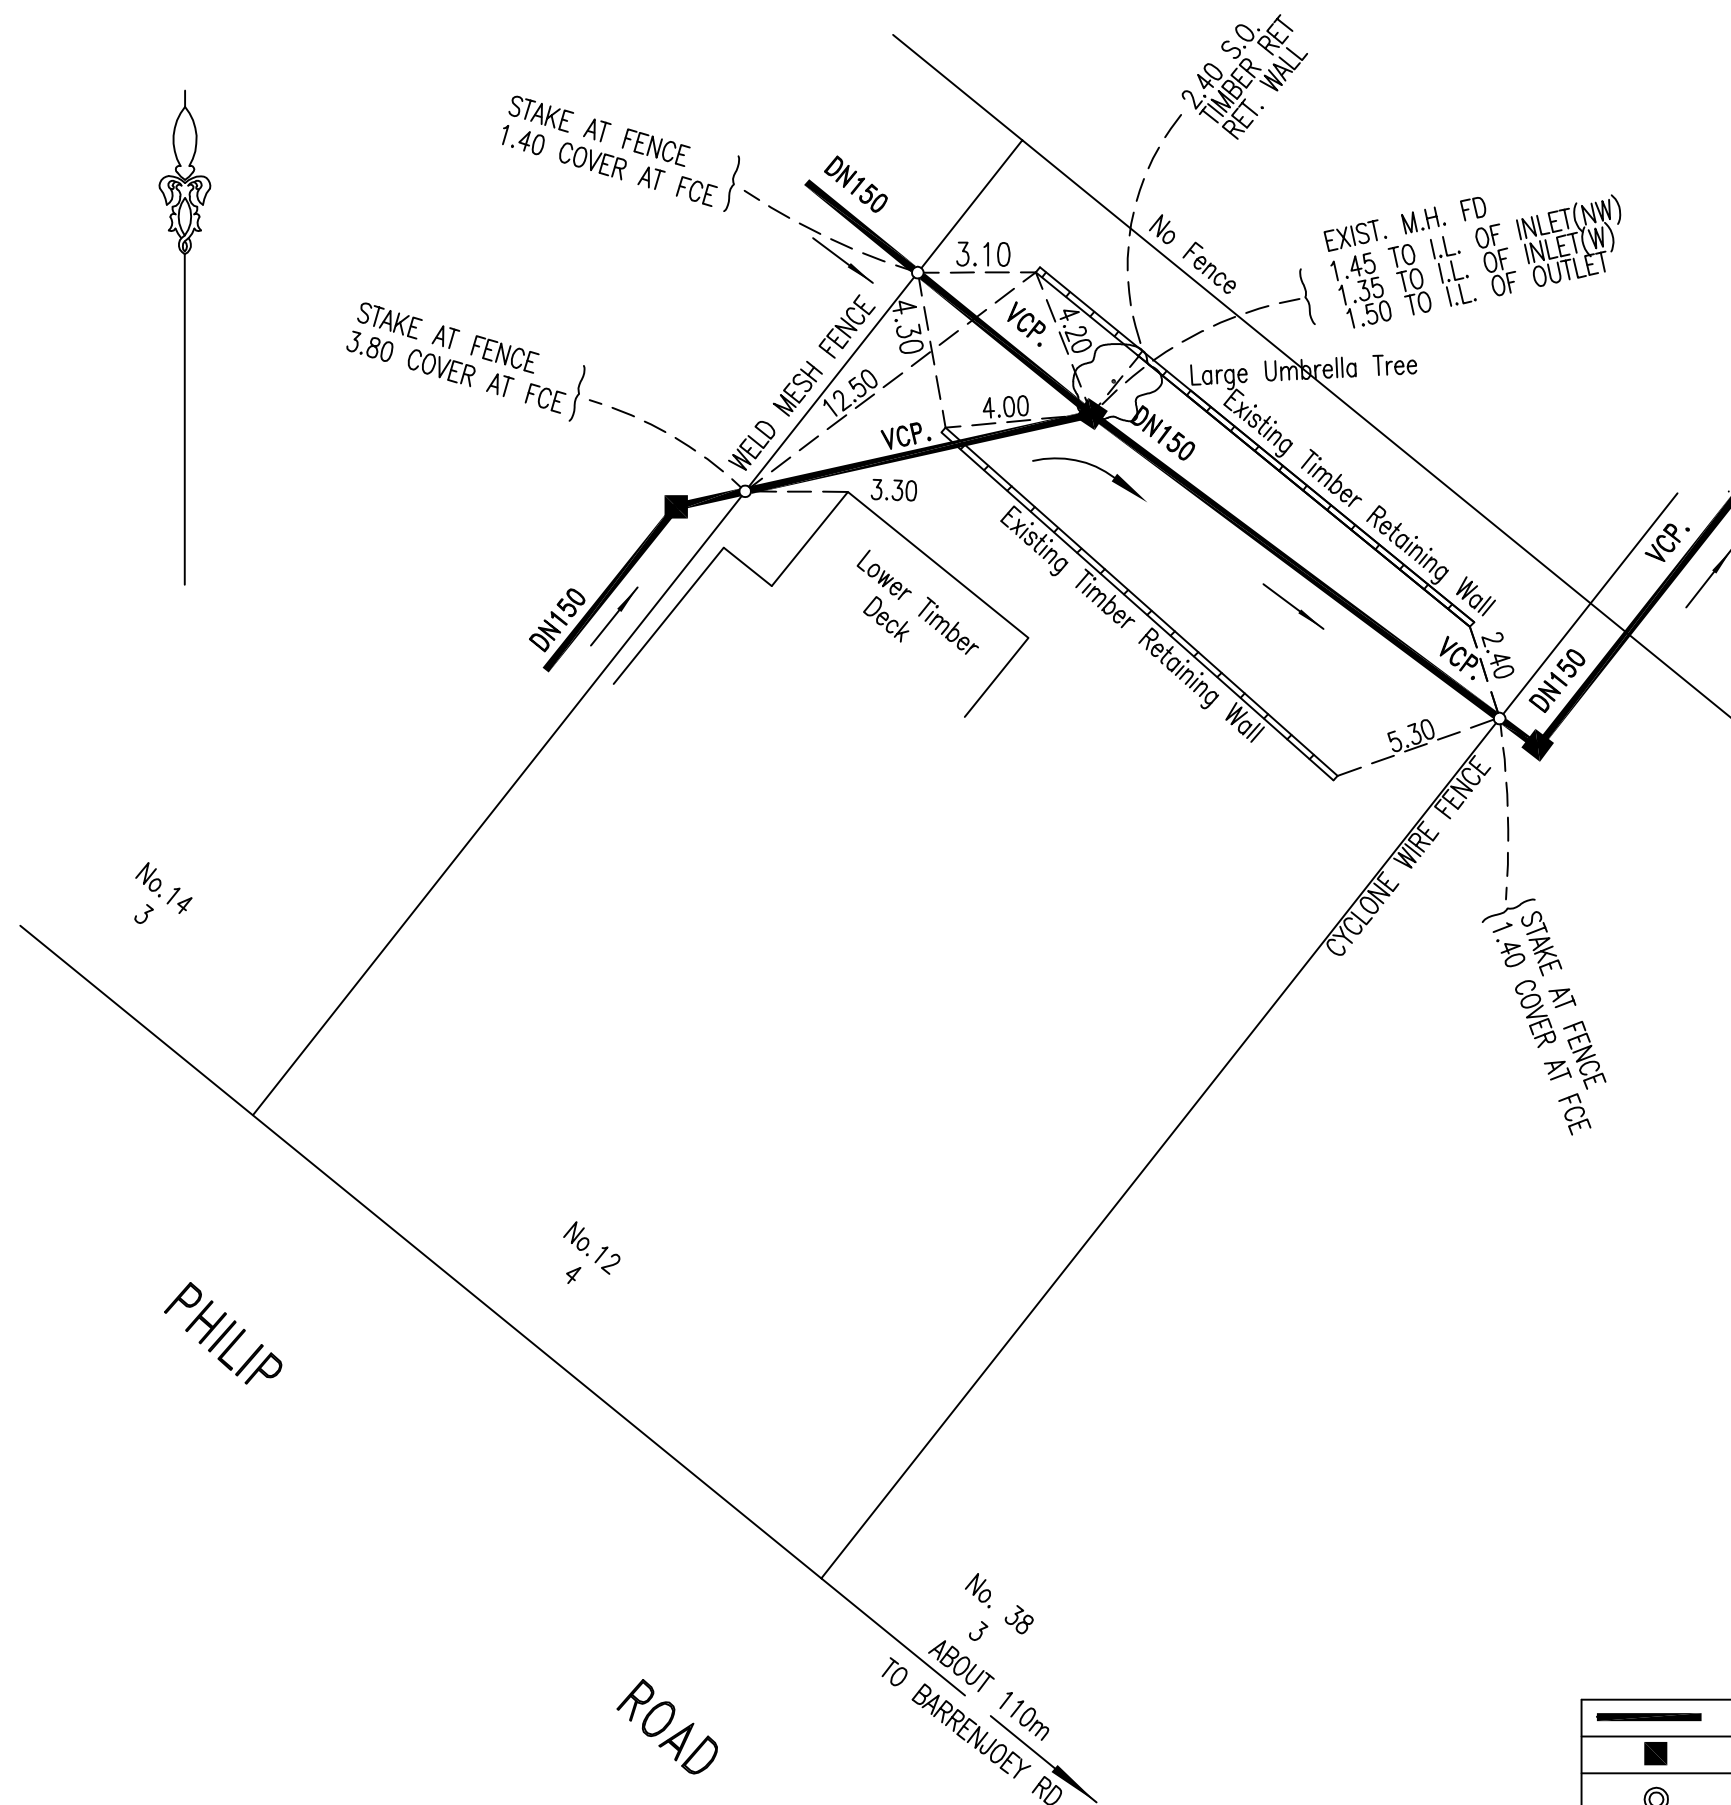


DIAGRAM
(NOT TO SCALE)

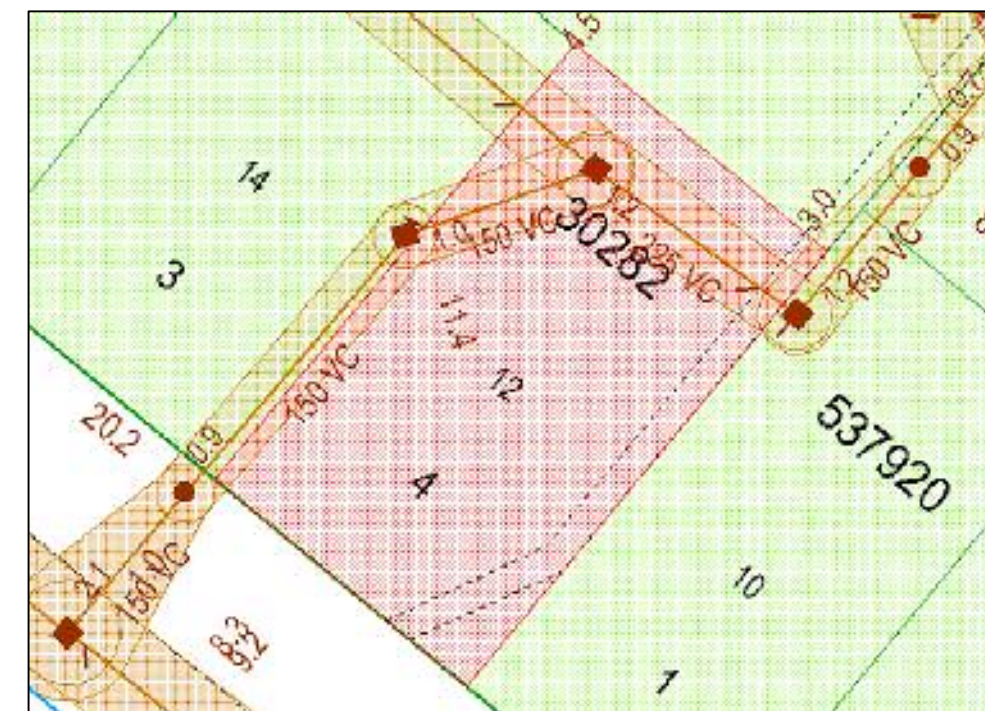


SYDNEY WATER HYDRA PLOT (N.T.S.)

1. SYDNEY WATER ASSET PROTECTION SURVEY AND PLAN PREPARED BY BYRNE & ASSOCIATES P/L, PO BOX 167, NARRABEEN NSW 2101, FOR ANTHONY OSMENT - 12 PHILIP ROAD NEWPORT NSW 2106 PHONE : 9439-1999
2. DATE OF INSPECTION: 24-7-2013
3. STRATA ALL SOIL : 1:1 ZONE OF INFLUENCE
4. BYRNE & ASSOCIATES KEY PERSONNEL: K. TREMBATH, M. DRAGON.
5. SEWER LOCATION MARKS ARE NOT NECESSARILY ON BOUNDARY.
6. DO NOT SCALE FROM THIS PLAN. USE DIMENSIONS ONLY.
7. SYDNEY WATER WAE RECORDS HAVE BEEN USED TO ASSIST IN DETERMINING THE LOCATION & DEPTH OF SEWER.
8. SO. CAN REFER TO DISTANCE SQUARE OFF FENCE OR BOUNDARY.

DEPTH GUIDE

GROUND LEVEL

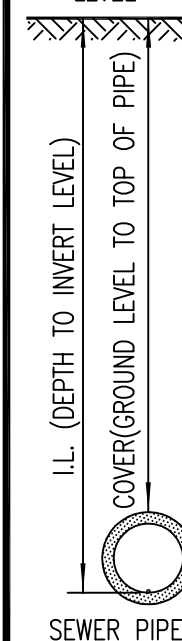

SYDNEY WATER SEWER	SEWER VERTICAL			
SEWER MANHOLE	SEWER VENTSHAFT	A	ORIGINAL	24-07-13
SEWER MAINTENANCE SHAFT	SEWER FLOW DIRECTION	ISSUE	DESCRIPTION	DATE
		ISSUES		

SYDNEY WATER ASSET PROTECTION REPORT AT No.12 PHILIP ROAD NEWPORT

BYRNE & ASSOCIATES PTY LIMITED
CONSULTING SURVEYORS & ENGINEERS

63 WATERLOO STREET
NARRABEEN 2101
Ph: (02) 9913 7110 A.C.N. 002 109 202 Fax: (02) 9913 1583
Email: wsc@byrneandassociates.com.au

Date of Survey	24-07-13	Prepared by	MD	Date	29-07-13	Approved by	C.P.	Date	29-07-13	R.R.	N.T.S.
File Name	31001swapr.dwg	Sheet	1	of	1	Sheets	Plan No. A3 - 31001				

I CRAIG PATON OF BYRNE & ASSOCIATES PTY LTD, BEING ACCREDITED TO CARRY OUT A SERVICE PROTECTION REPORT, CERTIFY THAT THE INFORMATION SHOWN ON THE REPORT HAS BEEN PREPARED IN ACCORDANCE WITH THE RELEVANT INSTRUCTIONS AND ACCEPT FULL RESPONSIBILITY FOR THE ACCURACY OF THE INFORMATION ON THE REPORT.