



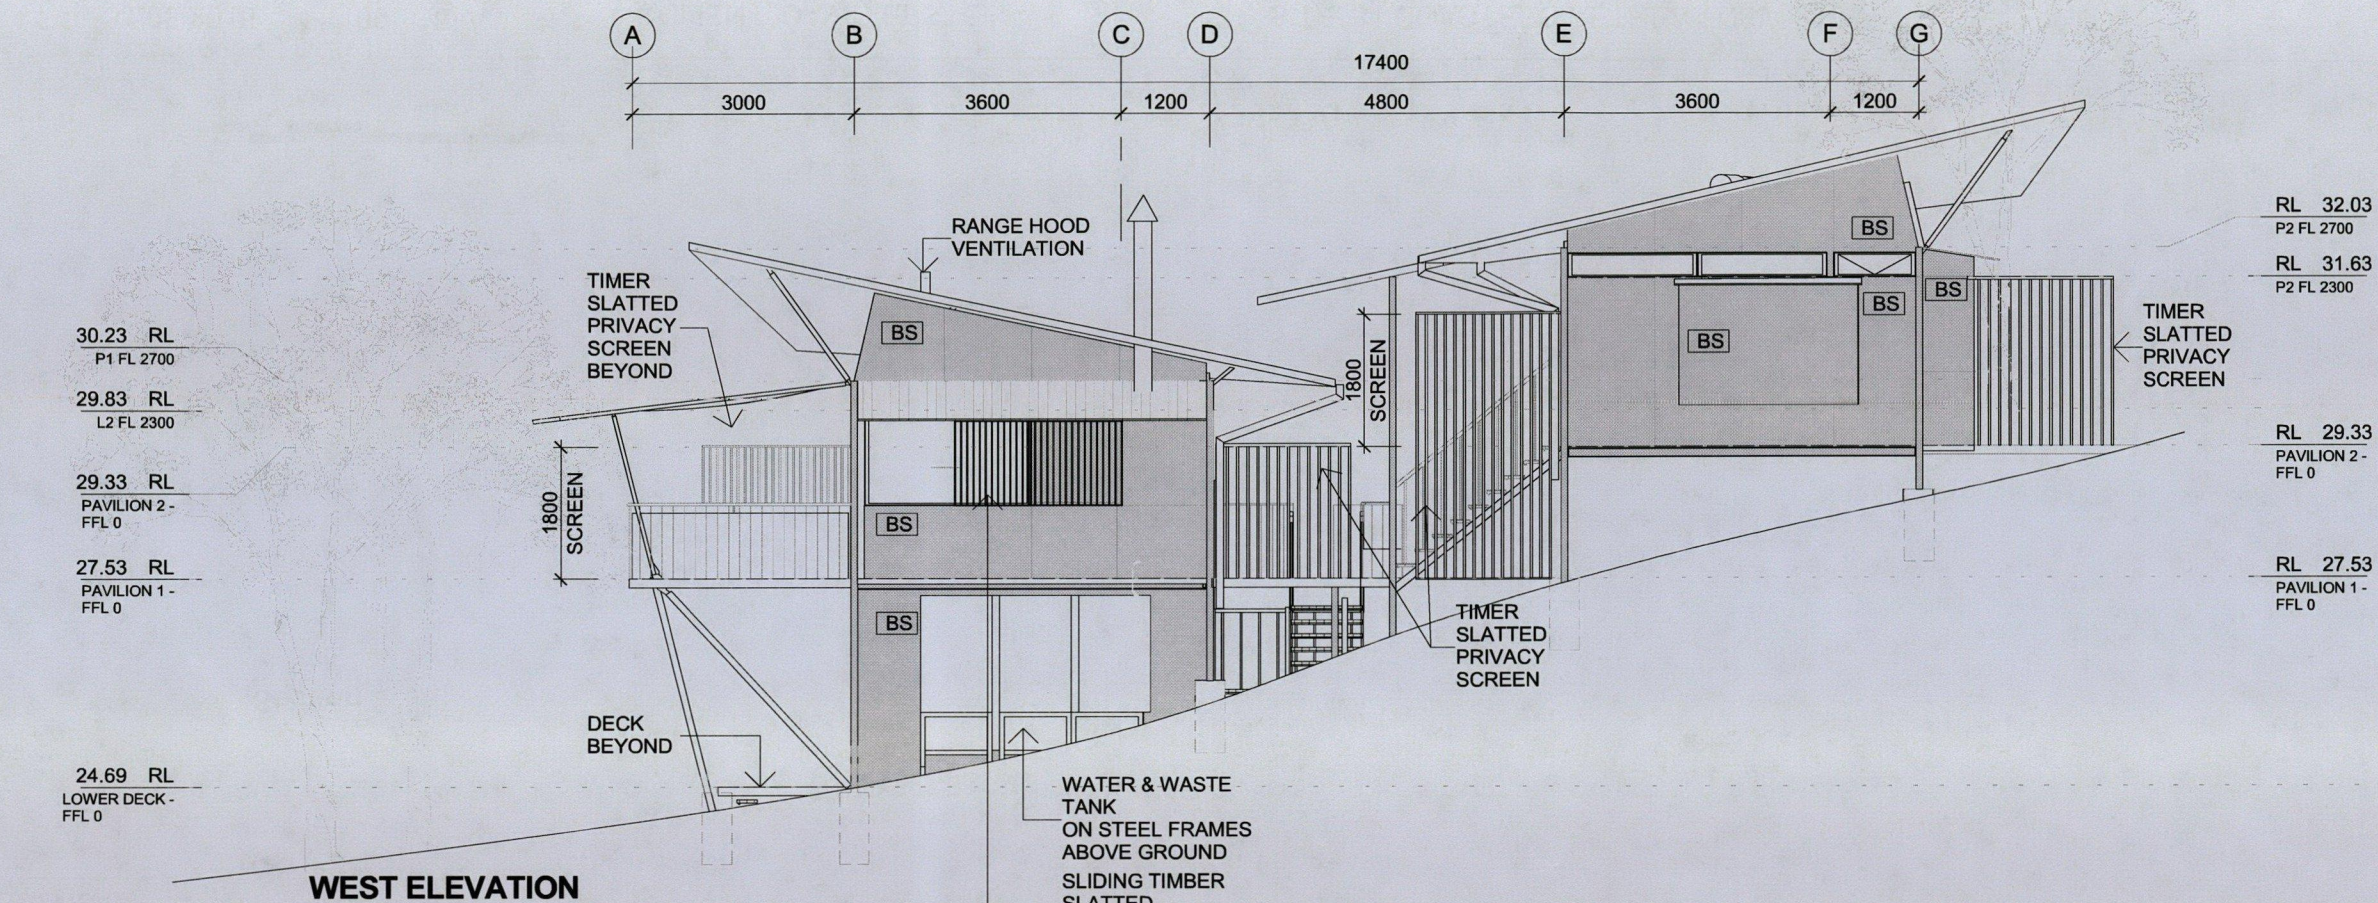

WEST ELEVATION

1 : 100

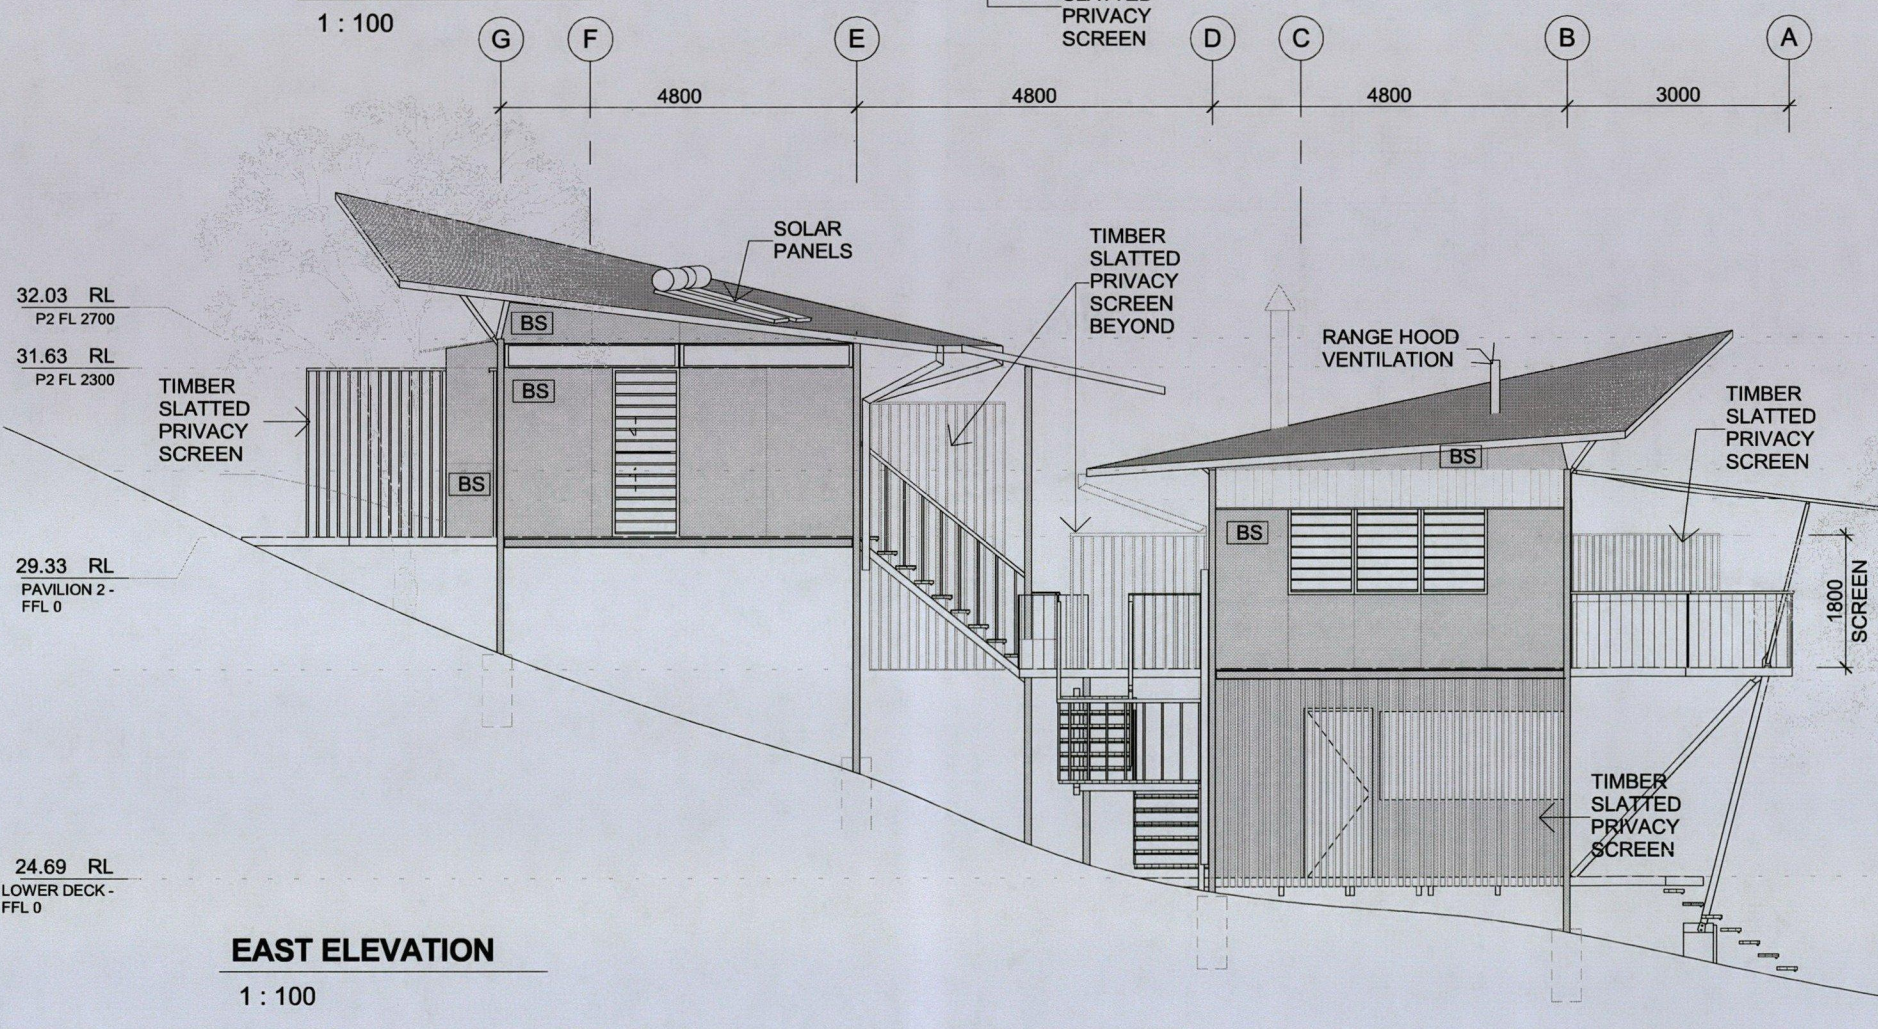

EAST ELEVATION

1 : 100


GENERIC LEGEND

D	DESK
DP	DOWNPIPE
F	FRIDGE
L	LINEN
P	PANTRY
R	ROBE
RWT	RAIN WATER TANK
S	STORAGE

MATERIALS LEGEND

BS	BARESTONE SHEETING, "SPICED NUTMEG" STAINED
CO	COLORBOND CUSTOM ORB MONUMENT
TD	HW TIMBER DECKING
MD	METAL MESH DECKING
FG	FIXED GLASS
RL 24.69	LOWER DECK - FFL 0

RL 30.23	P1 FL 2700
RL 29.83	L2 FL 2300
RL 29.33	PAVILION 2 - FFL 0
RL 27.53	PAVILION 1 - FFL 0
RL 24.69	LOWER DECK - FFL 0

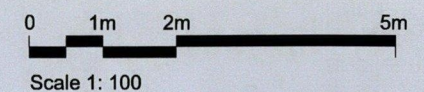

COASTERS RETREAT
ELEVATIONS E/W