
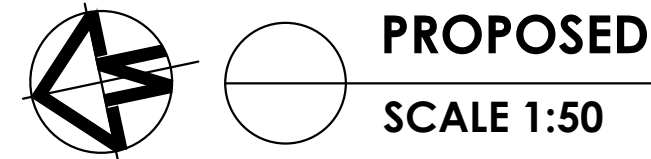


NO. 10 CLONTARF STREET, SEAFORTH

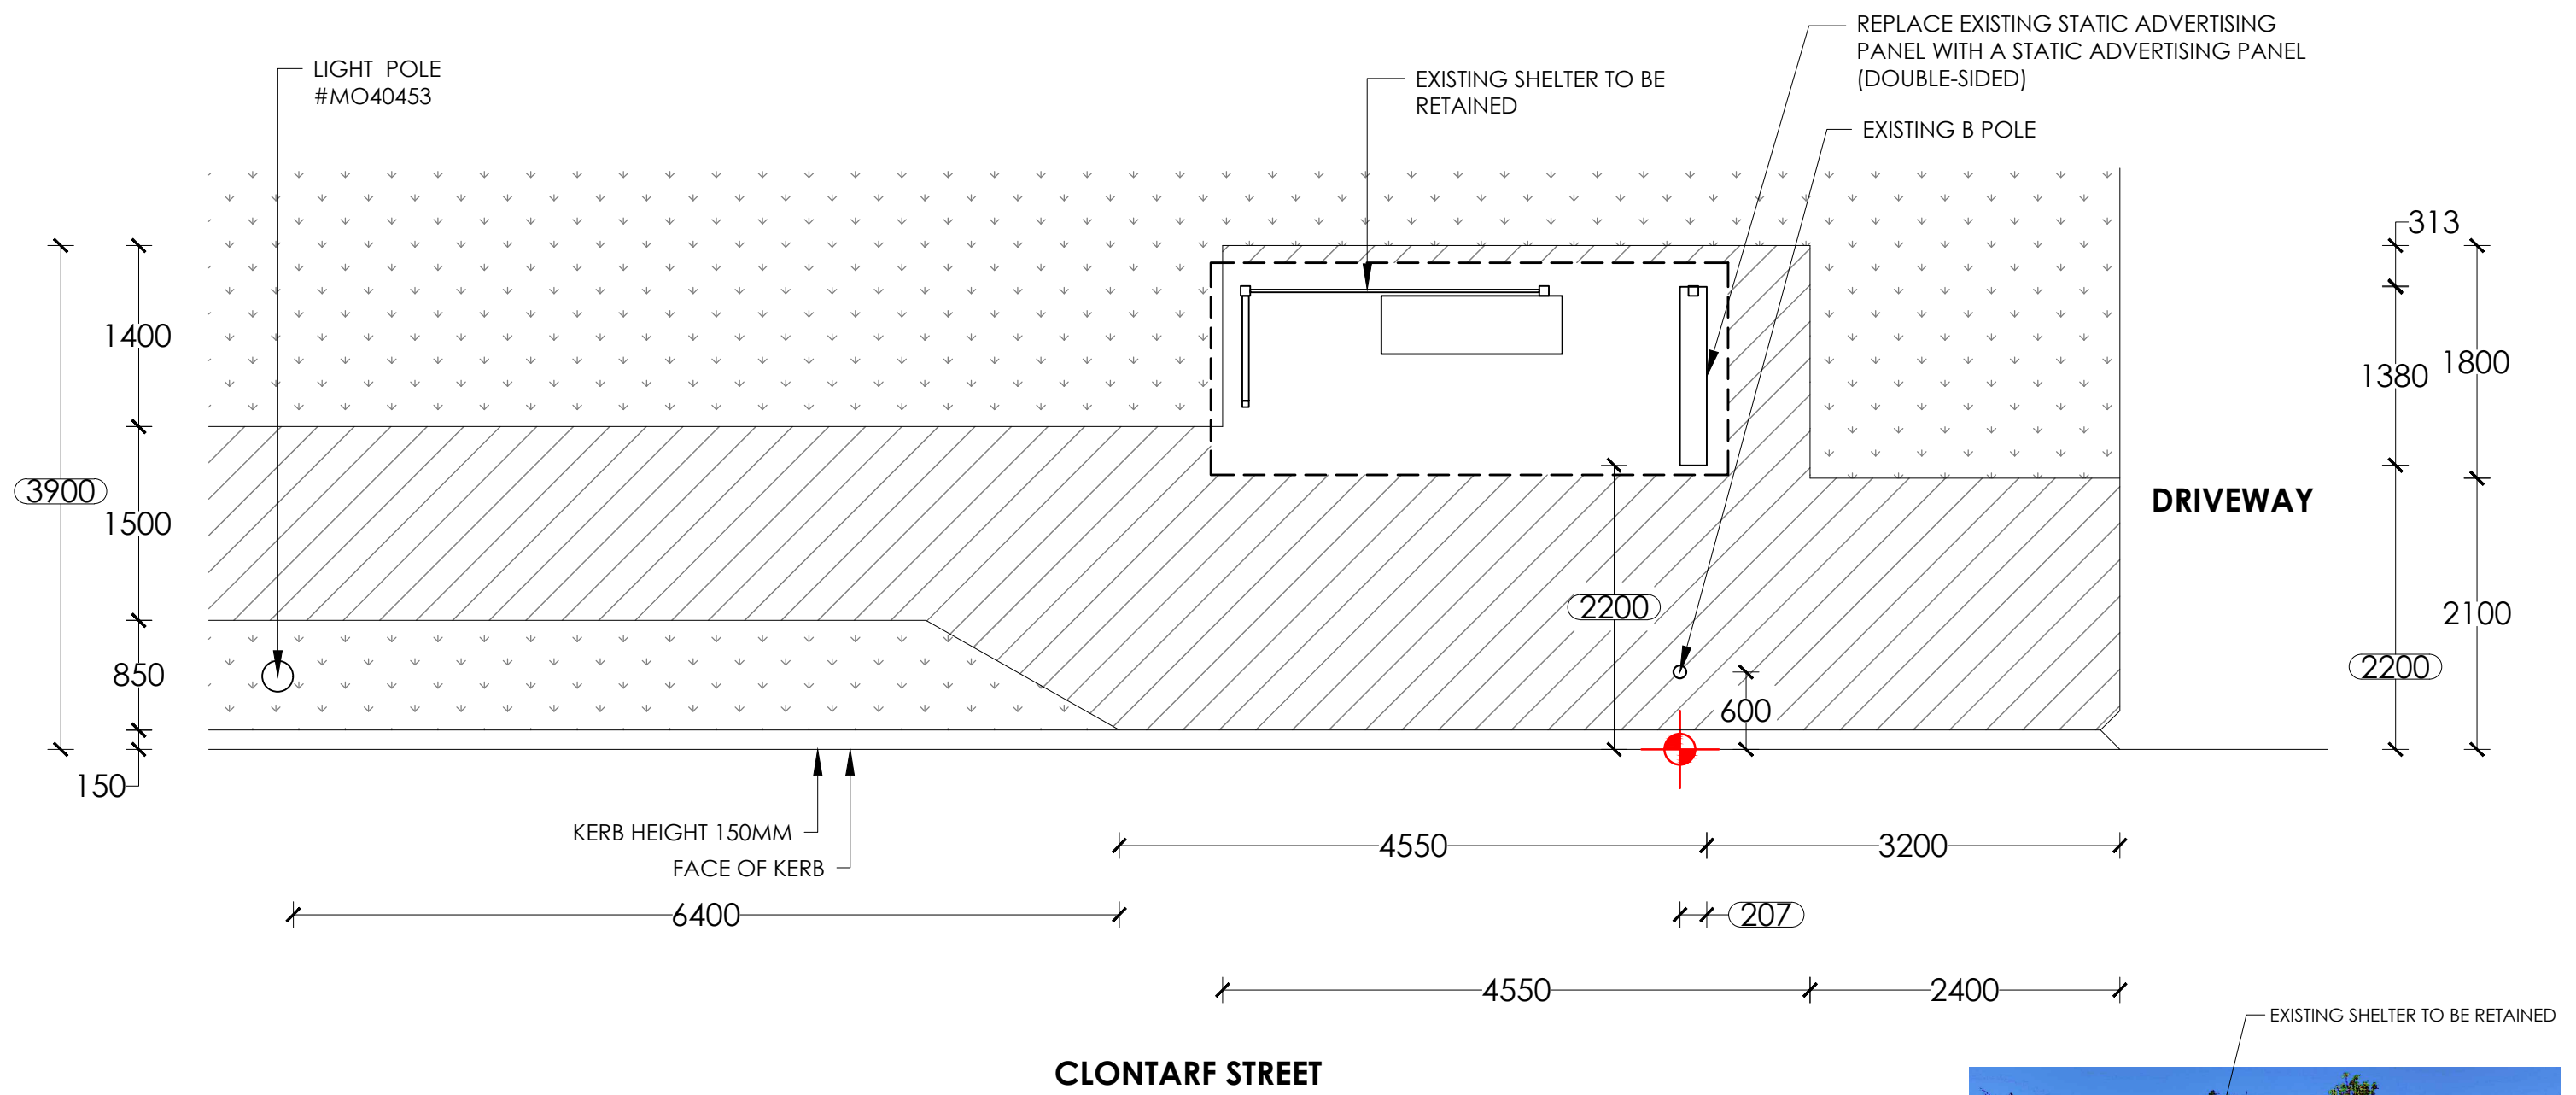

PROPOSED
SCALE 1:50


- NOTES:**
- 1. Retrofit static screen
 - 2. Existing shelter to remain.
 - 3. Reinstate all disturbed areas to match existing, refer hatch legend.

NOTE:
PROPOSED CONFIG - STATIC/STATIC

SURVEY		TRANSITION TABLE	
1	↓ 1.0		
2	↓ 1.0		
3	← 2.4		

LEGEND:

- EXISTING PAVERS/CONCRETE
- GRASS
- NEW PAVERS/CONCRETE
- SET OUT POINT

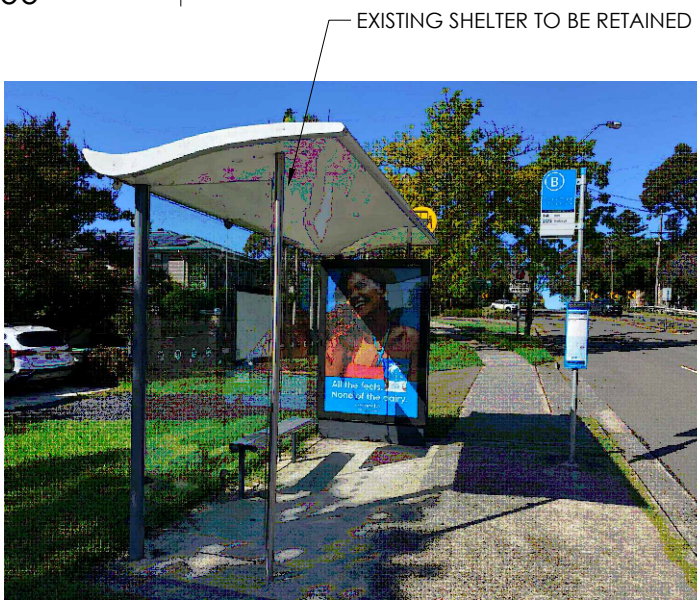

SITE ADDRESS : IN FRONT OF NO. 10 CLONTARF STREET, SEAFORTH				PAPER SIZE: A3				SCALE	DRAWING NO.
SITE # : 18612 BUS STOP: L9 (209233)					B	01/10/25	PD	1:50	101
					A	08/04/25	SYN	REV NO.	DATE
					REV.	DATE	INT.	A	08/04/25