

Client

THEODORE CHAMBERS

B	DA Submission	08/08/2016
A	Sketch Design Phase	6/12/2015
No.	Description	Date

Revisions

This Drawing must not be used for Construction unless signed as Approved

© Copyright - This document is and shall remain the property of Walter Barda Design Pty Ltd.

Walter Barda Design Conditions of Use: This Document may only be used for the purpose for which it was commissioned and in accordance with the terms of engagement for the commission.

CHAMBERS' RESIDENCE

Project Number 2015_16 44 BYNYA ROAD PALM BEACH 2108

Project Status DEVELOPMENT APPLICATION

Sheet



SECTIONS

Scale @ A1 1 : 100


Drawing Number	A320	Issue	B
Drawn By	ES	Checked By	WB
		Approved By	WB

Print Date & Time 15-Aug-16 11:35:01 AM

File Path \\SERVER1\Project_Files\2015_16_Chambers\00 - Architectural Plans\44 Bynya Road_D04.dwg

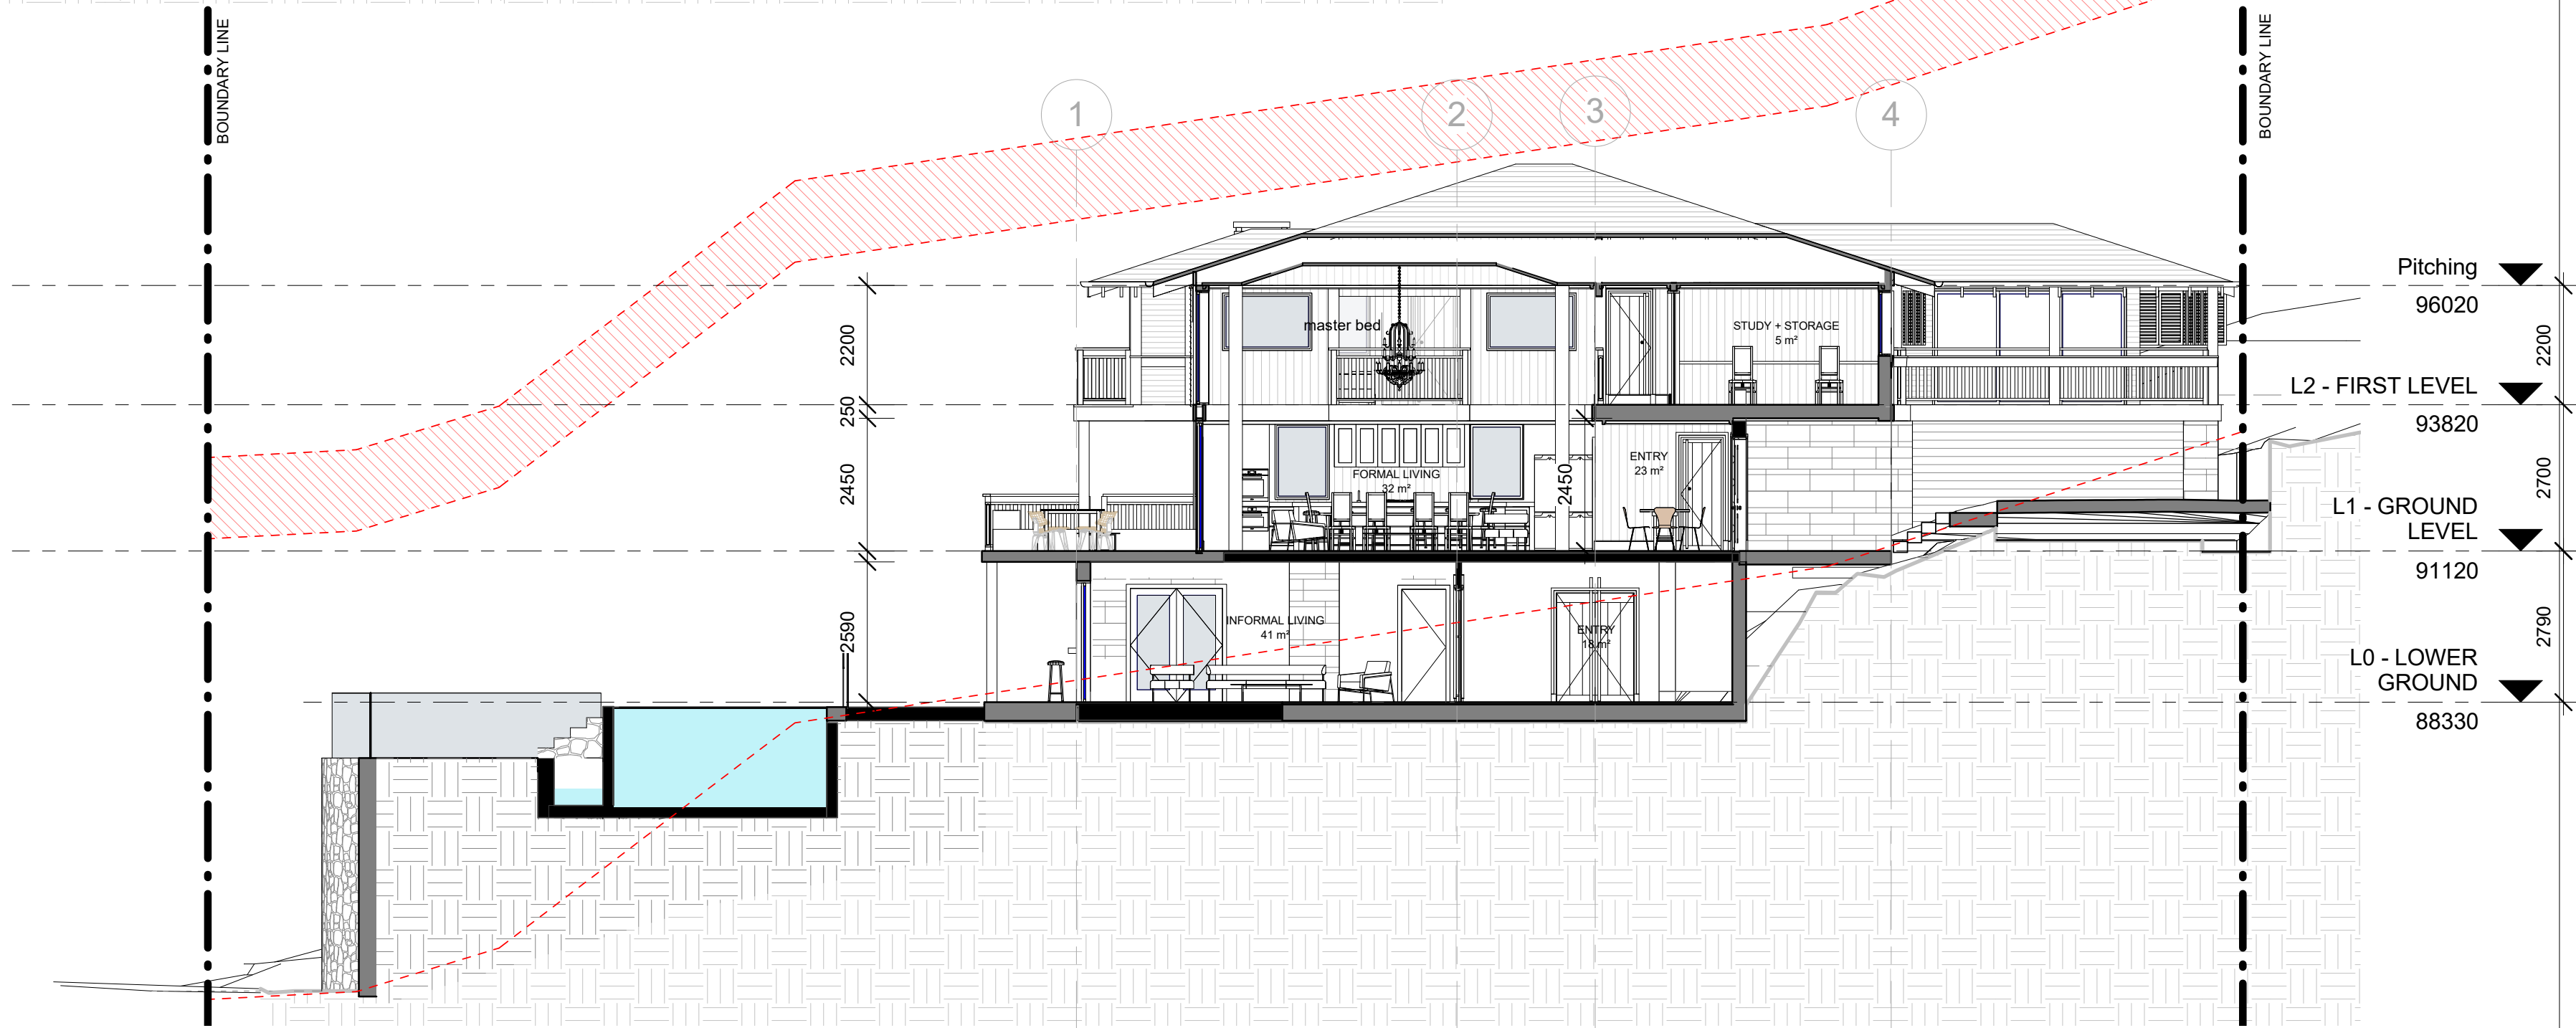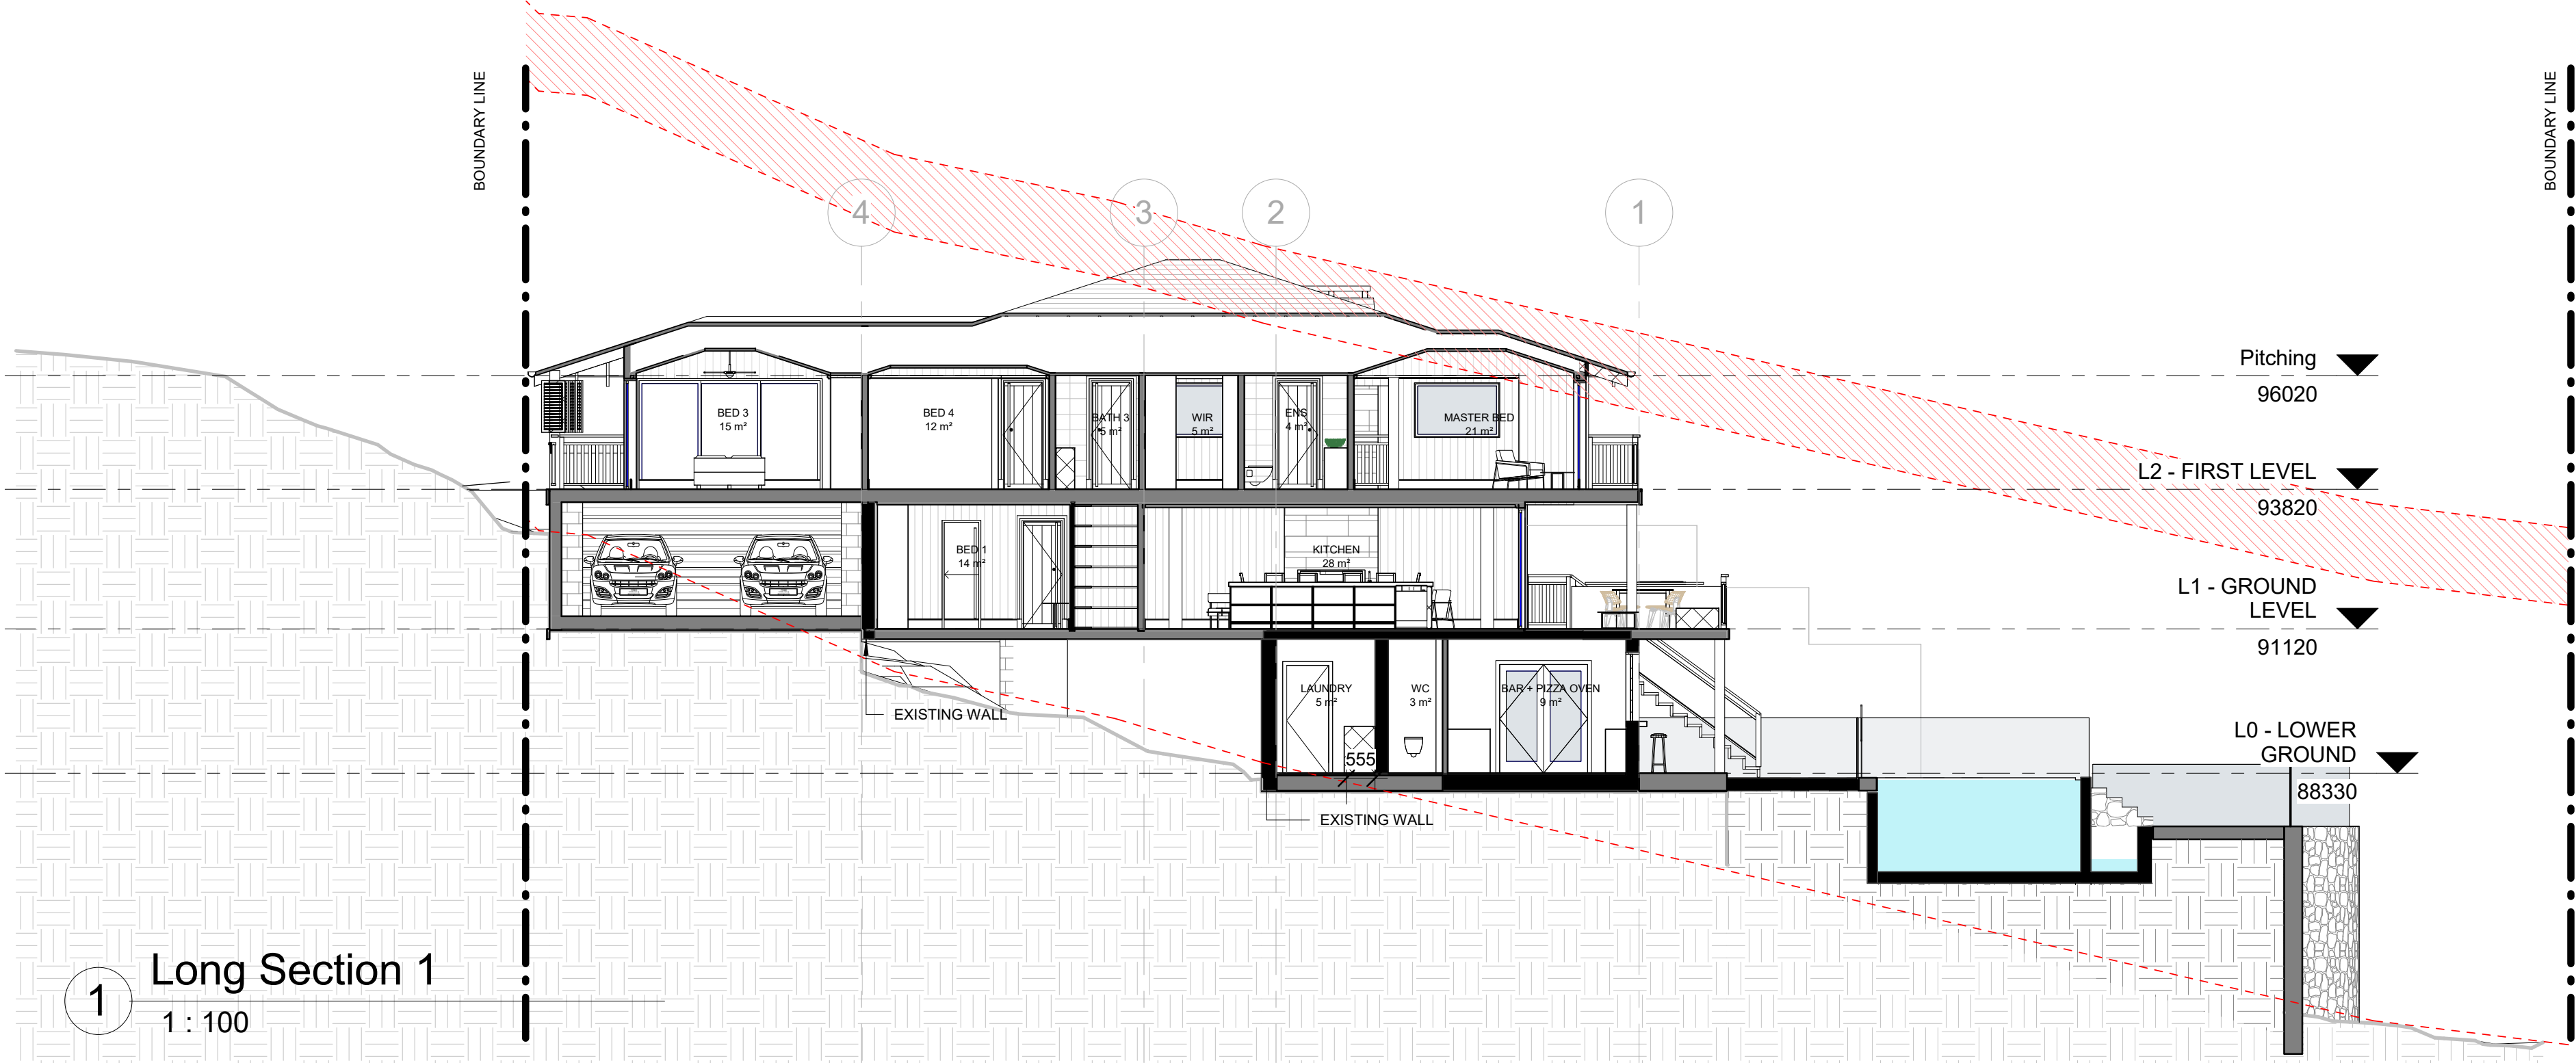


3 Long Section 2
1 : 100

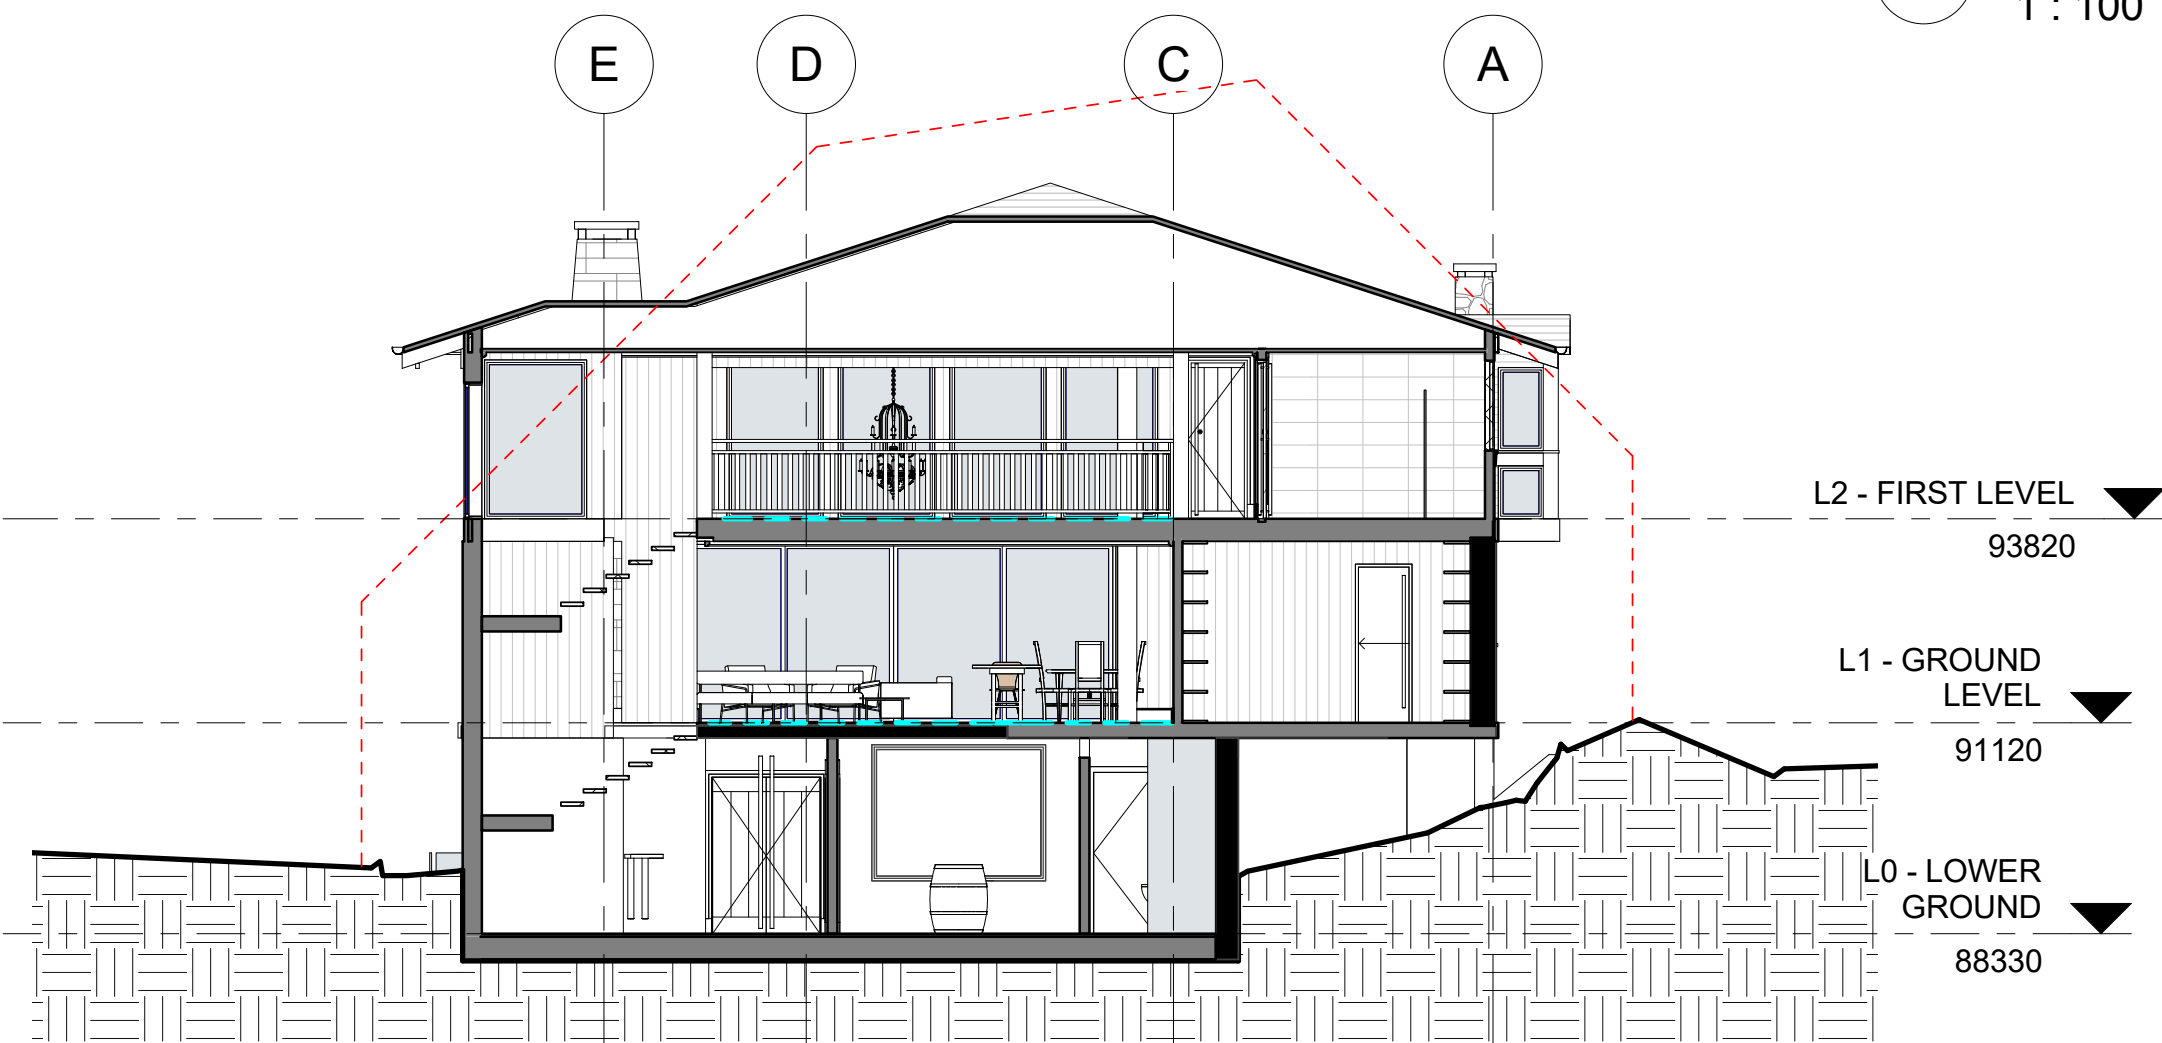

2 Building Envelope
1 : 100

EXTERNAL FINISHES LEGEND

EX-01	External Timber Cladding, weatherboards splay profile, 200mm x 20mm, Painted Porters 'Grey Pepper' or equivalent
EX-02	External Timber Cladding Weatherboards 'Log Cabin' profile 90mm x 20mm, Painted Porters 'Grey Pepper' or equivalent
EX-03	External Sandstone Cladding
EX-04	Timber structural columns, beams and roof elements - painted Dulux 'Whisper White' or equivalent
EX-05	External timber door/window frames, balustrades and timber trims - painted Dulux 'Whisper White' or equivalent
EX-06	Standing seam Colorbond roof, 'Woodland Grey'
EX-06	150mm Half Round Colorbond gutters, 'Woodland Grey', downpipes to match

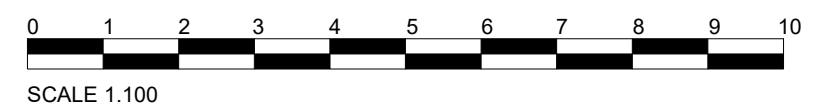

SCALE 1:100